


## Section B-B (South)

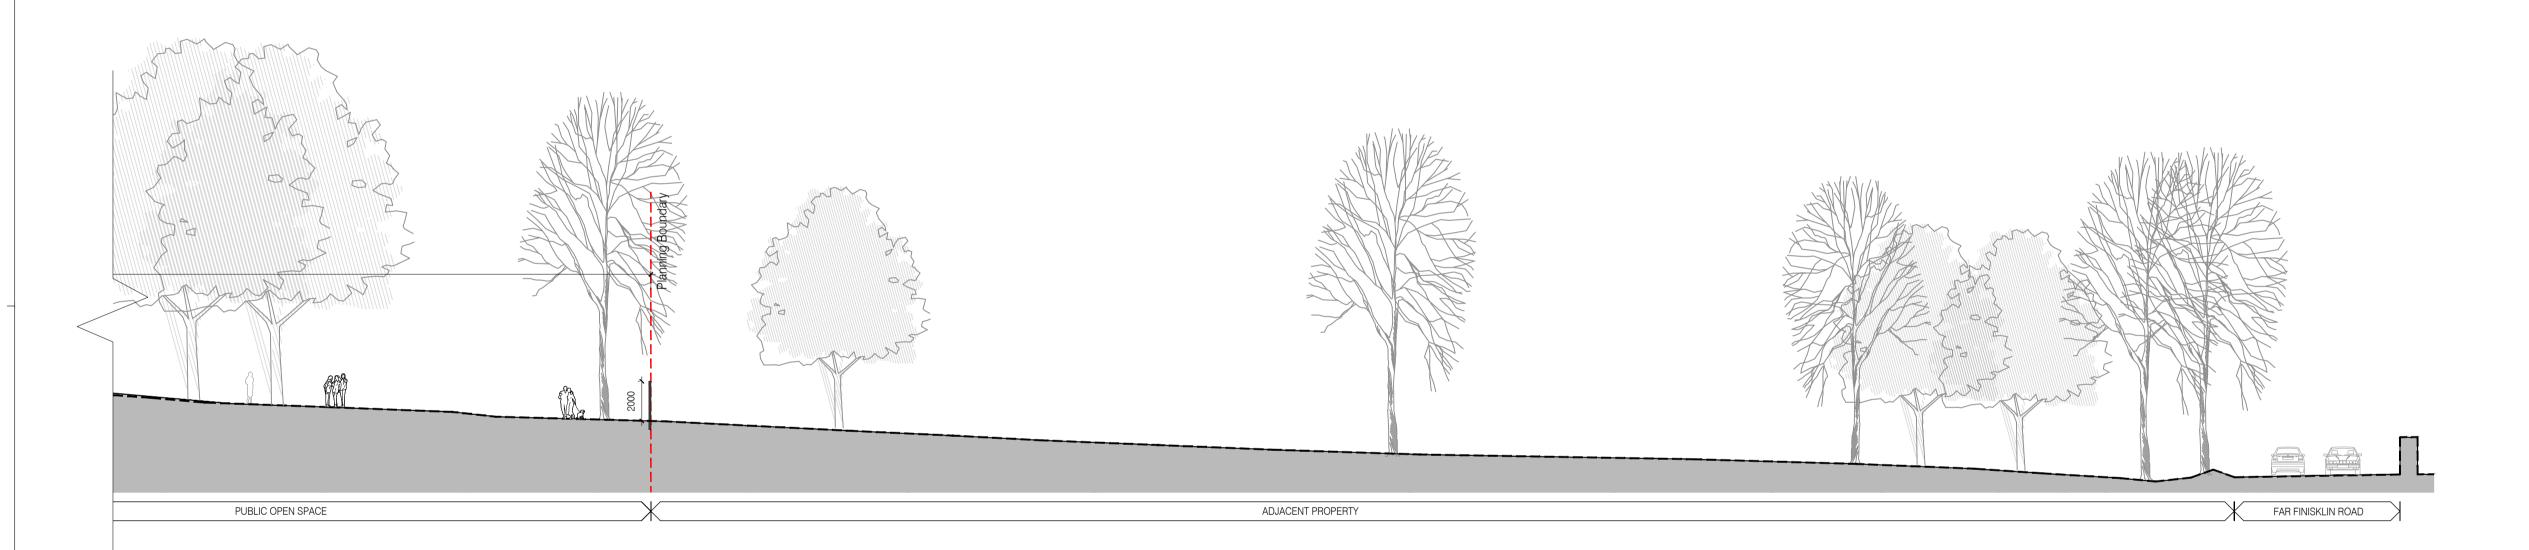

Section B-B (North)
Scale: 1:200

Do not scale from this drawing.

Use figured dimensions only.


All errors and omissions to be reported to the Architect.

This drawing to be read in conjunction with relevant consultant's drawings.

All dimensions are in millimetres and all levels are in meters to match Datum unless otherwise noted.

Contractor Design responsibility
It is noted that there are many elements within the works that require contractor design, and will be subject to certification as part of BCAR see Preliminary Inspection Plan for clarity on certification required.

© This drawing or design may not be reproduced without permission.

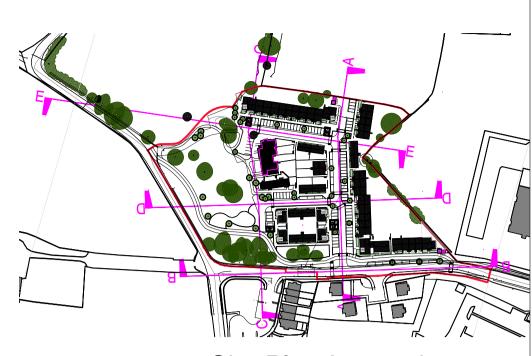

## Site Plan Legend

## **GENERAL NOTE**

Part 10 Planning Application Natural Ground Level

**New Ground Level** 

Refer to site boundary treatment drwg SHB3-FIN-AR-COA-DR-0408 for all detailed boundary treatments & front curtilage.

Refer to Architectural Design statement for external brick & render material finishes.

HOUSE 2A = 2 STOREY - 2B/4PHOUSE 3A = 2 STOREY - 3B/5P HOUSE 3B = 2 STOREY - 3B/5P

DUPLEX B = 3 STOREY - 2B/4P OVER 2B/4P OVER

DUPLEX C = 2 STOREY - 2B/4P OVER 2B/4P DUPLEX D = 2 STOREY - 1B/2P OVER 1B/2P

P-03	Part 10 Planning	04/02/202
P-02	Issue for Pre-planning	19/11/202 <sup>2</sup>
P-01	Part 10 Planning Issue for Pre-planning Site Sections Updated	15/10/202
Rev	Description	Date

PPP Social Housing Bundle 3 Rathellen, Finisklin, Co.Sligo

SLIGO COUNTY COUNCIL

Finisklin Proposed Site Sections 3

Drawing / Document Name:
Project Number Project Originator Volume Level Type Role Sheet Number 2630 SHB3-FIN-AR-COA-DR- **0422** 

Suitability Status : Code - Description S4 For Stage Approval

> CO/DY ARCHITECT\$

Mt Pleasant Business Ctr., Ranelagh, Dublin 6 D06X7P8 4 Carleycon House, Main St, Oranmore, Co. Galway, H91 T026