


Proposed-Roof-Plan

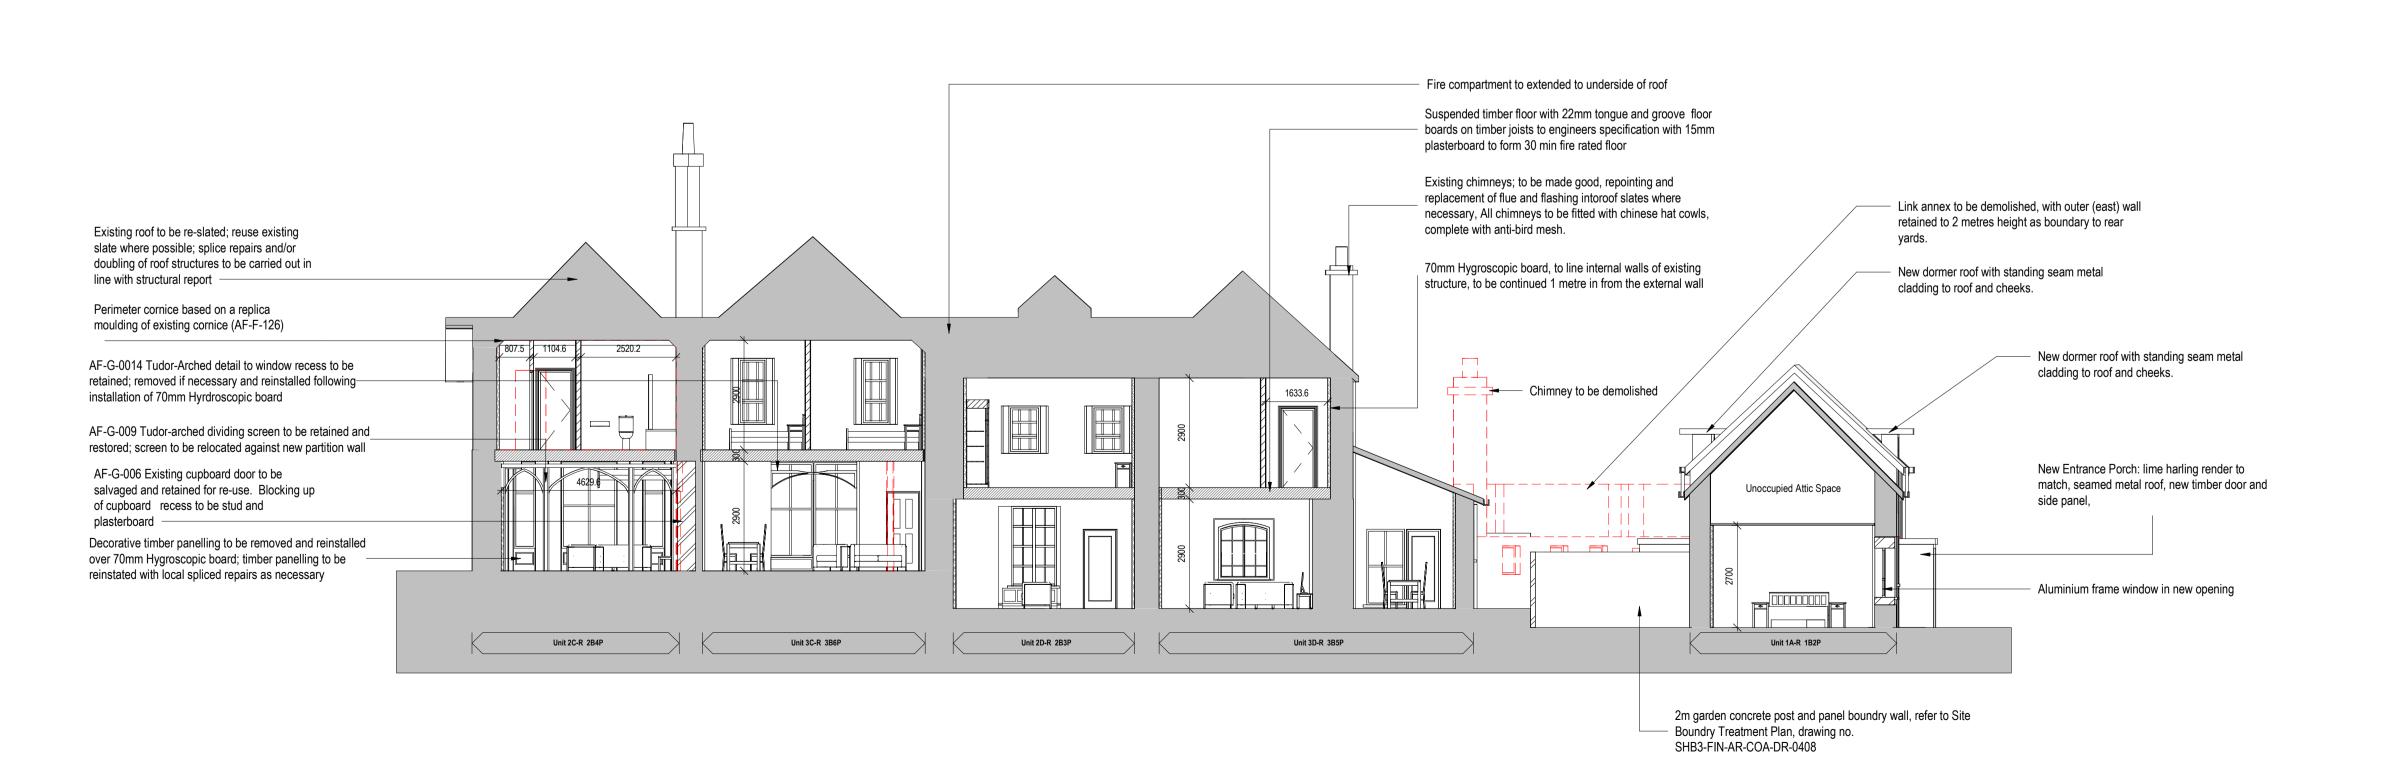

Proposed Section A.A


Notes:

Do not scale from this drawing.
Use figured dimensions only.
All errors and omissions to be reported to the Architect.
This drawing to be read in conjunction with relevant consultant's drawings.
All dimensions are in millimetres and all levels ar in meters to match Datums

unless otherwise noted.

Contractor Design Responsibility
It is noted that there are many elements within the works that require contractor design, and will be subject to certification as part of BCAR – see Preliminary Inspection Plan for clarity on certification required.


© This drawing or design may not be reproduced without permission.

 

New masonary to block up opes, form new



New Plasterboard Stud Partition Walls

 

Proposed Replication of Existing Cornices

1. Roof: Existing roof to be re-slated; reuse existing slate where possible; splice repairs and/or doubling of roof structures to be carried out in line with structural report

 Walls: Existing walls on main house and outbuilding to have lime harling render finish. Existing render finishes are to be removed to facilitate a homogeneous render finish to the refurbished buildings

3. Windows: Windows: All surviving timber sash windows (in main house and outbuilding) are to be retained and repaired. Replacement windows in the main house are to be timber replica sashes with slim double-glazed panes. New windows in the outbuilding are to be contemporary powder-coated aluminium frame double-glazed units.

rainwater goods to be salvaged and reused, where intact. All new rainwater goods to be cast iron to match existing

4. Rainwater Goods: Surviving cast iron

5.Curtilage Walls: Refer to Site Boundry Treatment Plan, drawing no. SHB3-FIN-AR-COA-DR-0408

Refer To Site Plan for

-Finished floor levels to survey datum -Orientation -Private open space for each unit

Revisions:

01 Issue for Pre-planning 19-11-21 GB
02 | Part 10 planning 04-02-22 | GB

Date By

PPP Social Housing Bundle 3, Finisklin, Sligo

Sligo County Council

Rathellen House and Outbuilding
Proposed - Roof Plan and Section A.A

Drawing / Document Name:
Project Number Project Originator Volume Level Type Role Sheet Number

2630 SHB3-FIN-AR-COA-DR-0483

Suitability Status : Code - Description
S4 - For Stage Approval

Scale @ A1 Drawn:

1:100 Garreth Byrne Stephan Carter 08-04-2021

COIDY

Mt Pleasant Business Ctr, Ranelagh, Dublin 6, D06 X7P8 Unit 8A Oran Point, Main St, Oranmore, Co. Galway 01 4976766 | 091 788 325 | admin@coady.ie | www.coady.ie