



1 GROUND FLOOR PLAN
Scale: 1:100@A1

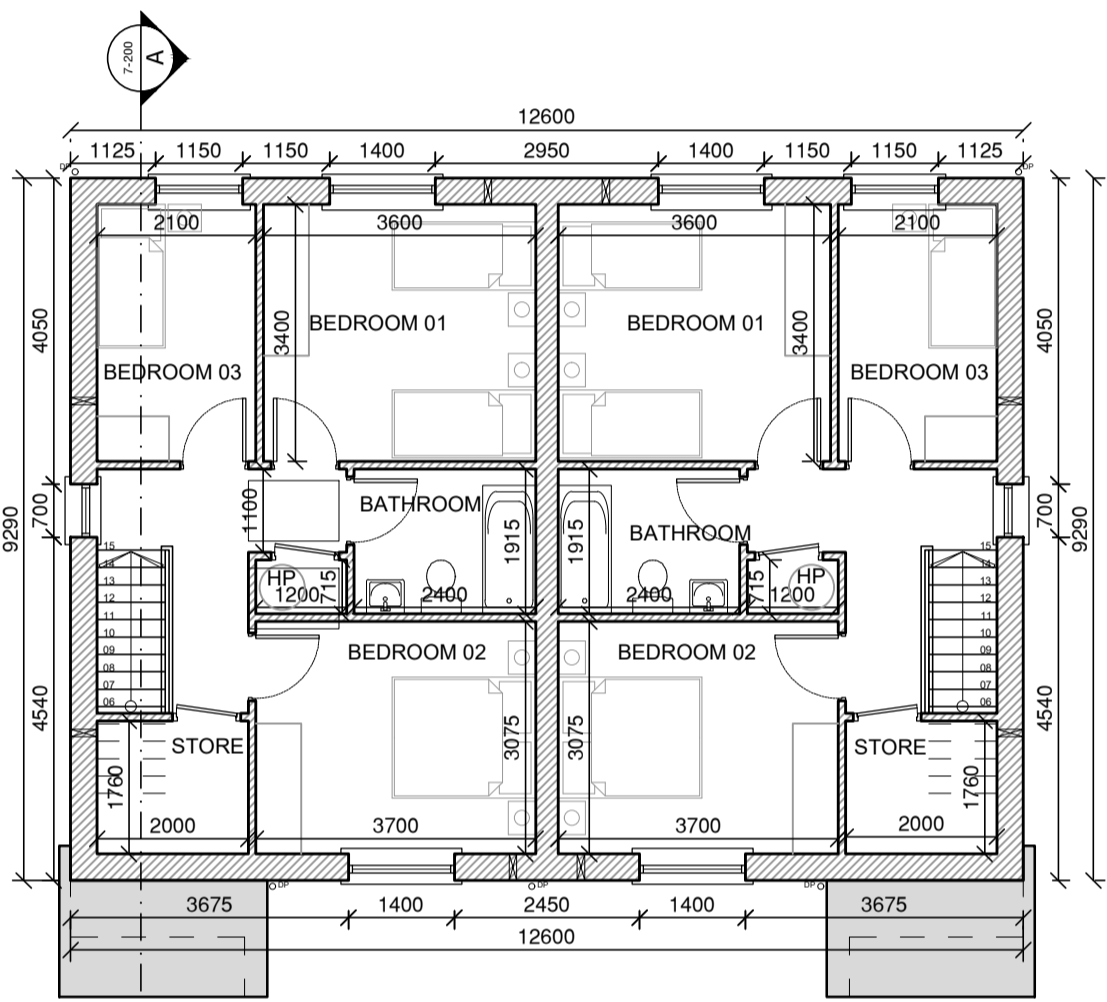


2 FIRST FLOOR PLAN
Scale: 1:100@A1

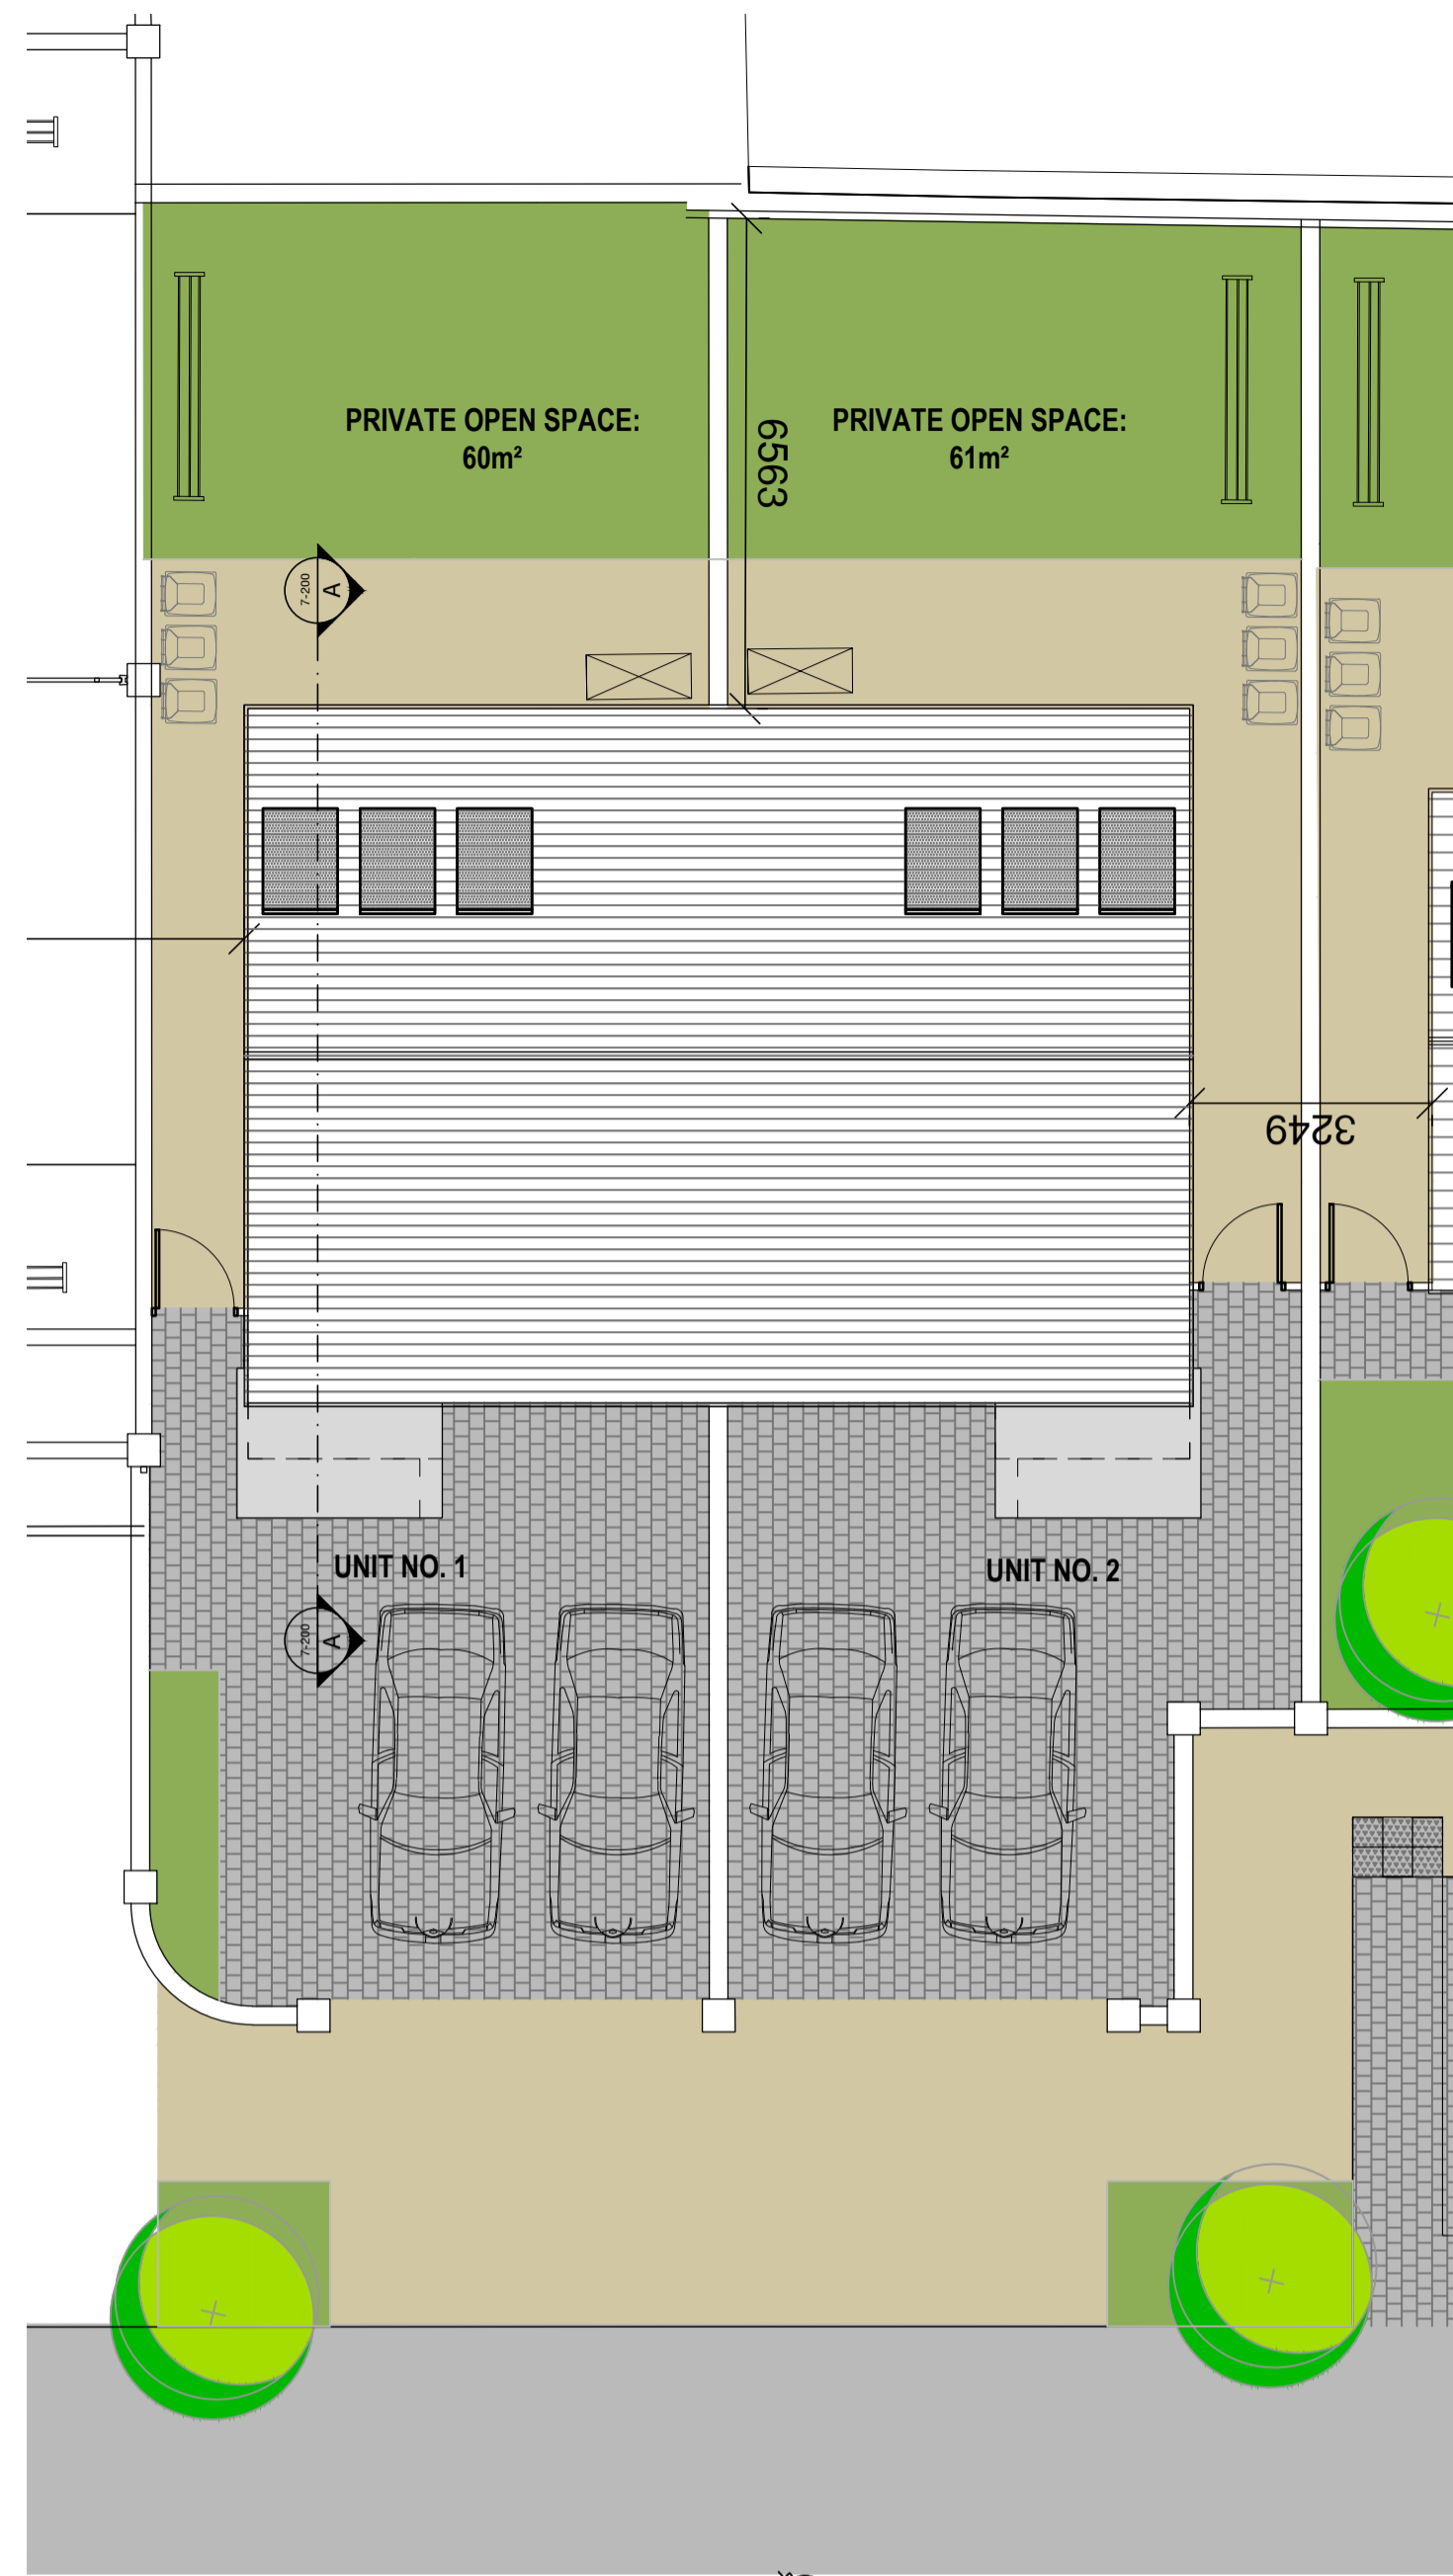


3 ROOF PLAN
Scale: 1:100@A1


3 Bed house - Unit 1 and 2		
	PROPOSED	MINIMUM STANDARDS
Living room	15	13
Kitchen / Dining	20	
Aggregate Living	35	34
Bedroom 01	12.25	13
Bedroom 02	11.4	11.4
Bedroom 03	7.1	7.1
Storage	5	5
GIFA	101	92

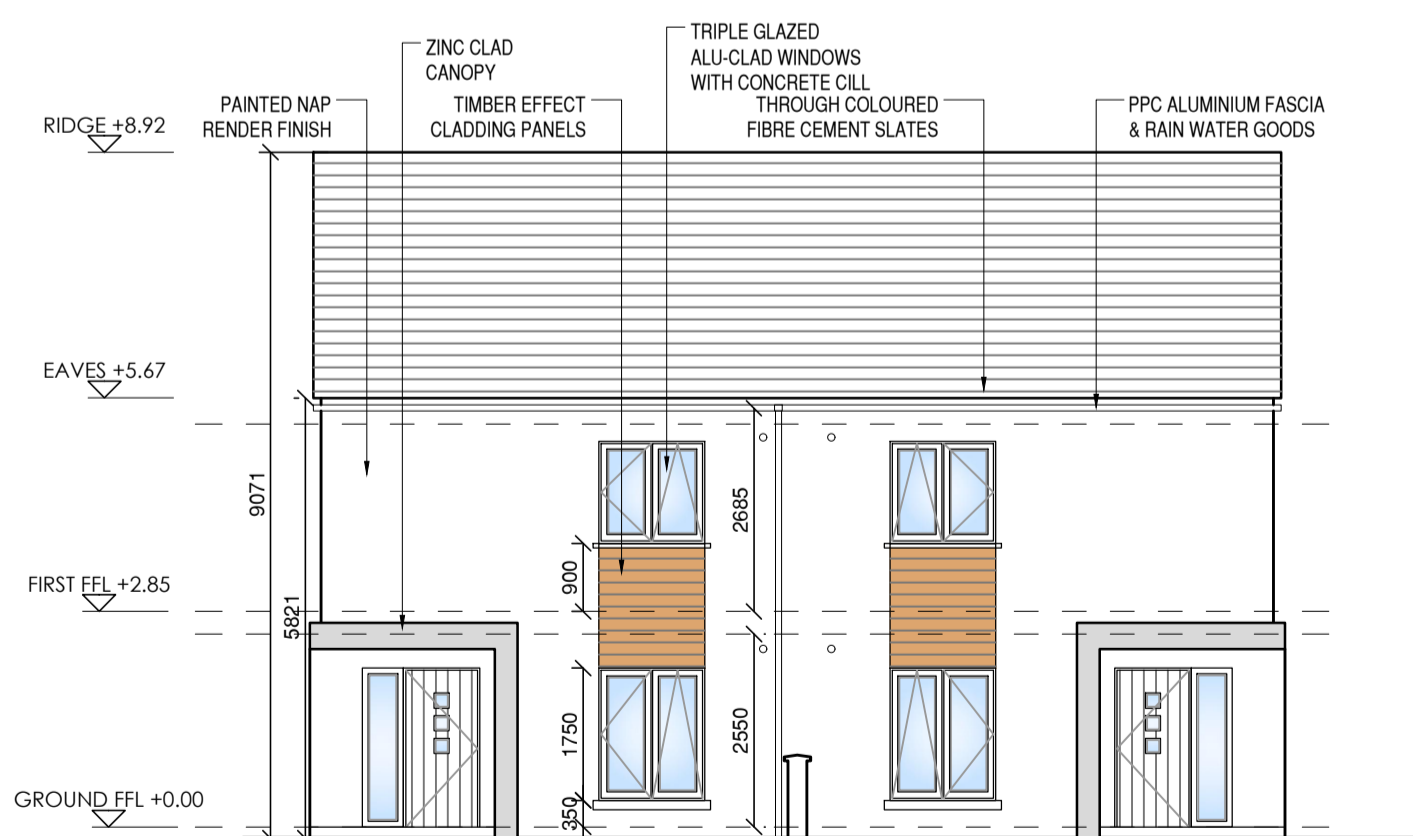


4 FRONT ELEVATION
Scale: 1:100@A1

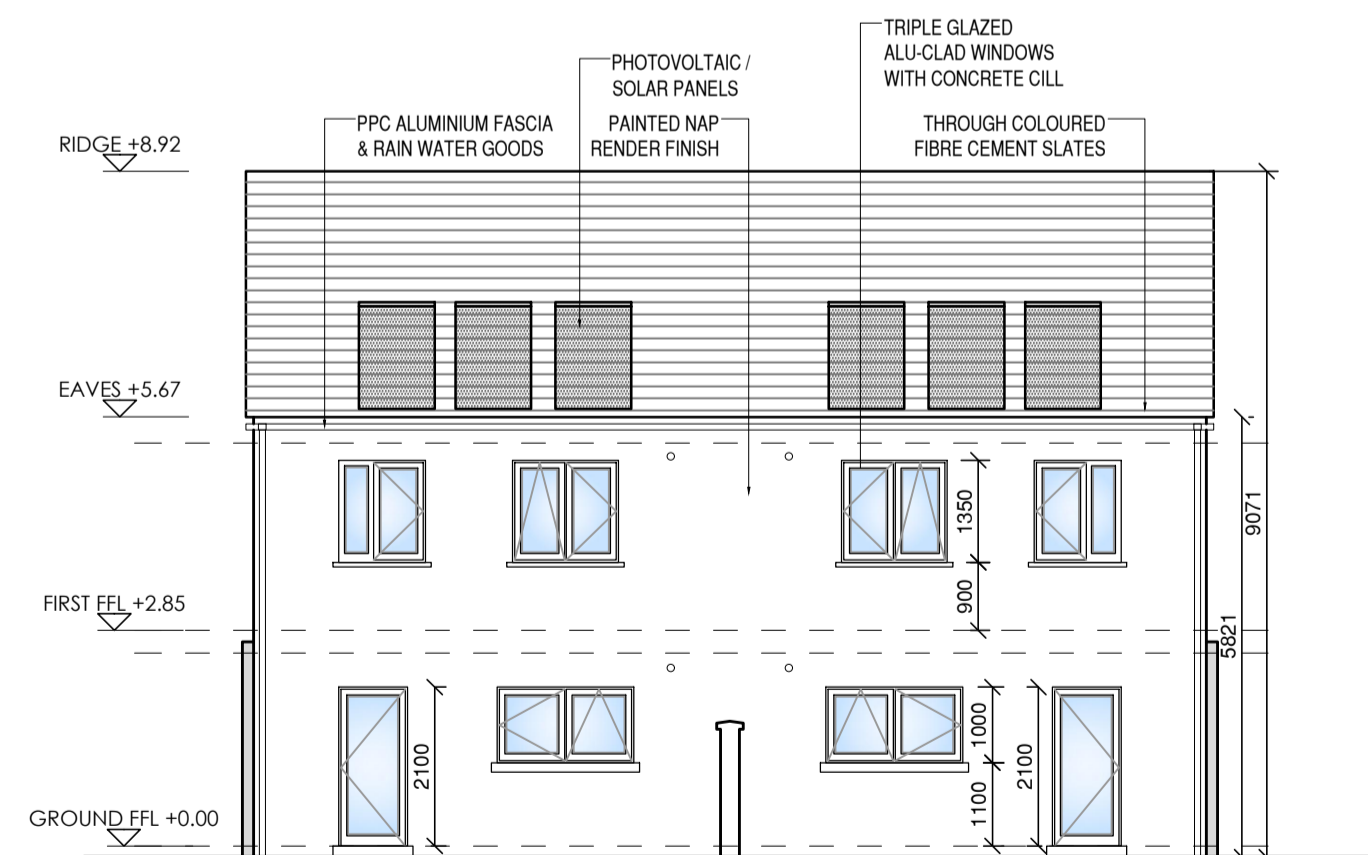

5 REAR ELEVATION
Scale: 1:100@A1

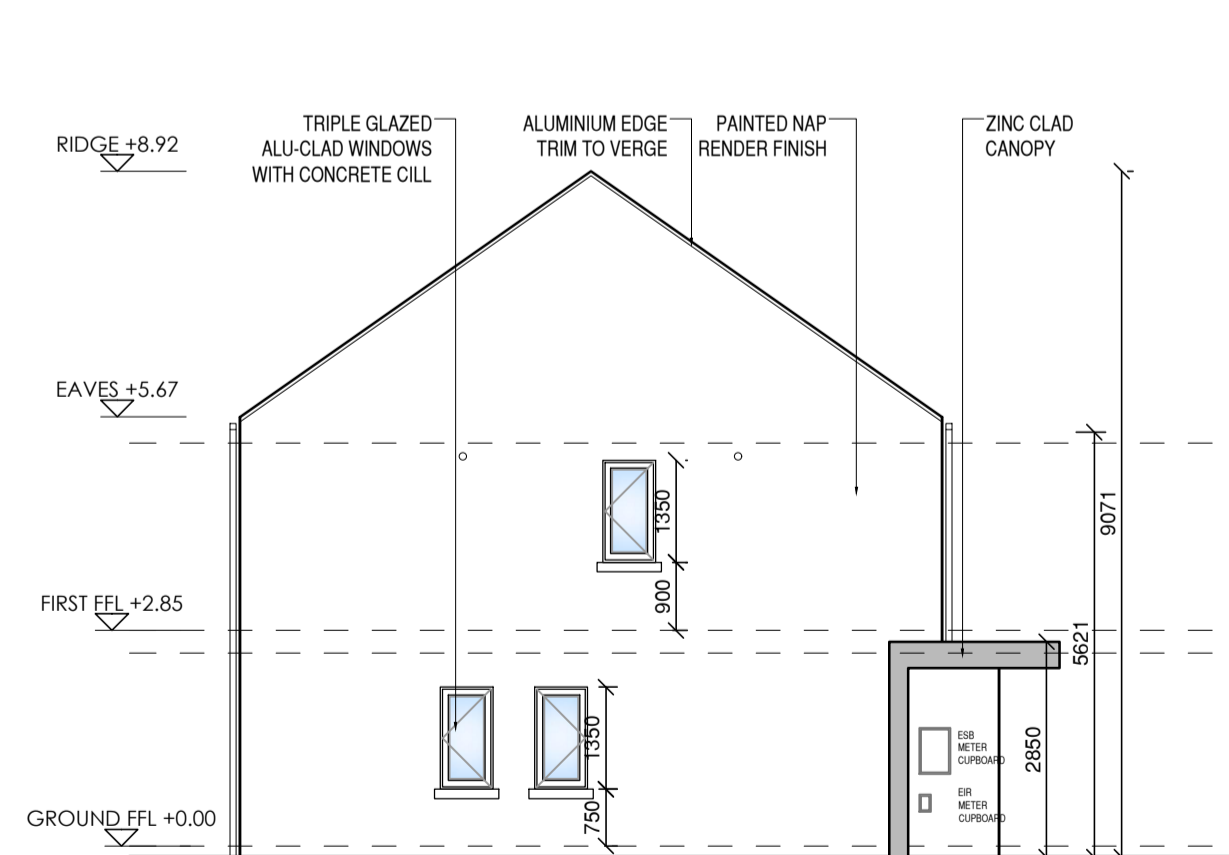

6 SIDE ELEVATION
Scale: 1:100@A1

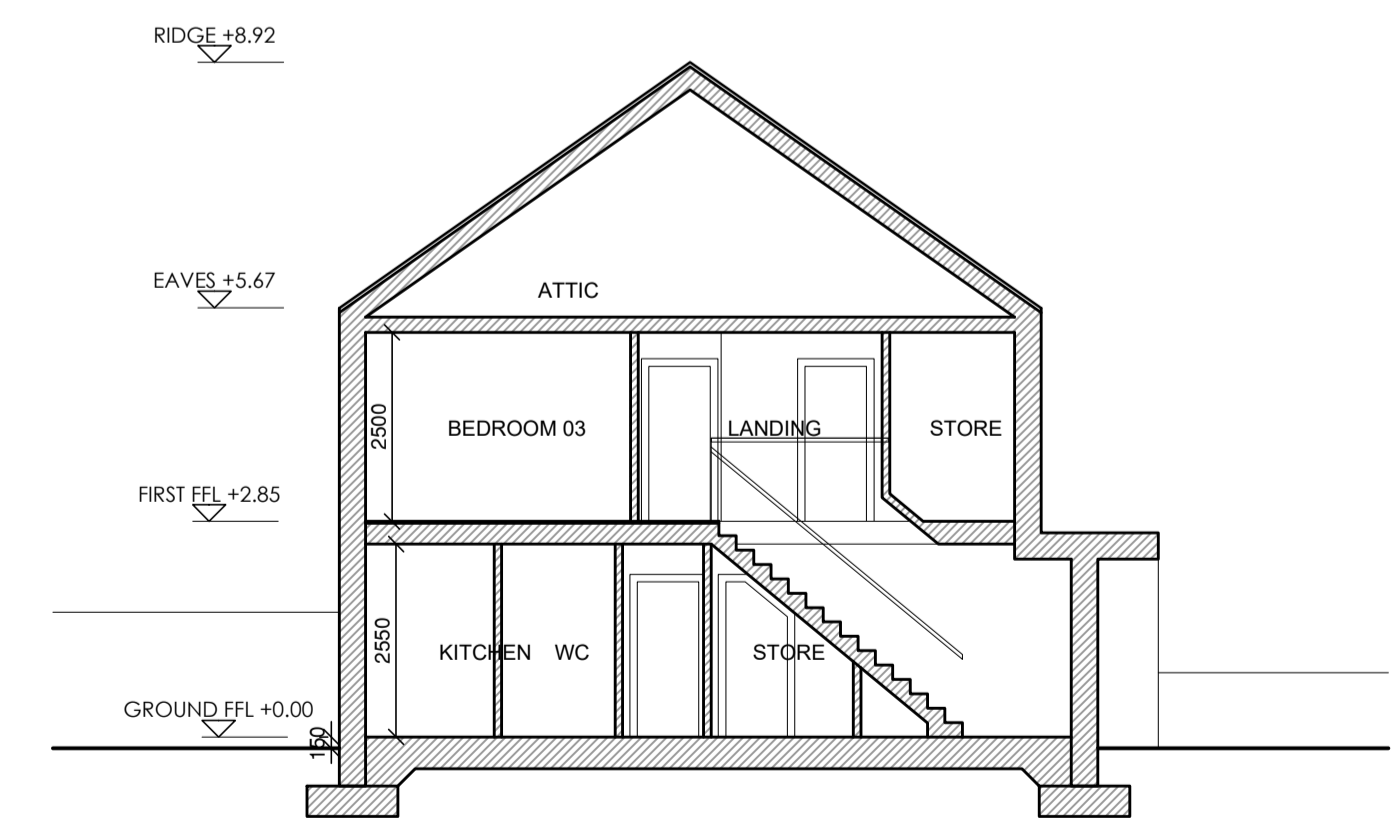

7 SECTION A-A
Scale: 1:100@A1



DO NOT SCALE FROM THIS DRAWING.
ALL FIGURED DIMENSIONS ARE TO BE CHECKED ON SITE. ANY ERRORS OR OMISSIONS ARE TO BE IMMEDIATELY REPORTED TO THE SLIGO COUNTY COUNCIL ARCHITECT OR REPRESENTATIVE.
ALL CONSTRUCTION PRACTICES ARE TO CONFORM WITH CURRENT BUILDING REGULATIONS.

S	/	/	/						
R	/	/	/						
Q	/	/	/						
P	/	/	/						
O	/	/	/						
N	/	/	/						
M	/	/	/						
L	/	/	/						
K	/	/	/						
REV:	DATE:	BY:	CHK:						

J	/	/	/						
H	/	/	/						
G	/	/	/						
F	/	/	/						
E	/	/	/						
D	/	/	/						
C	/	/	/						
B	/	/	/						
A	/	/	/						
REV:	DATE:	BY:	CHK:						

SLIGO COUNTY COUNCIL
Architects Department

County Hall Riverside Sligo
Tel: (071)911111 Fax: (071)9141119
Email: architectinfo@sligooco.ie

PROJECT: Development of 15 Dwelling Units, Connolly Park, Phase 2, Tobercurry, Co Sligo.

PROJECT NO: 110.35_2
DATE: APRIL 2021

DRAWING NAME: Unit 1-2, 3 Bedroom House Plans, Elevations & Section

DRAWING NO: P8-200
REVISION:

SCALE: 1/100
STATUS: Part 8

DRAWN BY: MK
CHECKED BY: