






FRONT ELEVATION (NORTH)
1:100

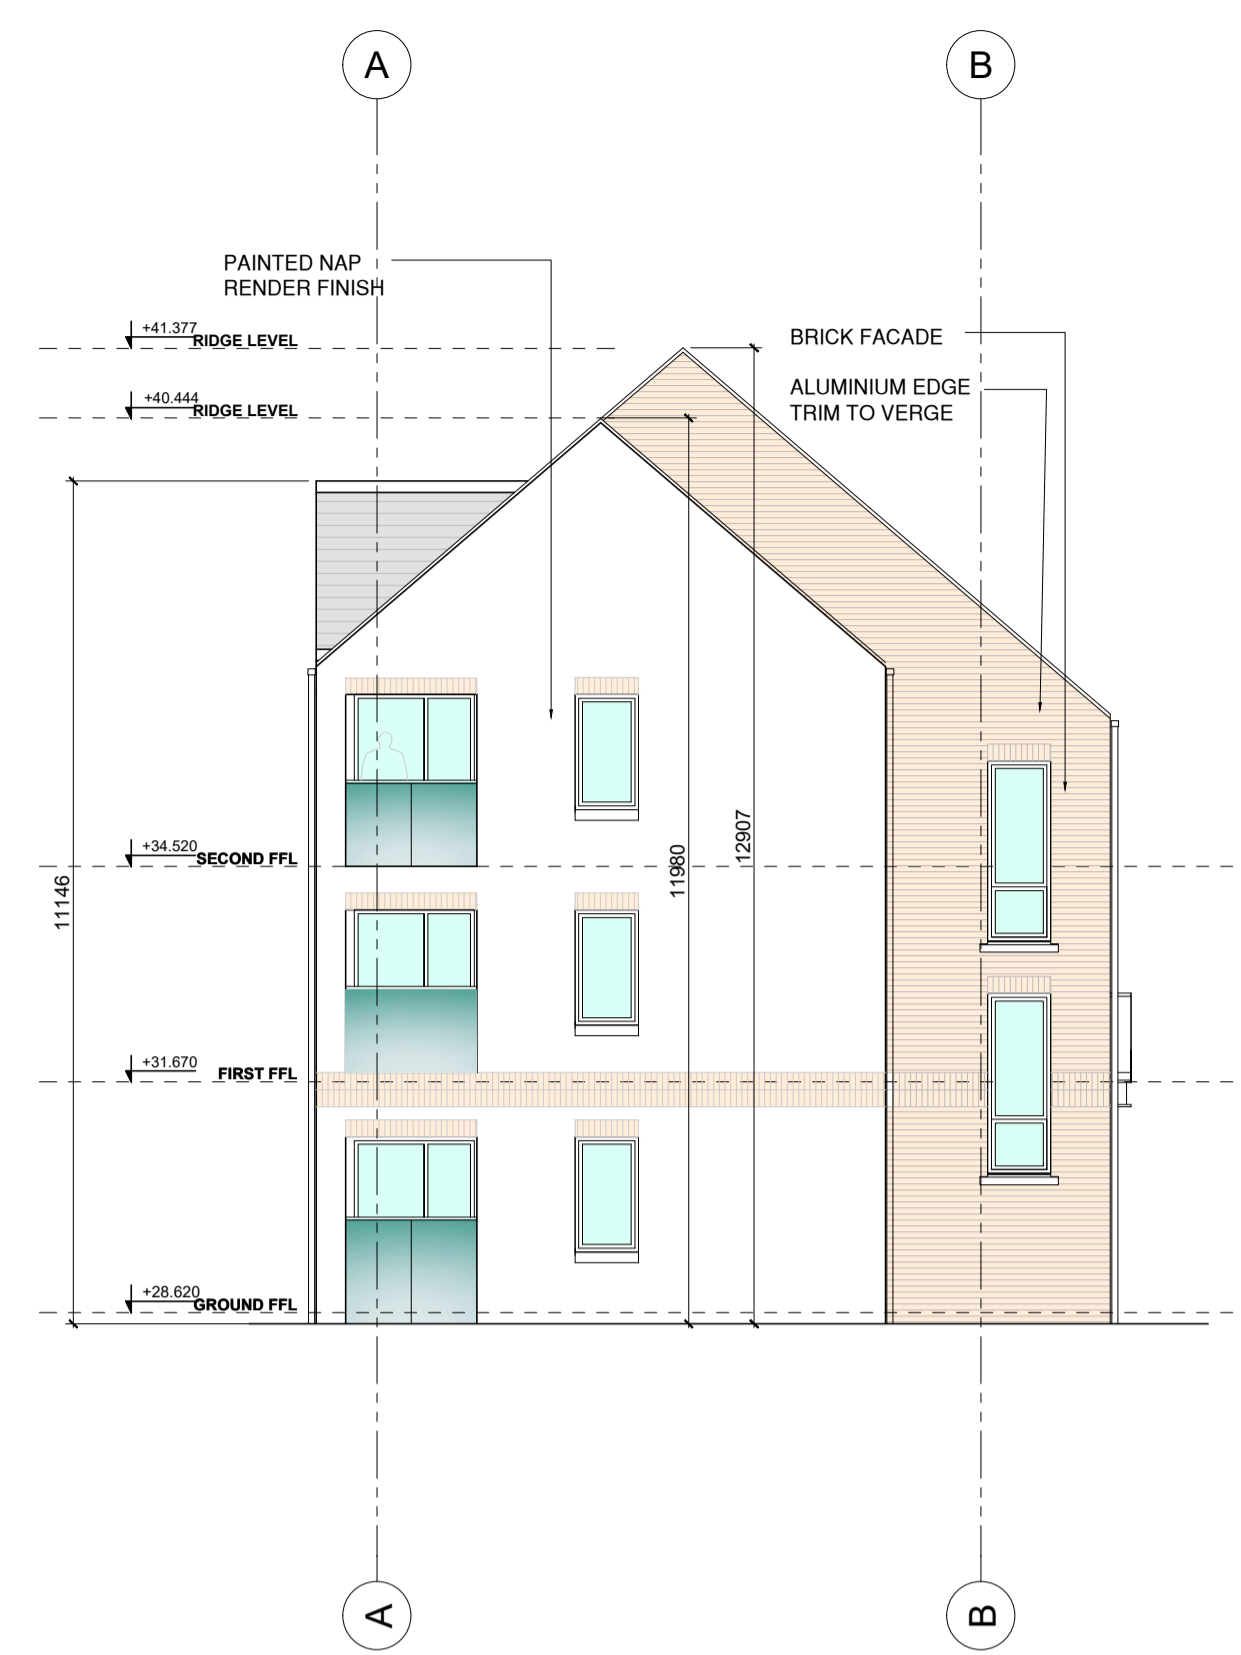


END ELEVATION - EAST
1:100

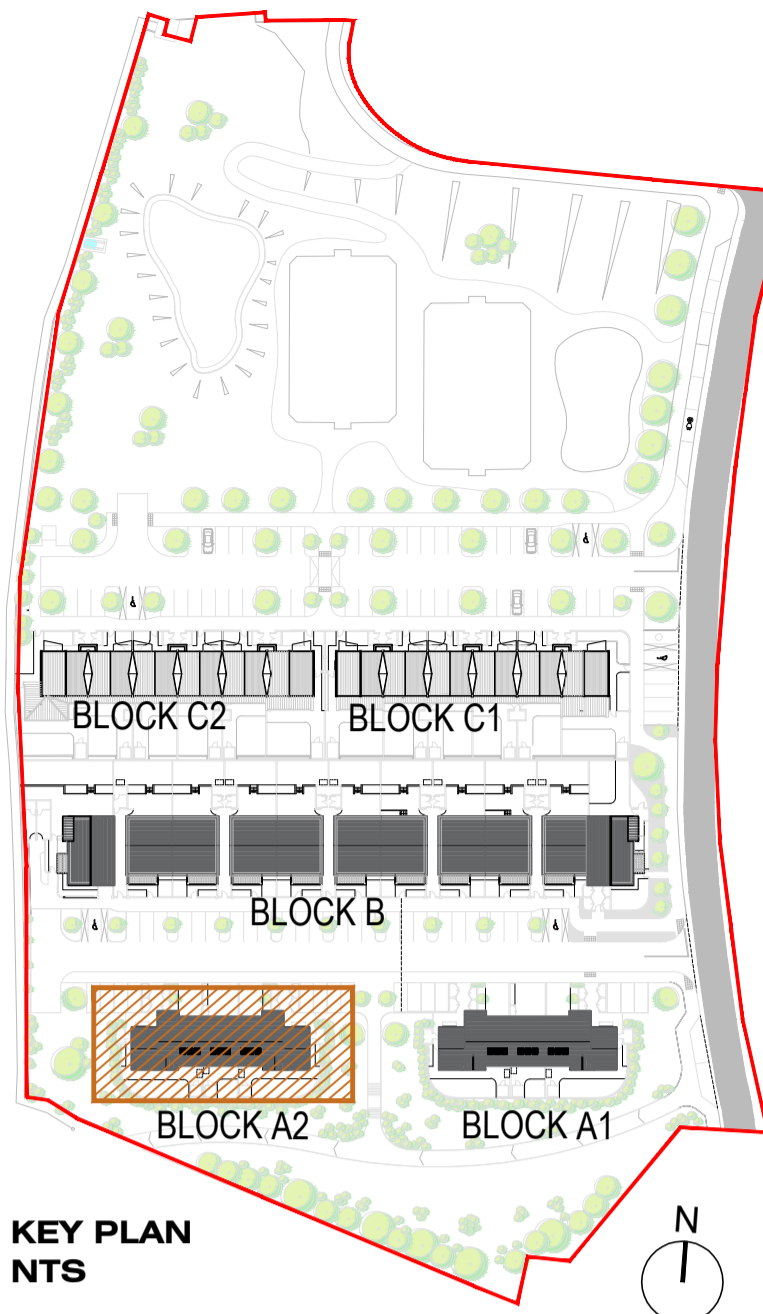

KEY PLAN
NTS

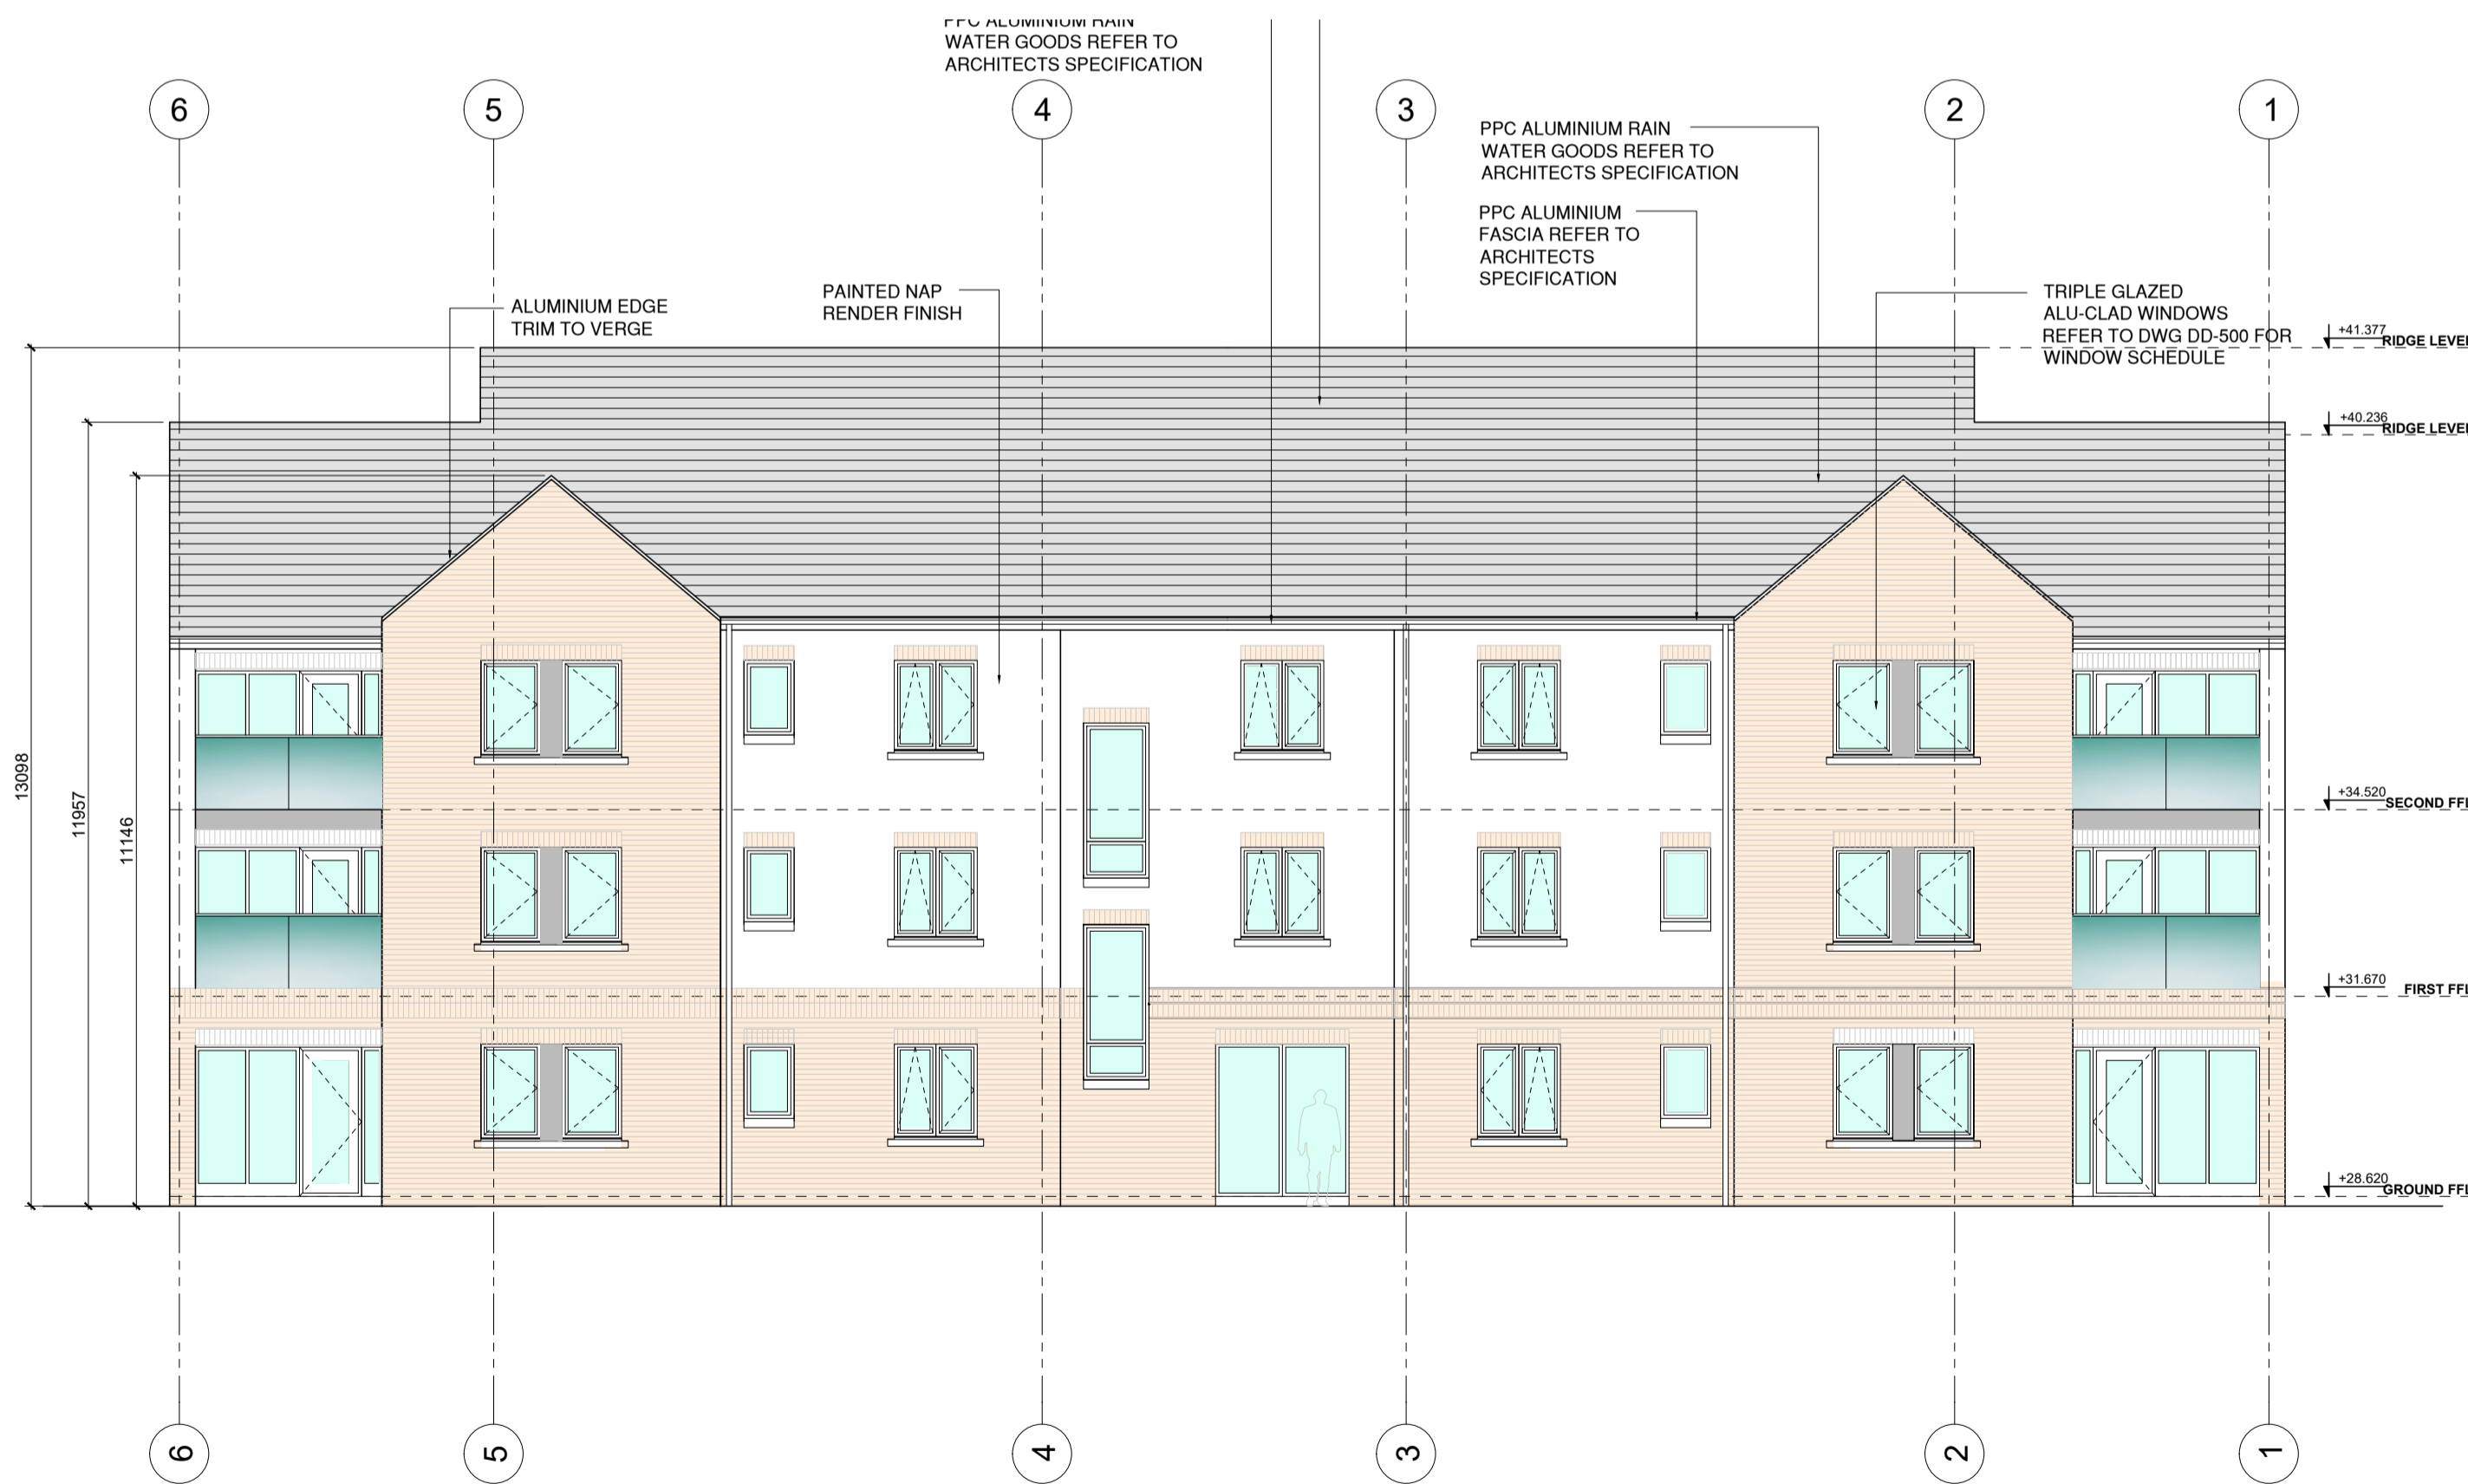

REAR ELEVATION (SOUTH)
1:100

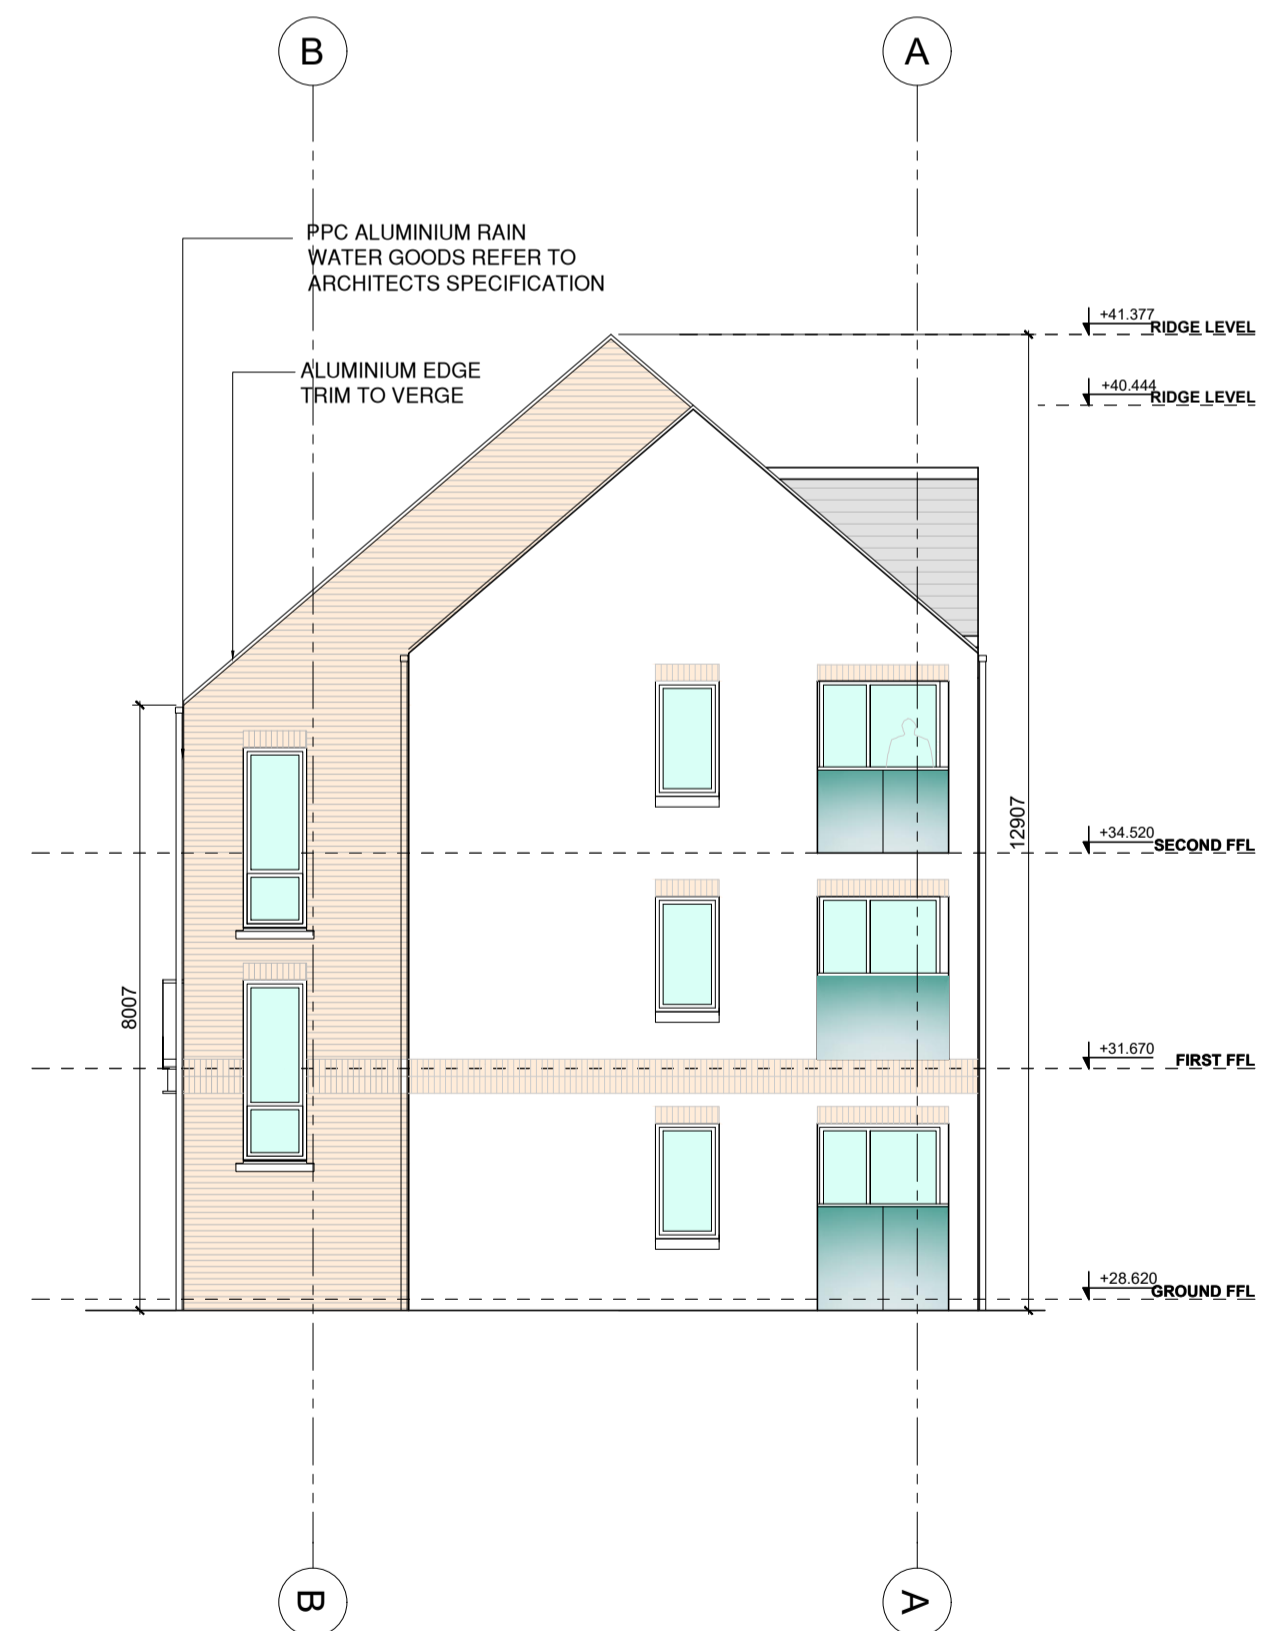

END ELEVATION - WEST
1:100

DO NOT SCALE FROM THIS DRAWING.
ALL FIGURED DIMENSIONS ARE TO BE CHECKED ON SITE. ANY ERRORS OR OMISSIONS ARE TO BE IMMEDIATELY REPORTED TO THE SLIGO BOROUGH COUNCIL ARCHITECT OR REPRESENTATIVE.
ALL CONSTRUCTION PRACTICES ARE TO CONFORM WITH CURRENT BUILDING REGULATIONS.

S	/	/	/	/	/	/	/	/	/	/	/	/	/	/	/	/	/	/	/	/	
R	/	/	/	/	/	/	/	/	/	/	/	/	/	/	/	/	/	/	/	/	
Q	/	/	/	/	/	/	/	/	/	/	/	/	/	/	/	/	/	/	/	/	
P	/	/	/	/	/	/	/	/	/	/	/	/	/	/	/	/	/	/	/	/	
O	/	/	/	/	/	/	/	/	/	/	/	/	/	/	/	/	/	/	/	/	
N	/	/	/	/	/	/	/	/	/	/	/	/	/	/	/	/	/	/	/	/	
M	/	/	/	/	/	/	/	/	/	/	/	/	/	/	/	/	/	/	/	/	
L	/	/	/	/	/	/	/	/	/	/	/	/	/	/	/	/	/	/	/	/	
K	/	/	/	/	/	/	/	/	/	/	/	/	/	/	/	/	/	/	/	/	
REV:	DATE:	BY:	CHK:																		

J	/	/	/	/	/	/	/	/	/	/	/	/	/	/	/	/	/	/	/	/	
H	/	/	/	/	/	/	/	/	/	/	/	/	/	/	/	/	/	/	/	/	
G	/	/	/	/	/	/	/	/	/	/	/	/	/	/	/	/	/	/	/	/	
F	/	/	/	/	/	/	/	/	/	/	/	/	/	/	/	/	/	/	/	/	
E	/	/	/	/	/	/	/	/	/	/	/	/	/	/	/	/	/	/	/	/	
D	/	/	/	/	/	/	/	/	/	/	/	/	/	/	/	/	/	/	/	/	
C	/	/	/	/	/	/	/	/	/	/	/	/	/	/	/	/	/	/	/	/	
B	/	/	/	/	/	/	/	/	/	/	/	/	/	/	/	/	/	/	/	/	
A	/	/	/	/	/	/	/	/	/	/	/	/	/	/	/	/	/	/	/	/	
REV:	DATE:	BY:	CHK:																		

PART 8 PLANNING SUBMISSION

SLIGO COUNTY COUNCIL
Architects Department

County Hall Riverside Sligo
Tel:(071)911111 Fax:(071)9141119
Email: architecture@sligococo.ie

PROJECT: **ROBBERS LANE, MAUGHERABOY**

PROJECT NO: **1.10.27** DATE: **Aug 2021**

DRAWING NAME: **Block A2 Elevations**

DRAWING NO: **P8-A2-200** REVISION:

SCALE: **AS SHOWN** STATUS: **PART 8**

DRAWN BY: **SMT** CHECKED BY: