





**PART FRONT ELEVATION (SOUTH)**  
1:100

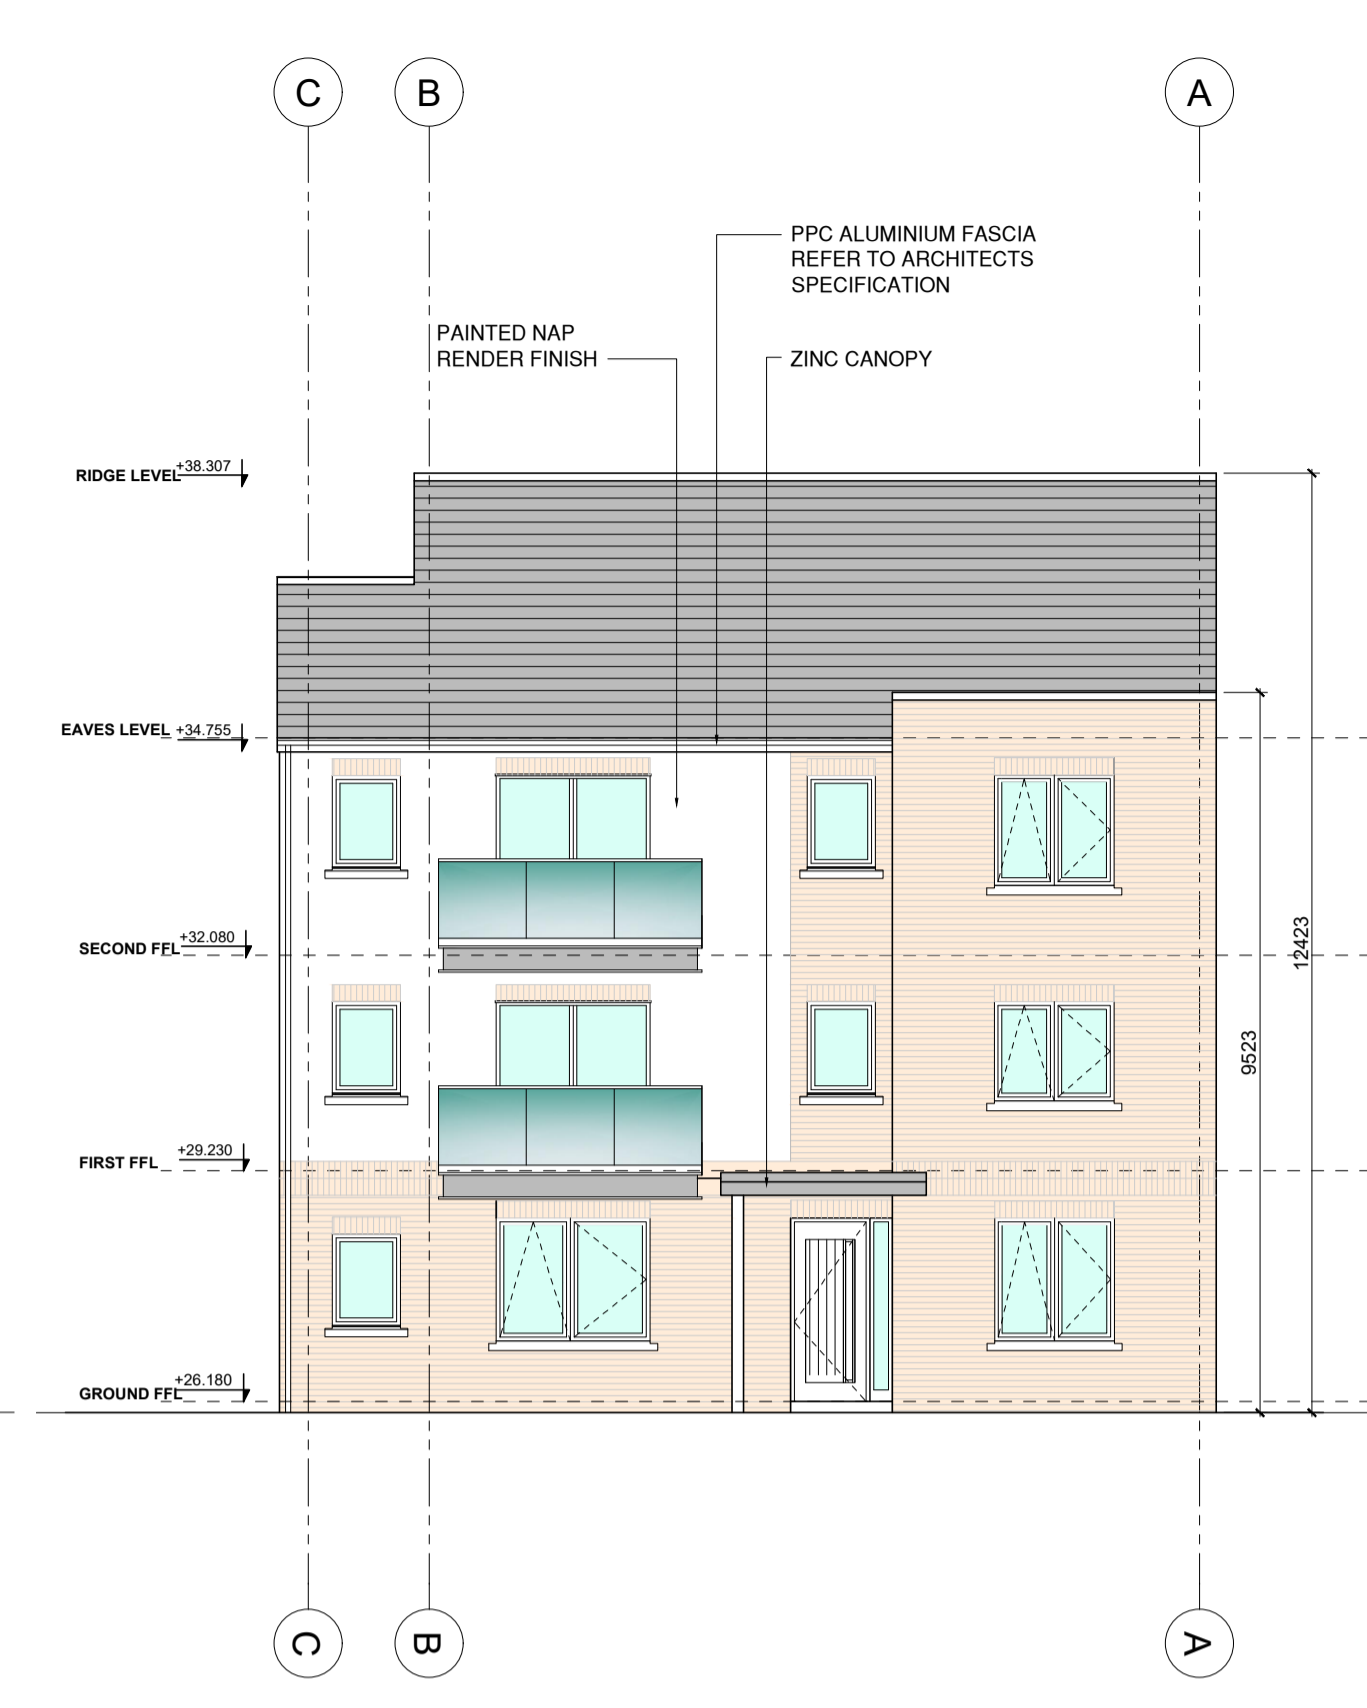

**EAST ELEVATION**  
1:100

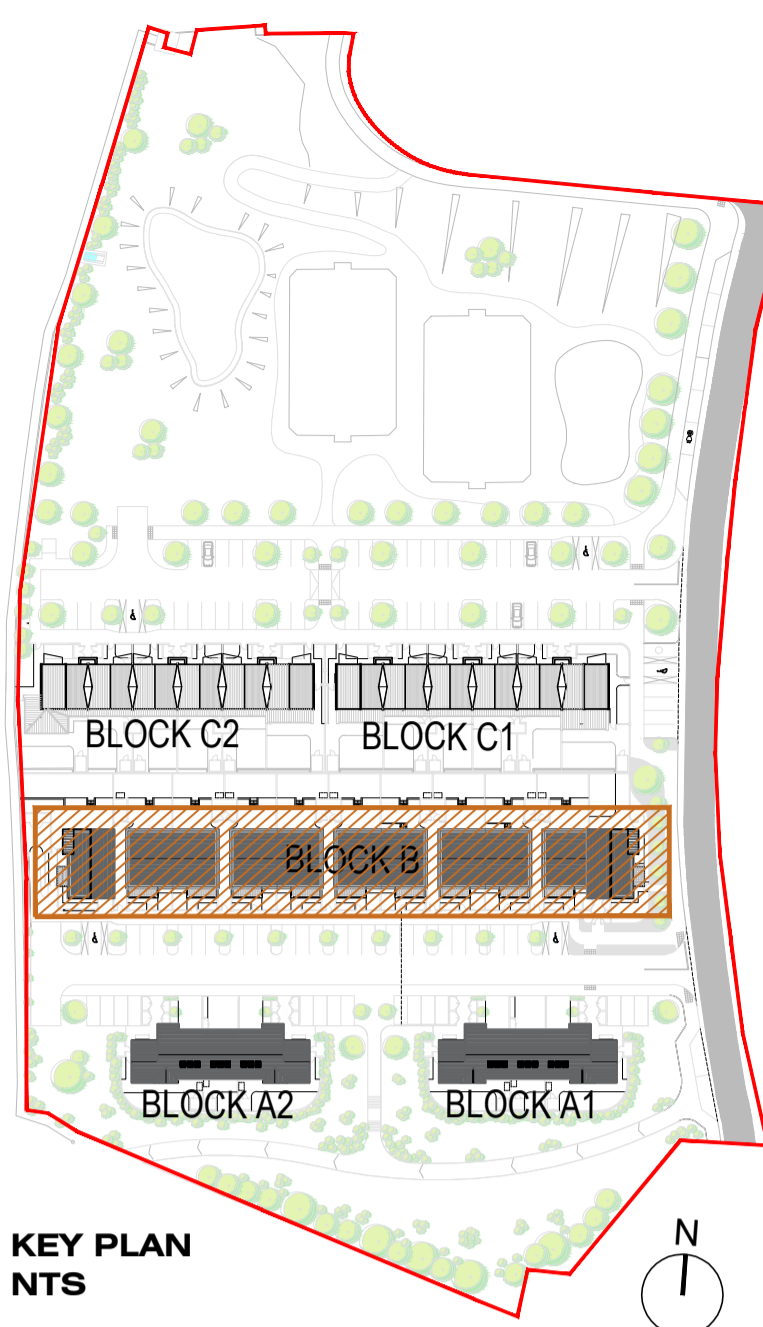

**KEY PLAN**  
NTS



**PART FRONT ELEVATION (SOUTH)**  
1:100


PARTIAL ELEVATION -  
SEE ABOVE

DO NOT SCALE FROM THIS DRAWING.  
ALL FIGURED DIMENSIONS ARE TO BE CHECKED ON SITE. ANY ERRORS OR OMISSIONS ARE TO BE IMMEDIATELY REPORTED TO THE SLIGO BOROUGH COUNCIL ARCHITECT OR REPRESENTATIVE.  
ALL CONSTRUCTION PRACTICES ARE TO CONFORM WITH CURRENT BUILDING REGULATIONS.

|      |       |     |      |   |   |   |
|------|-------|-----|------|---|---|---|
| S    | /     | /   | /    | / | / | / |
| R    | /     | /   | /    | / | / | / |
| Q    | /     | /   | /    | / | / | / |
| P    | /     | /   | /    | / | / | / |
| O    | /     | /   | /    | / | / | / |
| N    | /     | /   | /    | / | / | / |
| M    | /     | /   | /    | / | / | / |
| L    | /     | /   | /    | / | / | / |
| K    | /     | /   | /    | / | / | / |
| REV: | DATE: | BY: | CHK: |   |   |   |

|      |       |     |      |   |   |   |
|------|-------|-----|------|---|---|---|
| J    | /     | /   | /    | / | / | / |
| H    | /     | /   | /    | / | / | / |
| G    | /     | /   | /    | / | / | / |
| F    | /     | /   | /    | / | / | / |
| E    | /     | /   | /    | / | / | / |
| D    | /     | /   | /    | / | / | / |
| C    | /     | /   | /    | / | / | / |
| B    | /     | /   | /    | / | / | / |
| A    | /     | /   | /    | / | / | / |
| REV: | DATE: | BY: | CHK: |   |   |   |

**PART 8 PLANNING SUBMISSION**

|  |                                |                          |   |
|--|--------------------------------|--------------------------|---|
| <b>SLIGO COUNTY COUNCIL</b><br>Architects Department |                                |                          | County Hall Riverside Sligo<br>Tel:(071)911111 Fax:(071)9141119<br>Email: architecture@sligococo.ie |
| PROJECT:<br>ROBBERS LANE, MAUGHERABOY                | PROJECT NO:<br><b>1.10.27</b>  | DATE:<br><b>AUG 2021</b> |                |
| DRAWING NAME:<br>Block B Front Elevation             | DRAWING NO:<br><b>P8-B-200</b> | REVISION:                |   |
| SCALE:<br>AS SHOWN                                   | STATUS:<br>PART 8              |                          |   |
| REF / FILE   | DRAWN BY:<br>SMT               | CHECKED BY:              |   |