



LEGEND

Paving

- Natural Stone Paving Planks
- Natural Stone Block Paving
- Natural Stone Block Paving
- Natural Stone Sett Paving
- Natural Stone Steps
- Standard DMB Surfacing
- Coloured Asphalt Type A
- Coloured Asphalt Type B
- Existing Asphalt Surfacing
- Existing Concrete / Asphalt Surfacing
- Concrete/Asphalt to Match Existing

Kerbs

- Natural Stone Kerb 40mm upstand
- Natural Stone Flush Kerb
- Natural Stone Banding Detail
- Kerb with upstand to tie into existing
- Natural Stone Quadrant
- Existing Kerbline Retained
- Road Markings / Lining

Structures

- Existing Monument Relocated
- Proposed Canopy
- Stone Retaining Wall
- Existing Stone Wall
- Existing Gated Entrance Relocated
- Proposed Building Development

Furniture

- Proposed Seating Benches
- Proposed Bespoke Raised Planter
- Proposed Bespoke Seating to Planter
- Proposed Cycle Stands

Lighting

- Refurbished Lighting Columns in Approximate Location
- New Lighting Columns in Approximate Location
- New Wall Mounted Lighting in Approximate Location

Soft Landscape

- Proposed Planting / Rain Gardens
- Proposed Street Trees
- Existing Trees Retained

Level Information

Development Boundary

PR2	08.01.24	Final Submission	CC	JWA	JWA
PR1	05.01.24	Final Issue	CC	JWA	JWA
Rev	Date	Description	Dim	CRN	App

Scale 1:500

0 5 10 15 20 25m

Do not scale from this drawing
All dimensions are to be verified on site
© Drawing & design copyright LUC

LUC www.landuse.co.uk

Project
Tubbercurry Public Realm Enhancements

Client
Sligo County Council

LUC Job Nr
11587


Scale @A1
1:500

Status
S5

Drawing Title
Public Realm General Arrangement

Drawing Nr
11587-LUC-XX-XX-DR-LD-0000

Rev
P02

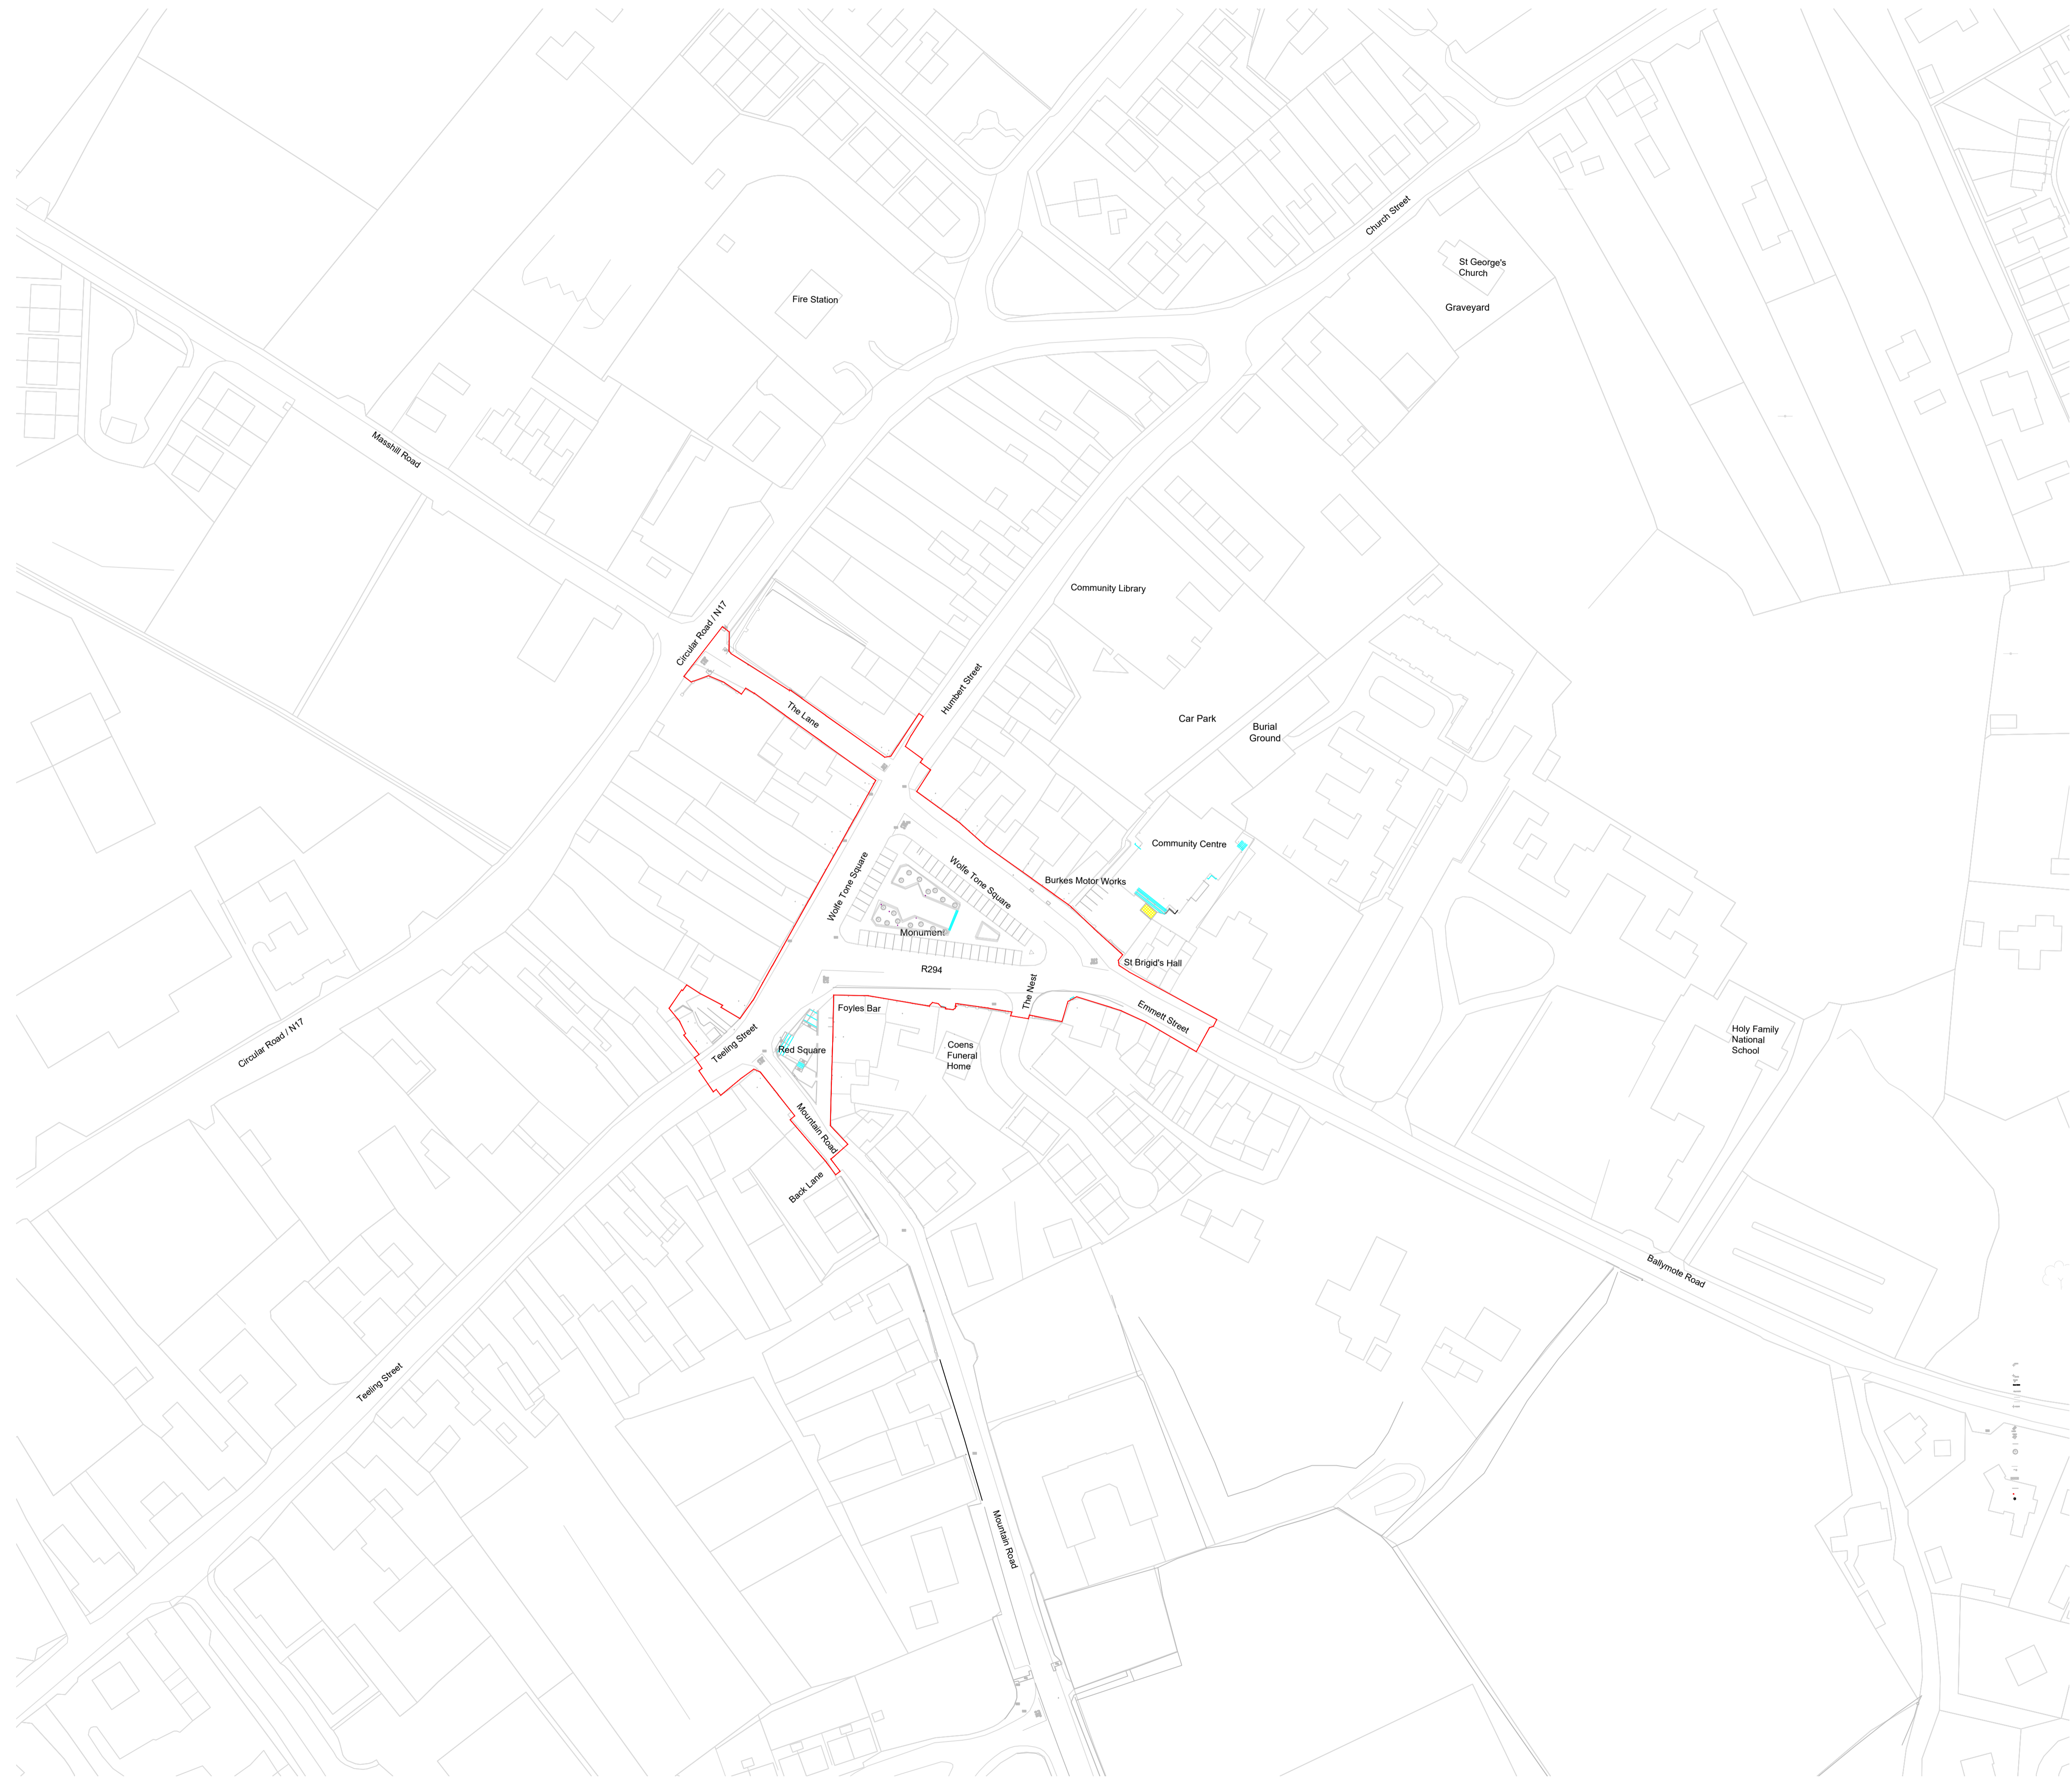

Development Boundary

P02 08.01.24 Final Submission CC JWA JWA
 P01 05.01.24 First Issue CC JWA JWA

Do not scale from this drawing
 All dimensions are to be verified on site
 © Drawing & design copyright LUC

LUC www.landuse.co.uk


Project
 Tubbercurry Public Realm Enhancements

Client
 Sligo County Council

LUC Job No: 11587 Scale: @A1 Status: S5

Drawing Title
 Site Location Plan

Drawing No: 11587-LUC-XX-XX-DR-LD-0001 Rev: P02

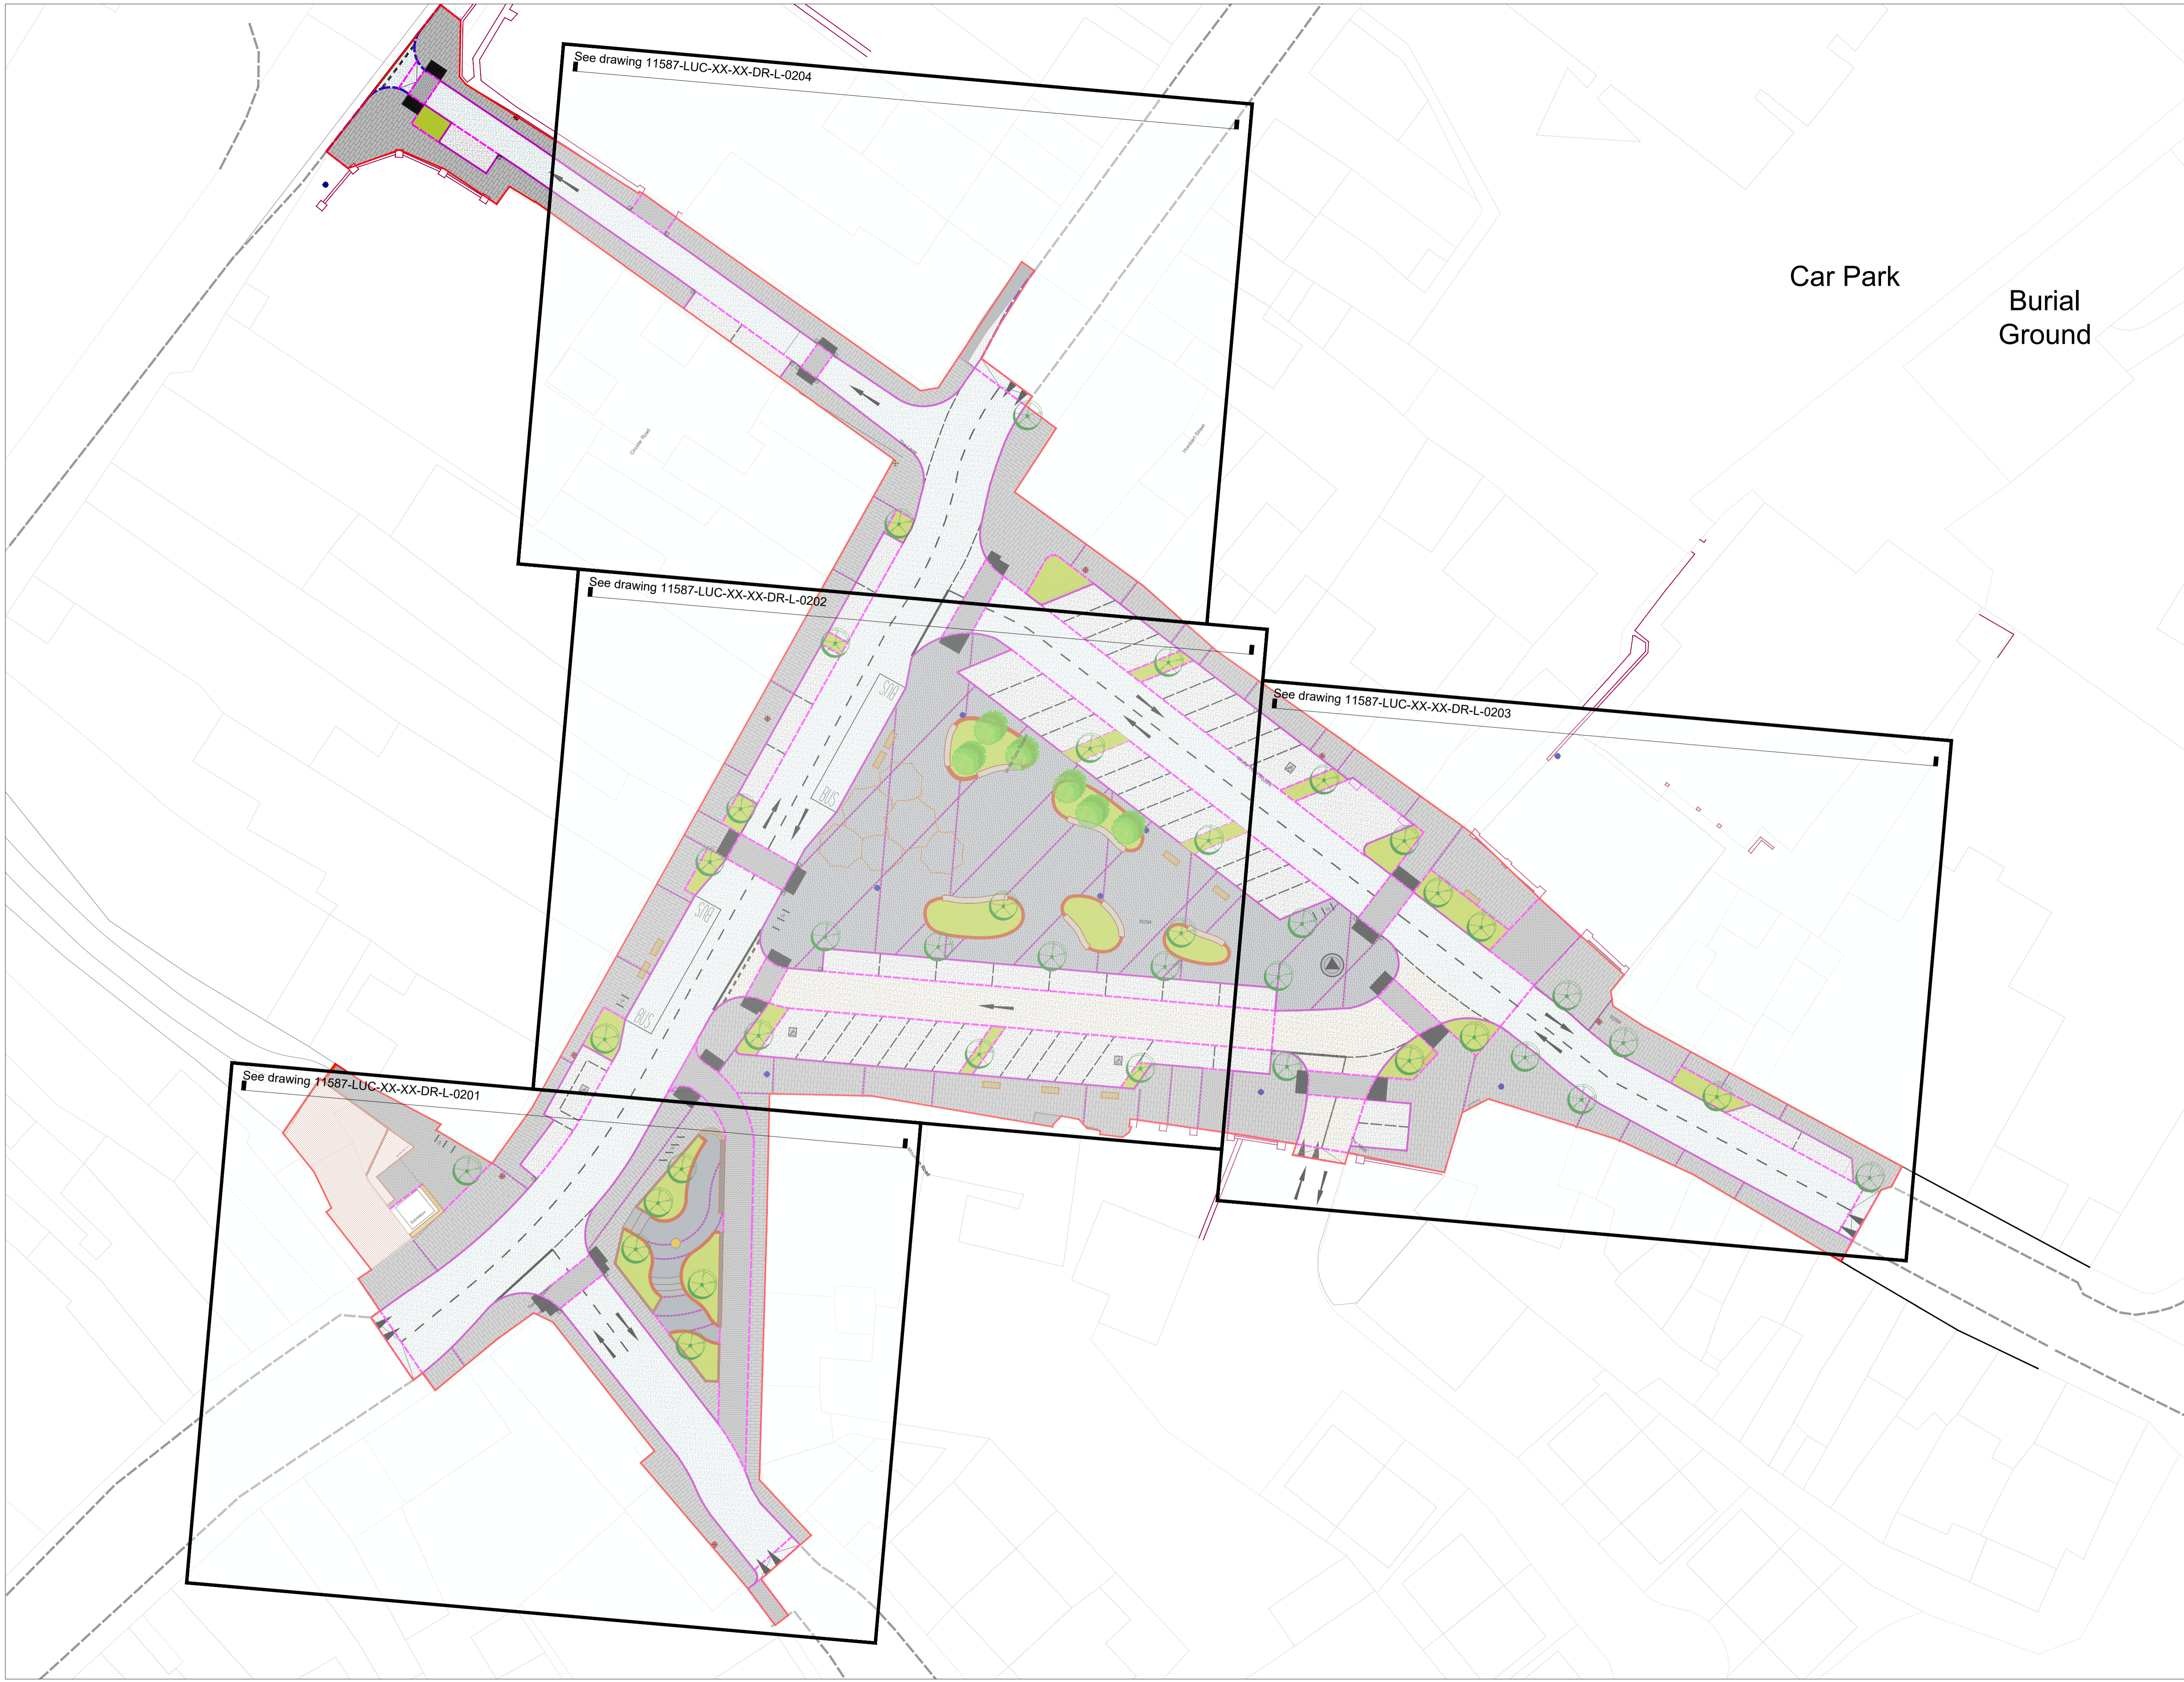

Car Park
Burial Ground

See drawing 11587-LUC-XX-XX-DR-L-0204

See drawing 11587-LUC-XX-XX-DR-L-0202

See drawing 11587-LUC-XX-XX-DR-L-0203

See drawing 11587-LUC-XX-XX-DR-L-0201

Rev	Date	Description	Drn	Chk	App
P02	08.01.24	Final Submission	CC	JWA	JWA
P01	05.01.24	First Issue	CC	JWA	JWA

Do not scale from this drawing
All dimensions are to be verified on site
© Drawing & design copyright LUC



Project
Tubbercurry Public Realm Enhancements

Client
Sligo County Council

LUC Job Nr
11587


Scale @A1
NTS

Status
S5

Drawing Title
Hard Landscape Location Plan
Sheet 1 of 5

Drawing Nr
11587-LUC-XX-XX-DR-LD-0200

Rev
P02

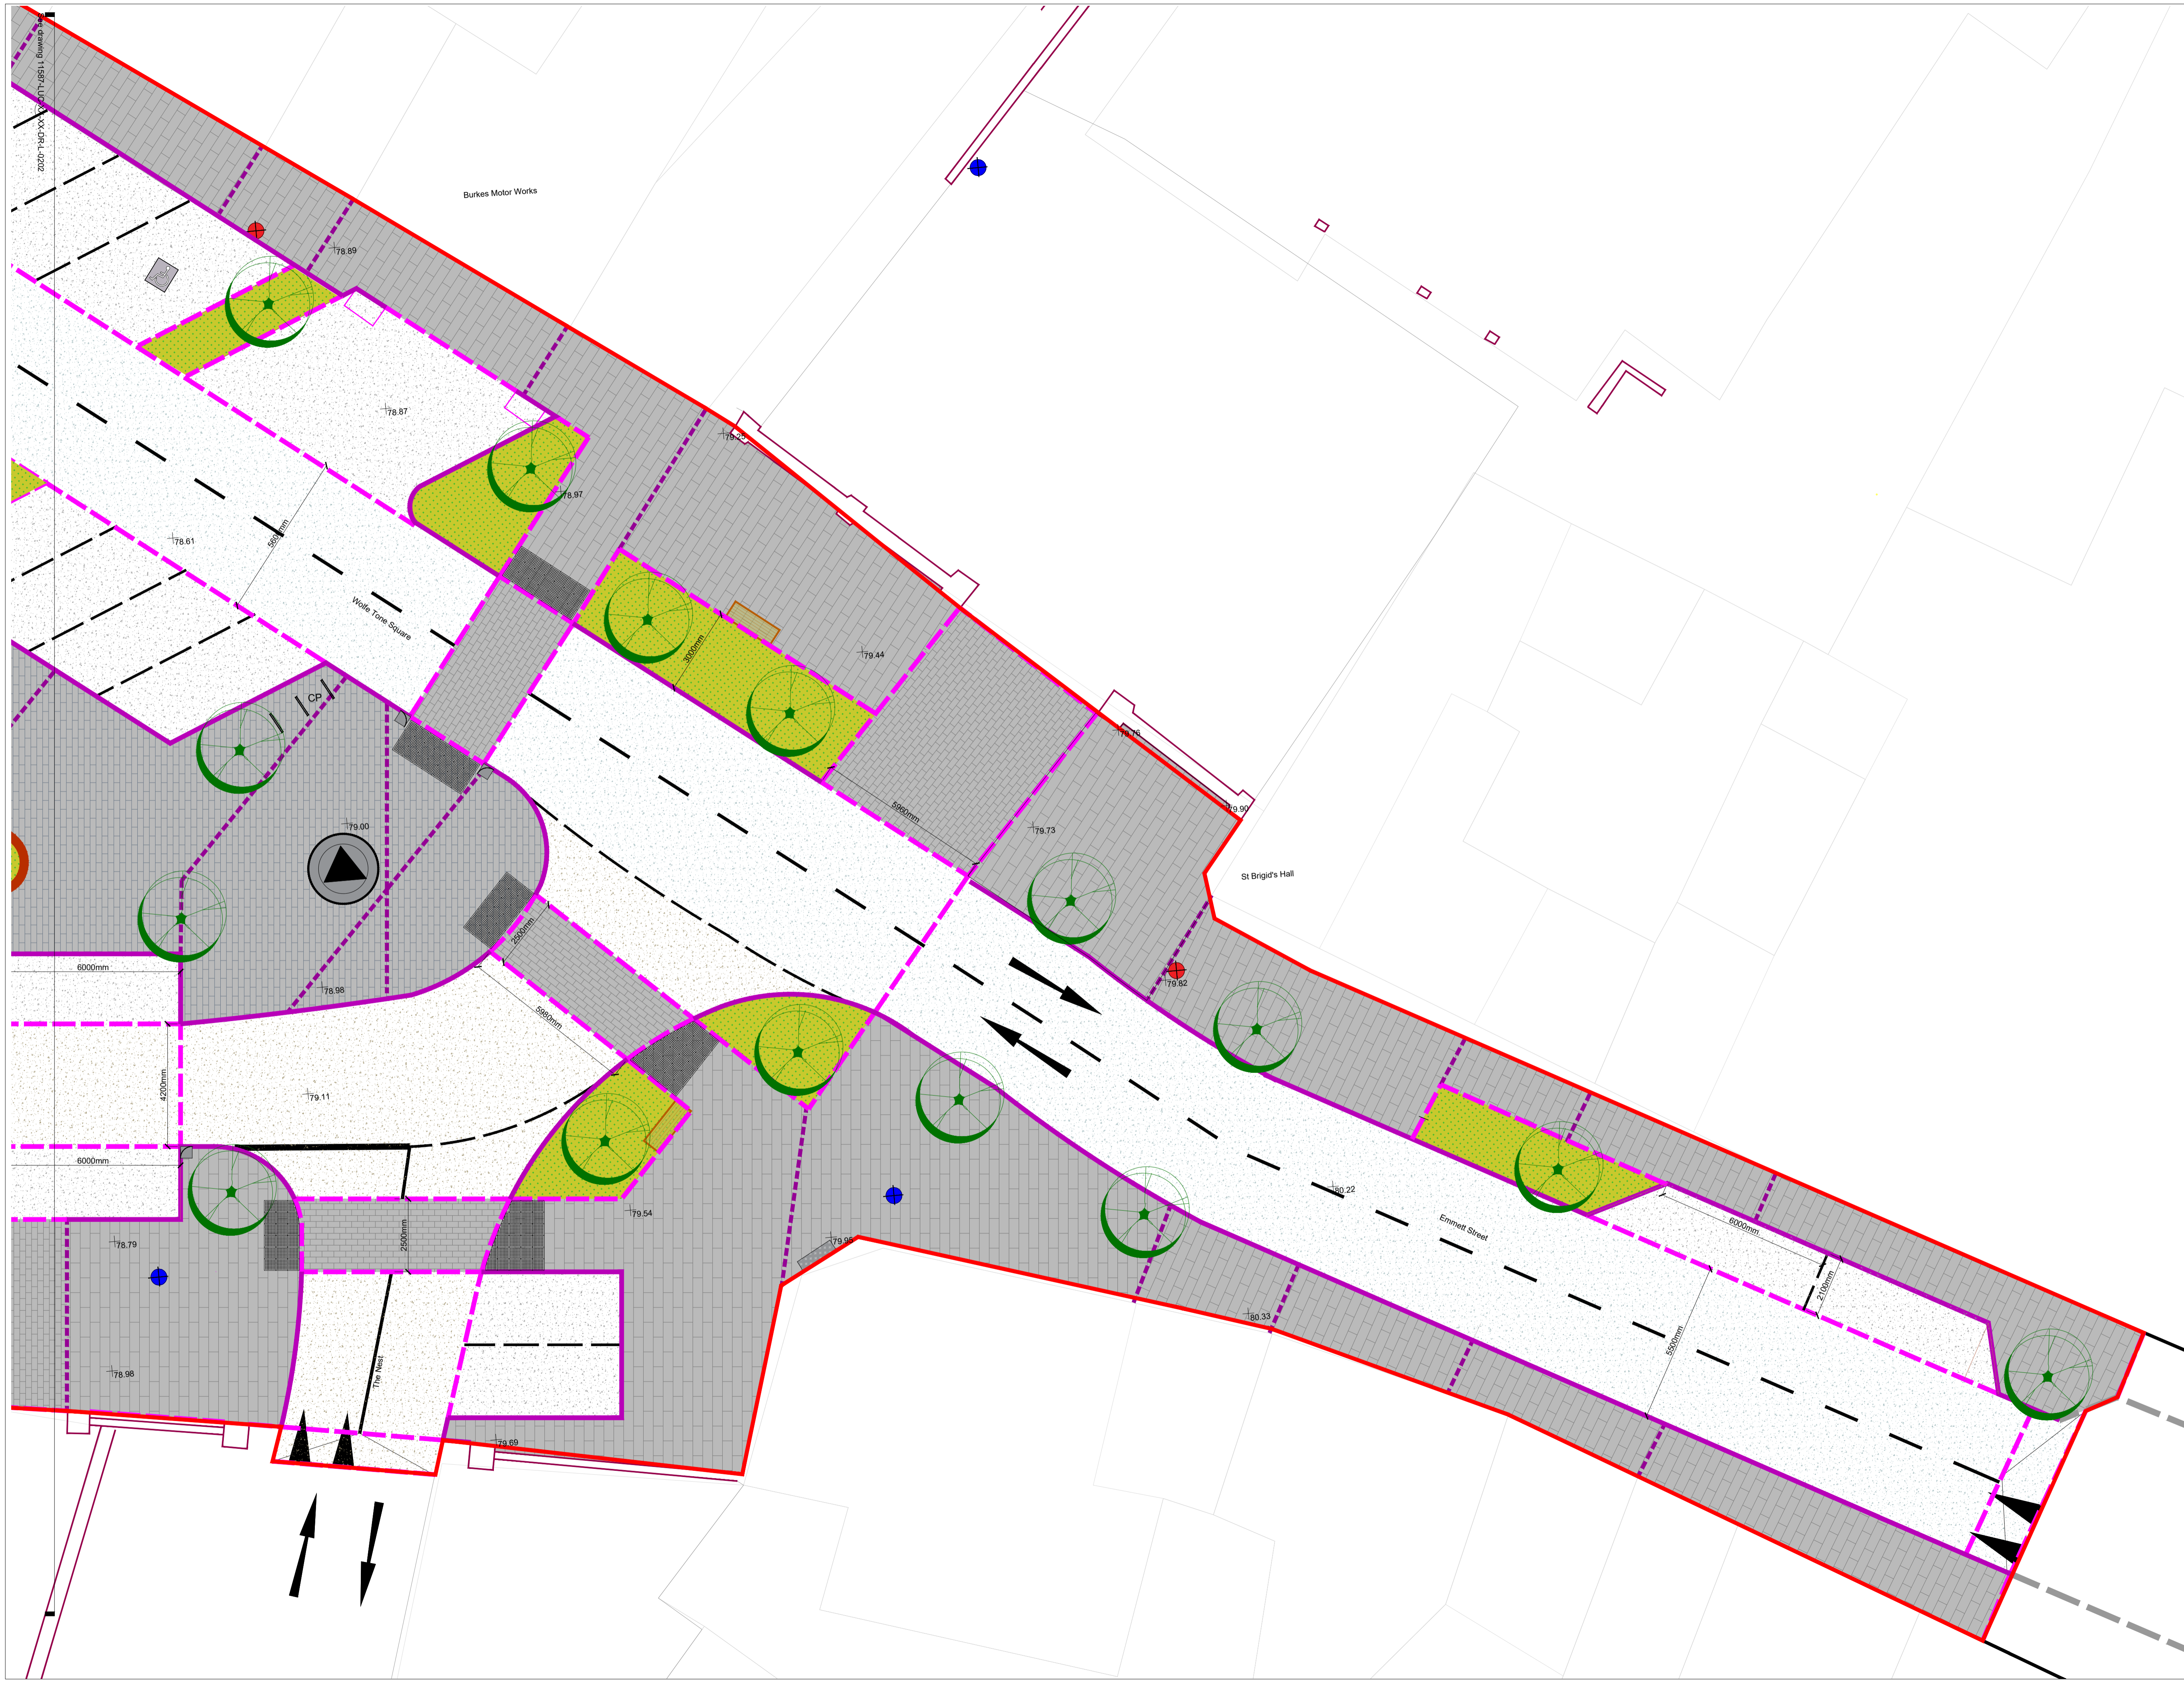

- LEGEND**
- Paving**
- Natural Stone Paving Planks
 - Natural Stone Block Paving
 - Natural Stone Block Paving
 - Natural Stone Sett Paving
 - Natural Stone Steps
 - Standard DMB Surfacing
 - Coloured Asphalt Type A
 - Coloured Asphalt Type B
 - Existing Asphalt Surfacing
 - Existing Concrete / Asphalt Surfacing
 - Concrete/Asphalt to Match Existing
- Kerbs**
- Natural Stone Kerb 40mm upstand
 - Natural Stone Flush Kerb
 - Natural Stone Banding Detail
 - Kerb with upstand to tie into existing
 - Natural Stone Quadrant
 - Existing Kerbline Retained
 - Road Markings / Lining
- Structures**
- Existing Monument Relocated
 - Proposed Canopy
 - Stone Retaining Wall
 - Existing Stone Wall
 - Existing Gated Entrance Relocated
 - Proposed Building Development
- Furniture**
- Proposed Seating Benches
 - Proposed Bespoke Raised Planter
 - Proposed Bespoke Seating to Planter
 - Proposed Cycle Stands
- Lighting**
- Refurbished Lighting Columns in Approximate Location
 - New Lighting Columns in Approximate Location
 - New Wall Mounted Lighting in Approximate Location
- Soft Landscape**
- Proposed Planting / Rain Gardens
 - Proposed Street Trees
 - Existing Trees Retained
 - Level Information
 - Development Boundary

PR2	08.01.24	Final Submission	CC	JWA	JWA
PR1	05.01.24	Final Issue	CC	JWA	JWA
Rev	Date	Description	Dim	Chk	App

Scale 1:100

Do not scale from this drawing. All dimensions are to be verified on site. © Drawing & design copyright LUC

LUC www.landuse.co.uk

Project
Tubercerry Public Realm Enhancements

Client
Sligo County Council

LUC Job Nr
11587

Scale @A1
1:100


Status
S5

Drawing Title
Hard Landscape Proposals

Sheet 4 of 5

Drawing Nr
11587-LUC-XX-XX-DR-LD-0203

Rev
P02

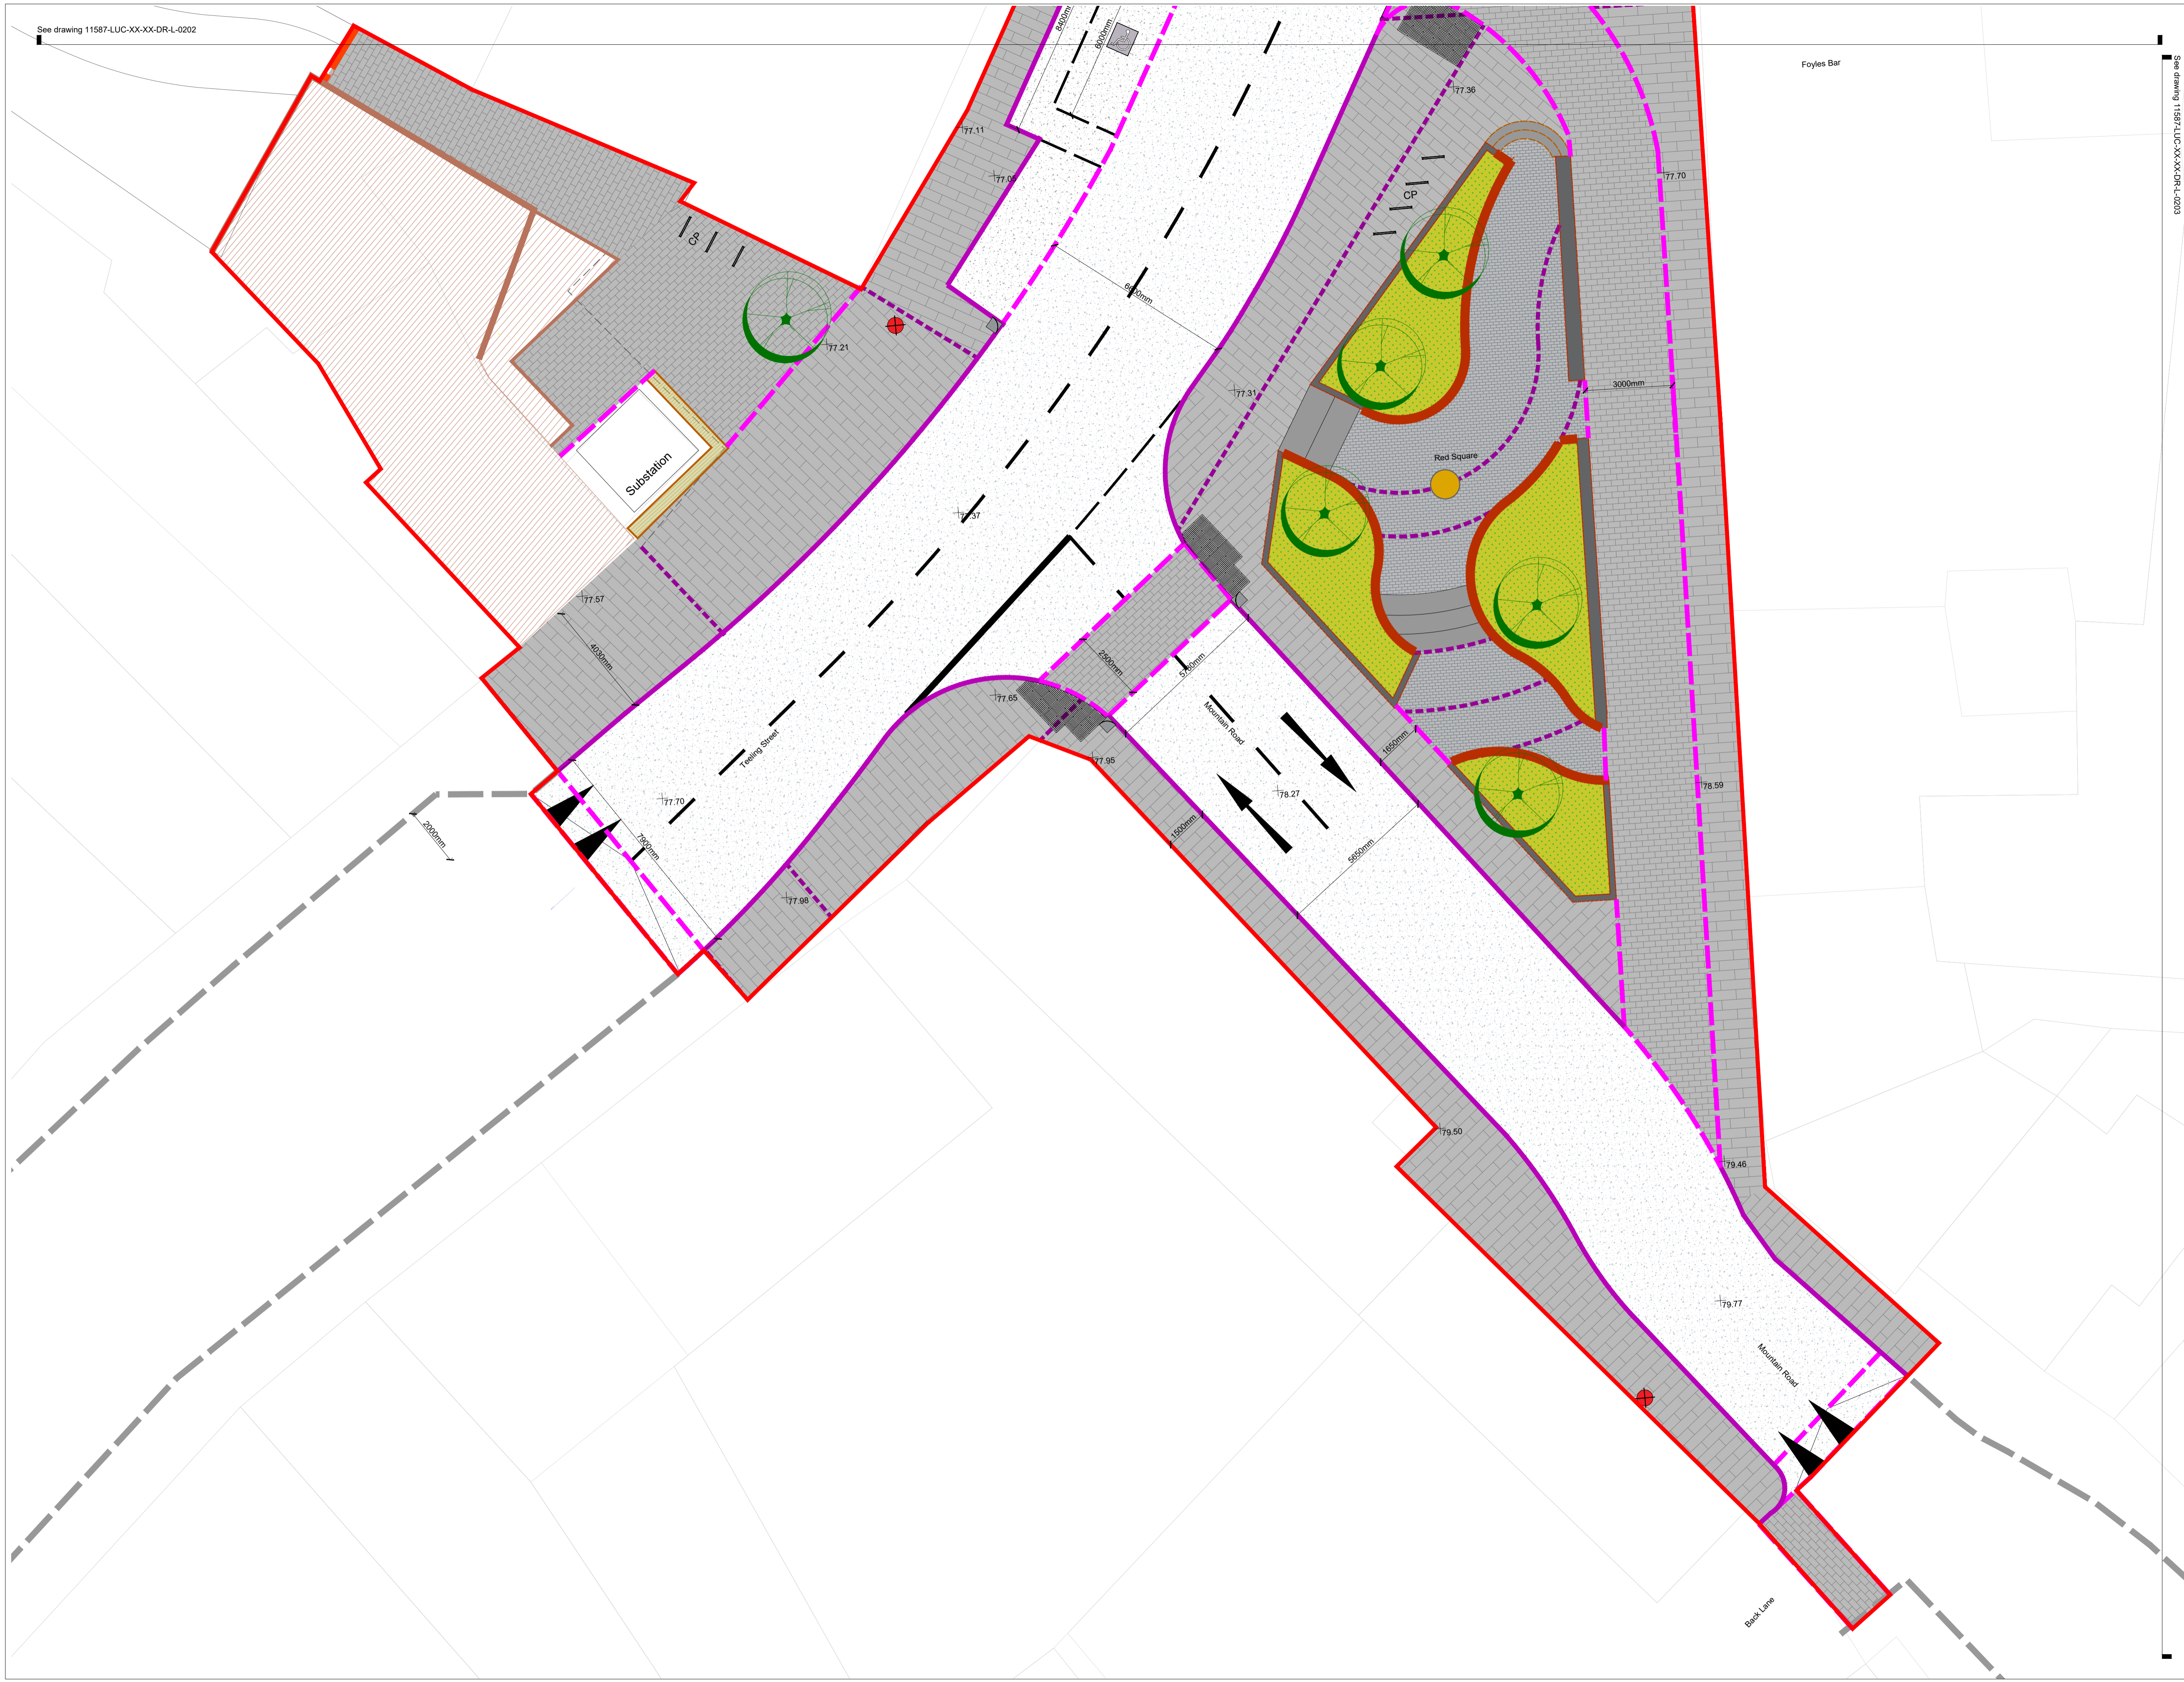

- LEGEND**
- Paving**
- Natural Stone Paving Planks (To Footpaths)
 - Natural Stone Block Paving (To Footpaths)
 - Natural Stone Block Paving (To Civic Spaces)
 - Natural Stone Sett Paving (To Civic Spaces)
 - Natural Stone Steps
 - Standard DMB Surfacing
 - Coloured Asphalt Type A (To Footpaths)
 - Coloured Asphalt Type B (To Footpaths)
 - Existing Asphalt Surfacing (Retained and made good where necessary)
 - Existing Concrete / Asphalt Surfacing (To Footpaths)
 - Concrete/Asphalt to Match Existing (To Footpaths)
- Kerbs**
- Natural Stone Kerb 40mm upstand (100mm width)
 - Natural Stone Flush Kerb (100mm width)
 - Natural Stone Banding Detail
 - Kerb with upstand to tie into existing
 - Natural Stone Quadrant (400 x 400)
 - Existing Kerbline Retained
 - Road Markings / Lining
- Structures**
- Existing Monument Relocated (With original stone plinth)
 - Proposed Canopy
 - Stone Retaining Wall (New and Retain)
 - Existing Stone Wall
 - Existing Gated Entrance Relocated
 - Proposed Building Development
- Furniture**
- Proposed Seating Benches
 - Proposed Bespoke Raised Planter
 - Proposed Bespoke Seating to Planter
 - Proposed Cycle Stands
- Lighting**
- Refurbished Lighting Columns in Approximate Location
 - New Lighting Columns in Approximate Location
 - New Wall Mounted Lighting in Approximate Location
- Soft Landscape**
- Proposed Planting / Rain Gardens
 - Proposed Street Trees
 - Existing Trees Retained
- Level Information**
- Level 78.48
 - Development Boundary

Rev	Date	Description	Dim	CHK	App
P02	08.01.24	Final Submission		JWA	JWA
P01	05.01.24	Final Issue		JWA	JWA

Scale 1:100

Do not scale from this drawing. All dimensions are to be verified on site. © Drawing & design copyright LUC

LUC
www.landuse.co.uk

Project
Tubbercurry Public Realm Enhancements

Client
Sligo County Council

LUC Job Nr
11587

Scale @A1
1:100

Status
S5

Drawing Title
Hard Landscape Proposals
Sheet 2 of 5

Drawing Nr
11587-LUC-XX-XX-DR-LD-0201

Rev
P02



- LEGEND**
- Paving**
- Natural Stone Paving Planks
 - Natural Stone Block Paving
 - Natural Stone Block Paving
 - Natural Stone Sett Paving
 - Natural Stone Steps
 - Standard DMB Surfacing
 - Coloured Asphalt Type A
 - Coloured Asphalt Type B
 - Existing Asphalt Surfacing
 - Existing Concrete / Asphalt Surfacing
 - Concrete/Asphalt to Match Existing
- Kerbs**
- Natural Stone Kerb 40mm upstand
 - Natural Stone Flush Kerb
 - Natural Stone Banding Detail
 - Kerb with upstand to tie into existing
 - Natural Stone Quadrant
 - Existing Kerbline Retained
 - Road Markings / Lining
- Structures**
- Existing Monument Relocated
 - Proposed Canopy
 - Stone Retaining Wall
 - Existing Stone Wall
 - Existing Gated Entrance Relocated
 - Proposed Building Development
- Furniture**
- Proposed Seating Benches
 - Proposed Bespoke Raised Planter
 - Proposed Bespoke Seating to Planter
 - Proposed Cycle Stands
- Lighting**
- Refurbished Lighting Columns in Approximate Location
 - New Lighting Columns in Approximate Location
 - New Wall Mounted Lighting in Approximate Location
- Soft Landscape**
- Proposed Planting / Rain Gardens
 - Proposed Street Trees
 - Existing Trees Retained
- Level Information**
- Level 78.48
 - Development Boundary

PS2	08.01.24	Final Submission	CC	JWA	JWA
PS1	05.01.24	Final Issue	CC	JWA	JWA
Rev	Date	Description	Dim	Chk	App

Scale 1:100

Do not scale from this drawing. All dimensions are to be verified on site. © Drawing & design copyright LUC

LUC www.landuse.co.uk



Project: Tubbercurry Public Realm Enhancements

Client: Sligo County Council

LUC Job No: 11587 Scale: @A1 Status: S5

Drawing Title: Hard Landscape Proposals Sheet 3 of 5

Drawing No: 11587-LUC-XX-XX-DR-LD-0202 Rev: P02

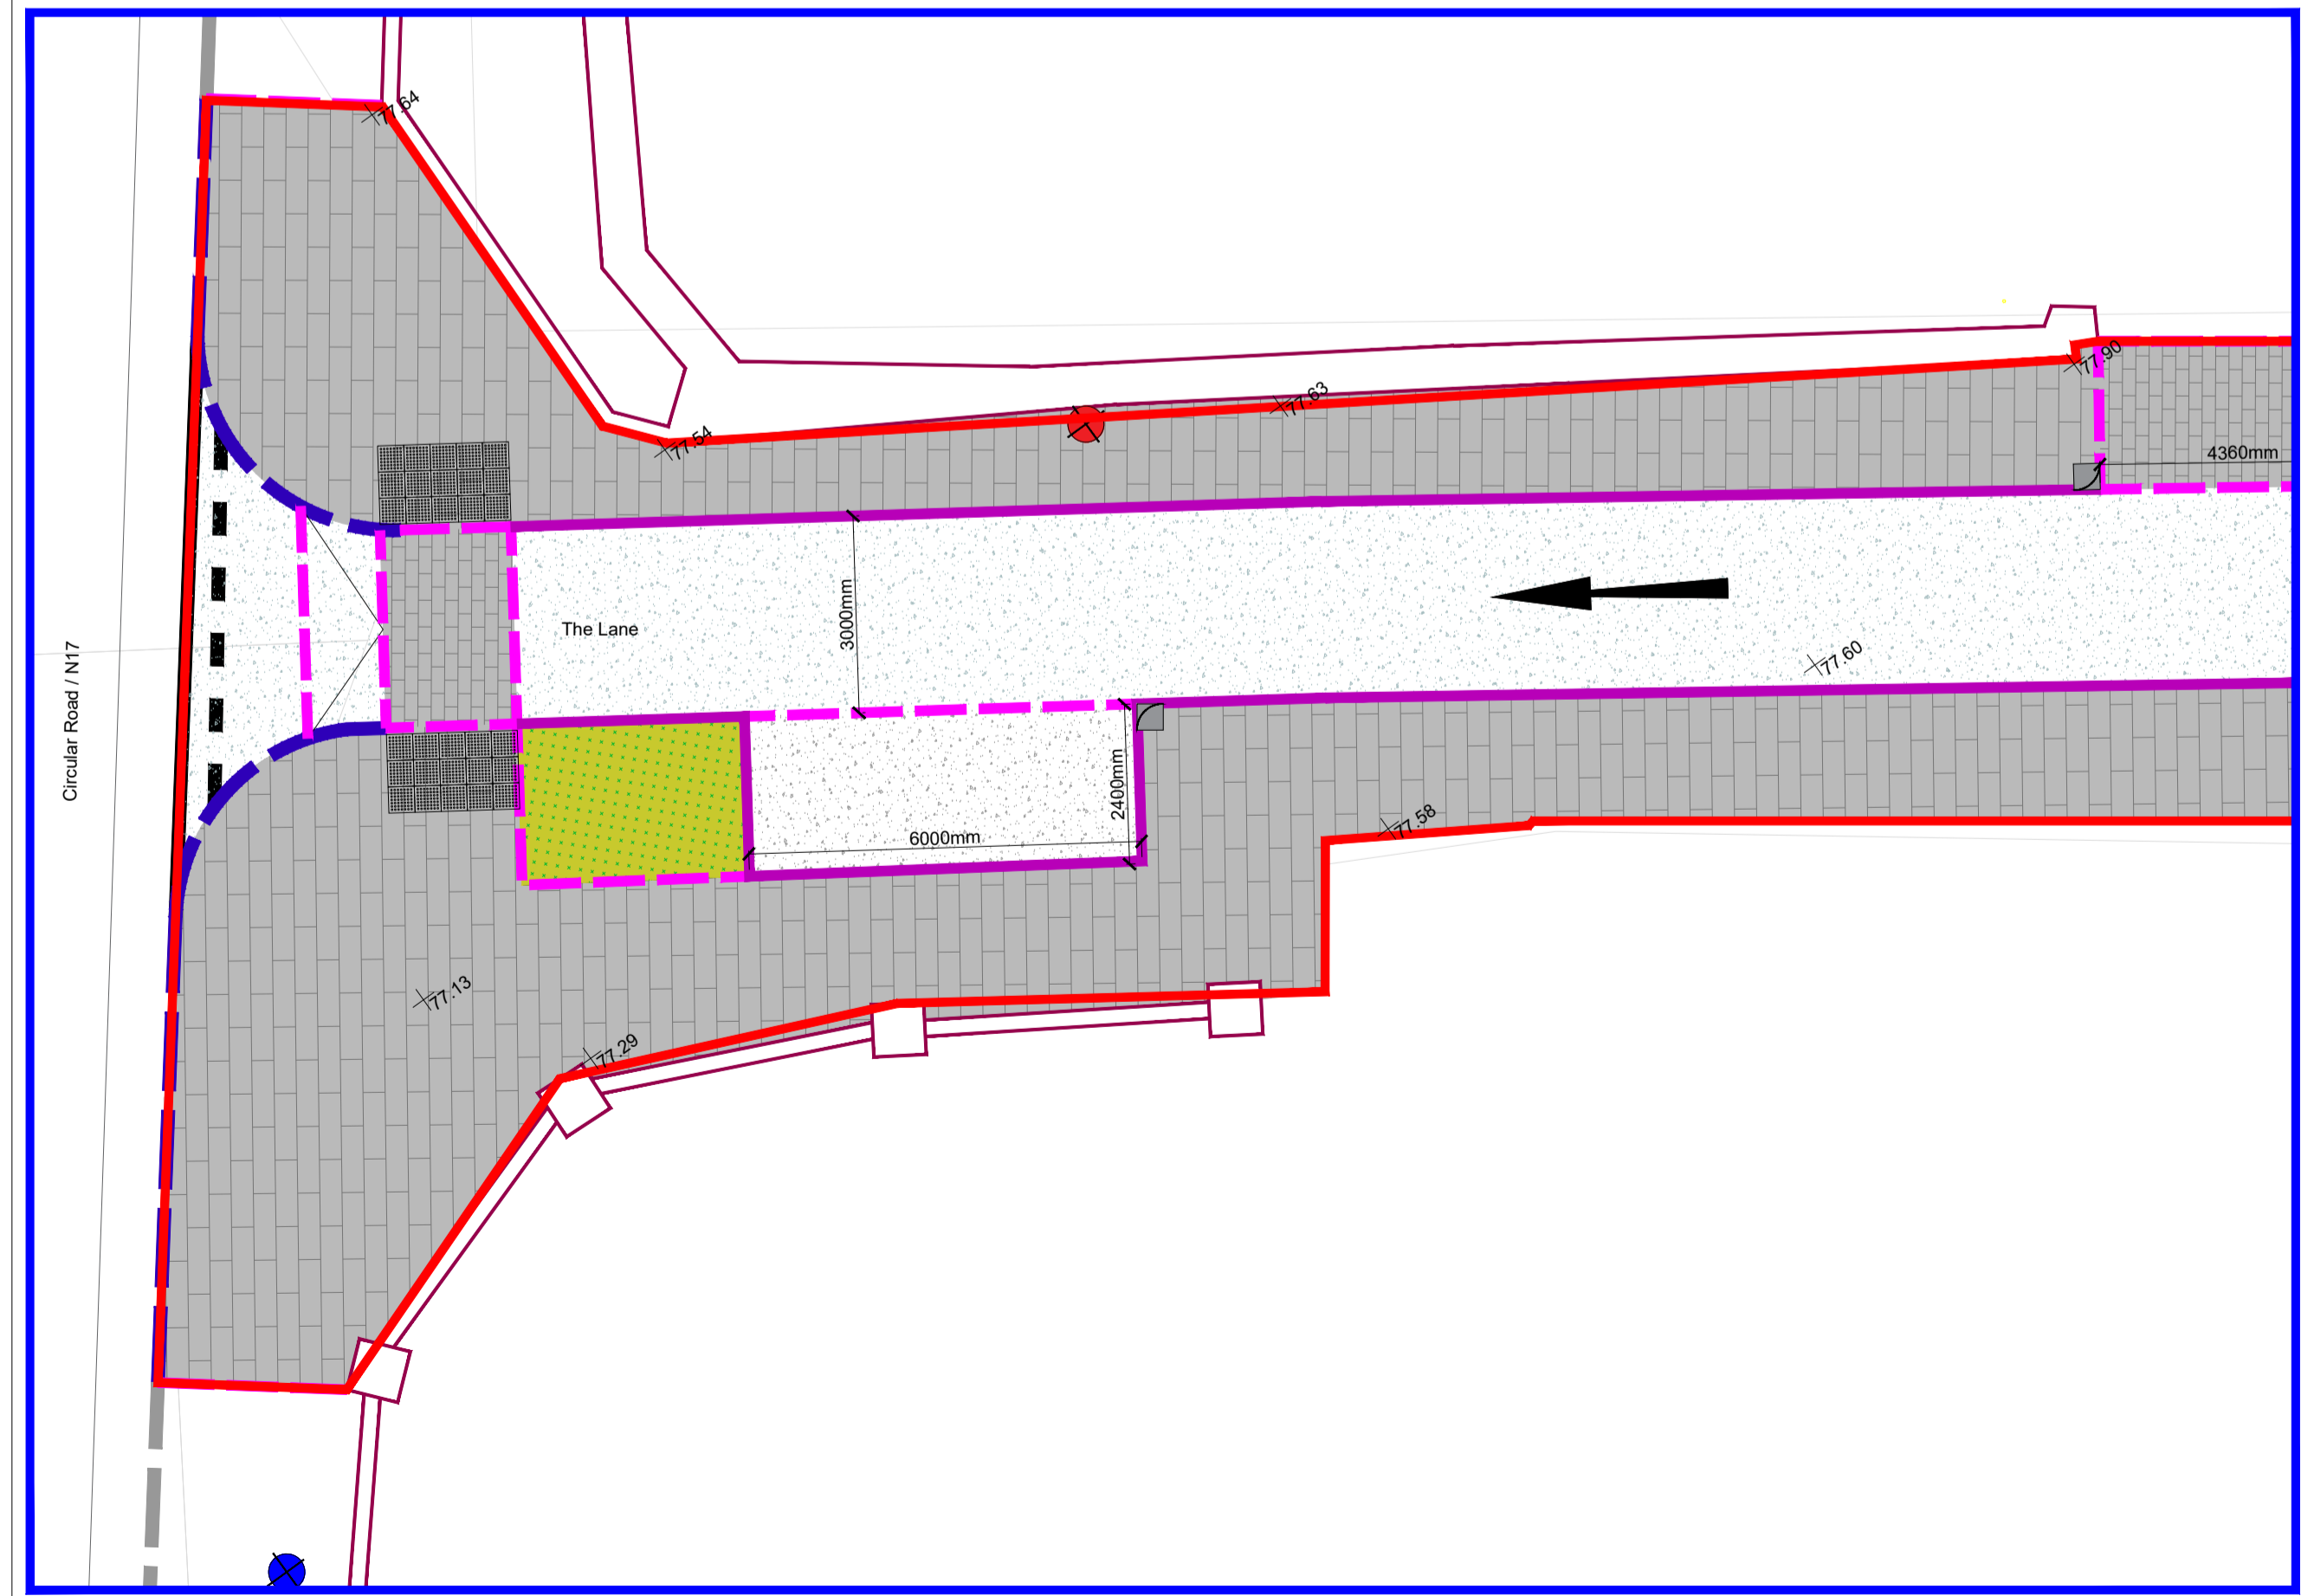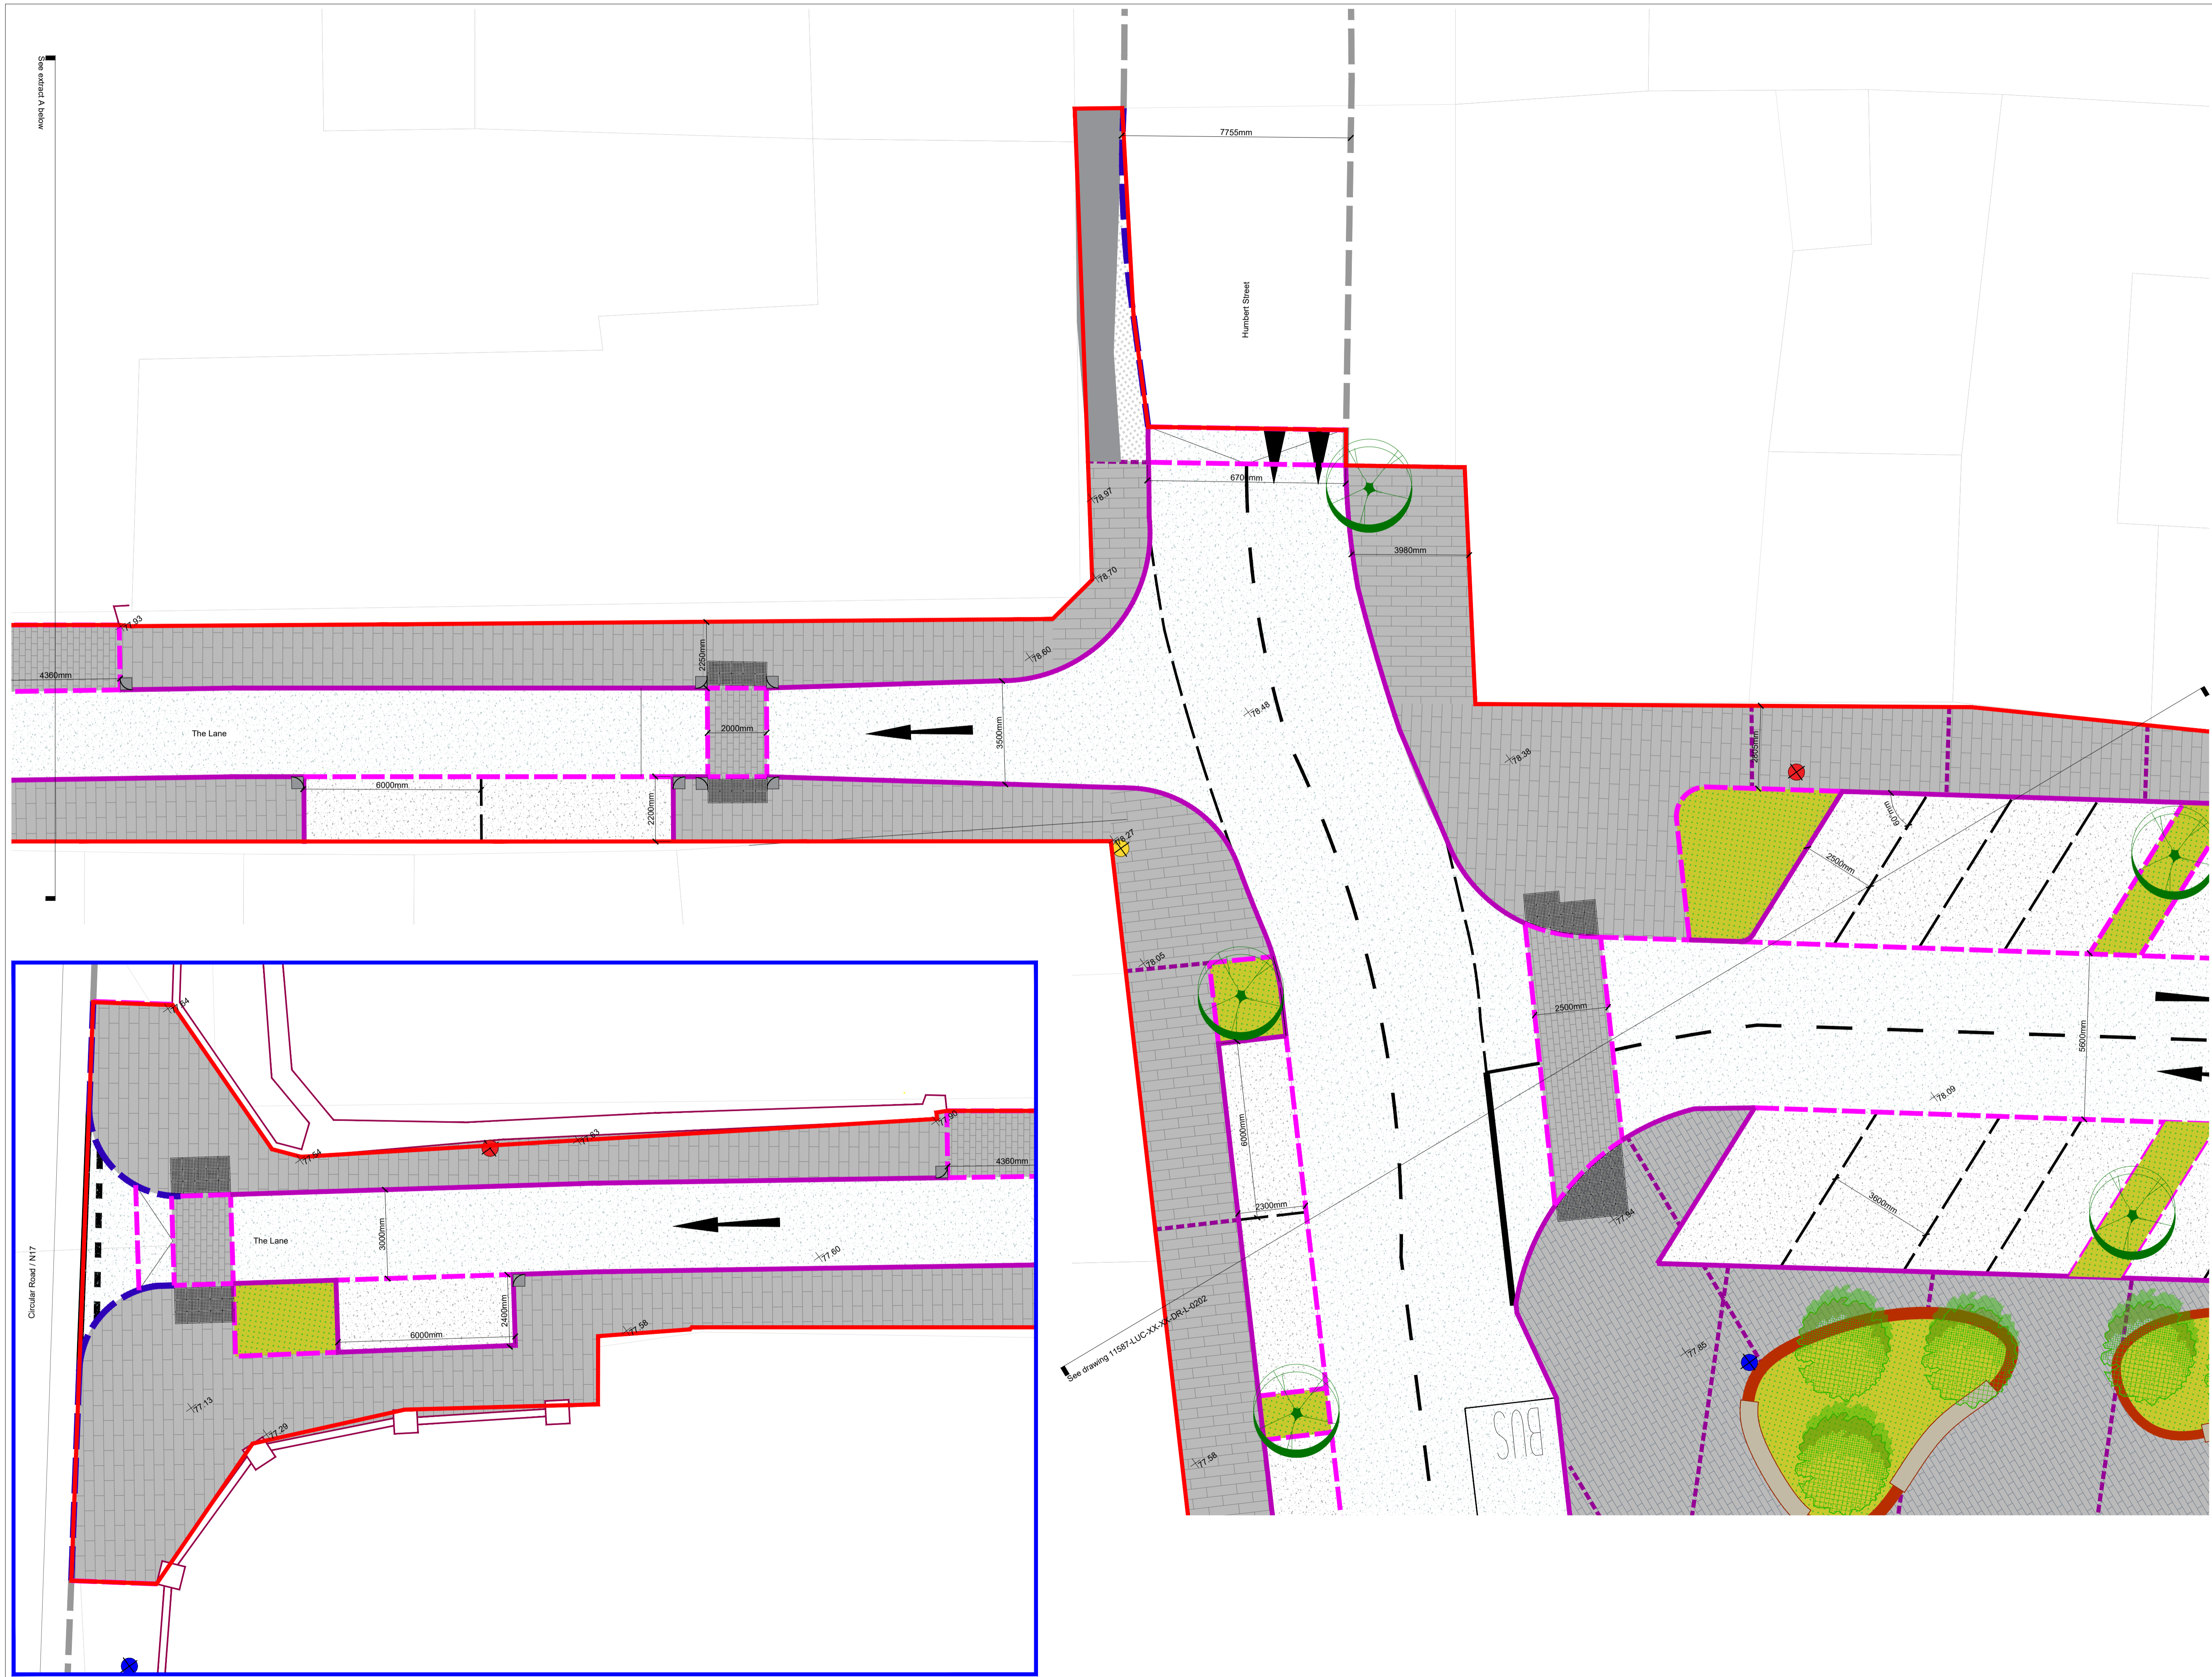

- LEGEND**
- Paving**
- Natural Stone Paving Planks
 - Natural Stone Block Paving
 - Natural Stone Block Paving
 - Natural Stone Sett Paving
 - Natural Stone Steps
 - Standard DMB Surfacing
 - Coloured Asphalt Type A
 - Coloured Asphalt Type B
 - Existing Asphalt Surfacing
 - Existing Concrete / Asphalt Surfacing
 - Concrete/Asphalt to Match Existing
- Kerbs**
- Natural Stone Kerb 40mm upstand
 - Natural Stone Flush Kerb
 - Natural Stone Banding Detail
 - Kerb with upstand to tie into existing
 - Natural Stone Quadrant
 - Existing Kerbline Retained
 - Road Markings / Lining
- Structures**
- Existing Monument Relocated
 - Proposed Canopy
 - Stone Retaining Wall
 - Existing Stone Wall
 - Existing Gated Entrance Relocated
 - Proposed Building Development
- Furniture**
- Proposed Seating Benches
 - Proposed Bespoke Raised Planter
 - Proposed Bespoke Seating to Planter
 - Proposed Cycle Stands
- Lighting**
- Refurbished Lighting Columns in Approximate Location
 - New Lighting Columns in Approximate Location
 - New Wall Mounted Lighting in Approximate Location
- Soft Landscape**
- Proposed Planting / Rain Gardens
 - Proposed Street Trees
 - Existing Trees Retained
 - Level Information
 - Development Boundary

Rev	Date	Description	Drn	Chk	App
P02	08.01.24	Final Submission		JWA	JWA
P01	05.01.24	Final Issue		JWA	JWA

Scale 1:100
 Do not scale from this drawing
 All dimensions are to be verified on site
 © Drawing & design copyright LUC

LUC
 www.landuse.co.uk

Project
 Tubbercurry Public Realm Enhancements

Client
 Sligo County Council

LUC Job Nr
 11587 Scale @A1 Status
 1:100 S5

Drawing Title
 Hard Landscape Proposals
 Sheet 5 of 5

Drawing Nr
 11587-LUC-XX-XX-DR-LD-0204 Rev
 P02



Car Park
Burial Ground

Rev	Date	Description	Drn	Chk	App
P02	08.01.24	Final Submission	CC	JWA	JWA
P01	05.01.24	First Issue	CC	JWA	JWA

Do not scale from this drawing
All dimensions are to be verified on site
© Drawing & design copyright LUC

LUC www.landuse.co.uk

Project
Tubbercurry Public Realm Enhancements

Client
Sligo County Council

LUC Job Nr Scale @A1 Status
11587 NTS S5

Drawing Title
Soft Landscape Location Plan
Sheet 1 of 5

Drawing Nr Rev
11587-LUC-XX-XX-DR-LD-0400 P02

- In Approximate Location
- Soft Landscape**
 - Proposed Planting / Rain Gardens
 - Proposed Street Trees
 - Existing Trees Retained
- Development Boundary

See drawing 11587-LUC-XX-XX-DR-LD-400 for details of typical planting schedule



P02	08.01.24	Final Submission	CC	JWA	JWA
P01	05.01.24	First Issue	CC	JWA	JWA
Rev	Date	Description	Drn	Chk	App

Scale 1:100
 0 1 2 3 4 5m

Do not scale from this drawing
 All dimensions are to be verified on site
 © Drawing & design copyright LUC



Project
 Tubbercurry Public Realm Enhancements

Client
 Sligo County Council

LUC Job Nr
 11587

Scale @A1
 1:100

Status
 S5

Drawing Title
 Soft Landscape Proposals
 Sheet 2 of 5

Drawing Nr
 11587-LUC-XX-XX-DR-LD-0401

Rev
 P02

In Approximate Location
Soft Landscape
 Proposed Planting / Rain Gardens
 Proposed Street Trees
 Existing Trees Retained
 Development Boundary

See drawing 11587-LUC-XX-XX-DR-LD-400 for details of typical planting schedule



P02	08.01.24	Final Submission	CC	JWA	JWA
P01	05.01.24	First Issue	CC	JWA	JWA
Rev	Date	Description	Drn	Chk	App

Scale 1:100

Do not scale from this drawing
All dimensions are to be verified on site
© Drawing & design copyright LUC

LUC www.landuse.co.uk

Project
Tubbercurry Public Realm Enhancements

Client
Sligo County Council

LUC Job Nr
11587

Scale @A1
1:100

Status
S5






Drawing Title
Soft Landscape Proposals

Sheet 3 of 5

Drawing Nr
11587-LUC-XX-XX-DR-LD-0402

Rev
P02

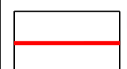

-  In Approximate Location
- Soft Landscape**
-  Proposed Planting / Rain Gardens
-  Proposed Street Trees
-  Existing Trees Retained
-  Development Boundary

See drawing 11587-LUC-XX-XX-DR-LD-400 for details of typical planting schedule

PP2	08.01.24	Final Submission	CC	JWA	JWA
PP1	05.01.24	First Issue	CC	JWA	JWA
Rev	Date	Description	Dim	CHK	App


Scale 1:100
 Do not scale from this drawing
 All dimensions are to be verified on site
 © Drawing & design copyright LUC








Project
 Tubbercurry Public Realm Enhancements

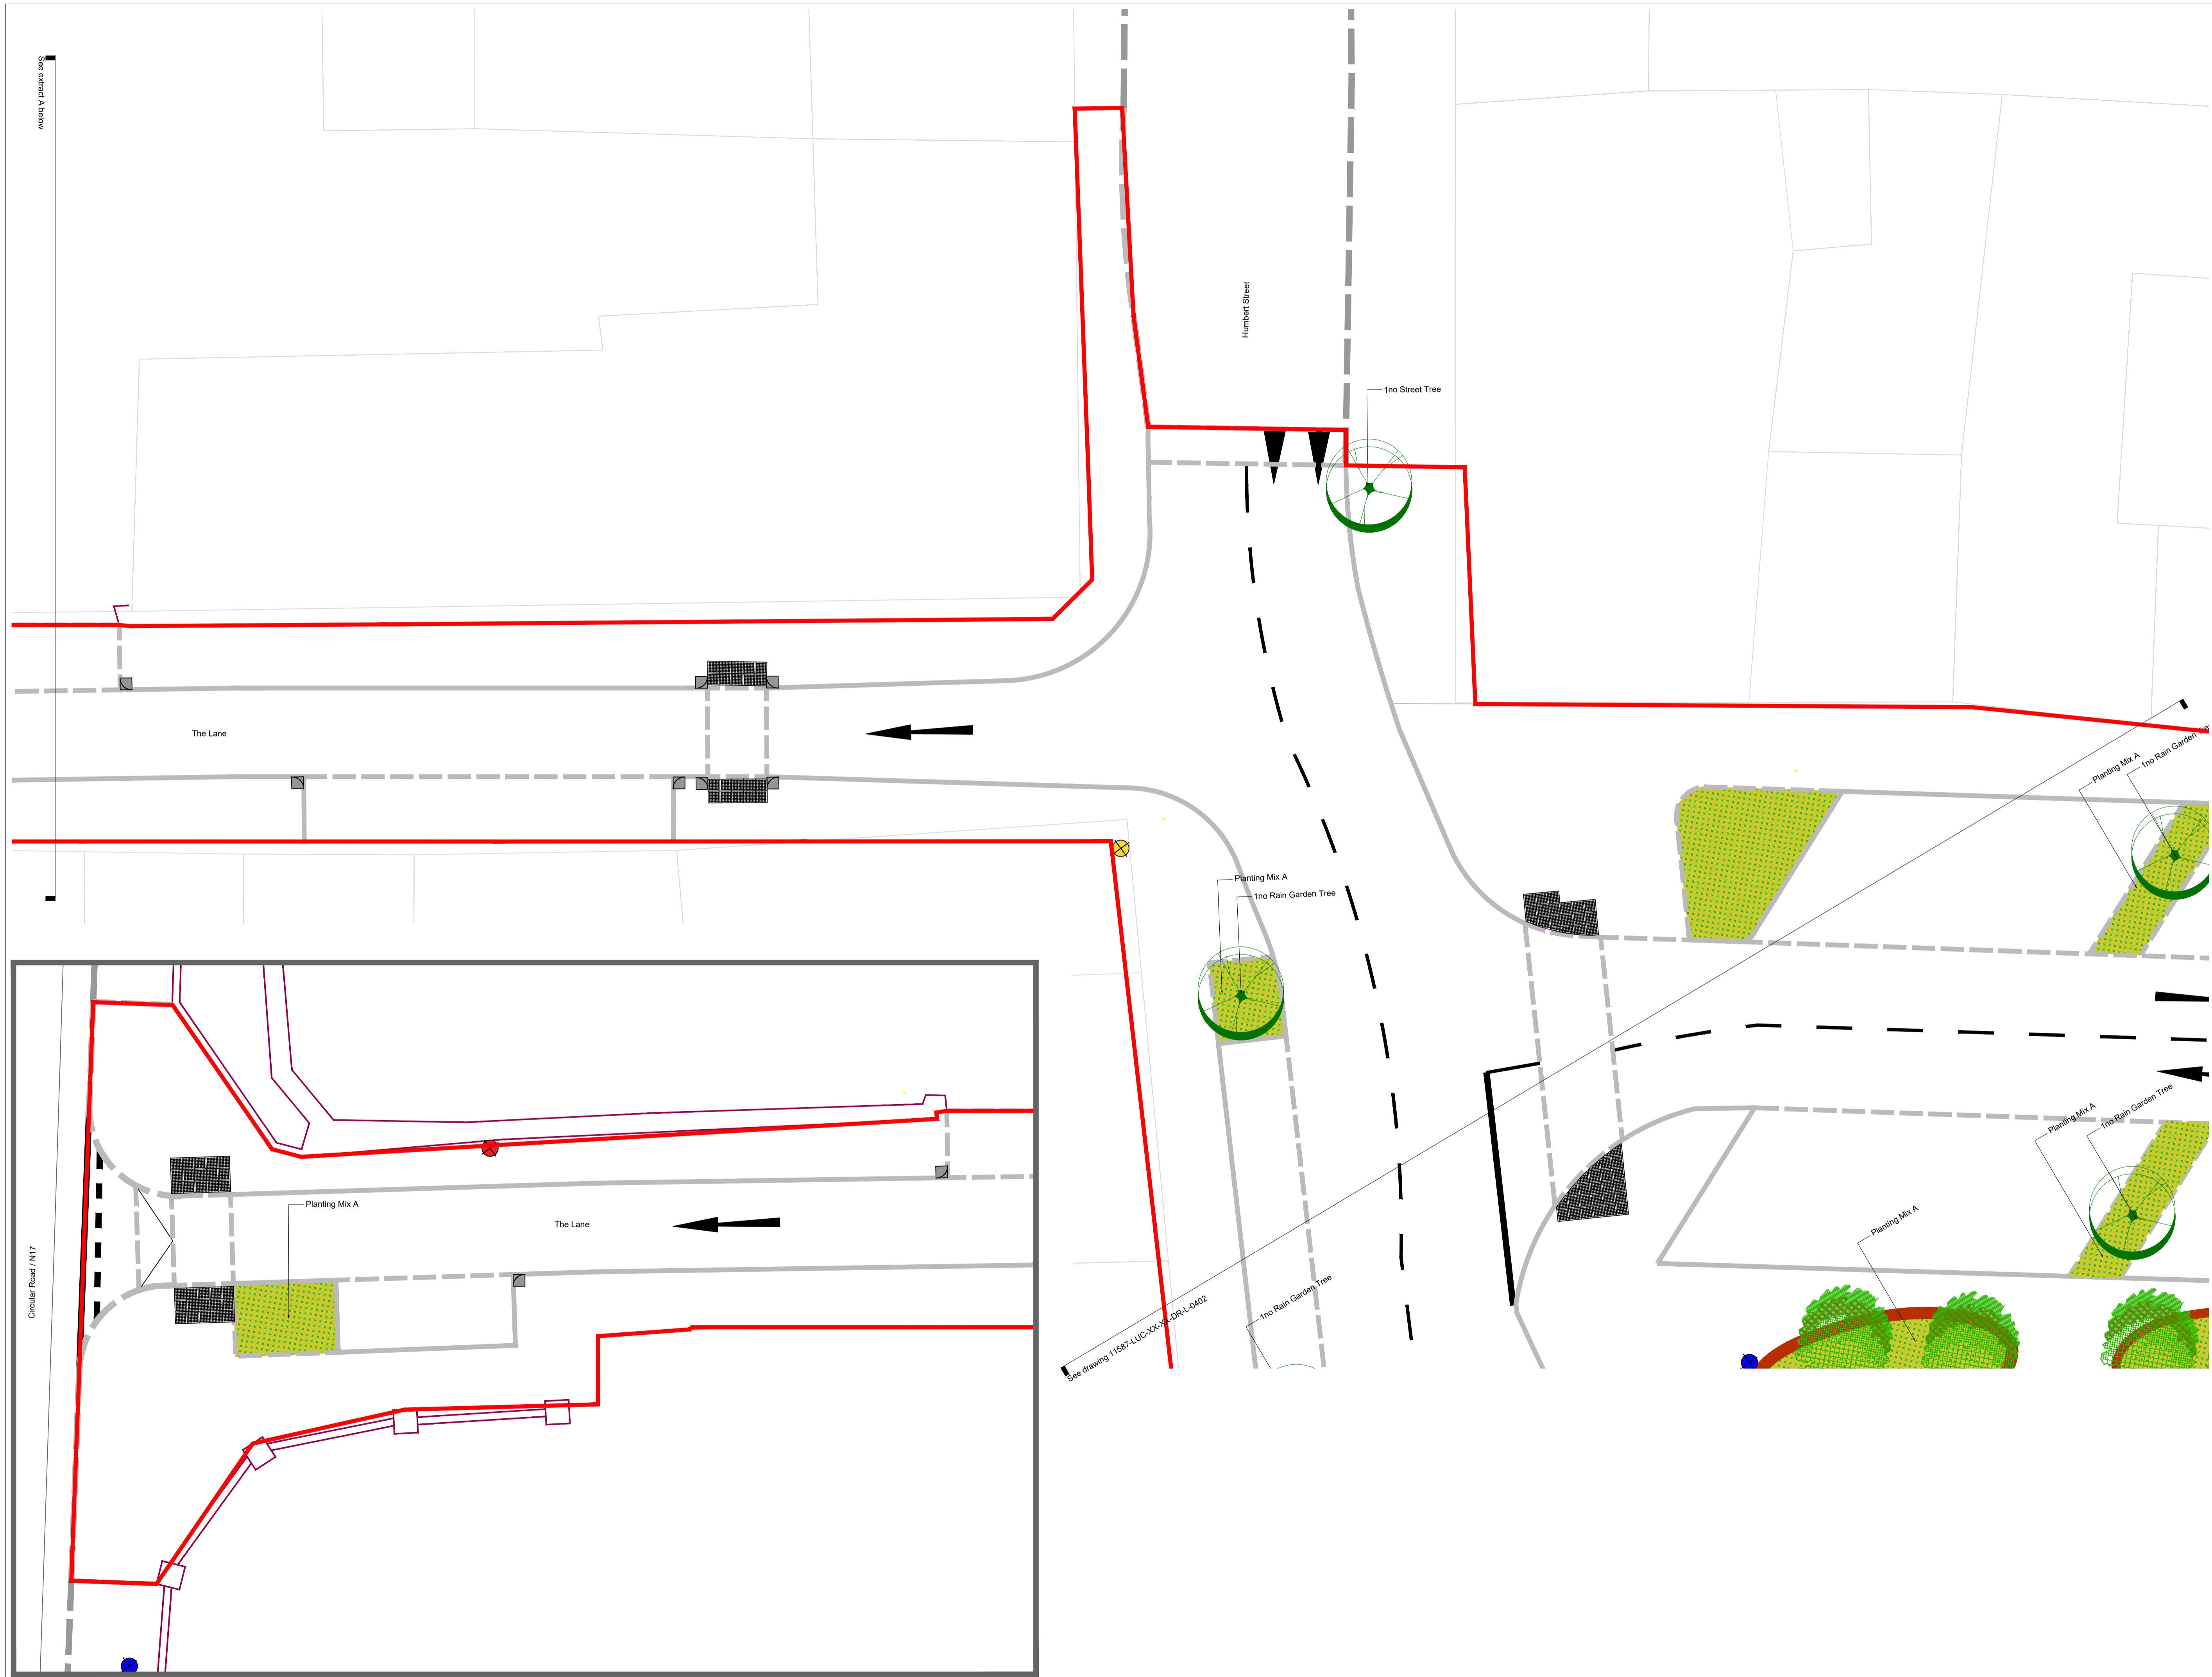Client
 Sligo County Council
 LUC Job Nr 11587 Scale @A1 Status S5

Drawing Title
 Soft Landscape Proposals
 Sheet 4 of 5
 Drawing Nr 11587-LUC-XX-XX-DR-LD-0403 Rev P02

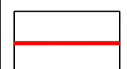

-  In Approximate Location
- Soft Landscape**
-  Proposed Planting / Rain Gardens
-  Proposed Street Trees
-  Existing Trees Retained
-  Development Boundary

See drawing 11587-LUC-XX-XX-DR-LD-400 for details of typical planting schedule

P02	08.01.24	Final Submission	CC	JWA	JWA
P01	05.01.24	First Issue	CC	JWA	JWA
Rev	Date	Description	Drn	Chk	App

Scale 1:100
 0 1 2 3 4 5m
 Do not scale from this drawing
 All dimensions are to be verified on site
 © Drawing & design copyright LUC

LUC www.landuse.co.uk

Project
 Tubbercurry Public Realm Enhancements

Client
 Sligo County Council

LUC Job Nr
 11587

Scale @A1
 1:100







Status
 S5

Drawing Title
 Soft Landscape Proposals

Sheet 5 of 5

Drawing Nr
 11587-LUC-XX-XX-DR-LD-0404

Rev
 P02

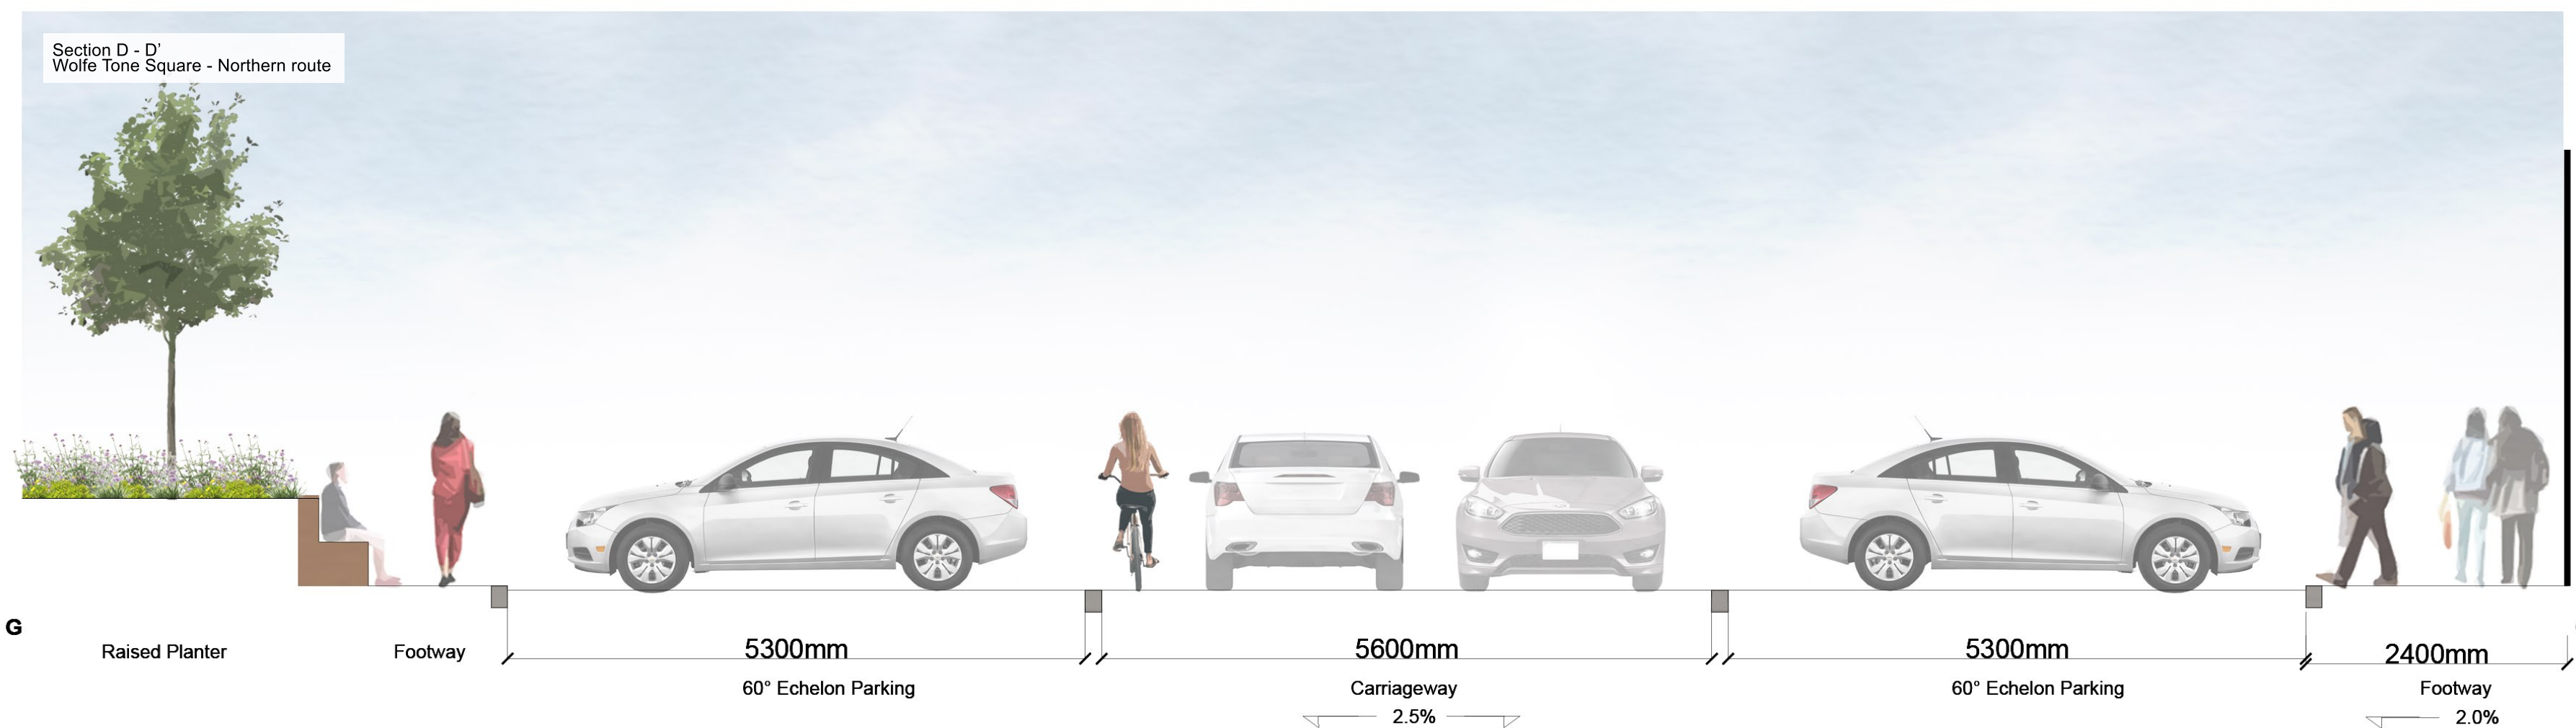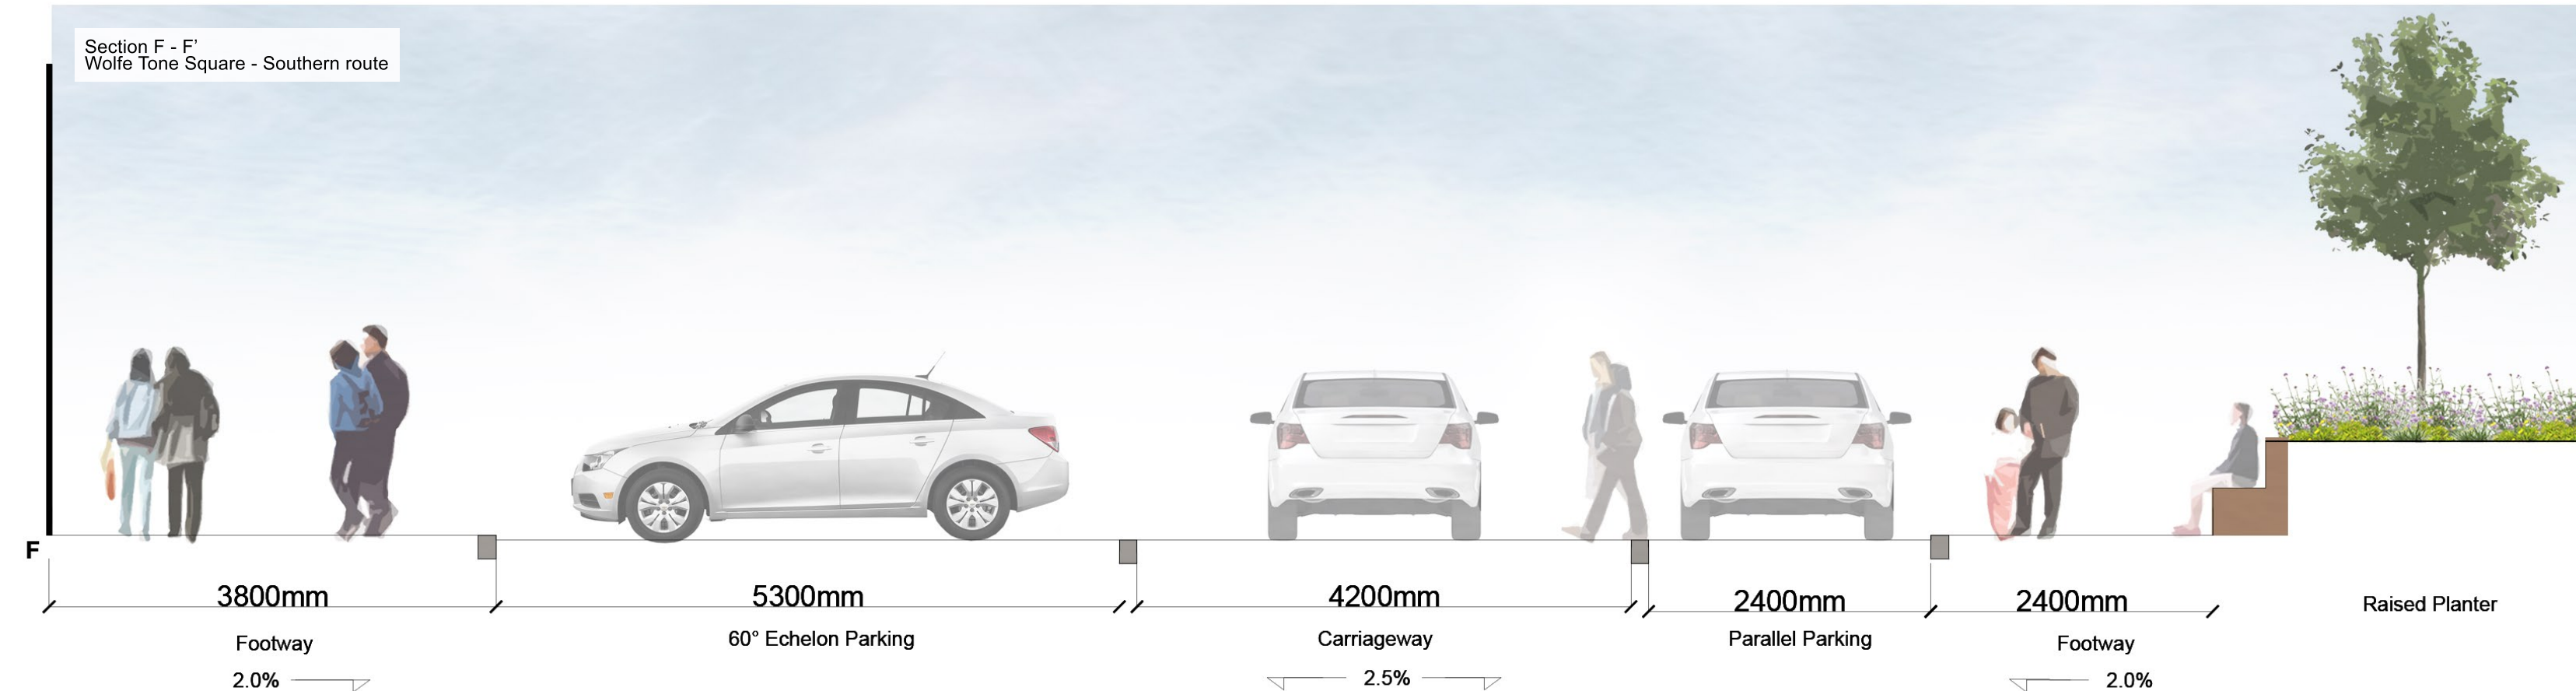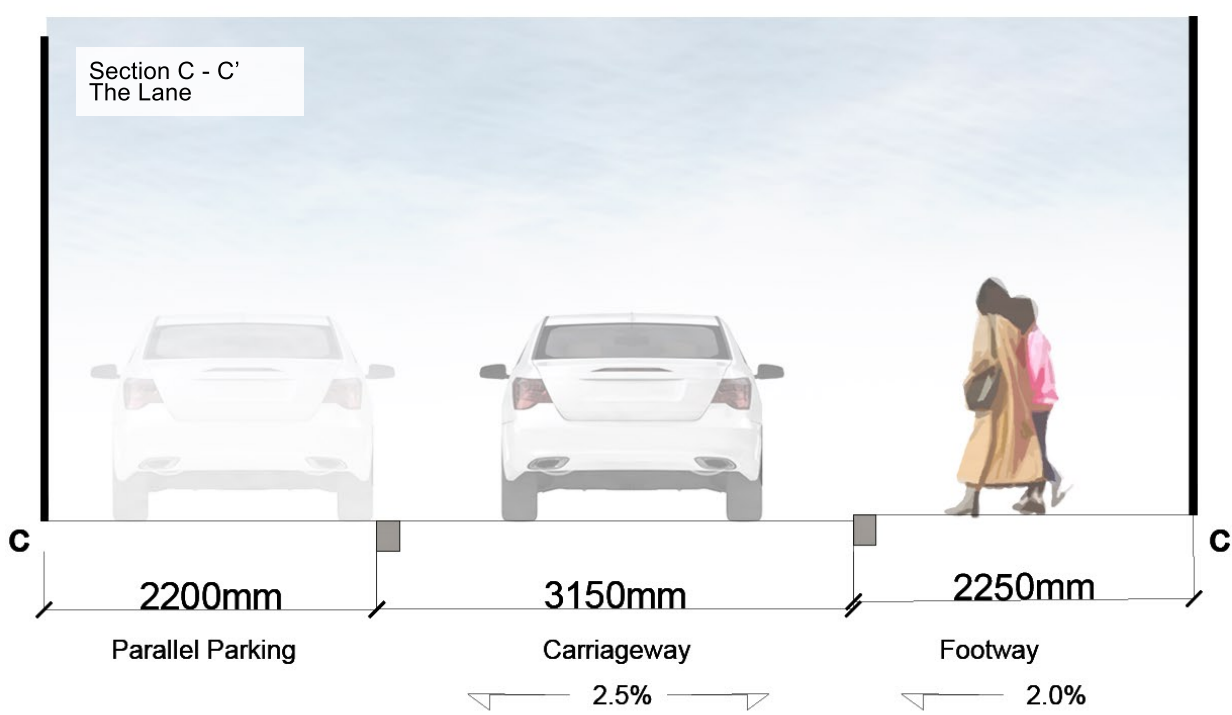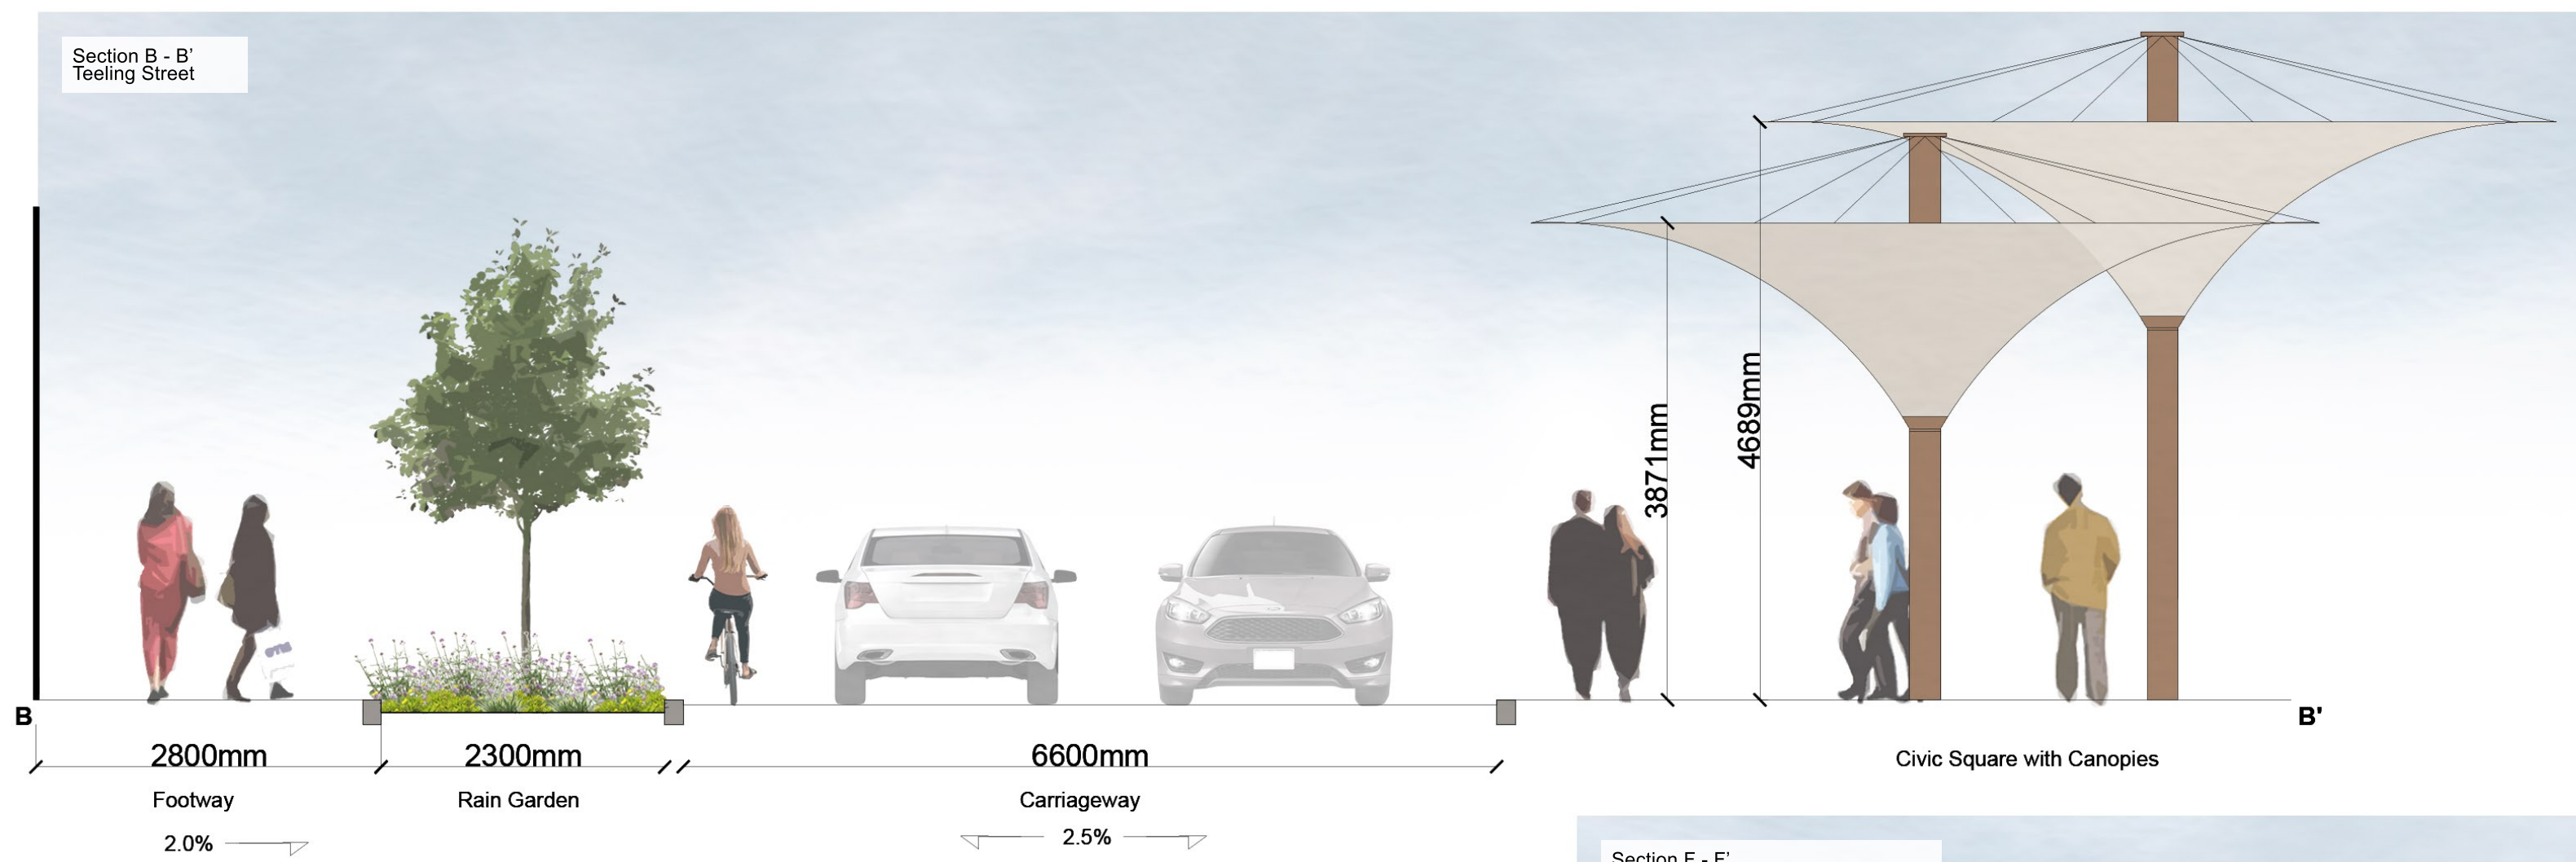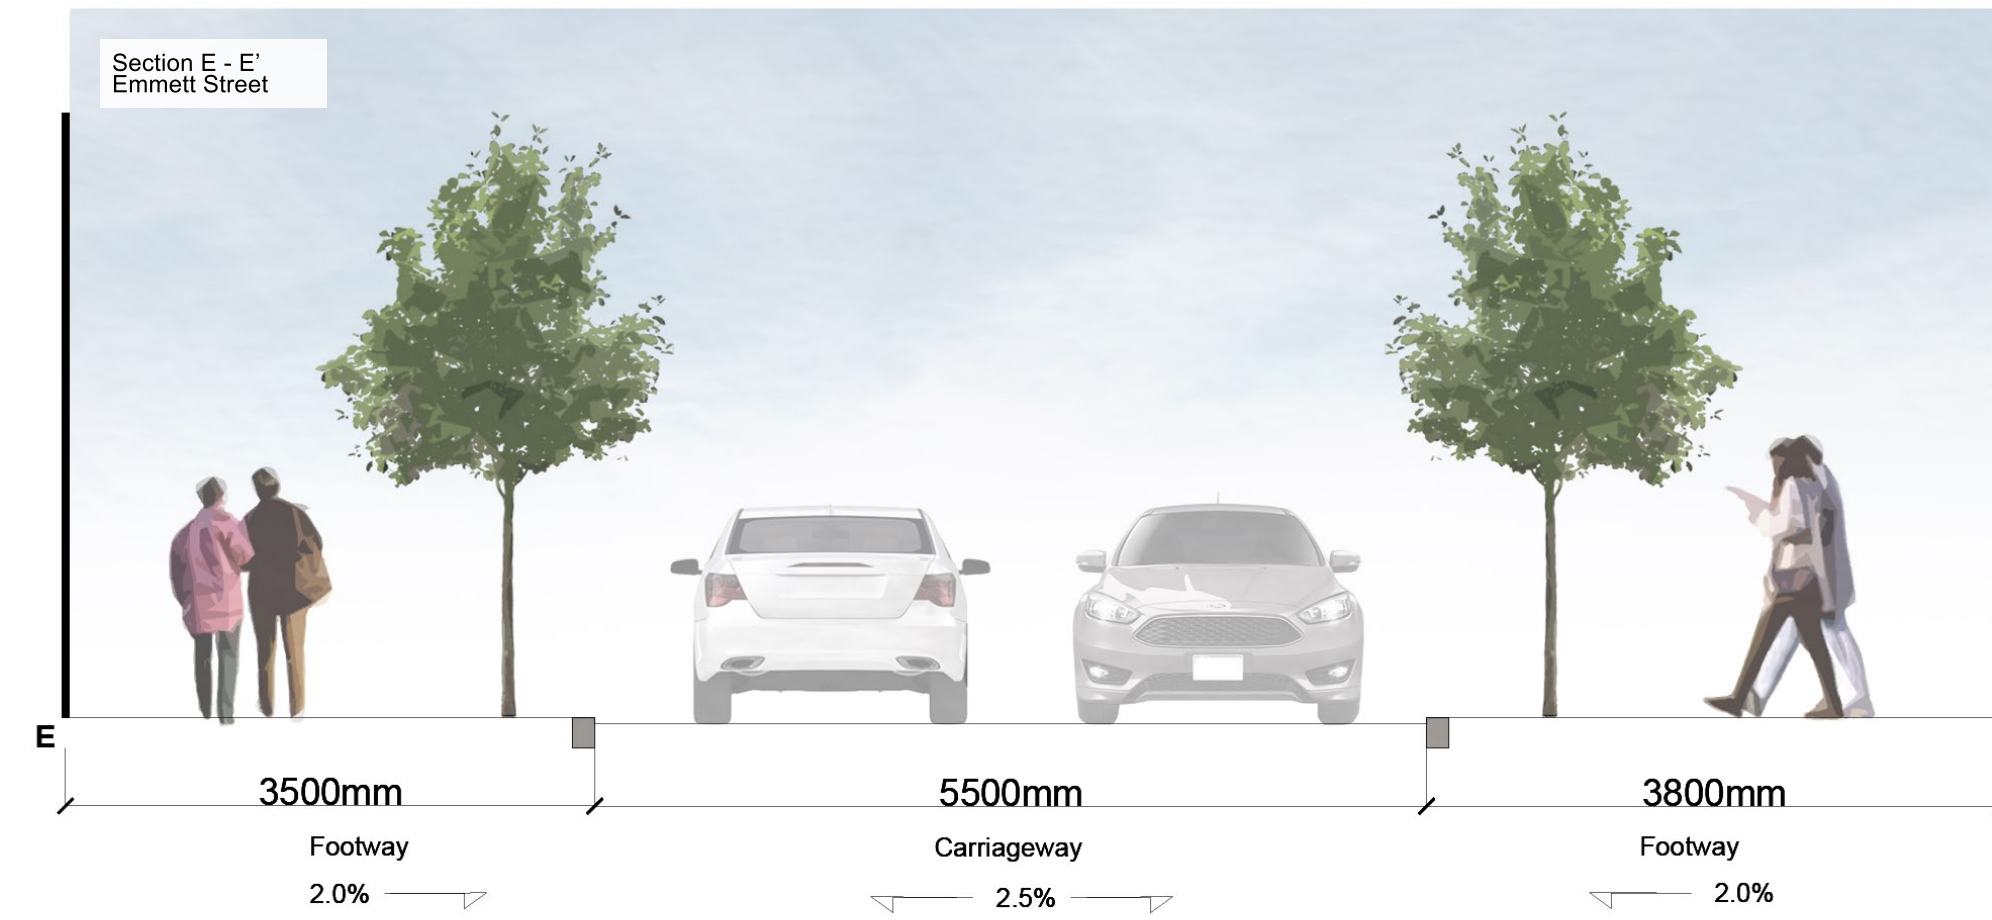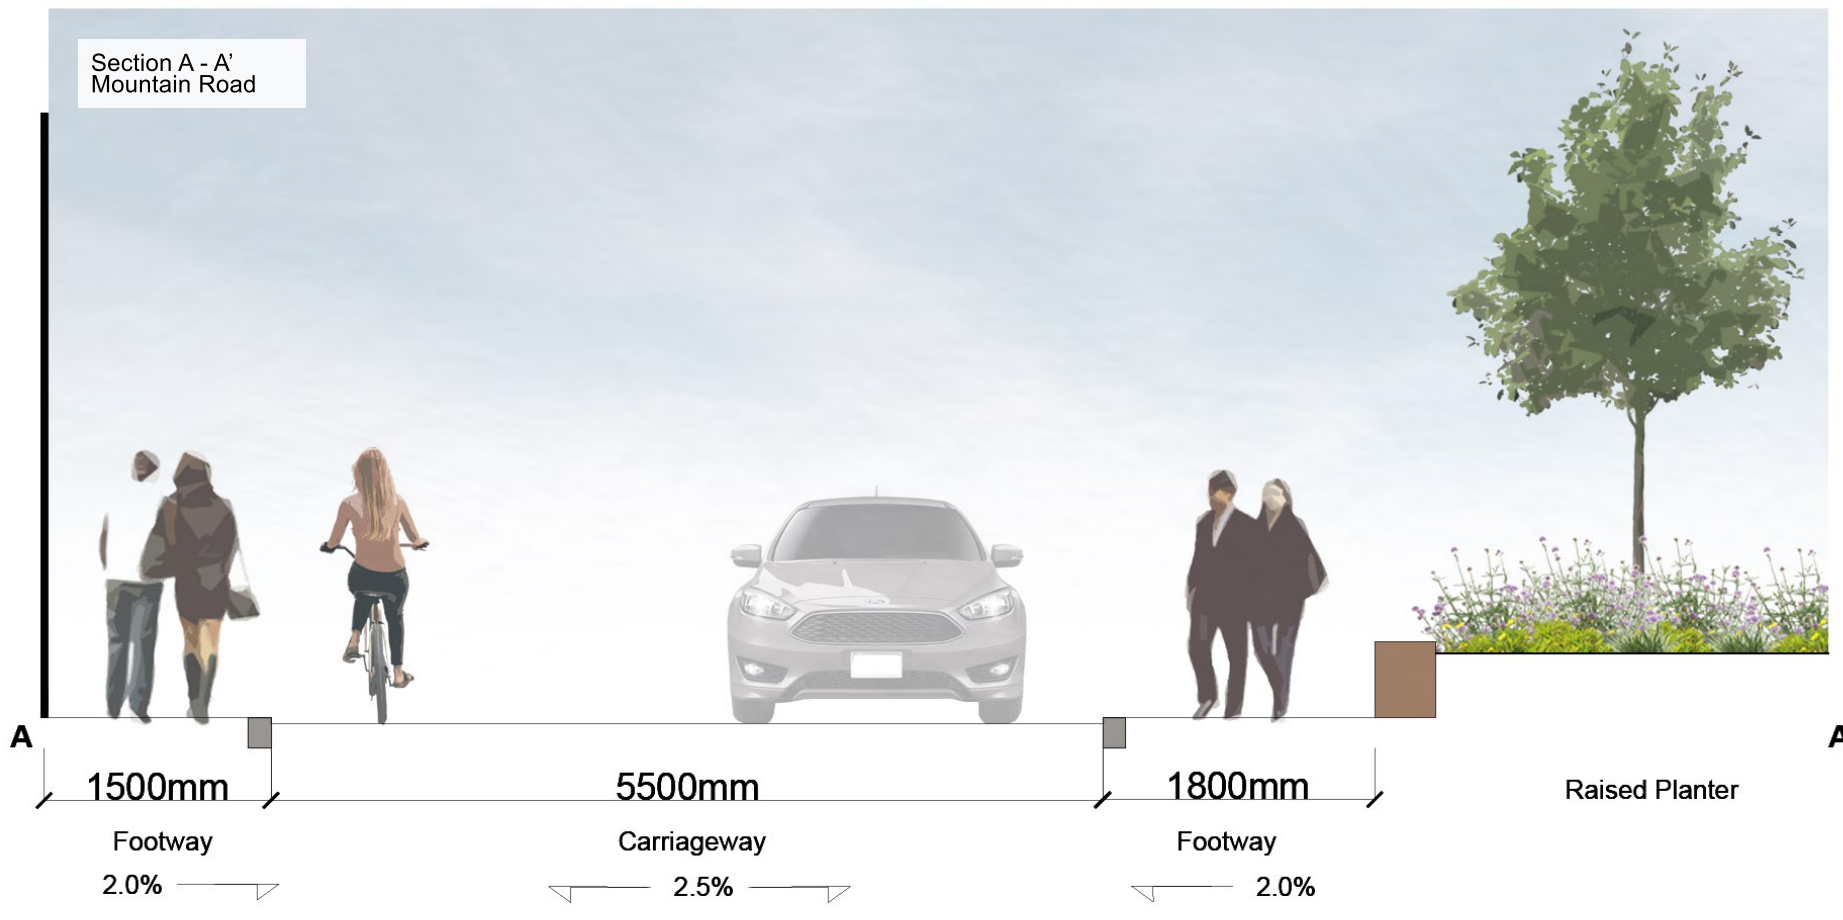

P02	08.01.24	Final Submission	BW	JWA	JWA
P01	05.01.24	Final Issue	CC	JWA	JWA
Rev	Date	Description	Dim	Chk	App

Do not scale from this drawing.
All dimensions are to be verified on site.
© Drawing & design copyright LUC



Project
Tubbercurry Public Realm Enhancements

Client
Sligo County Council
LUC Job No: 11587 Scale: @A1 Status: S5
Drawing Title: Typical Streetscape Sections

Drawing No: 11587-LUC-XX-XX-DR-LD-0600 Rev: P02

1. Wolfe Tone Square enhanced as high quality civic space with natural stone surfacing
2. Canopy shelters
3. 60 degree echelon parking with enhanced surfacing
4. Parallel parking with enhanced surfacing
5. Bespoke raised planters with integrated seating
6. Integrated bus stop pull-in bays
7. Widened pedestrian footways enhanced with natural stone surfacing
8. Integrated disabled parking bays
9. Uplift to Red Square including bespoke planters with seating edges
10. Well integrated uncontrolled pedestrian crossing points
11. Native and ornamental planting to rain gardens
12. Enhanced street furniture including bins, benches and wayfinding elements
13. SuDS enabled street tree planting
14. Relocated Monument upon circular stone plinth
15. Coloured asphalt surfacing to help demarcate parking bays
16. Raised carriageway table to encourage reduction of vehicle speeds
17. The Lane becomes a one-way route creating a safer space, with designated parking and wider footpaths.
18. Footpath widening along Mountain Road to create a safer space.
19. Creation of external public realm space on Swift Lane adjacent the revitalised Mary Brennan's
20. Development Boundary



LEGEND

Paving

- Natural Stone Paving Planks To Footways
- Natural Stone Block Paving To Shared vehicular / pedestrian space
- Natural Stone Block Paving To Carriageway
- Natural Stone Sett Paving To Carriageway
- Natural Stone Steps
- Standard DMB Surfacing
- Coloured Asphalt Type A To Parking Bays
- Coloured Asphalt Type B To Parking Bays
- Existing Asphalt Surfacing To Footways
- Existing Concrete / Asphalt Surfacing To Footways
- Concrete/Asphalt to Match Existing To Footways

Kerbs

- Natural Stone Kerb 40mm upstand 150mm width
- Natural Stone Flush Kerb 150mm width
- Natural Stone Banding Detail
- Kerb with upstand to tie into existing 150 x 150
- Natural Stone Quadrant 150 x 150
- Existing Kerblines Retained
- Road Markings / Lining

Structures

- Existing Monument Relocated With circular stone plinth
- Proposed Canopy
- Stone Retaining Wall 1.5m and higher
- Existing Stone Wall
- Existing Gated Entrance Relocated
- Proposed Building Development

Furniture

- Proposed Seating Benches
- Proposed Bespoke Raised Planter
- Proposed Bespoke Seating to Planter
- Proposed Cycle Stands

Lighting

- Refurbished Lighting Columns in Approximate Location
- New Lighting Columns in Approximate Location
- New Wall Mounted Lighting in Approximate Location

Soft Landscape

- Proposed Planting / Rain Gardens
- Proposed Street Trees
- Existing Trees Retained
- Development Boundary

P02	08.01.24	First Issue	OC	JWA	JWA
P01	05.01.24	First Issue	OC	JWA	JWA
Rev	Date	Description	Drn	Chk	App

Scale 1:500
 0 5 10 15 20 25m
 Do not scale from this drawing.
 All dimensions are to be verified on site.
 © Drawing & design copyright LUC

LUC www.landuse.co.uk

Project
 Tubbercurry Public Realm Enhancements

Client
 Sligo County Council

LUC Job No
 11587

Scale @A1
 1:500

Status
 S5

Drawing Title
 Public Realm Masterplan Render



P02	08.01.24	Final Submission	BW	JWA	JWA
P01	05.01.24	First Issue	BW	JWA	JWA
Rev	Date	Description	Drm	Chk	App

Do not scale from this drawing
 All dimensions are to be verified on site
 © Drawing & design copyright LUC

LUC www.landuse.co.uk

Project
Tubbercurry Public Realm Enhancements

Client
Sligo County Council

LUC Job Nr	Scale @A3	Status
11587	NTS	S5

Drawing Title
Public Realm Enhancement Visual

Drawing Nr	Rev
11587-LUC-XX-XX-DR-LD-0801	P02



P02	08.01.24	Final Submission	BW	JWA	JWA
P01	05.01.24	First Issue	BW	JWA	JWA
Rev	Date	Description	Drm	Chk	App

Do not scale from this drawing
 All dimensions are to be verified on site
 © Drawing & design copyright LUC

LUC www.landuse.co.uk

Project
Tubbercurry Public Realm Enhancements

Client
Sligo County Council

LUC Job Nr	Scale @A3	Status
11587	NTS	S5

Drawing Title
Mountain Road Public Realm Visual

Drawing Nr	Rev
11587-LUC-XX-XX-DR-LD-0802	P02