

- LEGEND**
- SOFT LANDSCAPE**
- Proposed Tree Planting**
1. *Carpinus betulus* 'Frans Fontaine'
 2. *Quercus robur*
 3. *Betula pendula*
- G1 Amenity Grass**
300mm min. Topsoil depth
- G2 Amenity Grass - Rear Gardens**
300mm topsoil depth
- S1 - Shrub Planting: Residential Edging Buffer**
450mm topsoil depth
- | Name | Size |
|---------------------------------|--------|
| <i>Aucuba japonica</i> | 2L.tr. |
| <i>Astelia</i> 'Silver Spear' | 5L.tr. |
| <i>Bergenia cordifolia</i> | 2L.tr. |
| <i>Hypericum hidcote</i> | 2L.tr. |
| <i>Lavandula angustifolia</i> | 3L.tr. |
| <i>Libertia grandiflora</i> | 3L.tr. |
| <i>Persicaria affine</i> | 2L.tr. |
| <i>Rosemarinus</i> 'Prostratus' | 2L.tr. |
| <i>Prunus</i> 'Otto Luyken' | 5L.tr. |
- H1 - Evergreen Hedgerow (450mm topsoil depth / 100cm double staggered row)**
- | Species Name | Specification | Centres |
|--------------------------|------------------|---------|
| <i>Prunus lusitanica</i> | c/g 3L 100cm ht. | 500mm |
- H2 - Defensive Planting (450mm topsoil depth / 100cm Double Staggered Row)**
- | Species Name | Specification | Centres |
|---------------------------|--------------------|---------|
| <i>Craetagus monogyna</i> | c/g 2L 40-60cm ht. | 500mm |
- S2 - Shrub Planting - Public Area**
450mm topsoil depth
- | Code | Species Name | Specification | Plant/m2 |
|------|-----------------------------------|--------------------|-----------------|
| | <i>Agapanthus africanus</i> | c/g 2L 30-40cm ht. | 7m ² |
| | <i>Allium ursinum</i> | c/g P9 20-30cm ht. | 7m ² |
| | 'Eryngium 'Bowles' Mauve' | c/g 2L 30-40cm ht. | 5m ² |
| | <i>Libertia grandiflora</i> | c/g 3L 30-40cm ht. | 3m ² |
| | <i>Kniphofia</i> 'Royal Standard' | c/g 2L 30-40cm ht. | 7m ² |
| | <i>Tulbaghia violacea</i> | c/g 2L 30-40cm ht. | 3m ² |
- Whip Planting -
See Planting List for Details
- HARD LANDSCAPE**
- Main Roadway (to Engineer's Specification)**
Tarmacadam
- Concrete Footpath (to Engineer's Specification)**
In-situ concrete. Brushed with trowel edge finish
- Border Paving to Parking - Aqua Verona White Granite**
240mm x 160mm x 80mm
Depth 80mm or similar approved
- Paving to Parking - Aqua Castlestone Causeway Blend**
240mm x 160mm x 80mm
Depth 80mm or similar approved
- Paving to Patio - Castlestone Natural**
Hydropave Pavers. 240mm x 160mm
or similar approved
- Paving to Patio - Castlestone Charcoal**
Hydropave Pavers. 240mm x 160mm
or similar approved
- Bins Storage
- Tree Pit
- BOUNDARY TREATMENT**
- Retaining Wall (To Engineer's Spec.)
- Public Boundary - Dry Dash with Concrete Pier (2.0m high) or similar approved.
- Division Boundary -Concrete infill panel and Posts (1.8m high) or similar approved.
- Parkland Railing - 3 bar (3 Bar Powder Coated Black) or similar approved.
- Fair Faced Block Wall (2m high with Concrete Capping) or similar approved

Project Title:	Development Lands at Camross, County Sligo			
Drawing Title:	Landscape Masterplan			
Job No.	1822	Date	18/10/2023	
REV	DATE	BY	CHECKED	DESCRIPTION
A	18/10/2023	HM	RMD	Planning

Client:	Sligo County Council	Dwg No.	DWG 01
Drawing Title:	Landscape Masterplan	Scale	1 : 250
Job No.	1822	Date	18/10/2023

RMDA
LANDSCAPE ARCHITECTS + CONSULTANTS

Ronan MacDiarmada + Associates Ltd.
Landscape Architects and Consultants.


5 Tootenhill, Rathcoole, Co. Dublin
tel: +353 1 412 4476 mob: 086 26 25 438
fax: +353 1 401 3748 e-mail: ronan@rmda.ie

This Drawing is Copyright ©


BOUNDARY PLAN




Boundary Treatment 1 Scale : 1:50 @ A1
2m high Dry Dash Wall with Concrete Piers or Similar Approved

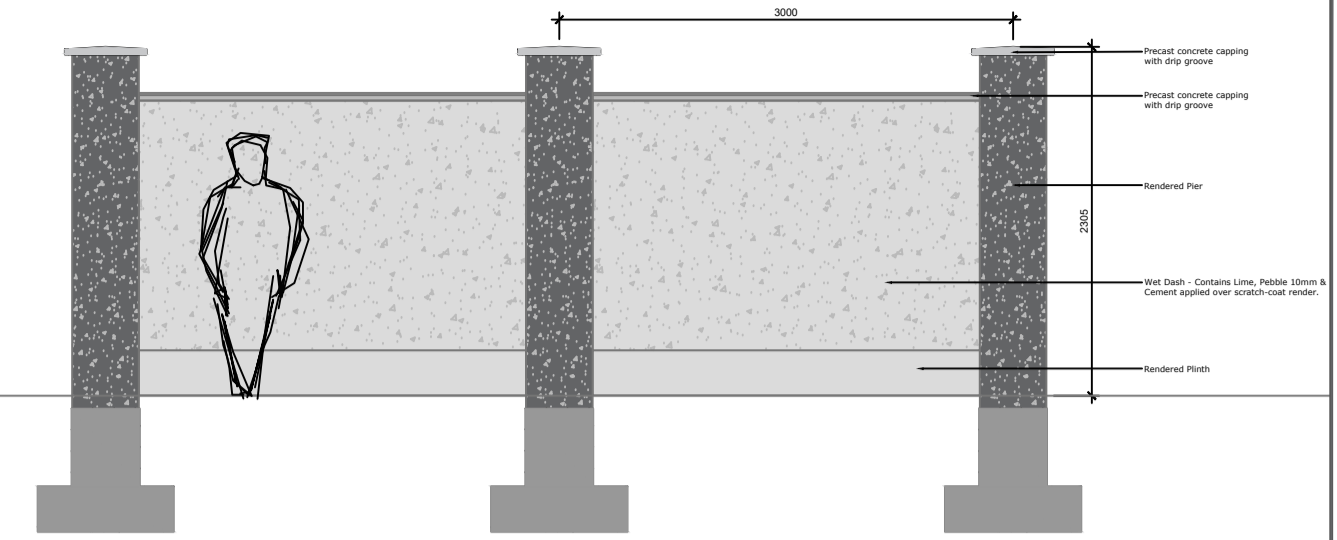


Boundary Treatment 2 Scale : 1:50 @ A1
Concrete In-fill Panel and Posts - Boundary between Back Gardens

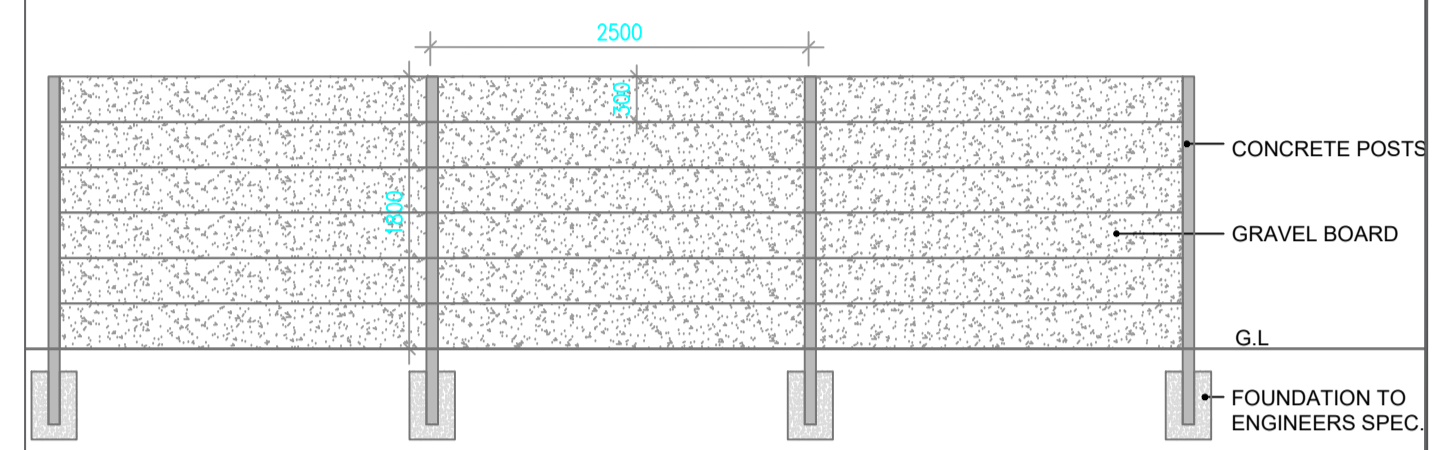


Boundary Treatment 3 Scale : 1:50 @ A1
1.2m high Parkland Gate + Railings (Galvanised & Powder Coated Black) or Similar Approved

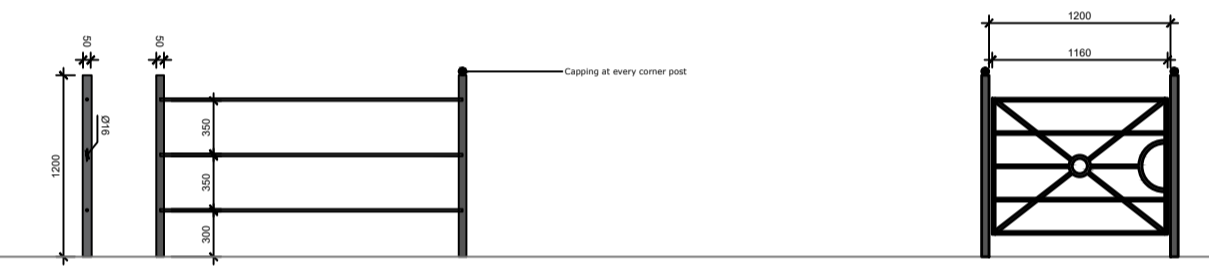

Boundary Treatment 3 Scale : 1:50 @ A1
1.2m high Parkland Gate + Railings (Galvanised & Powder Coated Black) or Similar Approved

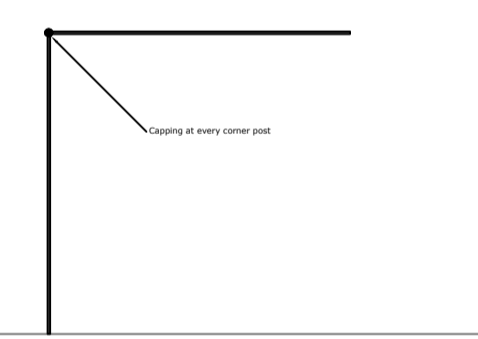


Boundary Treatment 4 Scale : 1:50 @ A1
2m high Fair Faced Block Wall with Concrete Capping

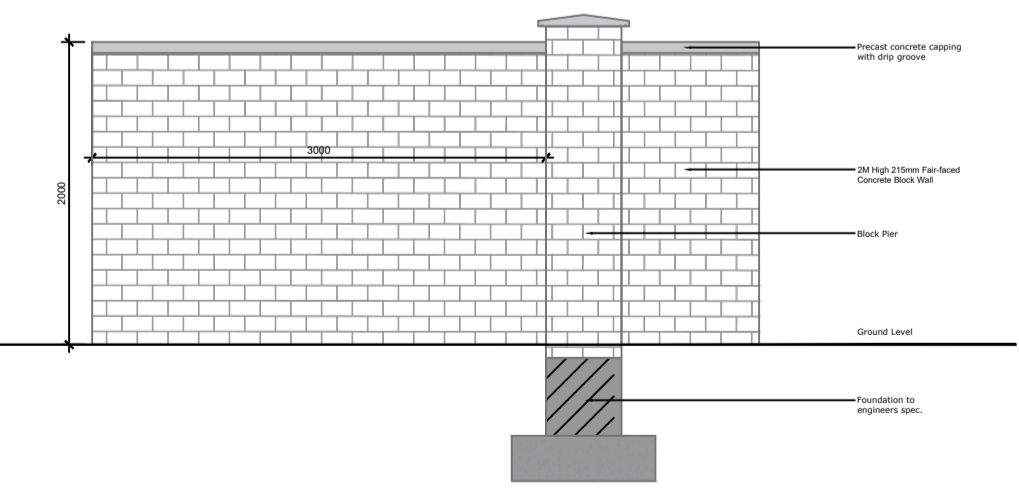

BOUNDARY TREATMENT

-  Retaining Wall (To Engineer's Spec.)
-  Public Boundary - Dry Dash with Concrete Pier (2.0m high) or similar approved.
-  Division Boundary - Concrete Infill Panel and Post (1.8m high) or similar approved.
-  Parkland Railing - 3 bar (3 Bar Powder Coated Black) or similar approved.
-  Fair Faced Block Wall (2m high with Concrete Capping) or similar approved.

Project Title:	Development Lands at Camross, County Sligo			
Client:	Sligo County Council	Dwg No.	DWG 02	
Drawing Title:	Boundary Plan		Scale	1 : 250
Job No.	1822	Date	18/10/2023	
REV	DATE	BY	CHECKED	DESCRIPTION
A	18/10/2023	HM	RMD	Planning



RMDA
LANDSCAPE ARCHITECTS + CONSULTANTS

Ronan MacDiarmada + Associates Ltd.
Landscape Architects and Consultants.

5 Tootenhill, Rathcoole, Co. Dublin
 tel: +353 1 412 4476 mob: 086 26 25 438
 fax: +353 1 401 3748 e-mail: ronan@rmda.ie


This Drawing is Copyright ©

PAVING PLAN




PAVING DETAILS


Paving Detail 1 Scale : 1:20 @ A1 —

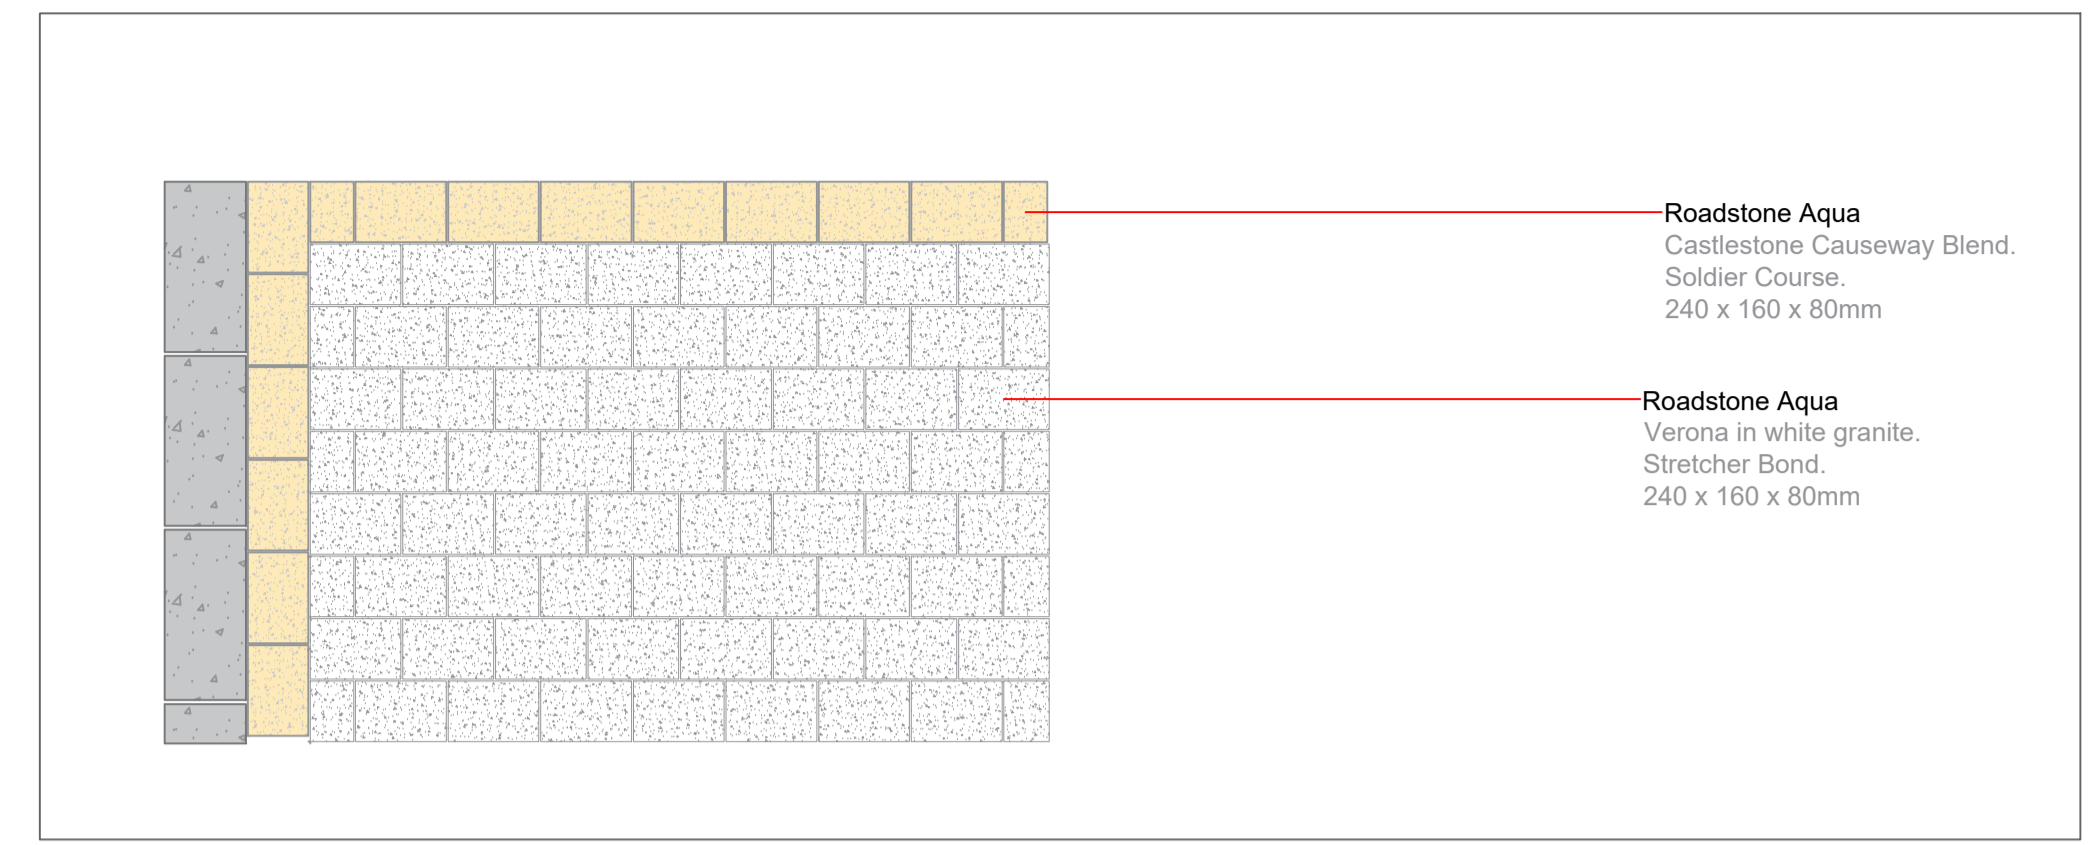


Paving Detail 2 Scale : 1:20 @ A1 —

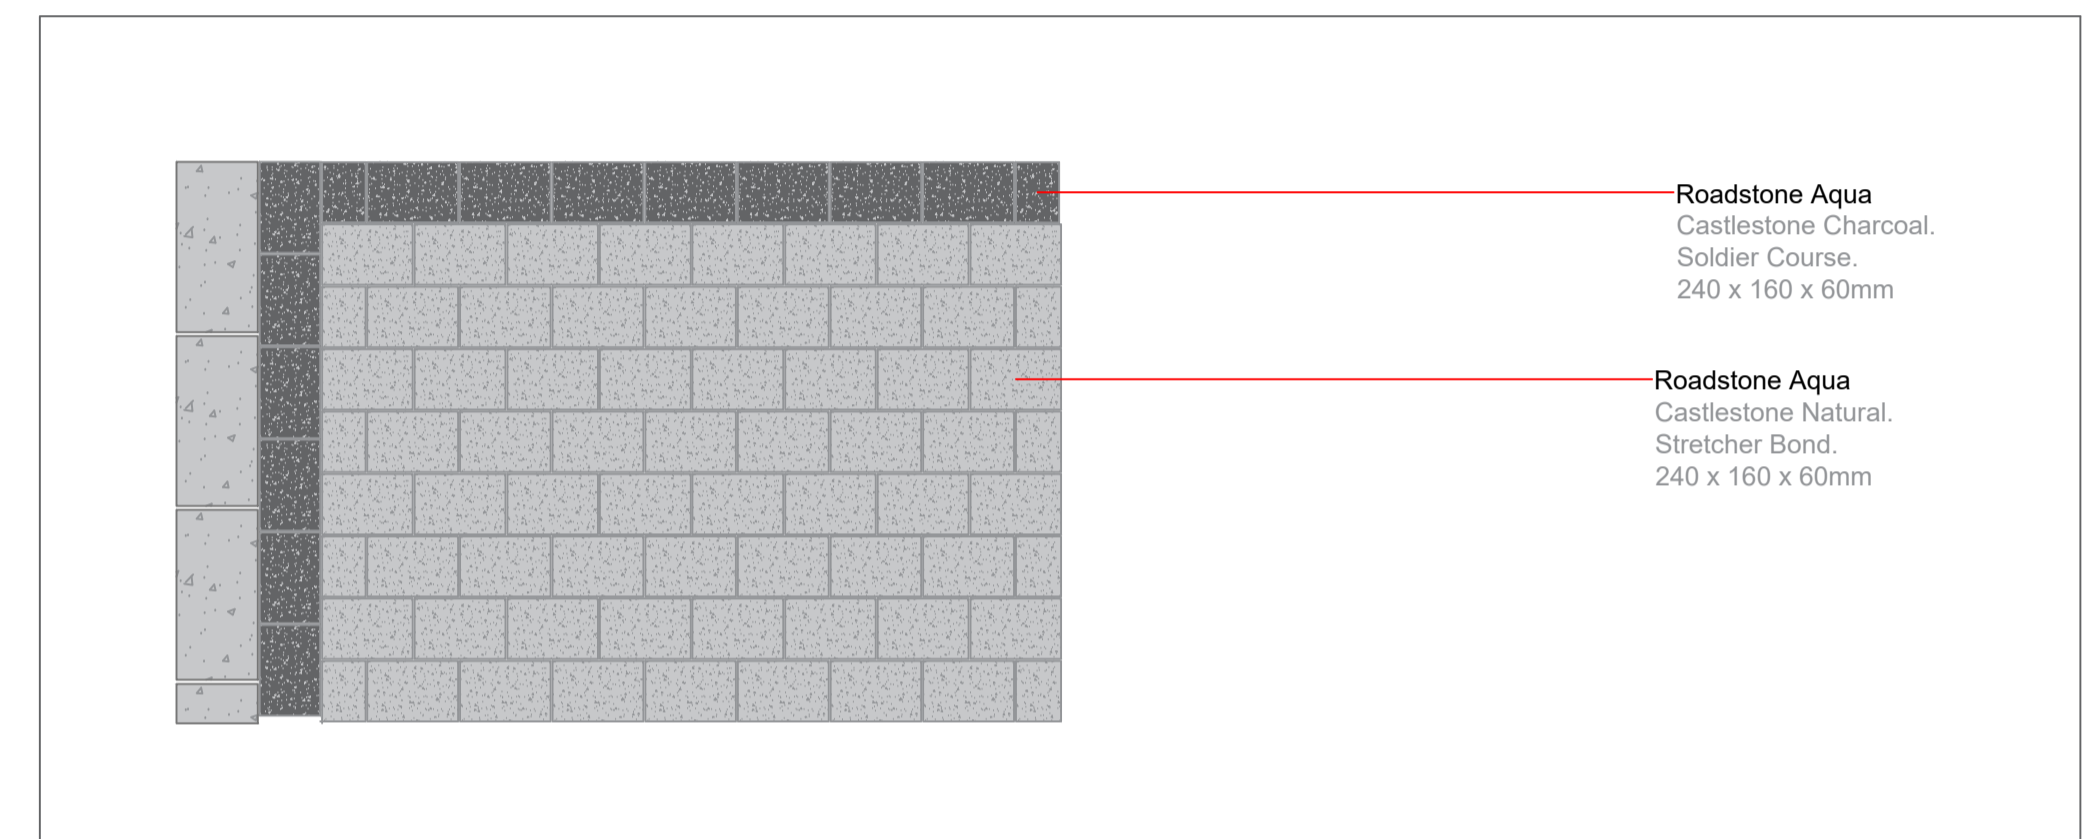

Paving Detail 3 Scale : 1:20 @ A1 —

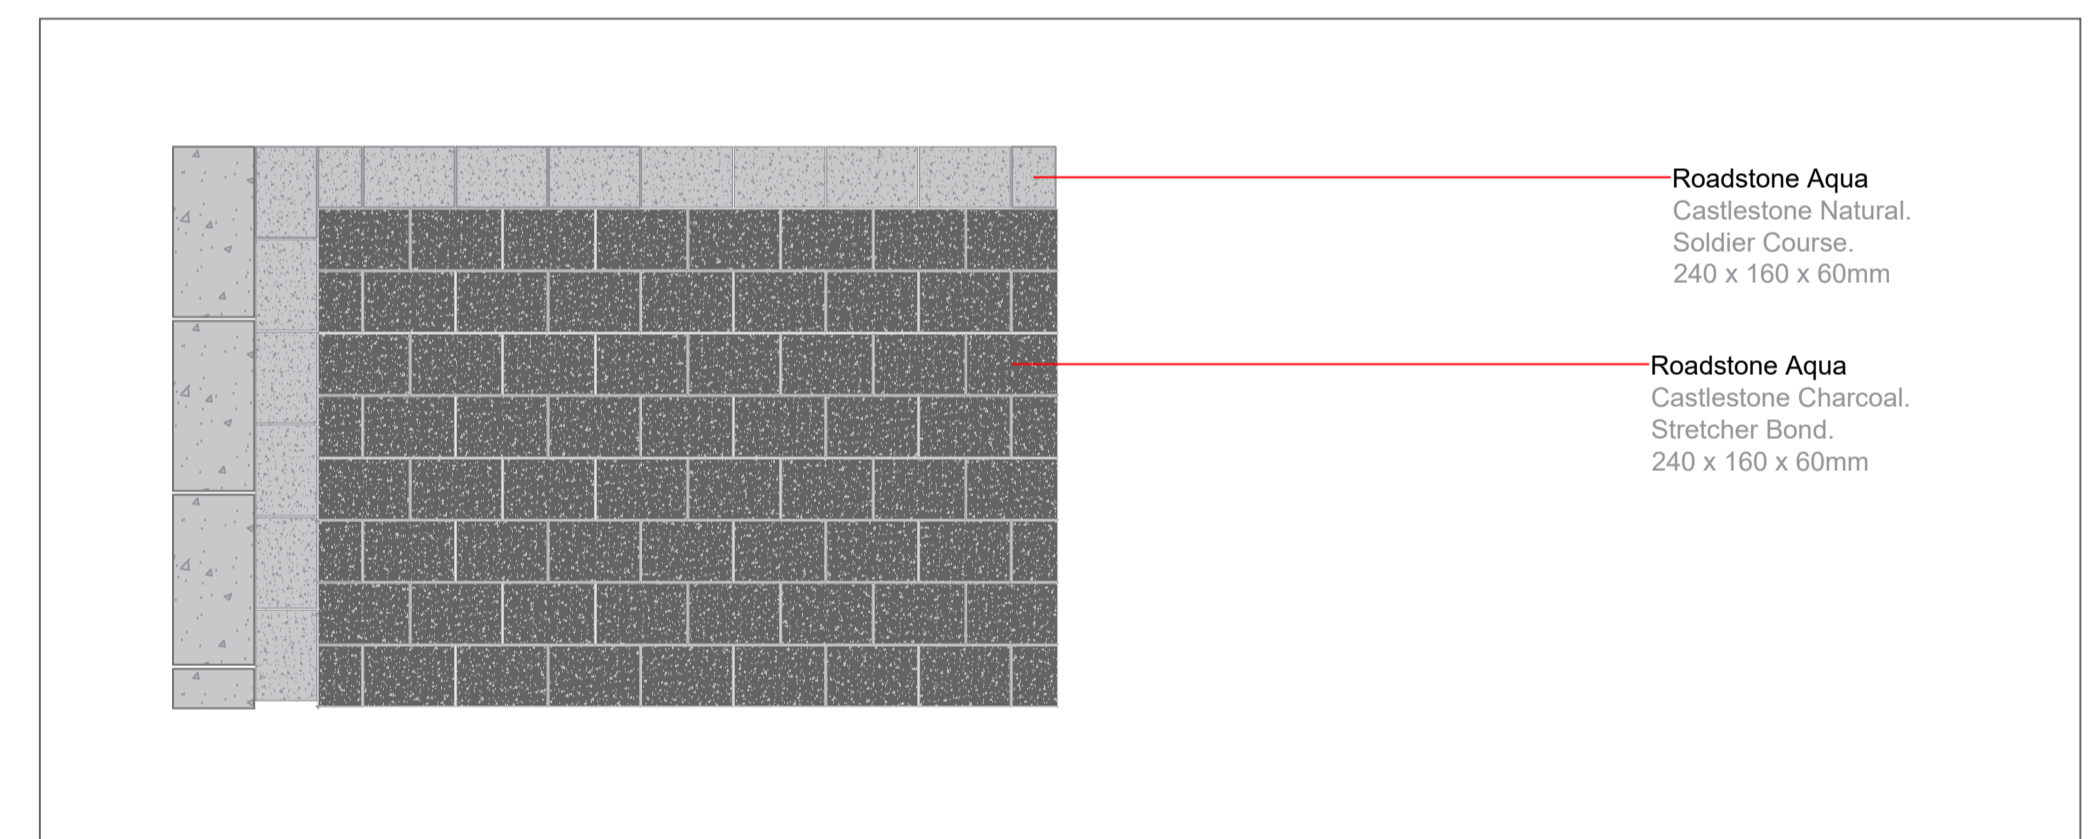

Project Title: Development Lands at Camross, County Sligo				Client: Sligo County Council	Dwg No. DWG 03
Drawing Title: Paving plan				Scale: 1 : 250	
Job No. 1822				Date: 18/10/2023	
 Ronan MacDiarmada + Associates Ltd. Landscape Architects and Consultants.					
5 Tootenhill, Rathcoole, Co. Dublin tel: +353 1 412 4476 mob: 086 26 25 438 fax: +353 1 401 3748 e-mail: ronan@rmda.ie					
This Drawing is Copyright ©					

REV	DATE	BY	CHECKED	DESCRIPTION
A	18/10/2023	MM	RMD	Planning

PLANTING PLAN



LANDSCAPE TREATMENTS

LEGEND

SOFT LANDSCAPE

Proposed Tree Planting

1. *Carpinus betulus* 'Frans Fontaine'
2. *Quercus robur*
3. *Betula pendula*

G1 Amenity Grass
300mm min. Topsoil depth

G2 Amenity Grass - Rear Gardens
300mm topsoil depth

S1 - Shrub Planting: Residential Edging Buffer
450mm topsoil depth

Name	Size
<i>Aucuba japonica</i>	2L.tr.
<i>Astelia</i> 'Silver Spear'	5L.tr.
<i>Bergenia cordifolia</i>	2L.tr.
<i>Hypericum hidcote</i>	2L.tr.
<i>Lavandula angustifolia</i>	3L.tr.
<i>Libertia grandiflora</i>	3L.tr.
<i>Persicaria affine</i>	2L.tr.
<i>Rosemarinus</i> 'Prostratus'	2L.tr.
<i>Prunus</i> 'Otto Luyken'	5L.tr.

H1 - Evergreen Hedgerow (450mm topsoil depth / 100cm double staggered row)

Species Name	Specification	Centres
<i>Prunus lusitanica</i>	c/g 3L 100cm ht.	500mm


H2 - Defensive Planting (450mm topsoil depth / 100cm Double Staggered Row)

Species Name	Specification	Centres
<i>Craetagus monogyna</i>	c/g 2L 40-60cm ht.	500mm

S2 - Shrub Planting - Public Area
450mm topsoil depth

Code	Species Name	Specification	Plant/m2
	<i>Agapanthus africanus</i>	c/g 2L 30-40cm ht.	7m ²
	<i>Allium ursinum</i>	c/g P9 20-30cm ht.	7m ²
	'Eryngium 'Bowles' Mauve'	c/g 2L 30-40cm ht.	5m ²
	<i>Libertia grandiflora</i>	c/g 3L 30-40cm ht.	3m ²
	<i>Kniphofia</i> 'Royal Standard'	c/g 2L 30-40cm ht.	7m ²
	<i>Tulbaghia violacea</i>	c/g 2L 30-40cm ht.	3m ²


Bins Storage

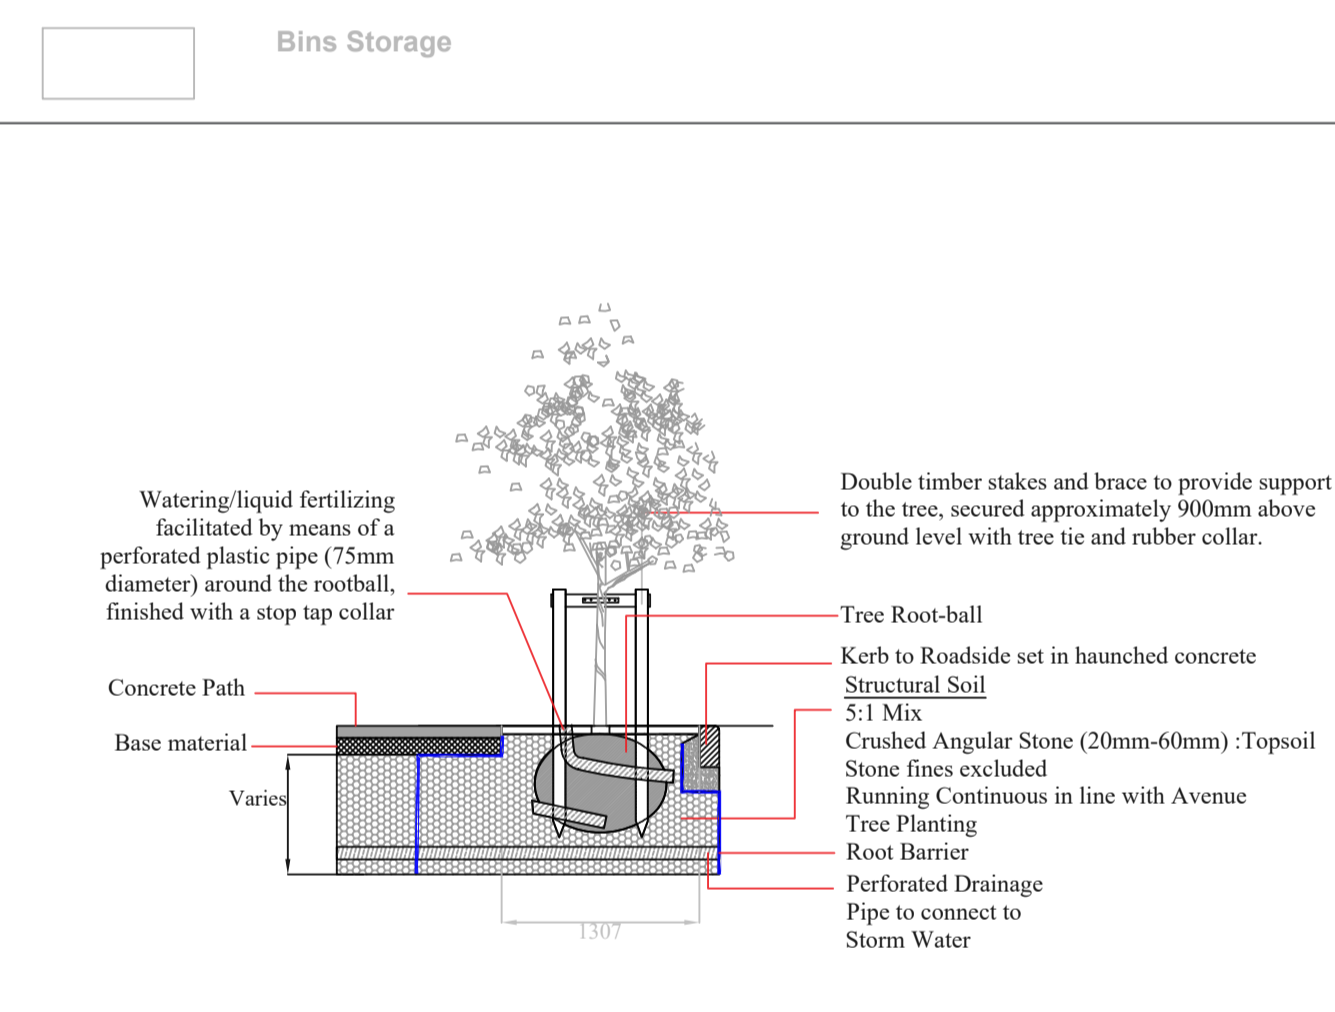

Whip Planting -
See Planting List for Details

Whip Planting Mix 1 for Openspace Areas (Plant 1 per 2m²)

Name	Size	Total no.
<i>Acer pseudoplatanus</i>	60-90cm	165
<i>Alnus cordata</i>	60-90cm	260
<i>Sorbus aucuparia</i>	60-90cm	445

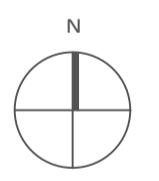

Project Title:	Development Lands at Camross, County Sligo			
Drawing Title:	Planting Plan			
Job No.	1822	Date	18/10/2023	
A	18/10/2023	HM	RMD	Planning
REV	DATE	BY	CHECKED	DESCRIPTION

Client:	Sligo County Council	Dwg No.	DWG 04
Scale	1 : 250		

RMDA
LANDSCAPE ARCHITECTS + CONSULTANTS

Ronan MacDiarmada + Associates Ltd.
Landscape Architects and Consultants.



5 Tootenhill, Rathcoole, Co. Dublin
tel: +353 1 412 4476 mob: 086 26 25 438
fax: +353 1 401 3748 e-mail: ronan@rmda.ie

This Drawing is Copyright ©


BOUNDARY TREATMENTS DETAILS



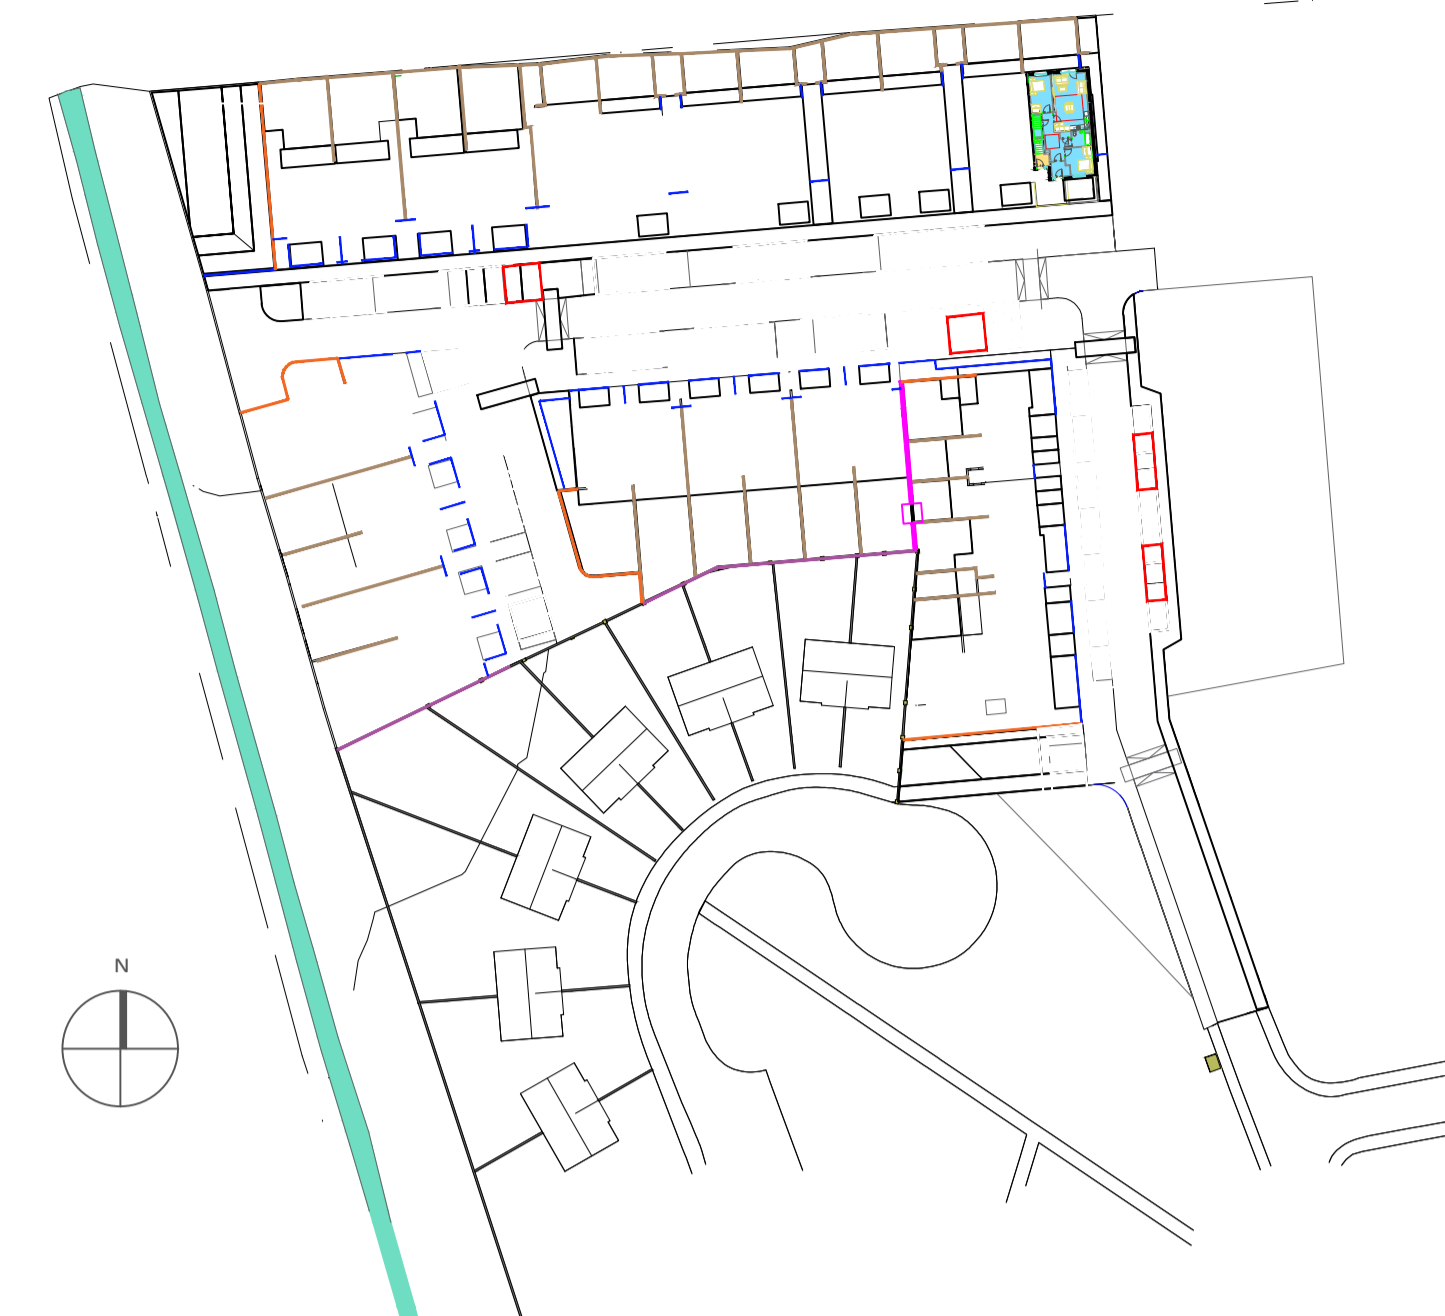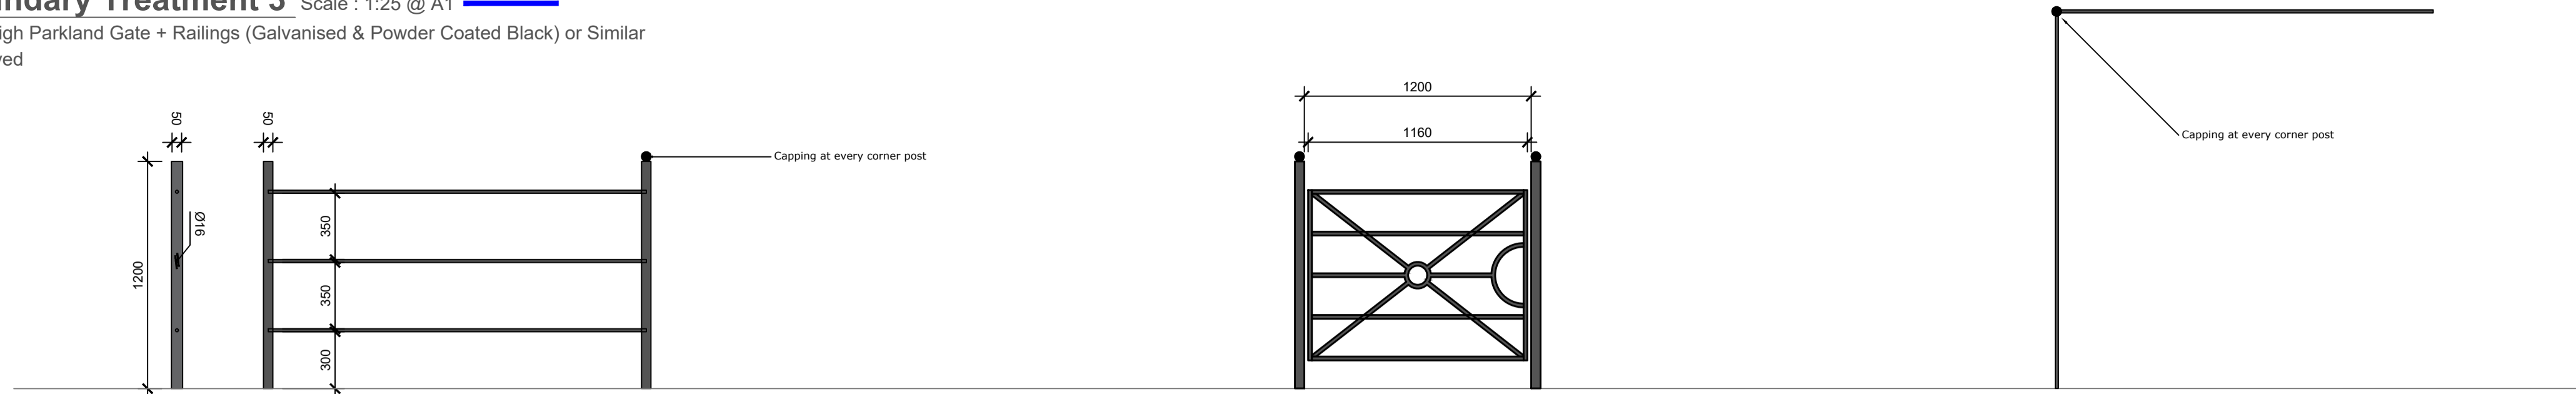


Boundary Location Plan Scale : 1:1000 @ A1

Boundary Treatment 3 Scale : 1:25 @ A1
 1.2m high Parkland Gate + Railings (Galvanised & Powder Coated Black) or Similar Approved

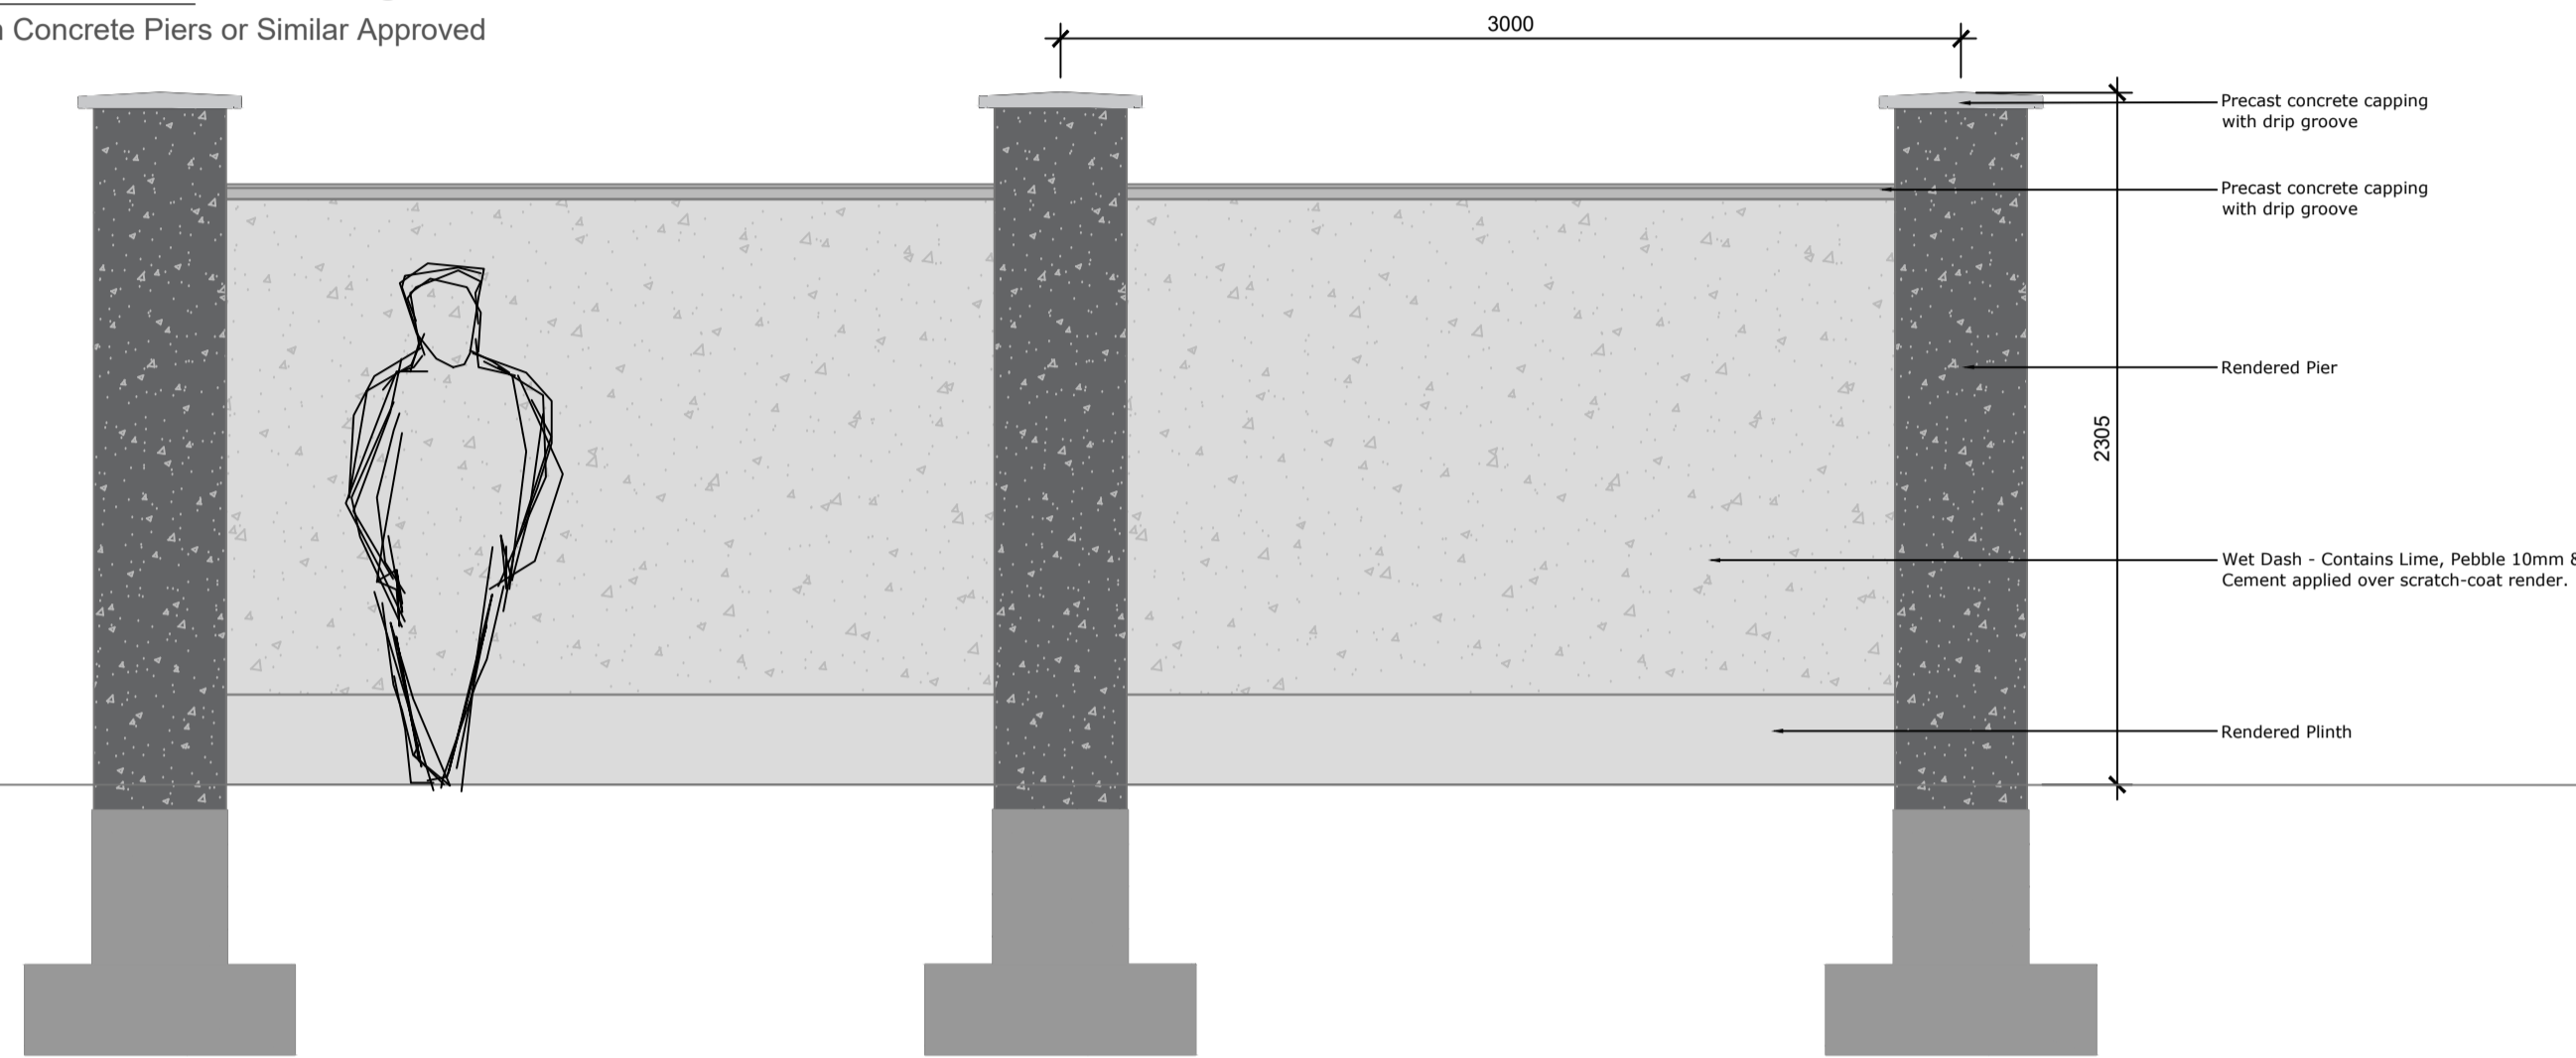


Boundary Treatment 1 Scale : 1:25 @ A1
 2m high Dry Dash Wall with Concrete Piers or Similar Approved

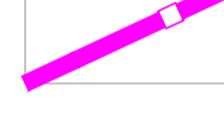


- BOUNDARY TREATMENT**
-  Retaining Wall (To Engineer's Spec.)
 -  Public Boundary - Dry Dash with Concrete Pier (2.0m high) or similar approved.
 -  Division Boundary - Concrete Infill Panel and Post (1.8m high) or similar approved.
 -  Parkland Railing - 3 bar (3 Bar Powder Coated Black) or similar approved.
 -  Fair Faced Block Wall (2m high with Concrete Capping) or similar approved.


Boundary Treatment 2 Scale : 1:25 @ A1
 Concrete In-fill Panel and Posts - Boundary between Back Gardens

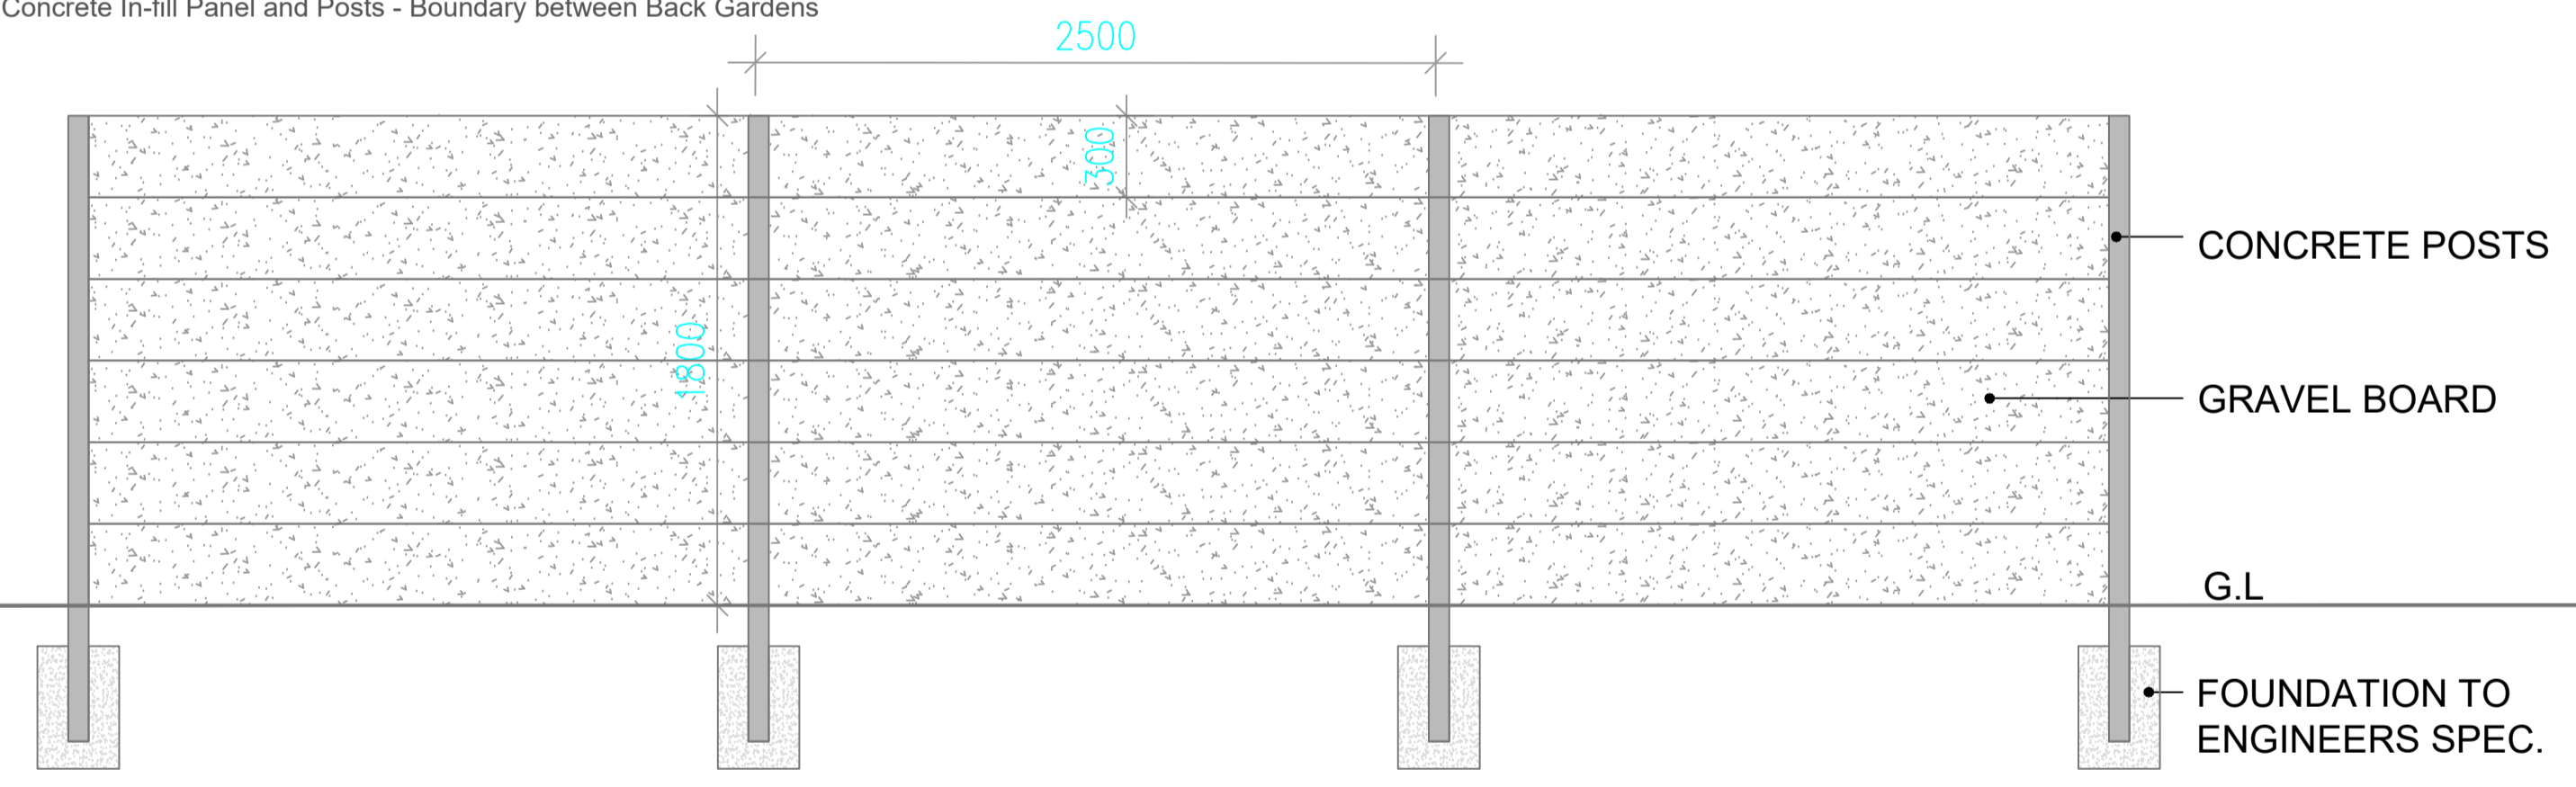


Tree Pit Detail Scale : 1:20 @ A1

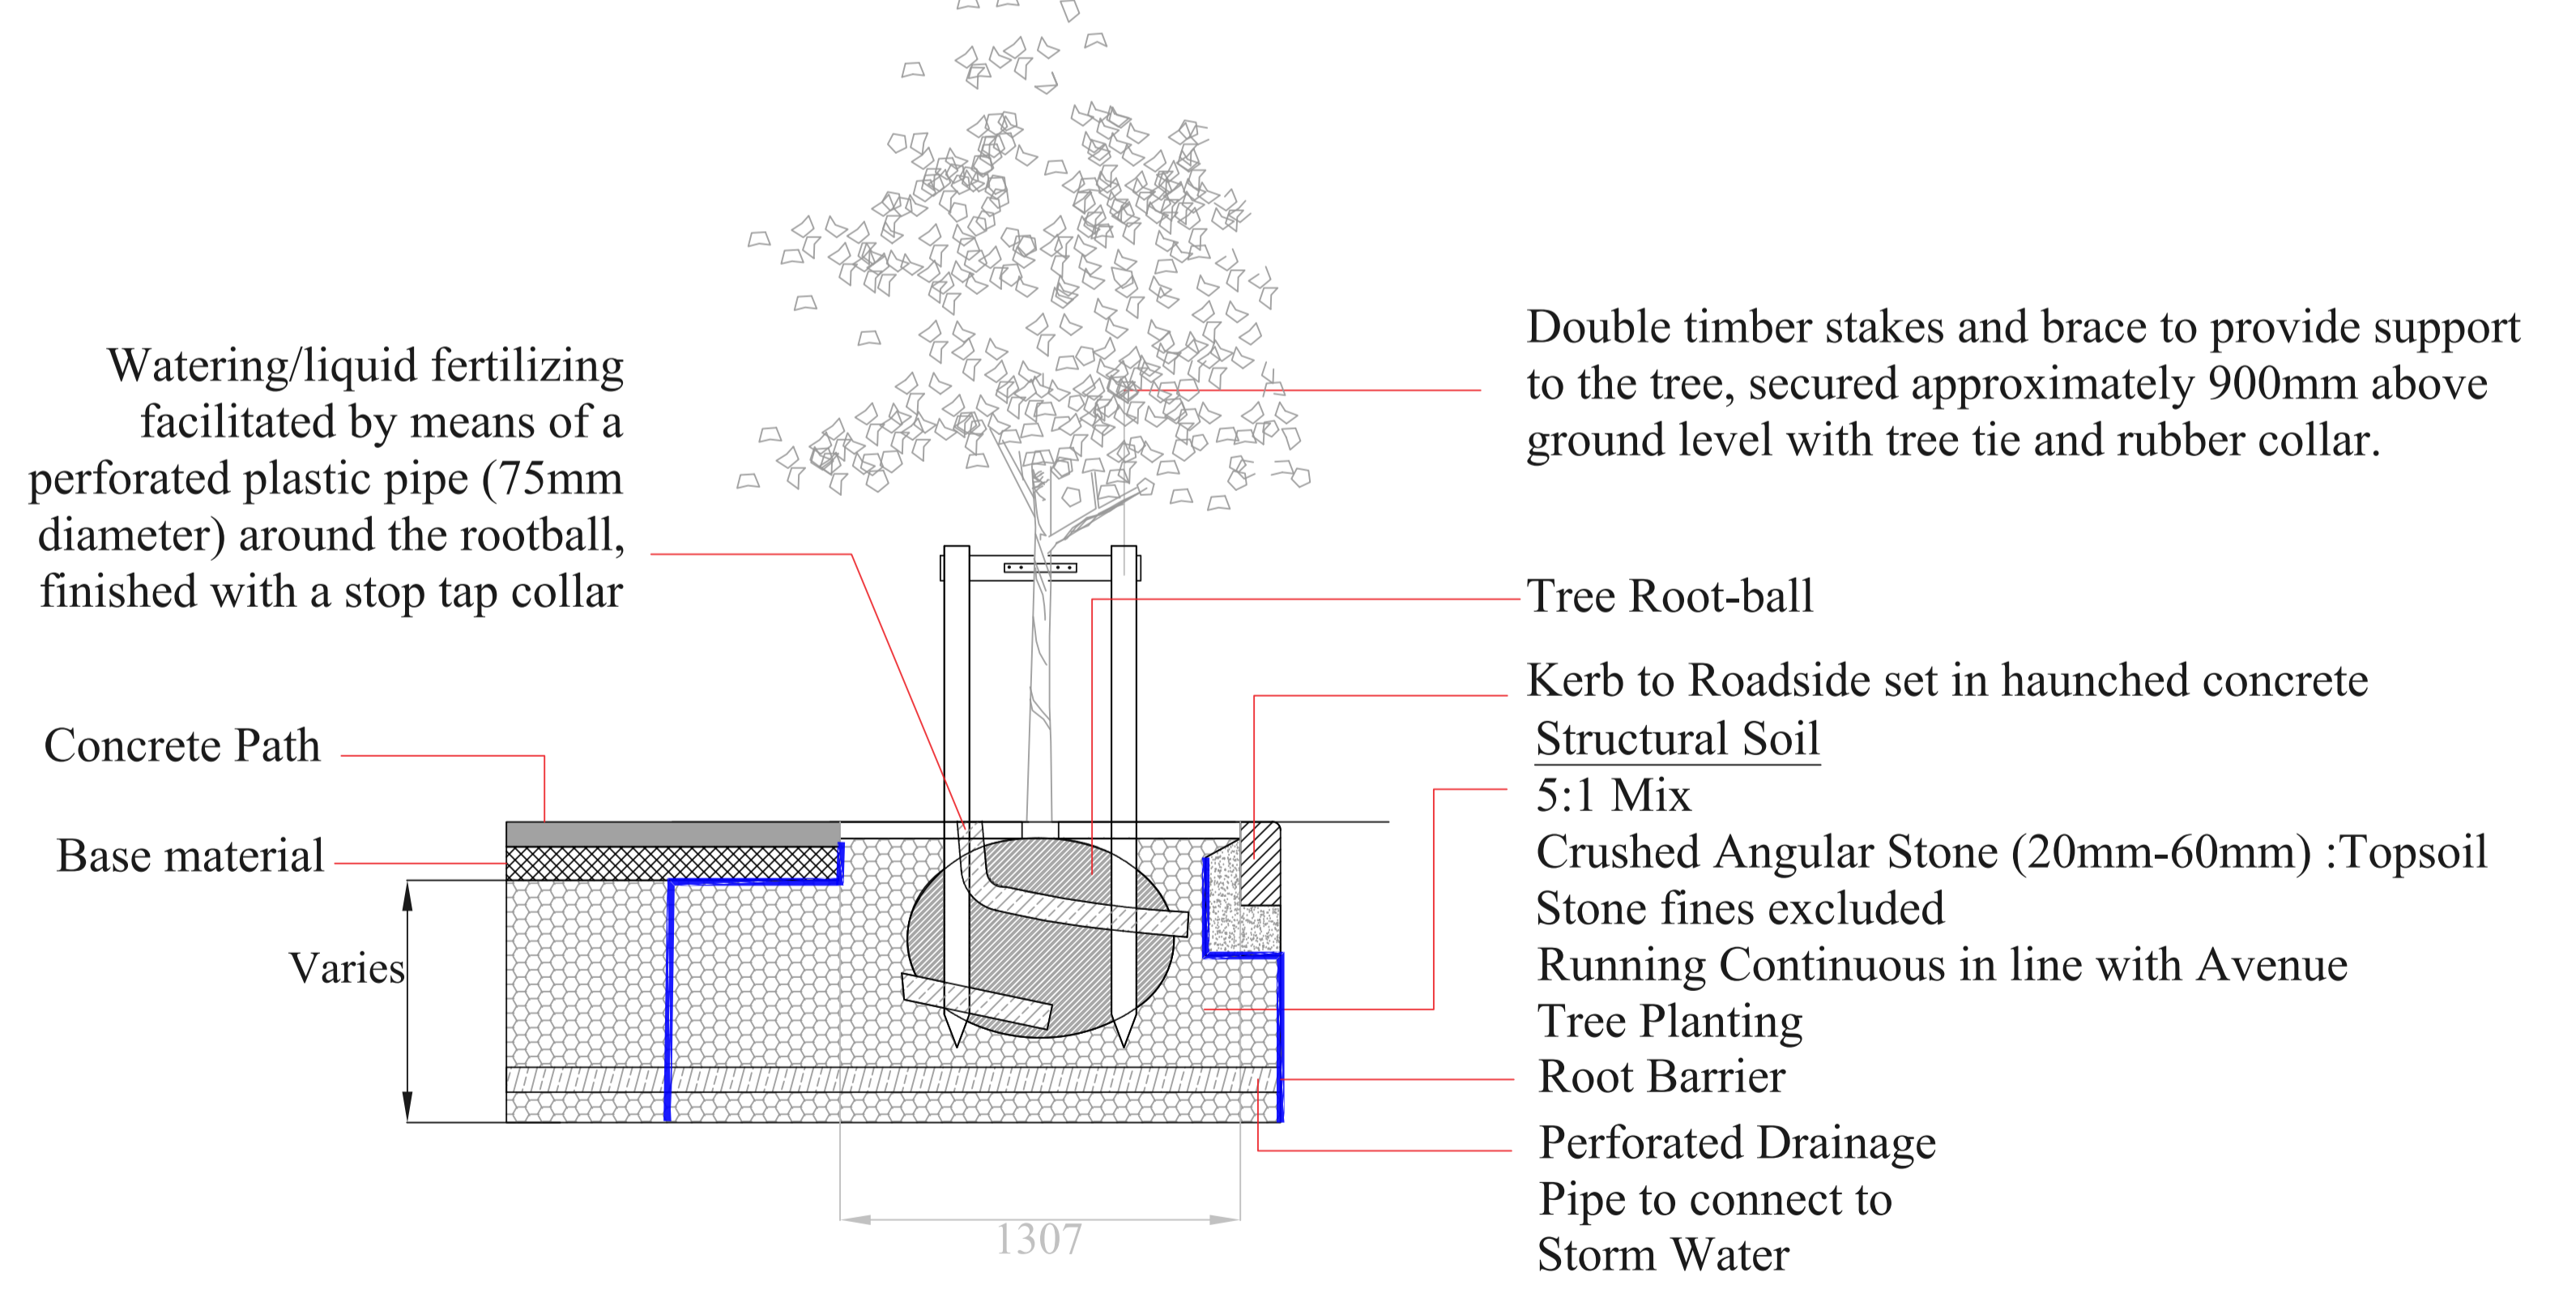

Boundary Treatment 4 Scale : 1:25 @ A1
 2m high Fair Faced Block Wall with Concrete Capping

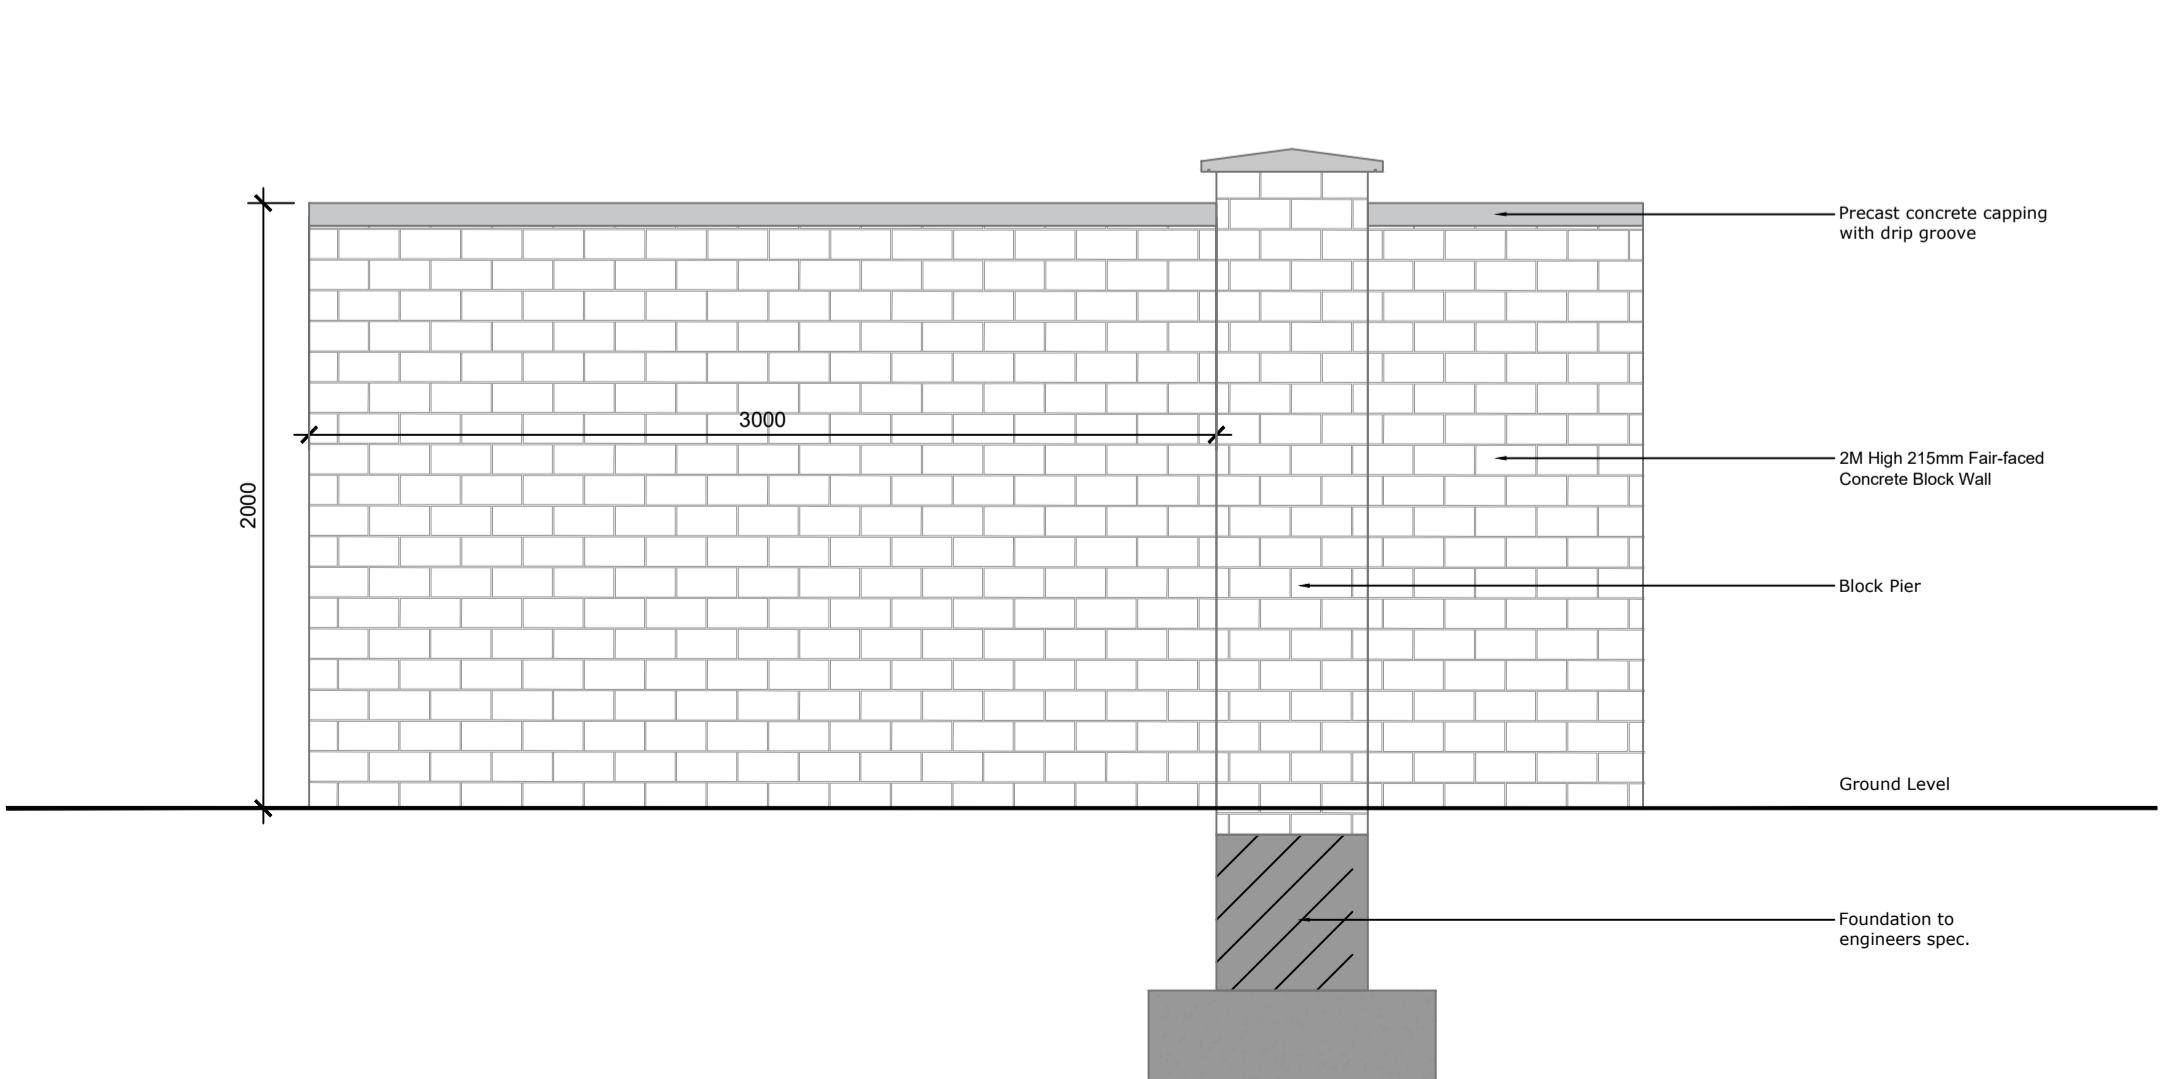

Project Title: Development Lands at Camross, County Sligo					Client: Sligo County Council	Dwg No. DWG 05
Drawing Title: Boundary Treatment Details					Scale: As shown @ A1	
Job No. 1822					Date: 18/10/2023	
<p style="text-align: right;">Ronan MacDiarmada + Associates Ltd. Landscape Architects and Consultants.</p> <p>5 Tootenhill, Rathcoole, Co. Dublin tel: +353 1 412 4476 mob: 086 26 25 438 fax: +353 1 401 3748 e-mail: ronan@rmda.ie</p>						
						
This Drawing is Copyright ©						

REV	DATE	BY	CHECKED	DESCRIPTION
A	18/10/2023	HM	RMD	Planning