



**Notes:**  
 - Do not scale from this drawing. Use figured dimensions in all cases.  
 - Verify dimensions on site and report any discrepancies to the Architect immediately.  
 - This drawing is to be read in conjunction with the Architect's Specification.  
 - © This drawing is copyright and may only be reproduced with the Architect's permission.

**Drawing Notes:**

**Legend**  
 Planning Boundary ———

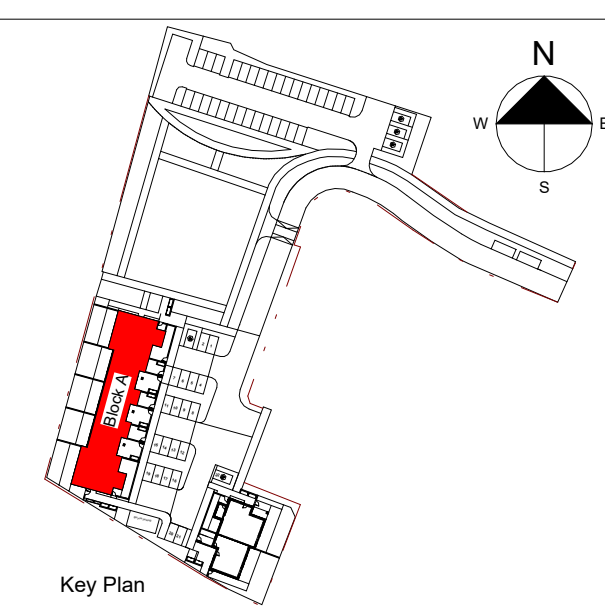

Key Plan

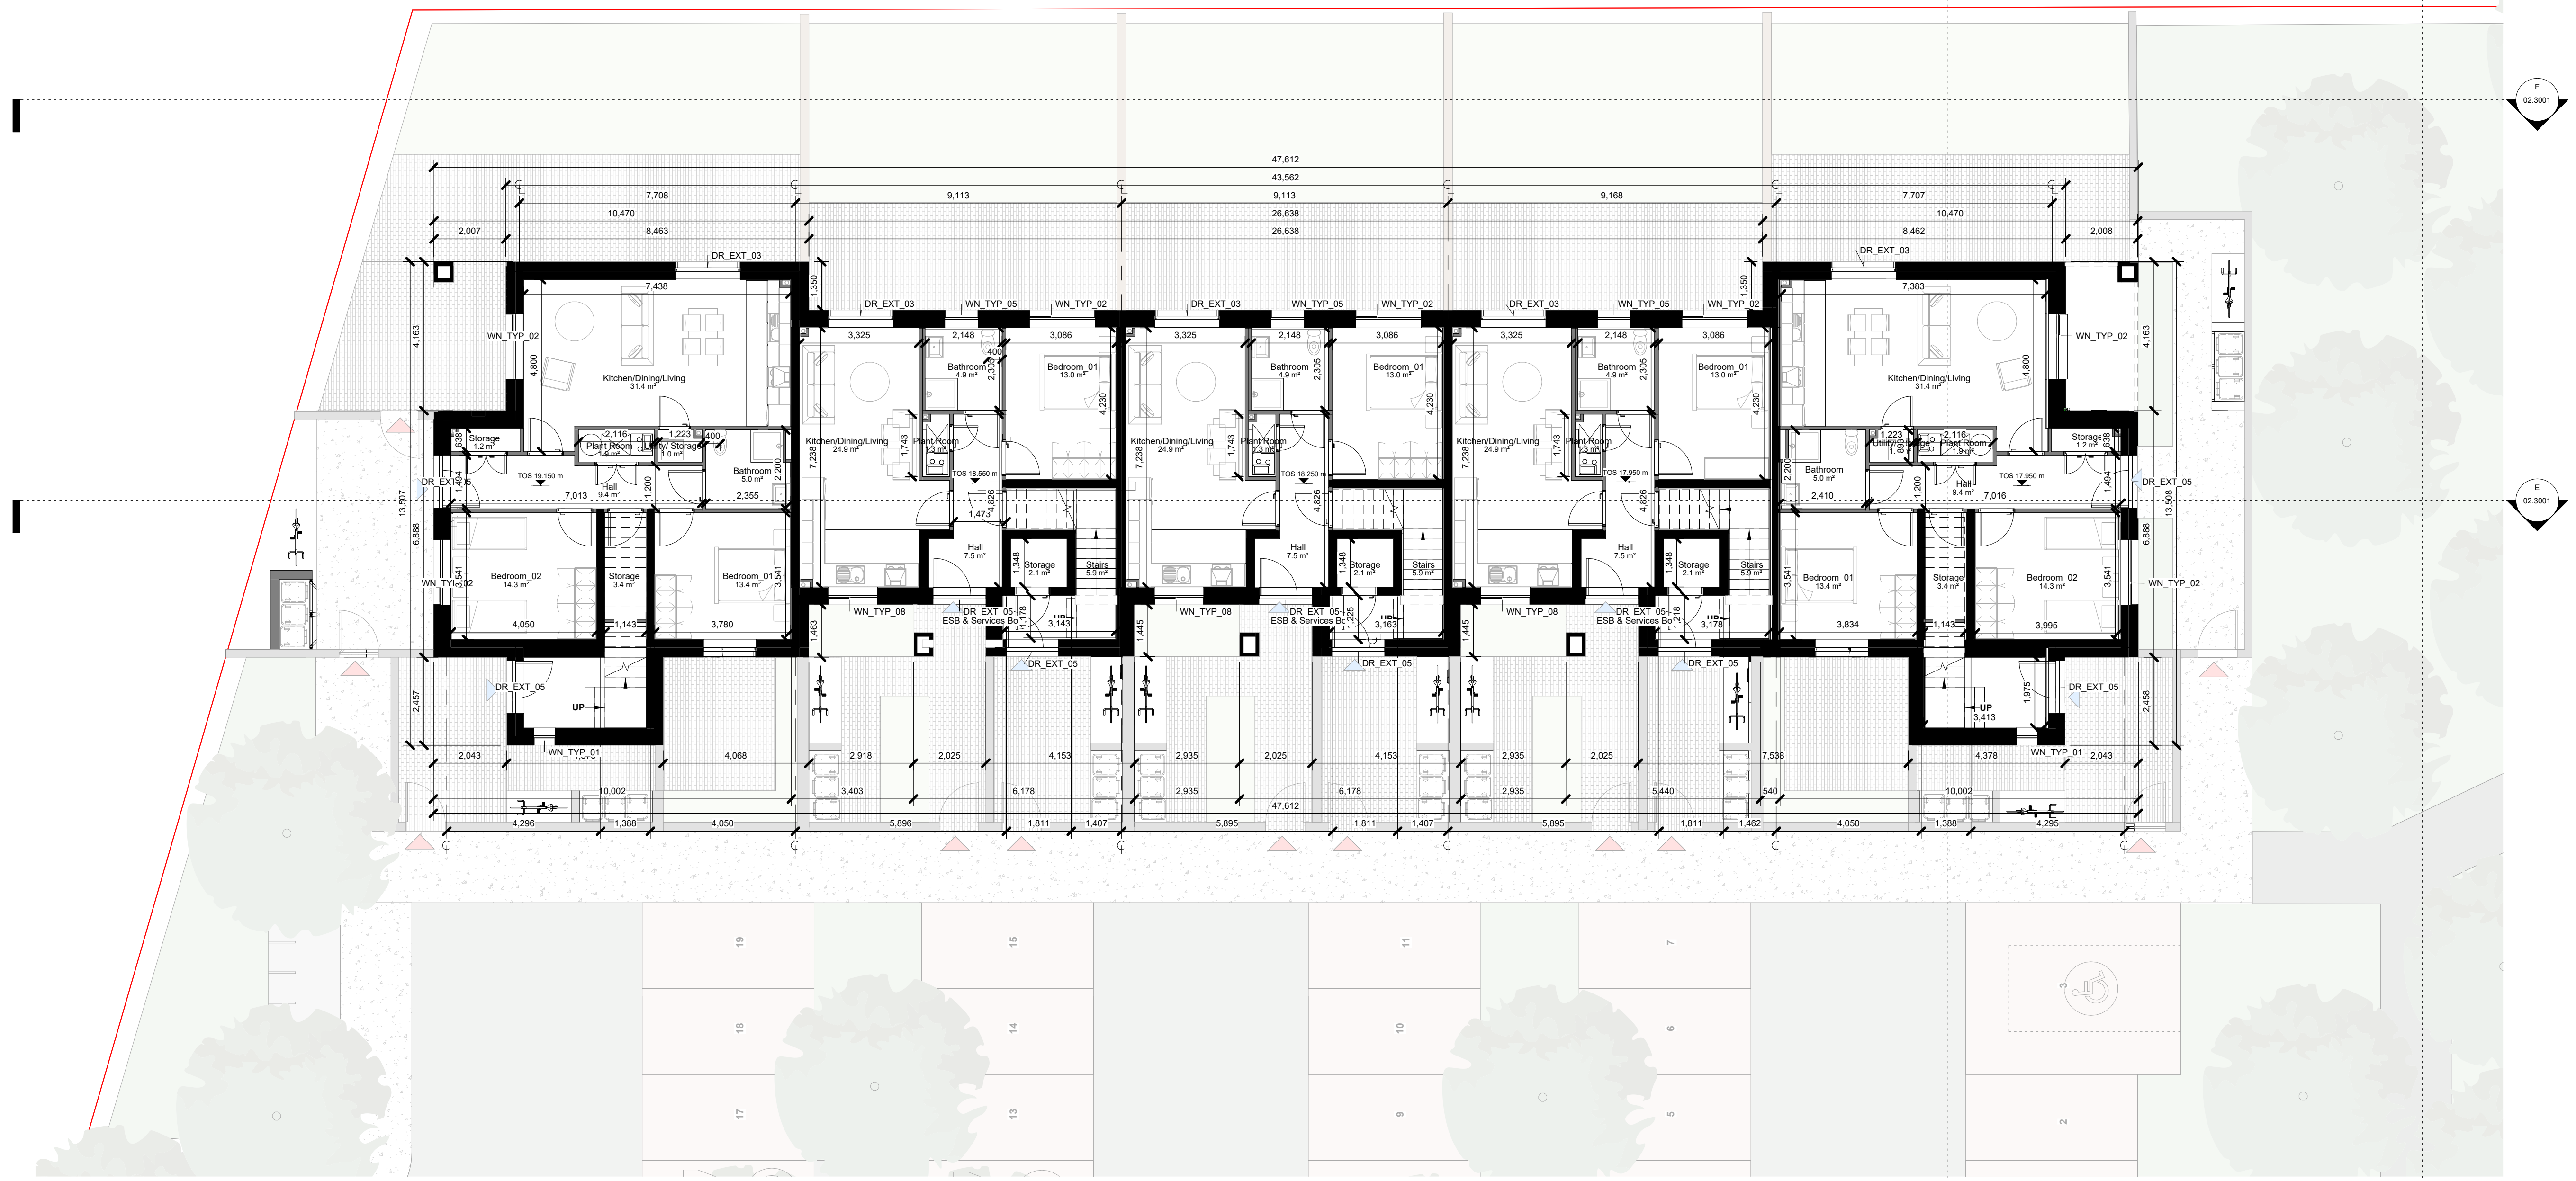

L00\_GA Plan - Block A  
 1:100

**PLANNING**

P3-S-2	12.01.24	A.B	Issued for Planning Information Pack
P3-S-1	09.11.23	A.B	Issued to Fire Consultant
Rev.	Date	Drawn	Details of Issue / Revision

Issues & Revisions



Dartry Mills,  
 Dartry Road  
 Dublin 6,  
 D06 Y0E3  
 T: +353 (0)1 498 7000  
 W: www.reddyarchitecture.com  
 E: info@reddyarchitecture.com



Client Details:  
**Sligo County Council Housing**

Project Details:  
**Cranmore Regeneration for Sligo County Council  
 Cranmore, Co. Sligo**


Drawing Title:  
**Proposed Ground Floor Plan - Block A**

Job No.	Sheet Size	Scale @A1:
<b>P22-240D</b>	<b>A1_Landscape</b>	<b>As indicated</b>
Issue Date:	Drawn By:	Reviewed By:
<b>26/10/23</b>	<b>A.B</b>	<b>A.King</b>

Status	Purpose of Issue
<b>P3</b>	<b>Planning Permission</b>
Project - System - Spatial Zone - Level - Type - Originator - Role - Number	Revision
<b>SHS GD-02-BA-L00-DR-RAU-AR-1010</b>	<b>P3-S-2</b>

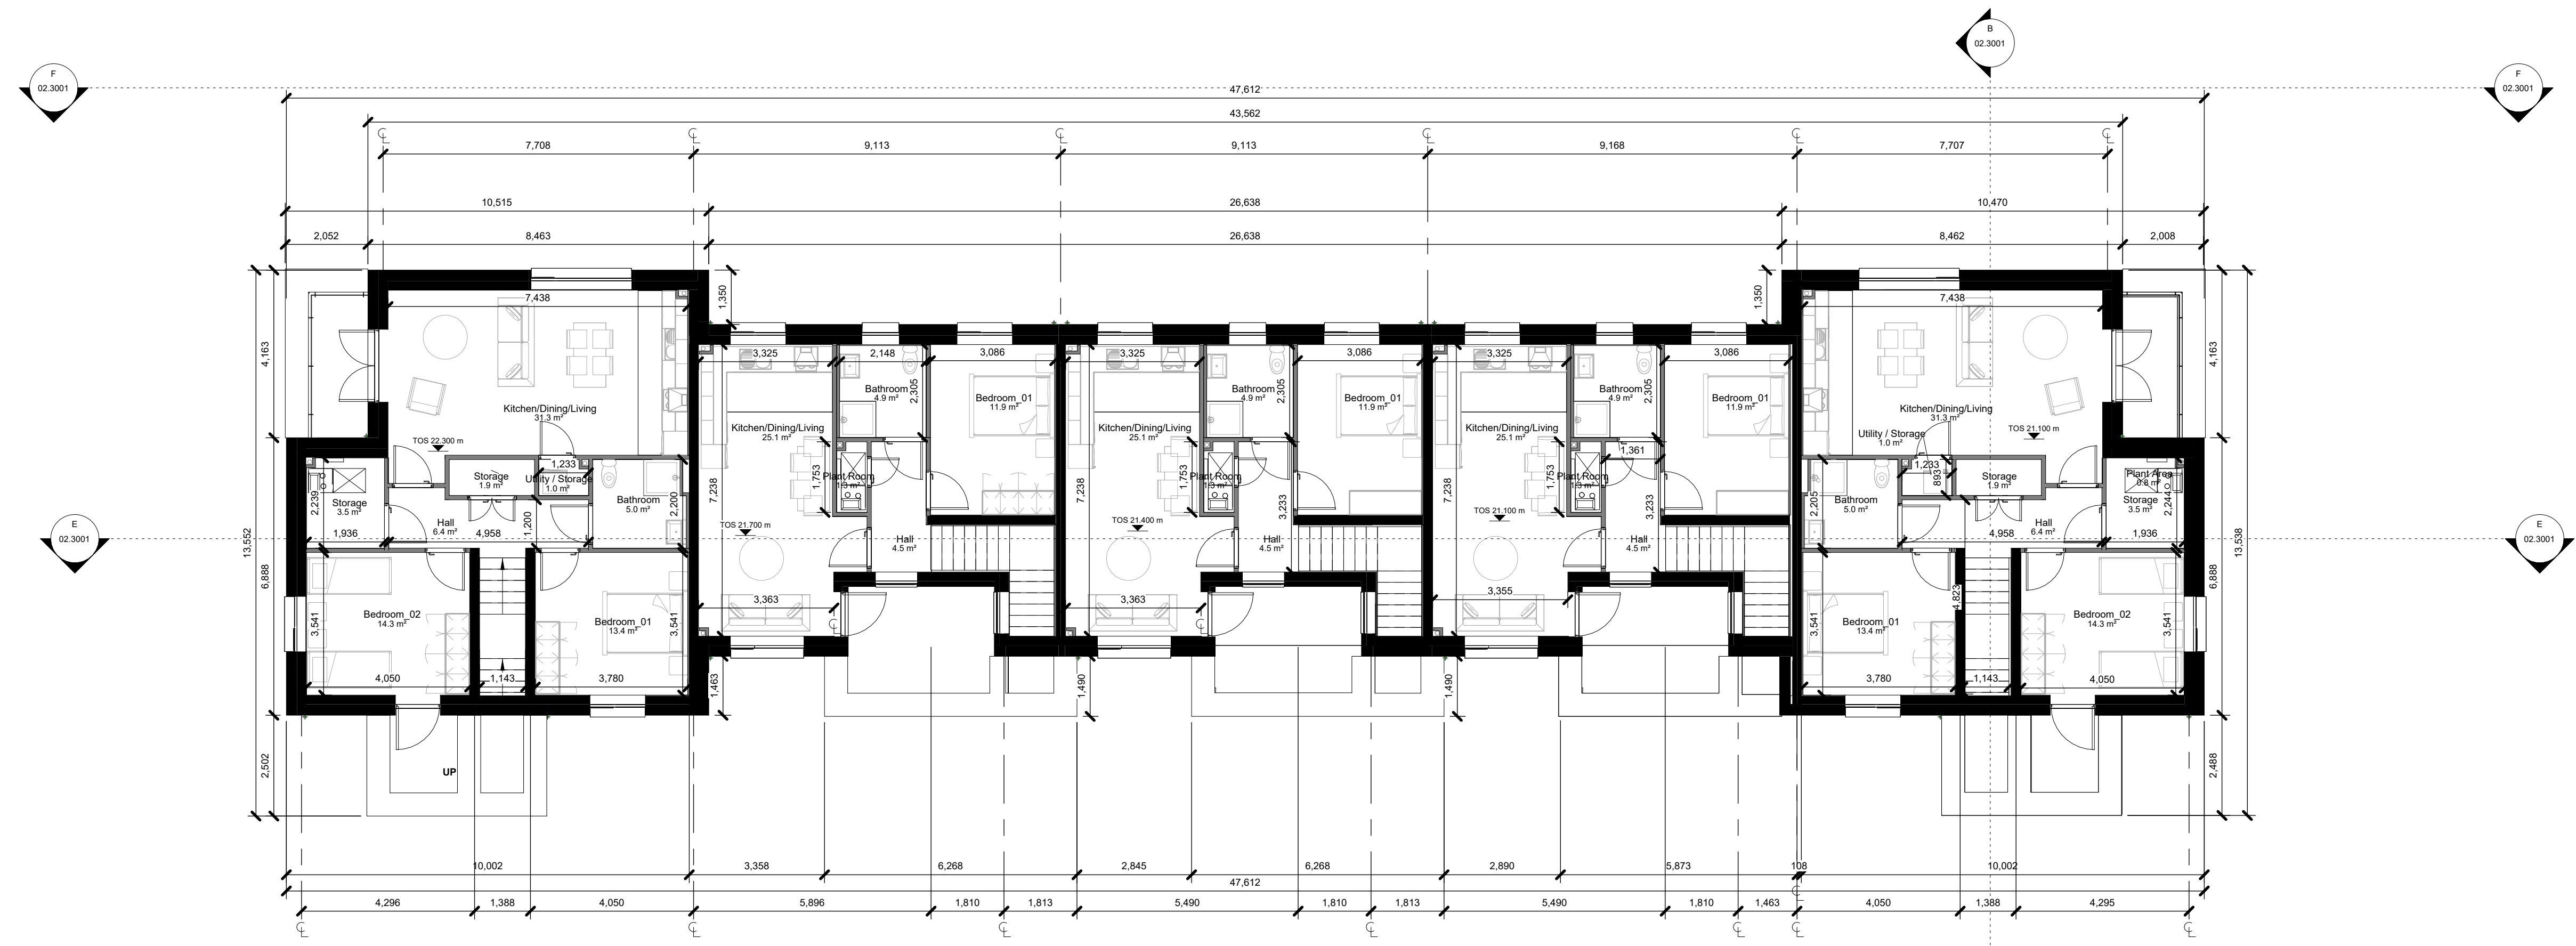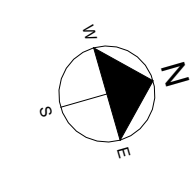


L01\_GA Plan - Block A  
1 : 100

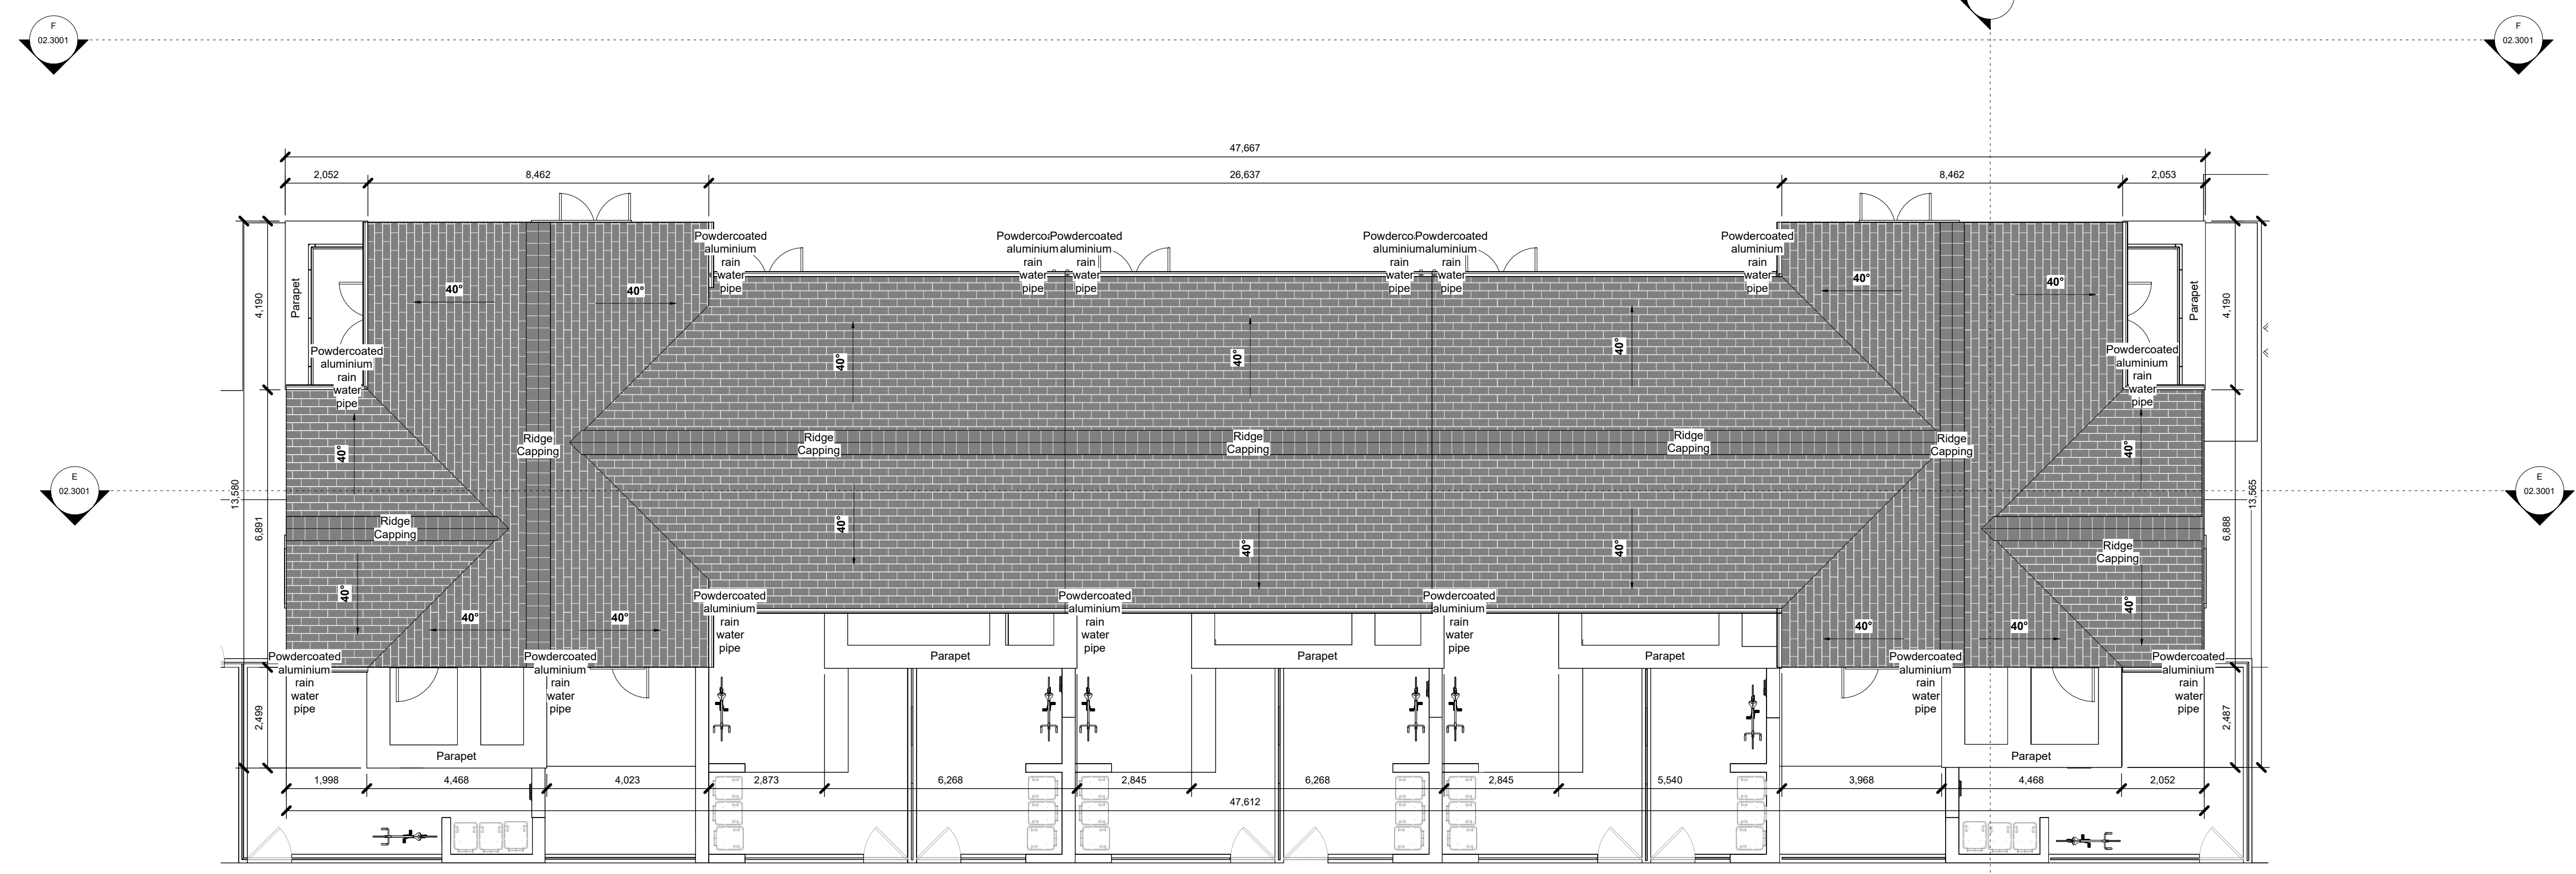

Roof Plan  
1 : 100

**Notes:**  
 - Do not scale from this drawing. Use figured dimensions in all cases.  
 - Verify dimensions on site and report any discrepancies to the Architect immediately.  
 - This drawing to be read in conjunction with the Architect's Specification.  
 - © This drawing is copyright and may only be reproduced with the Architect's permission.

**Drawing Notes:**  
**Legend**  
 Planning Boundary

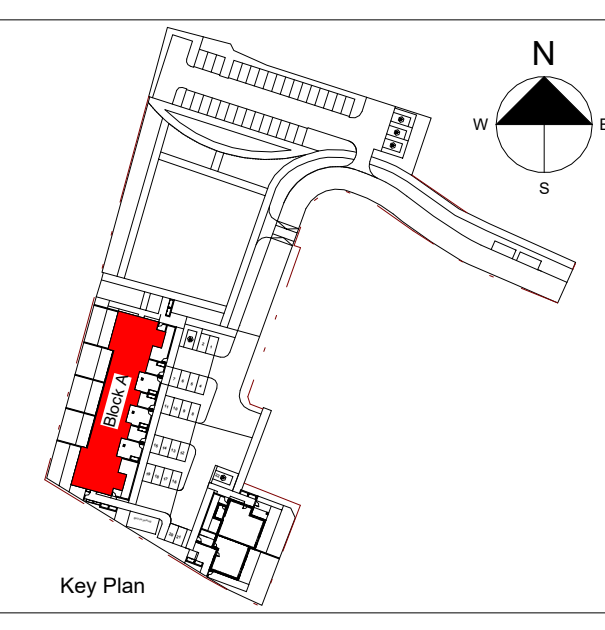

### PLANNING

P3-S-2	12.01.24	A.B	Issued for Planning Information Pack
P3-S-1	09.11.23	A.B	Issued to Fire Consultant
Rev.	Date	Dwn	Details of Issue / Revision



Client Details:  
**Sligo County Council Housing**


Project Details:  
**Cranmore Regeneration for Sligo County Council Cranmore, Co. Sligo**

Drawing Title:  
**Proposed First Floor & Roof Plan - Block A**

Job No:	Sheet Size:	Scale @A1:
<b>P22-240D</b>	<b>A1_Landscape</b>	<b>As indicated</b>
Issue Date:	Drawn By:	Reviewed By:
<b>26/10/23</b>	<b>A.B</b>	<b>A.King</b>

Status:	Purpose of Issue
<b>P3</b>	<b>Planning Permission</b>
Project - System - Spatial Zone - Level - Type - Originator - Role - Number	
<b>SHS GD-02-BA-ZZZ-DR-RAU-AR-1011</b>	
	<b>P3-S-2</b>



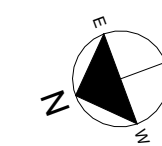


**Notes:**  
 - Do not scale from this drawing. Use figured dimensions in all cases.  
 - Verify dimensions on site and report any discrepancies to the Architect immediately.  
 - This drawing is to be read in conjunction with the Architect's Specification.  
 - © This drawing is copyright and may only be reproduced with the Architect's permission.


**Drawing Notes:**

**Legend**

Planning Boundary

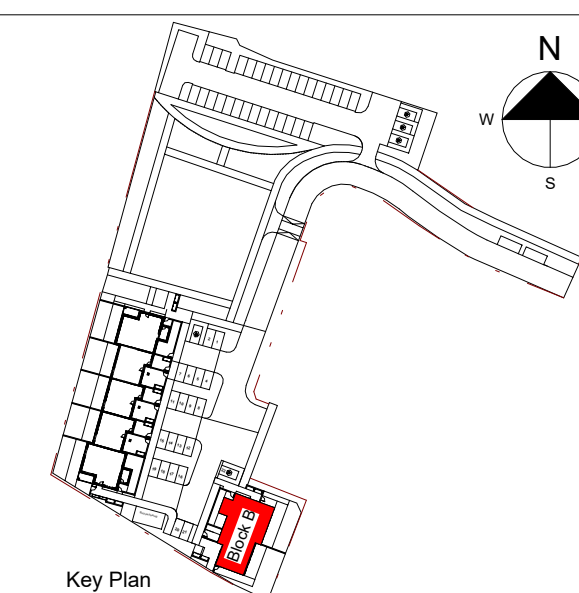

Key Plan

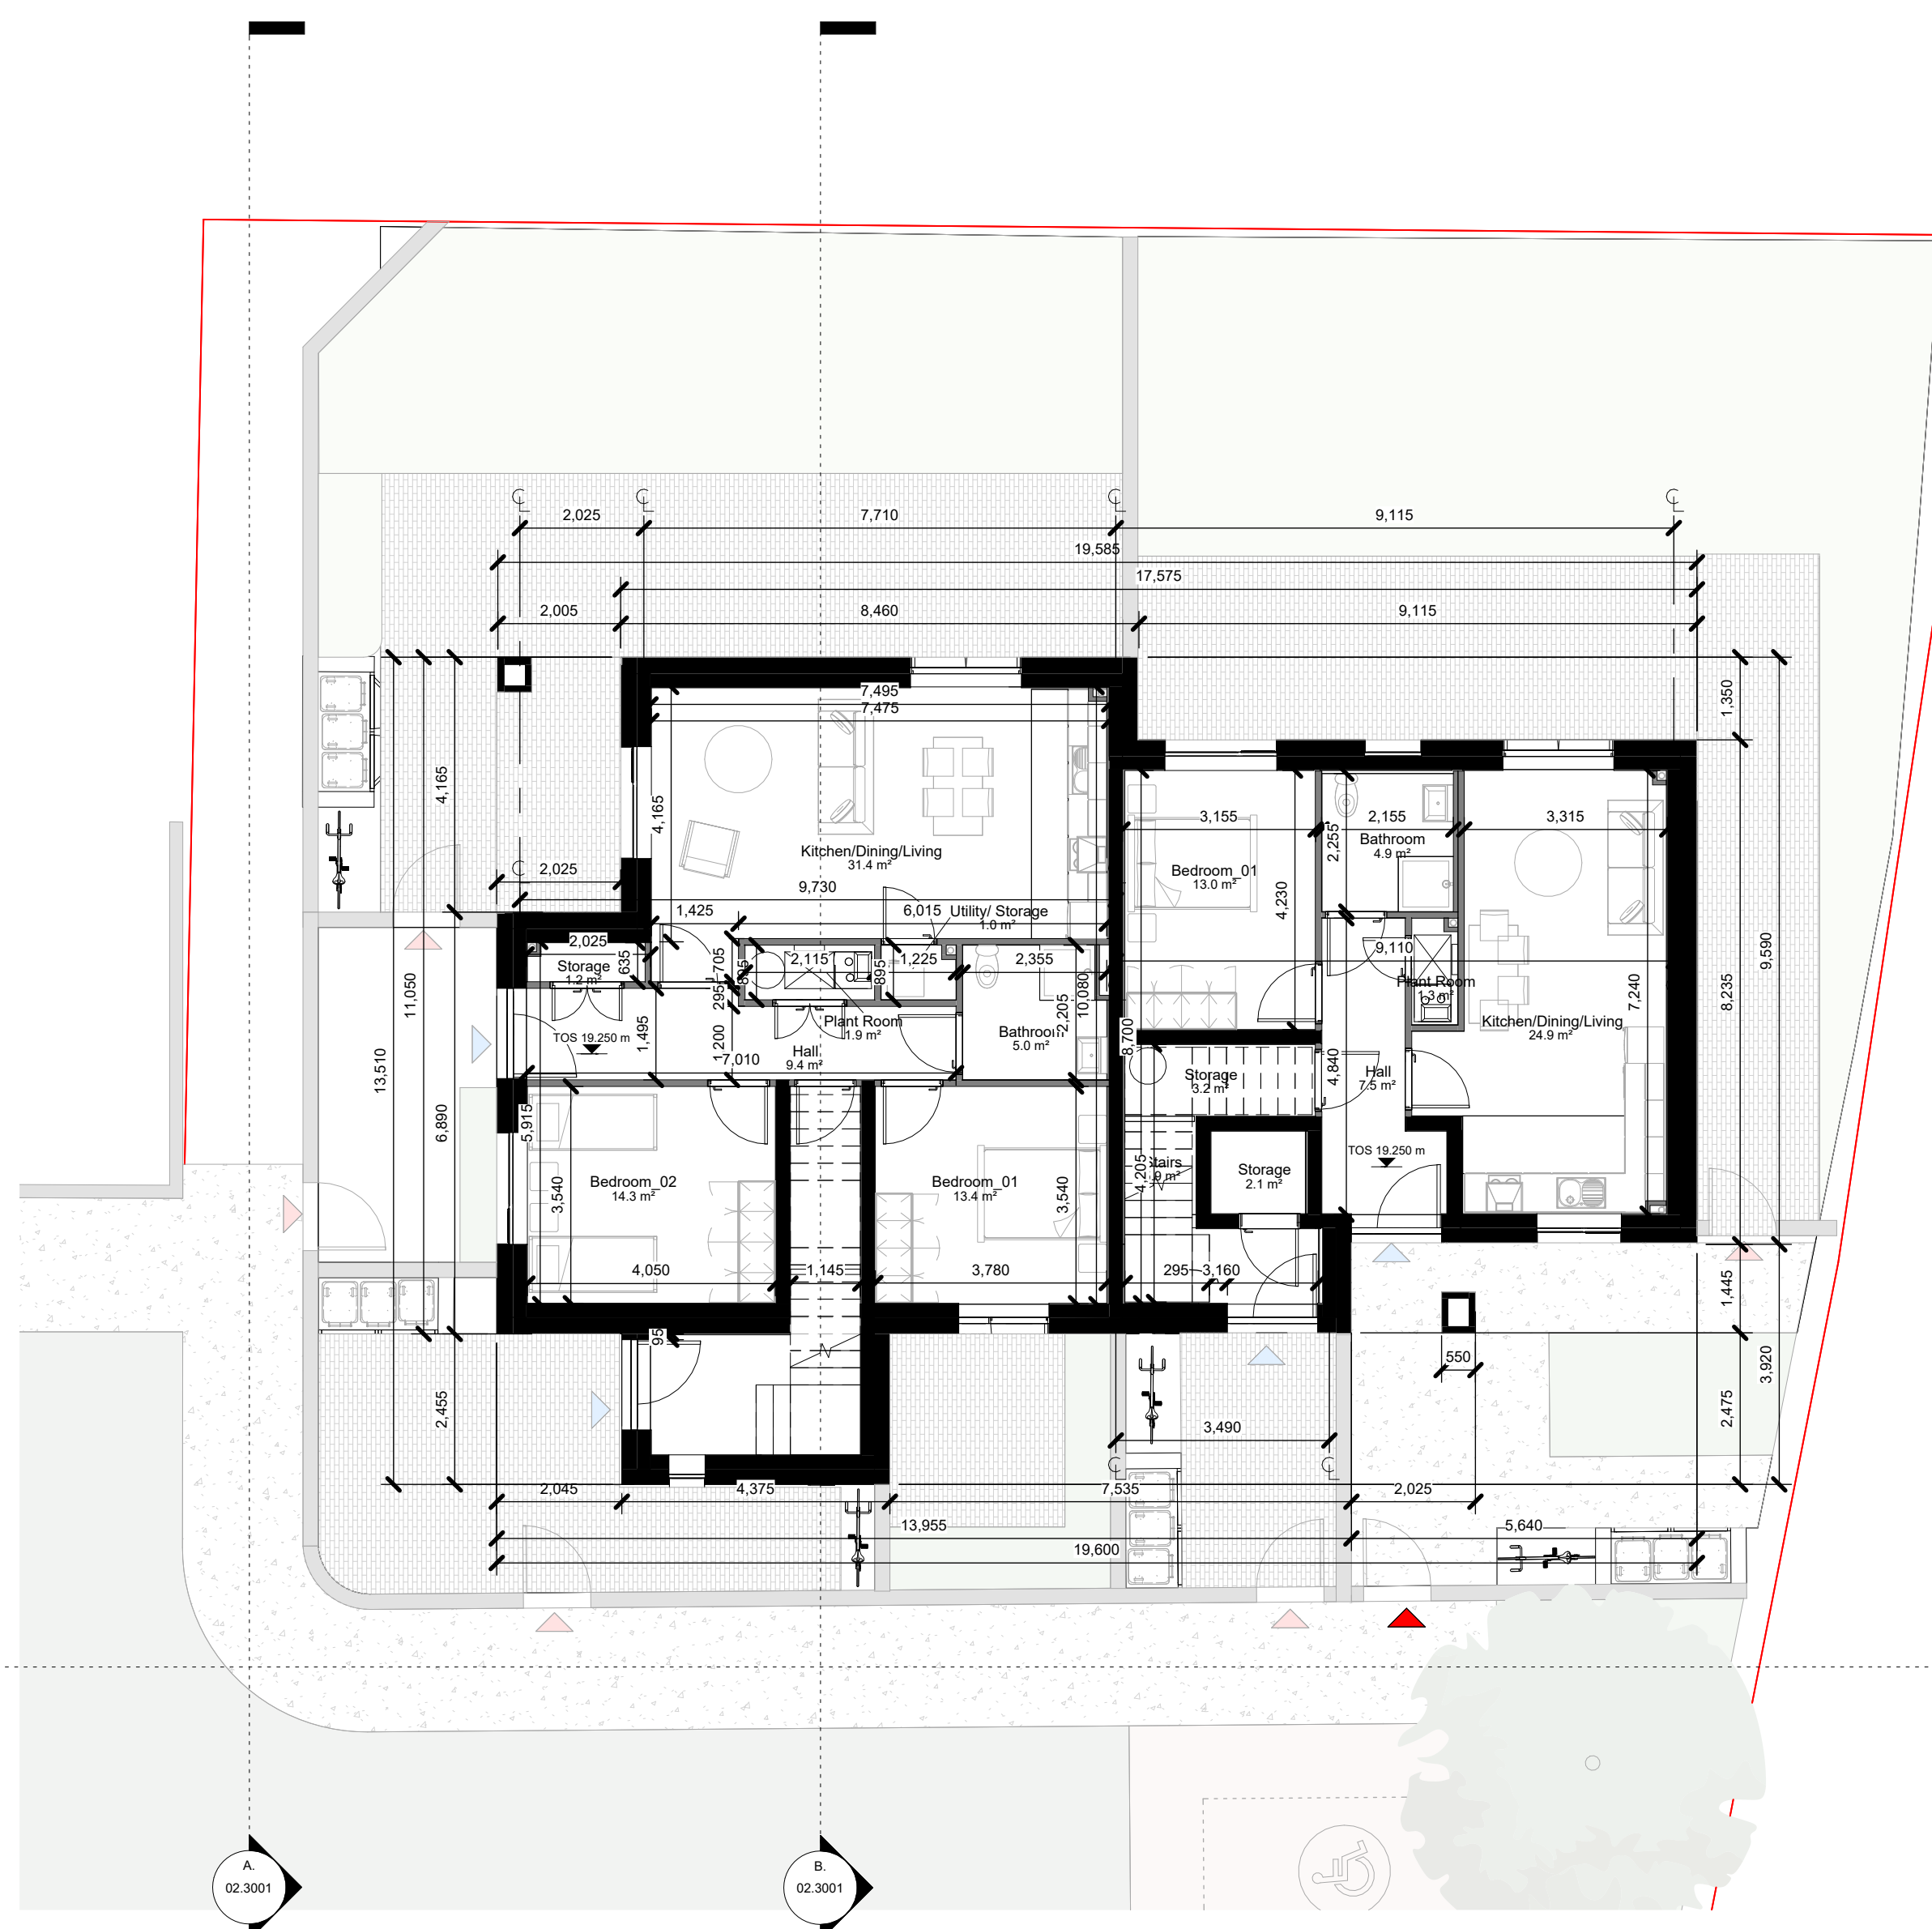


L00\_GA Plan - Block B  
 1 : 100

**PLANNING**

P3-S-2	12.01.24	A.B.	Issued for Planning/ Information Pack
P3-S-1	09.11.23	A.B.	Issued to Fire Consultant
Rev.	Date	Drawn	Details of Issue / Revision

Issues & Revisions



Dartry Mills,  
 Dartry Road  
 Dublin 6,  
 D06 Y0E3  
 T: +353 (0)1 498 7000  
 W: www.reddyarchitecture.com  
 E: info@reddyarchitecture.com

Client Details:  
**Sligo County Council Housing**


Project Details:  
**Cranmore Regeneration for Sligo County Council  
 Cranmore, Co. Sligo**

Drawing Title:  
**Proposed Ground Floor Plan - Block B**

Job No.	Sheet Size:	Scale @A1:
<b>P22-240D</b>	<b>A1_Landscape</b>	<b>As indicated</b>
Issue Date:	Drawn By:	Reviewed By:
<b>26/10/23</b>	<b>A.B.</b>	<b>A.King</b>

Status:	Purpose of Issue
<b>P3</b>	<b>Planning Permission</b>
Project - System - Spatial Zone - Level - Type - Originator - Role - Number	Revision



**SHS GD-02-BB-L00-DR-RAU-AR-1020** **P3-S-2**

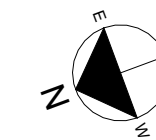


**Notes:**  
 - Do not scale from this drawing. Use figured dimensions in all cases.  
 - Verify dimensions on site and report any discrepancies to the Architect immediately.  
 - This drawing is to be read in conjunction with the Architect's Specification.  
 - © This drawing is copyright and may only be reproduced with the Architect's permission.

**Drawing Notes:**

**Legend**  
 Planning Boundary ———

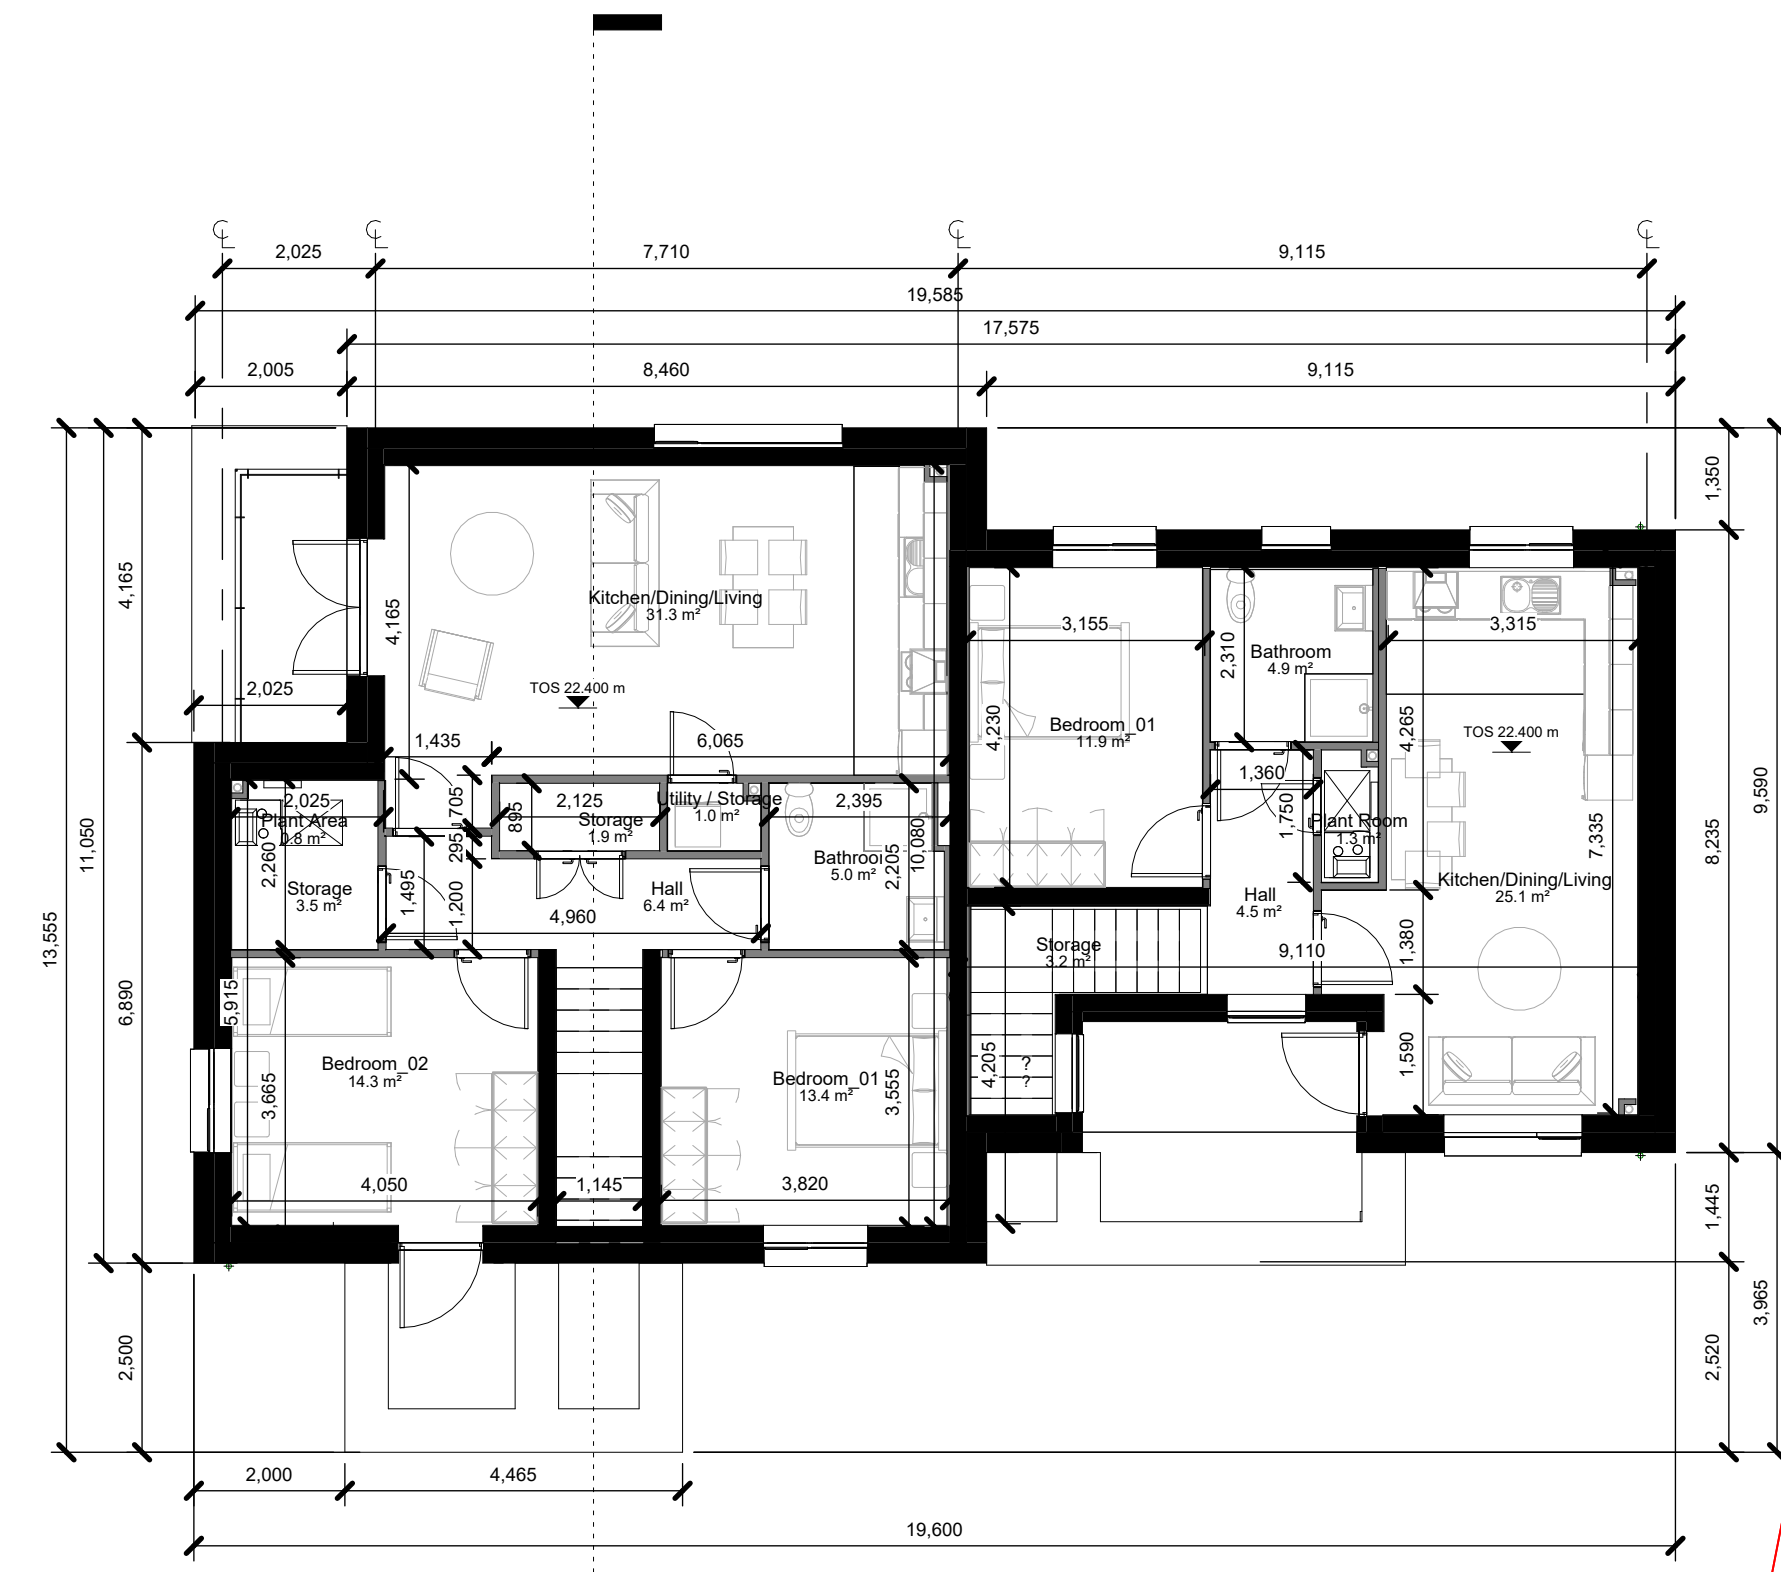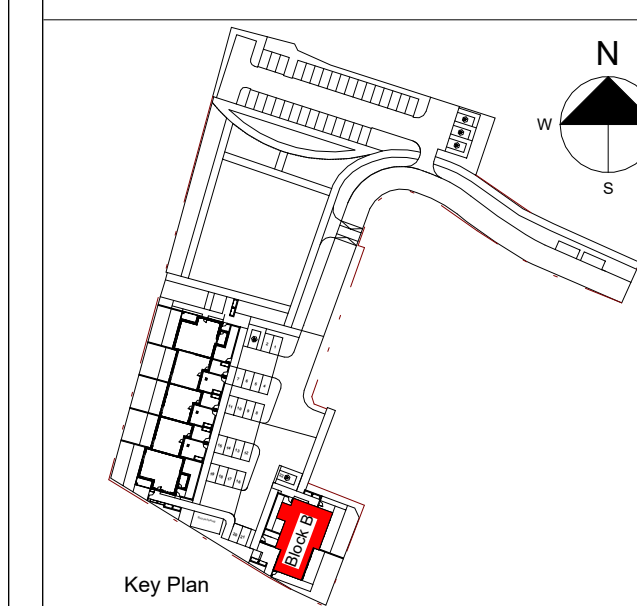

L01\_GA Plan - Block B  
 1 : 100

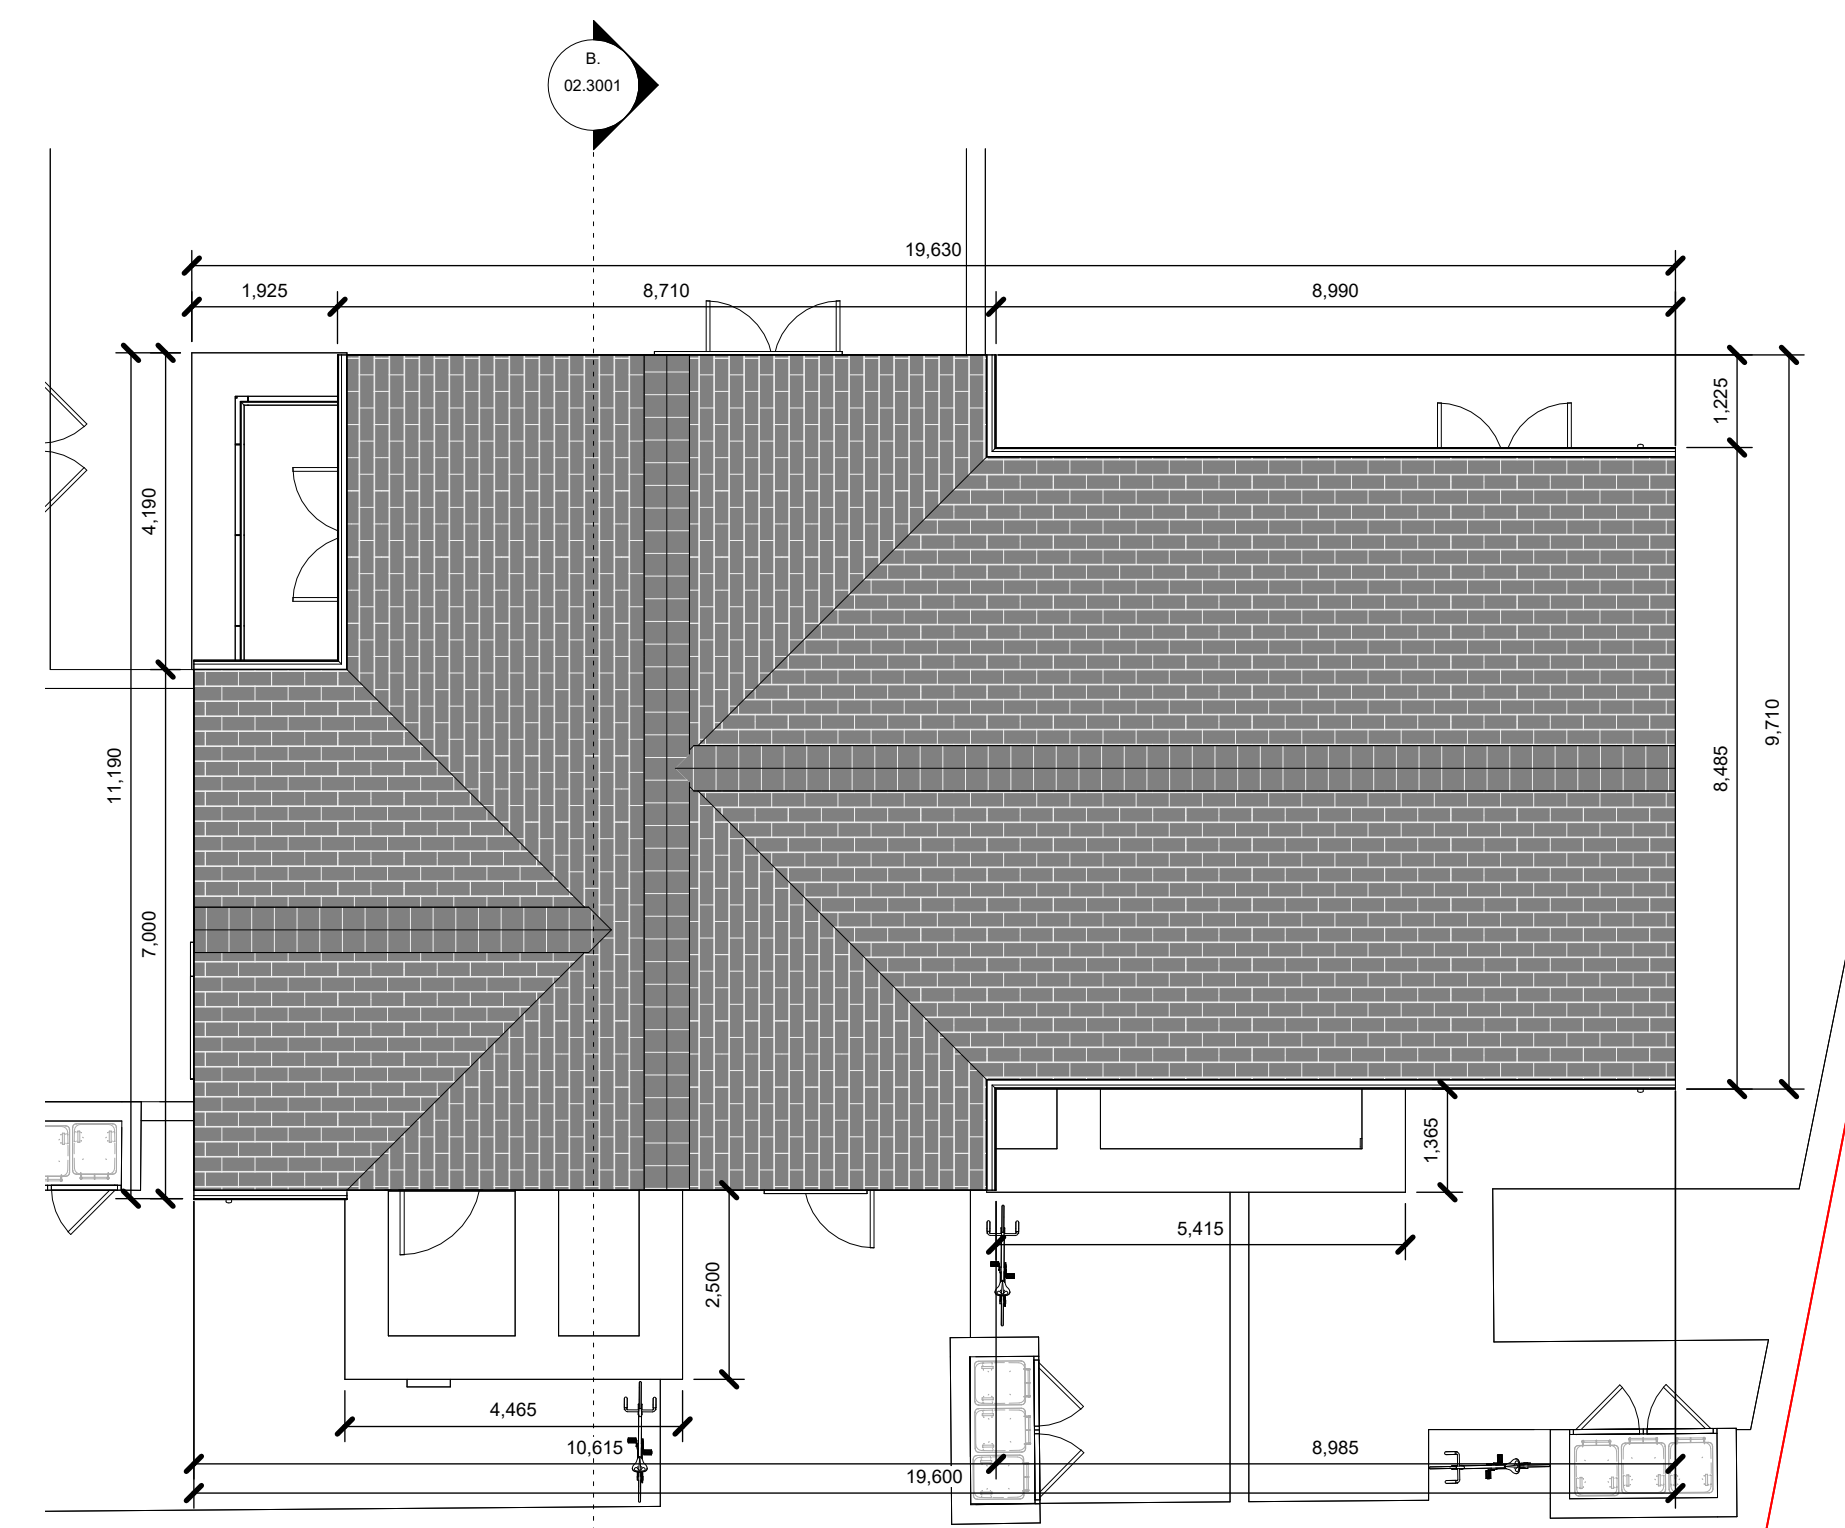

Roof Plan  
 1 : 100

**PLANNING**

P3-S-2	12.01.24	A.B.	Issued for Planning/ Information Pack
P3-S-1	09.11.23	A.B.	Issued to Fire Consultant
Rev.	Date	Drawn	Details of Issue / Revision

Issues & Revisions



Dartry Mills,  
 Dartry Road  
 Dublin 6,  
 D06 Y0E3  
 T: +353 (0)1 498 7000  
 W: www.reddyarchitecture.com  
 E: info@reddyarchitecture.com

Client Details:  
**Sligo County Council Housing**

Project Details:  
**Cranmore Regeneration for Sligo County Council  
 Cranmore, Co. Sligo**

Drawing Title:  
**Proposed First Floor & Roof Plan - Block B**

Job No.	Sheet Size:	Scale @A1:
<b>P22-240D</b>	<b>A1_Landscape</b>	<b>As indicated</b>
Issue Date:	Drawn By:	Reviewed By:
<b>26/10/23</b>	<b>A.B.</b>	<b>A.King</b>

Status	Purpose of Issue
<b>P3</b>	<b>Planning Permission</b>

Project - System - Spatial Zone - Level - Type - Originator - Role - Number	Revision
<b>SHS GD-02-BB-ZZZ-DR-RAU-AR-1021</b>	<b>P3-S-2</b>