



Proposed site Plan_L00
1 : 300

Notes:
 - Do not scale from this drawing. Use figured dimensions in all cases.
 - Verify dimensions on site and report any discrepancies to the Architect immediately.
 - This drawing is to be read in conjunction with the Architect's Specification.
 - This drawing is copyright and may only be reproduced with the Architect's permission.

Drawing Notes:

| Rev. | Date | Drawn | Details of Issue / Revision |
|-------|----------|-------|--|
| PS-01 | 03/11/23 | SCC | Details of Issue / Revision |
| PS-02 | 03/11/23 | SCC | Site Plan issued for Planning Review Draft |
| PS-03 | 03/11/23 | SCC | Changes and missing added |
| PS-04 | 03/11/23 | SCC | Changes and missing added |
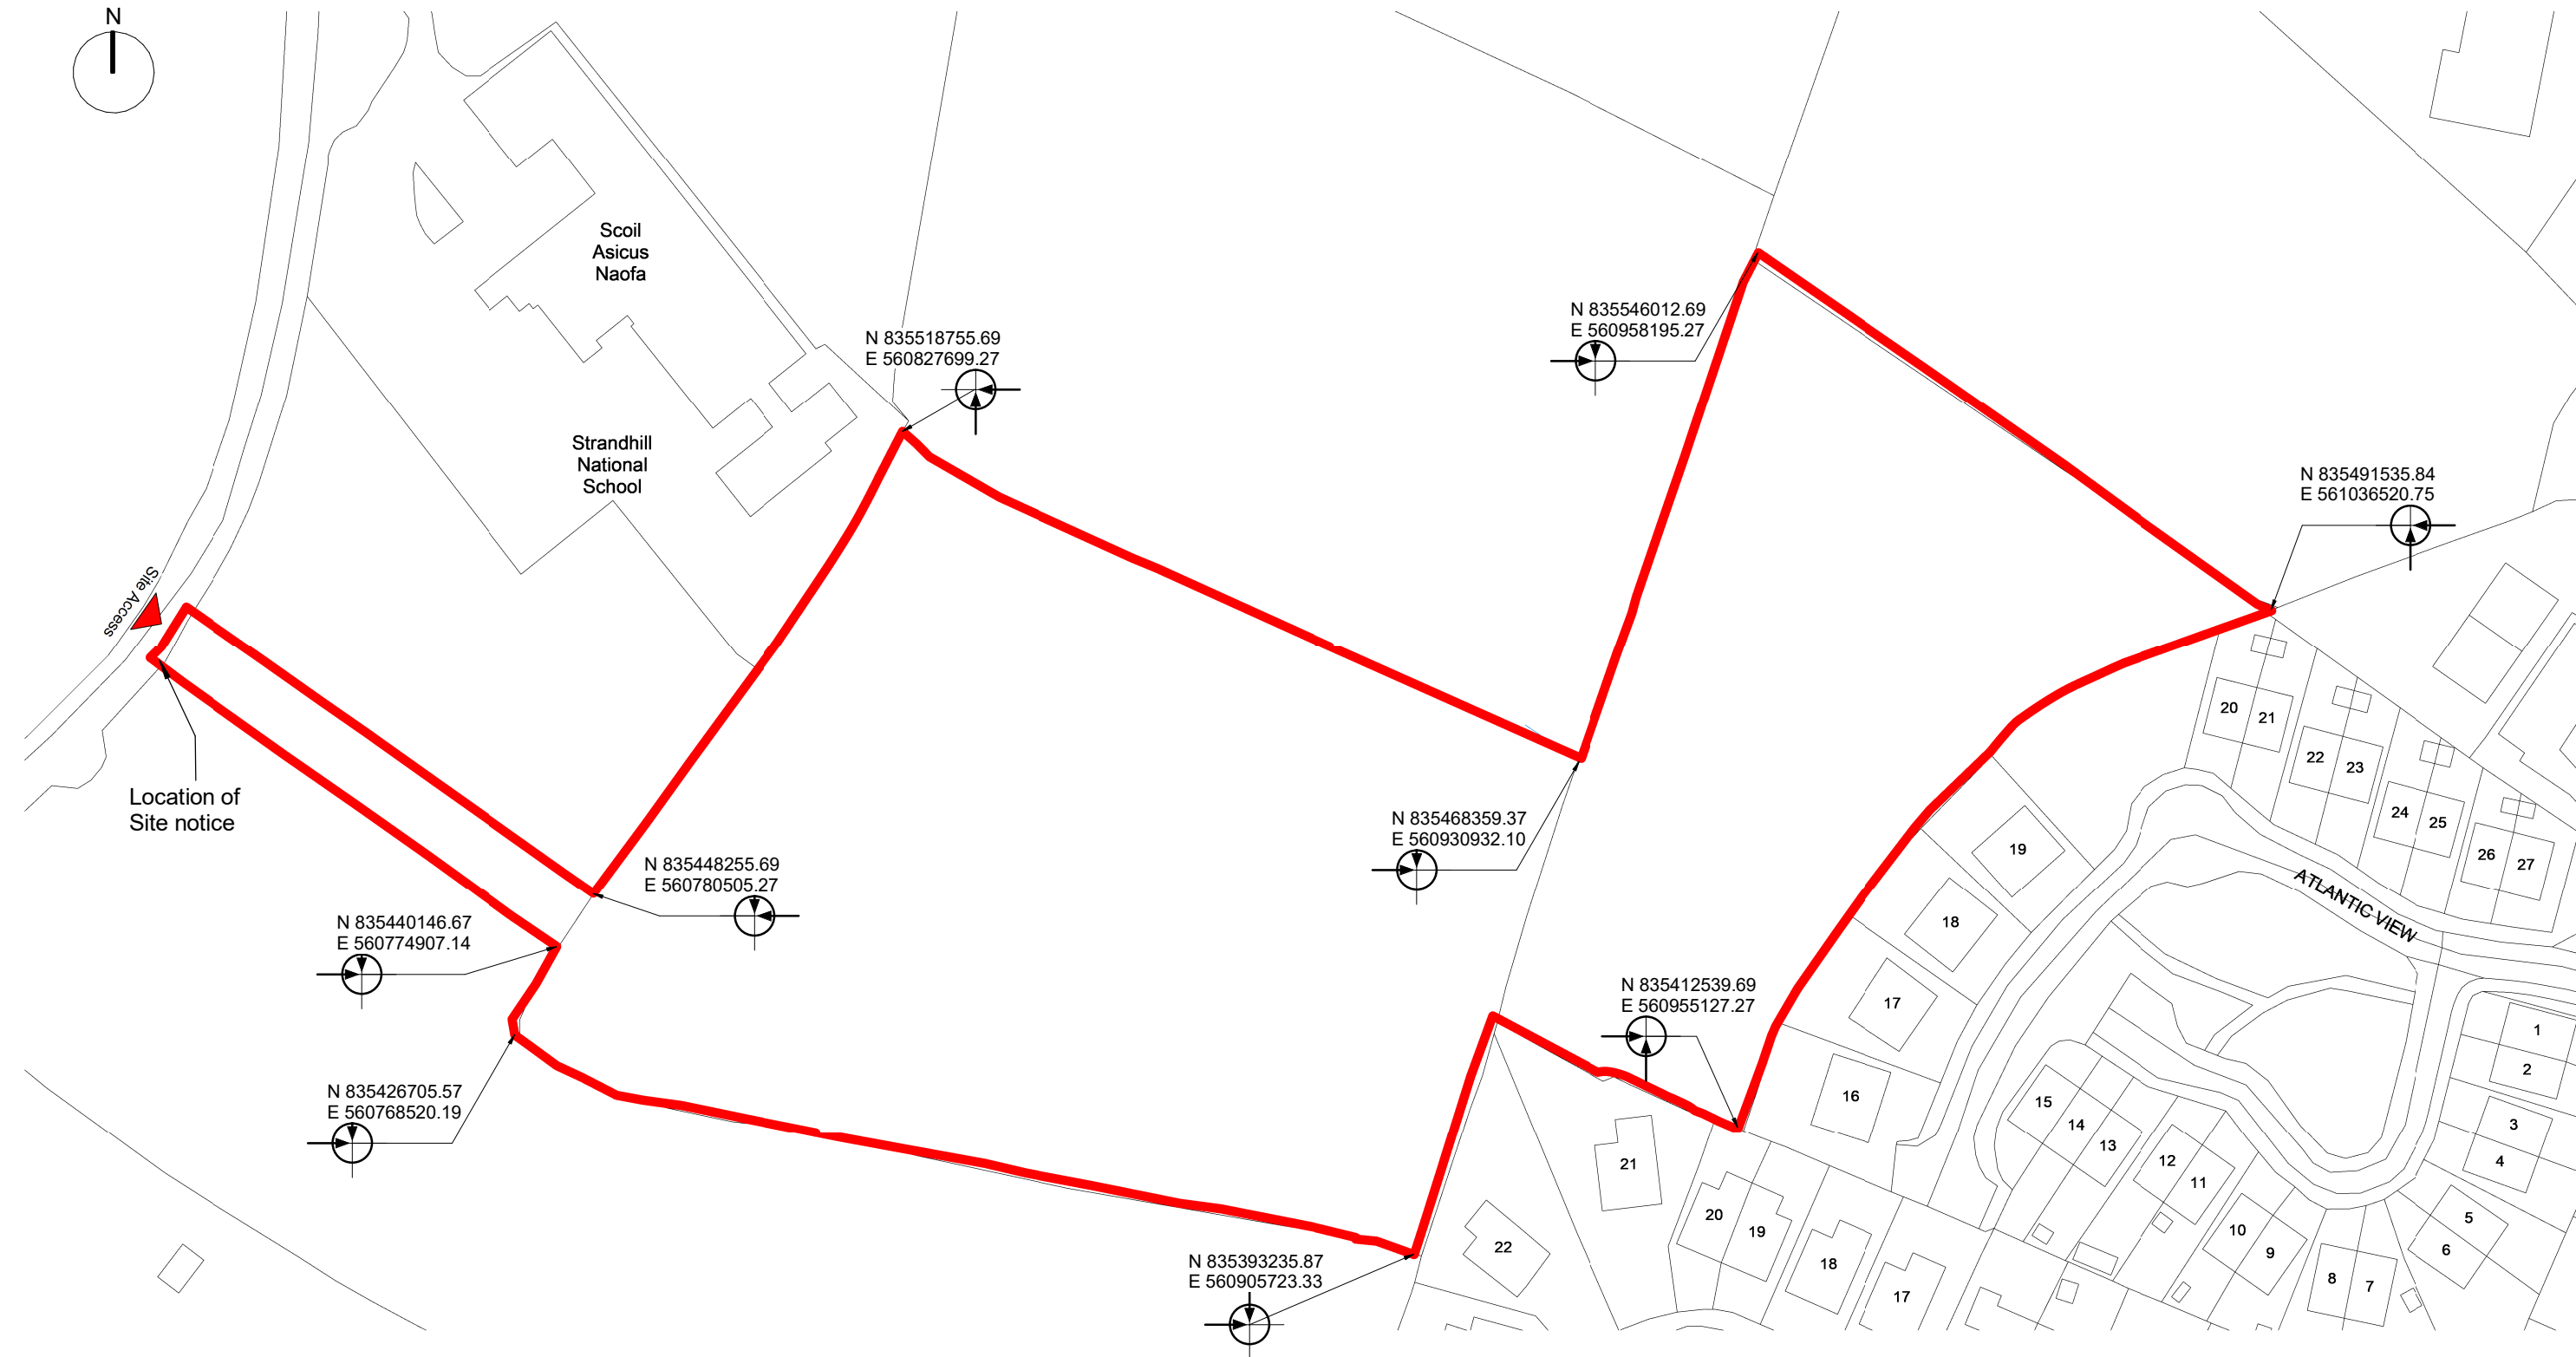
 
reddy **a+u**

Client Details:
 Sligo County Council



Project Details:
 51 Unit Housing Scheme at Carrowbunnaun Td
 Carrowbunnaun
 Strandhill
 Co. Sligo

Drawing Title:
 Proposed Site Plan

| Job No. | Sheet Size | Scale (A0) | Status | Purpose of Issue |
|-------------|--------------|--------------|---------------------------------|------------------------------------|
| P22-2590 | A0_Landscape | 1 : 300 | P2 | Planning Permission - Section 179A |
| Issue Date: | Drawn By: | Reviewed By: | Project Number: | Revision: |
| 11/03/23 | P.O'Doherty | M.Duffy | SHS CW-02-SW-ZZZ-DR-RAU-AR-1001 | P2-S3 |



Site Location Map
1 : 1000

 = Indicates Site Boundary
 Site Area within Boundary = 1.95Ha
 Site Access

Notes:

- Do not scale from this drawing. Use figured dimensions in all cases.
- Verify dimensions on site and report any discrepancies to the Architect immediately.
- This drawing to be read in conjunction with the Architect's Specification.
- © This drawing is copyright and may only be reproduced with the Architect's permission.

OSI License No.
CYAL50273835

Folio Number:
SL7195F

Reference Coordinates:
560530mE, 835140 mN
561330mE, 835790 mN

Projection/Spatial Reference:
Projection=IRENET95_Irish_Transverse_Mercator



Dartry Mills,
Dartry Road
Dublin 6,
D06 Y0E3
T: +353 (0)1 498 7000
W: www.reddyarchitecture.com
E: info@reddyarchitecture.com

Client Details:
Sligo County Council

Project Details:
51 Unit Housing Scheme at Carrowbunnaun Td
Carrowbunnaun
Strandhill
Co. Sligo

| | | |
|----------------------------|-----------------------------|---------------------------|
| Job No. P22-259D | Sheet Size: A3_Landscape | Scale @A3 As indicated |
| Issue Date: 15/02/24 | Drawn By: M.Duffy | Reviewed By: SCC |

Drawing Title:
OS Site Location Map - Carrowbunnaun

| | |
|---------------------|---|
| Status P2 | Purpose of Issue Planning Permission - Section 179A |
|---------------------|---|

| | |
|---|--------------------------|
| Project - System - Spatial Zone - Level - Type - Originator - Role - Number SHS CW-02-XX-XXX-DR-RAU-AR-1000 | Revision P2-S2 |
|---|--------------------------|