




PL_Proposed site Plan Copy 1
1:500



Section AA
1:150

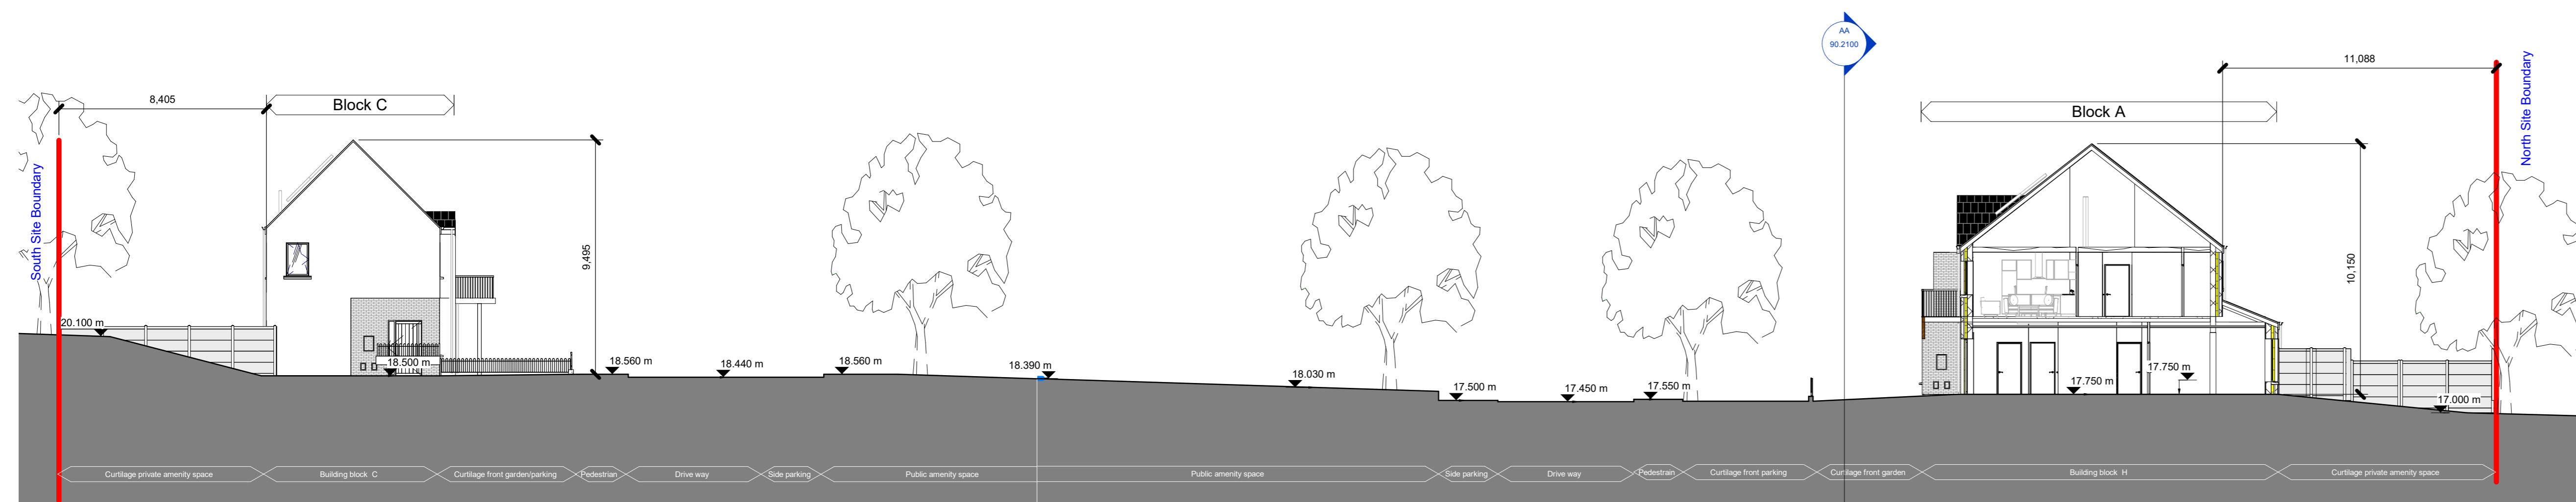

Proposed Site Section BB
1:150

- Notes:**
- Do not scale from this drawing. Use figured dimensions in all cases.
 - Verify dimensions on site and report any discrepancies to the Architect immediately.
 - This drawing is to be read in conjunction with the Architect's Specification.
 - This drawing is copyright and may only be reproduced with the Architect's permission.

Drawing Notes:

Issues & Revisions		
Rev.	Date	Drawn / Details of Issue / Revision
P2-S1	12/11/23	SCD Site Plan issued for Planning Review Draft
P2-S1	23/02/24	P2D Issued to SCC
P2-S2	04/03/24	P2D Issued to SCC








Client Details:
Sligo County Council


Project Details:
51 Unit Housing Scheme at Carrowbunnaun Td Carrowbunnaun Strandhill Co. Sligo

Drawing Title:
Proposed Site Sections

Job No.	Sheet Size	Scale (A3)	Status	Purpose of Issue
P22-259D	A0_Landscape	As indicated	P2	Planning Permission - Section 179A
Issue Date:	Drawn By:	Reviewed By:	Project Number:	Revision:
11/03/23	C.Chen	M.Duffy	SHS CW-02-SW-ZZZ-DR-RAU-AR-1002	P2-S2

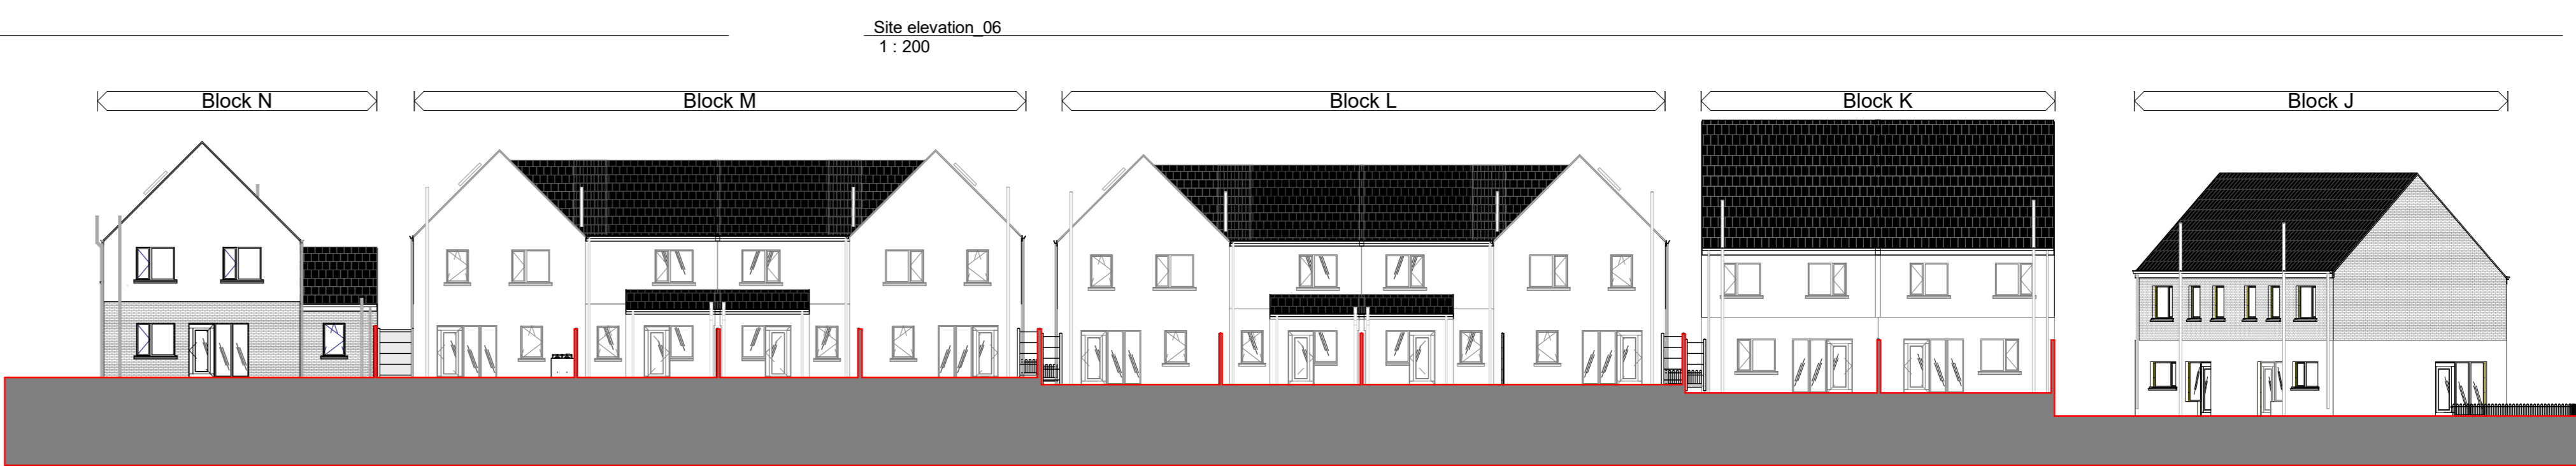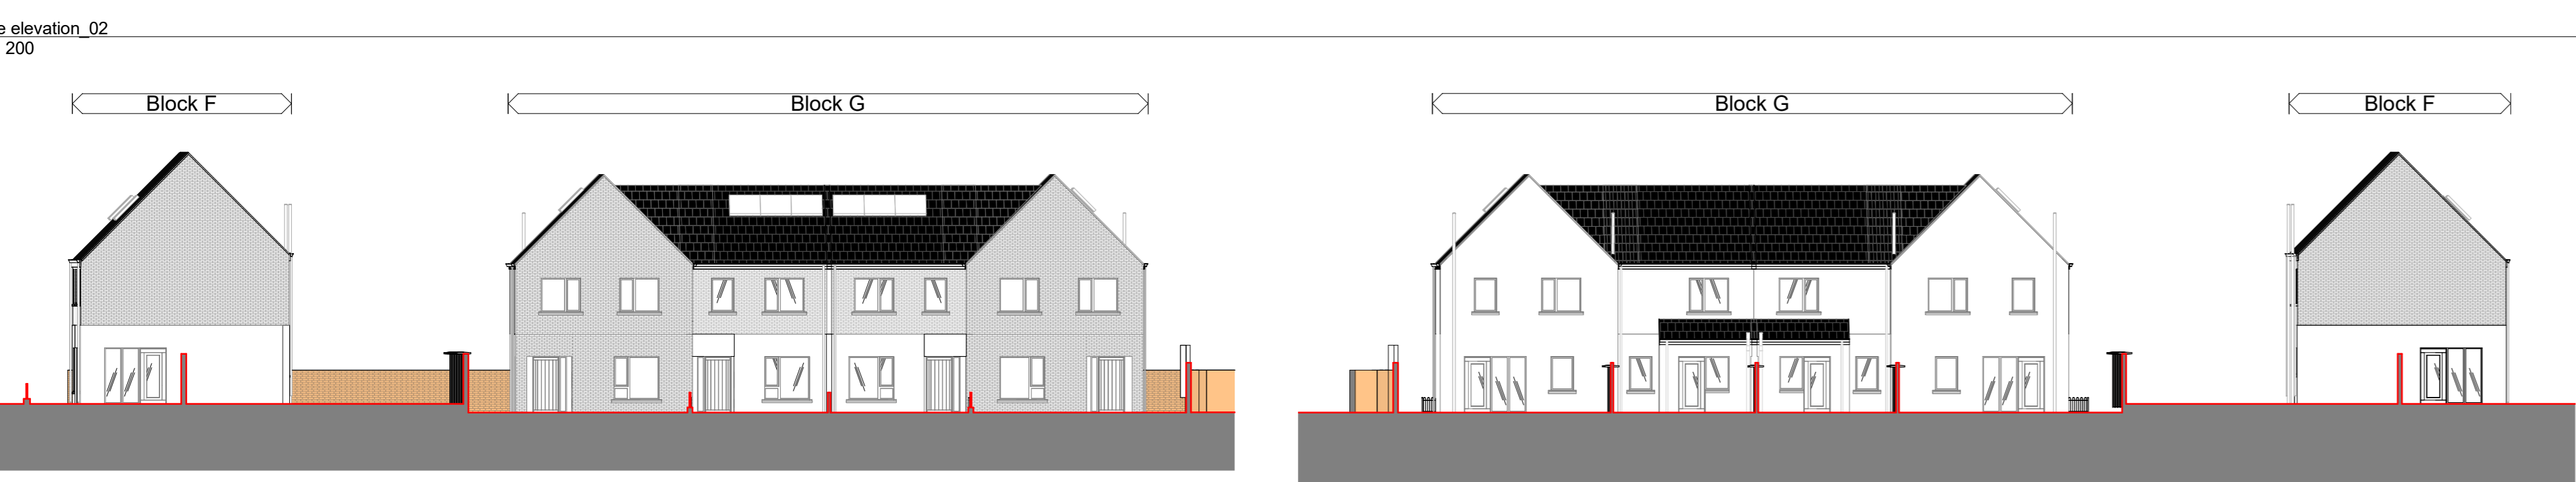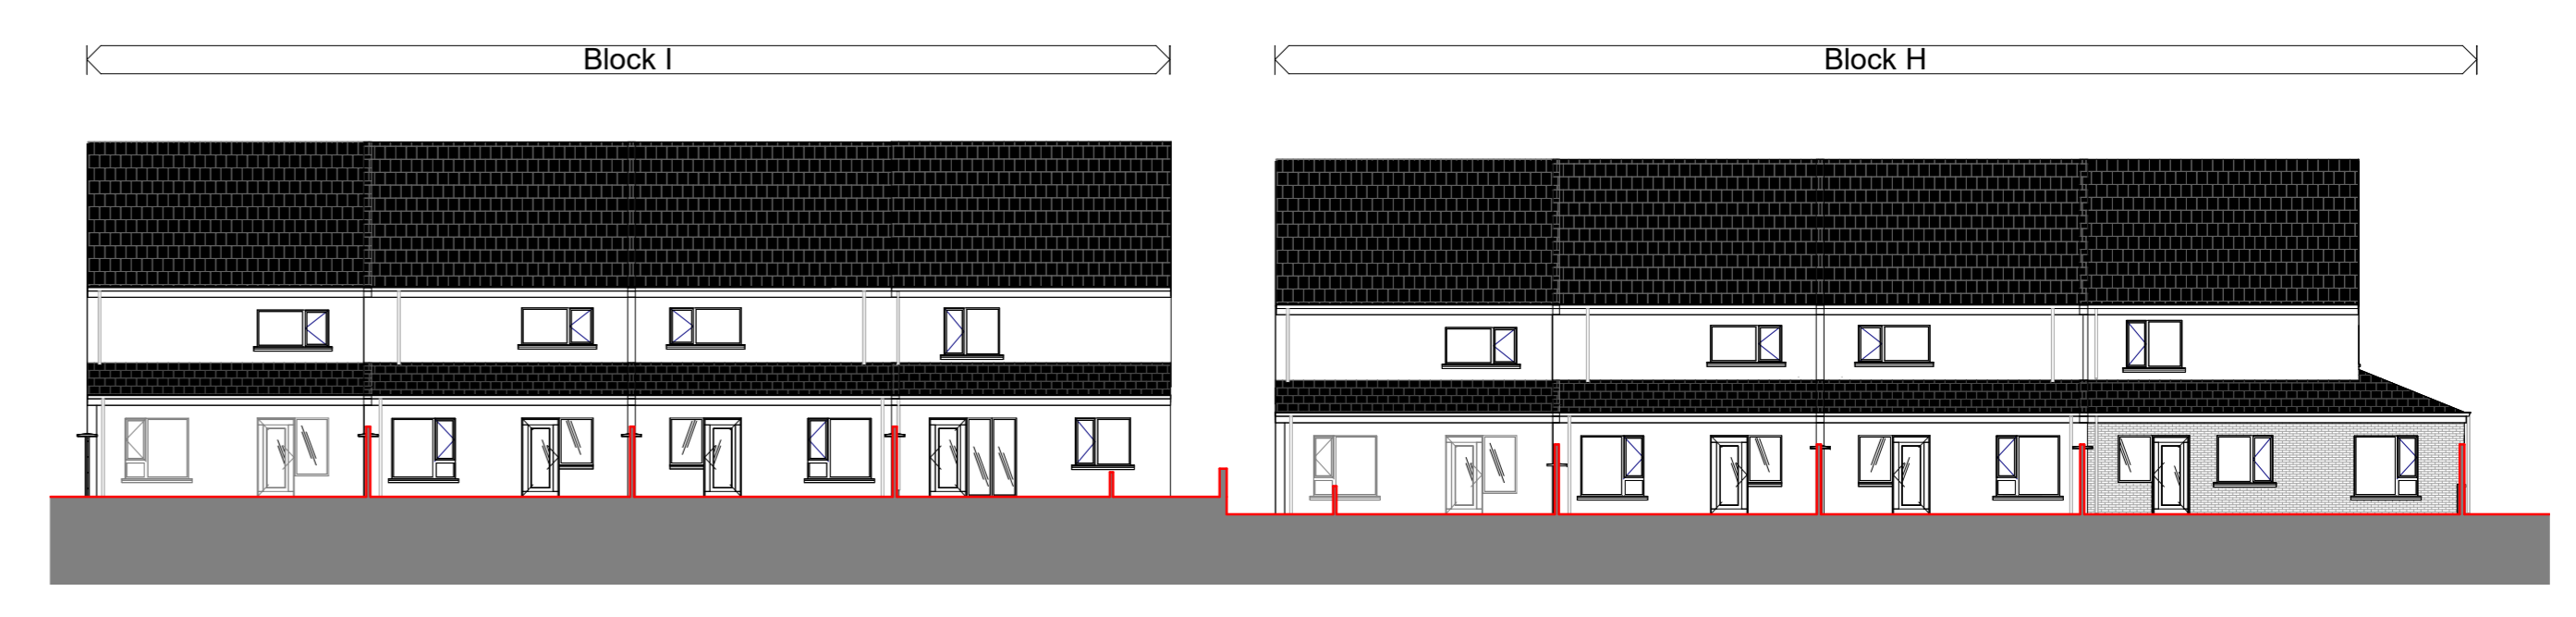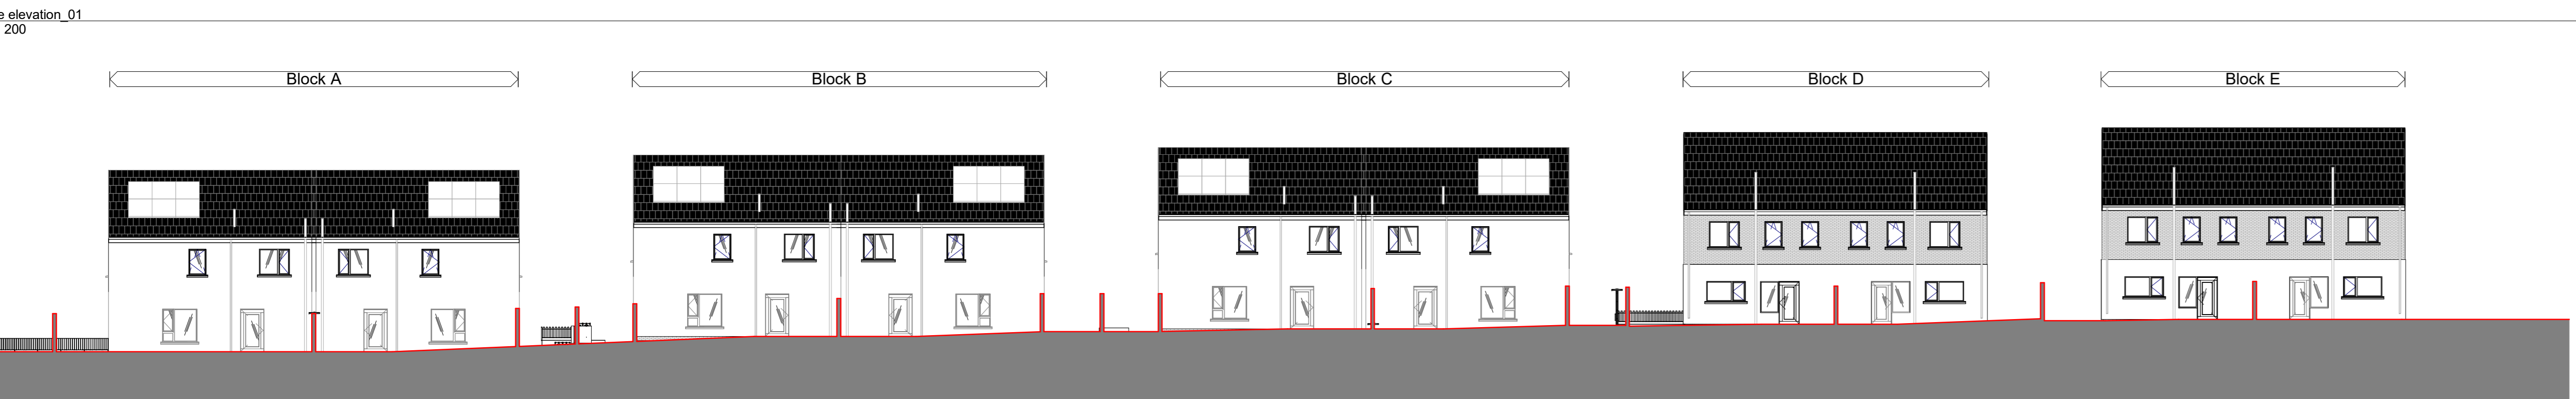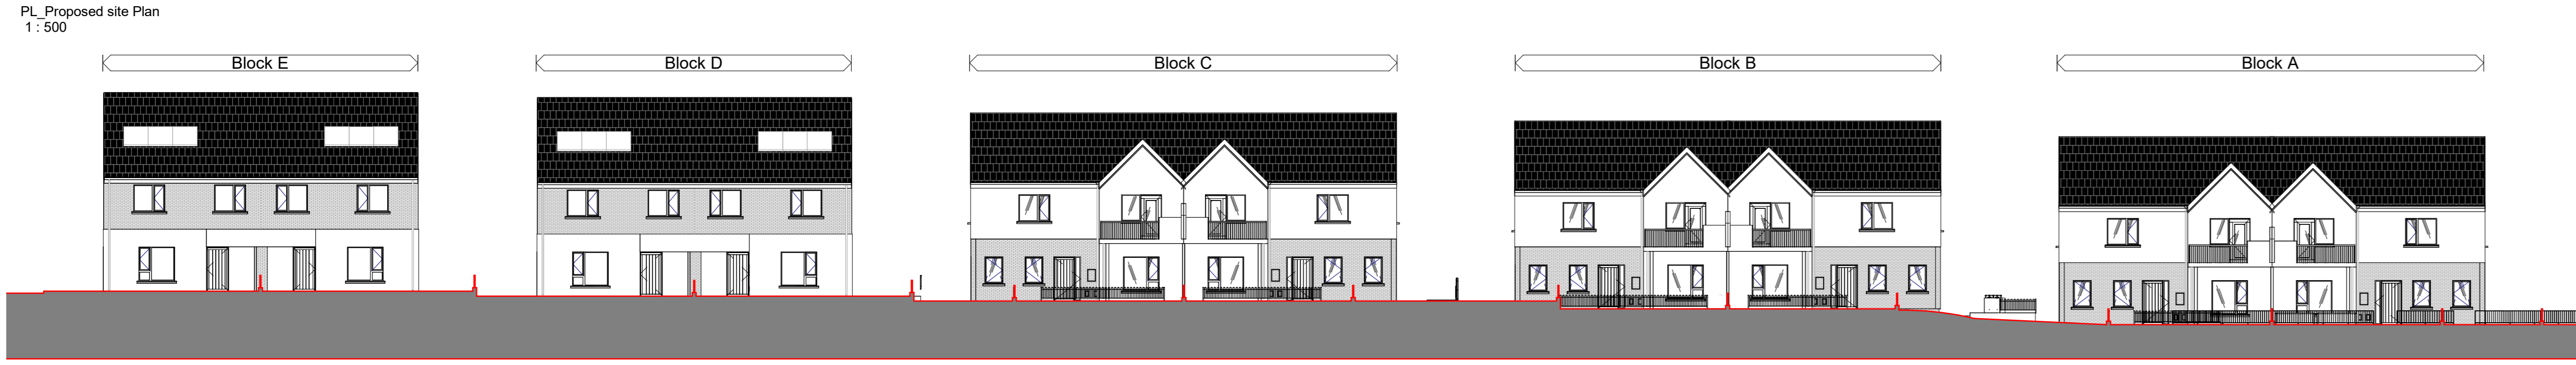

Notes:
 - Do not scale from this drawing. Use figured dimensions in all cases.
 - Verify dimensions on site and report any discrepancies to the Architect immediately.
 - This drawing is to be used in conjunction with the Architect's Specifications.
 - © This drawing is copyright and may only be reproduced with the Architect's permission.

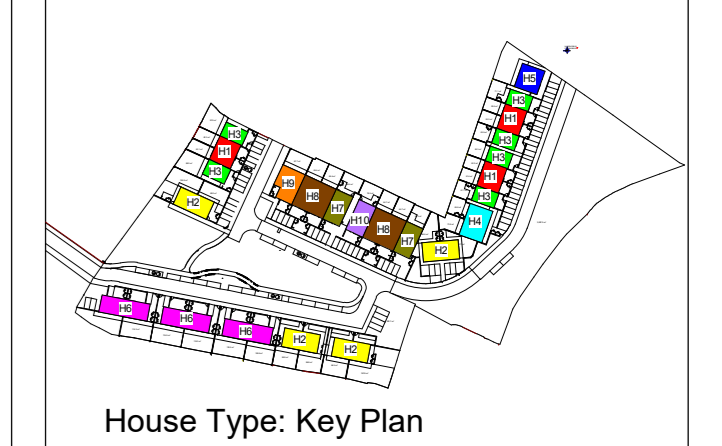

House Type: Key Plan

Issues & Revisions

Rev.	Date	Drawn	Details of Issue / Revision
P2-01	20/02/21	POD	Revised SDC
P2-02	20/02/21	POD	Revised SDC

Client Details:
 Sligo County Council

Project Details:
 51 Unit Housing Scheme at Carrowbunnaun Td
 Carrowbunnaun
 Strandhill
 Co. Sligo

Drawing Title:
 Proposed Site Elevations

Job No.: P22-259D
Sheet Size: A3_Landscape
Scale (B4): As indicated

Issue Date: 05/10/21
Drawn By: Author
Reviewed By: Approver

Status: [] Proposal of Issue
P2 Planning Permission - Section 179A

Project - System - Spatial Zone - Level - Type - Originator - Role - Number - Revision
 SHS CW-02-XX-XXX-DR-RAU-AR-1003 P2-S2

reddyG+U
 Derry Mills,
 Derry Road,
 Dún G. 6,
 D06 Y1E3
 T: +353 (0)1 498 7000
 W: www.reddyarchitecture.com
 E: info@reddyarchitecture.com