


Section A-A
Scale: 1:2

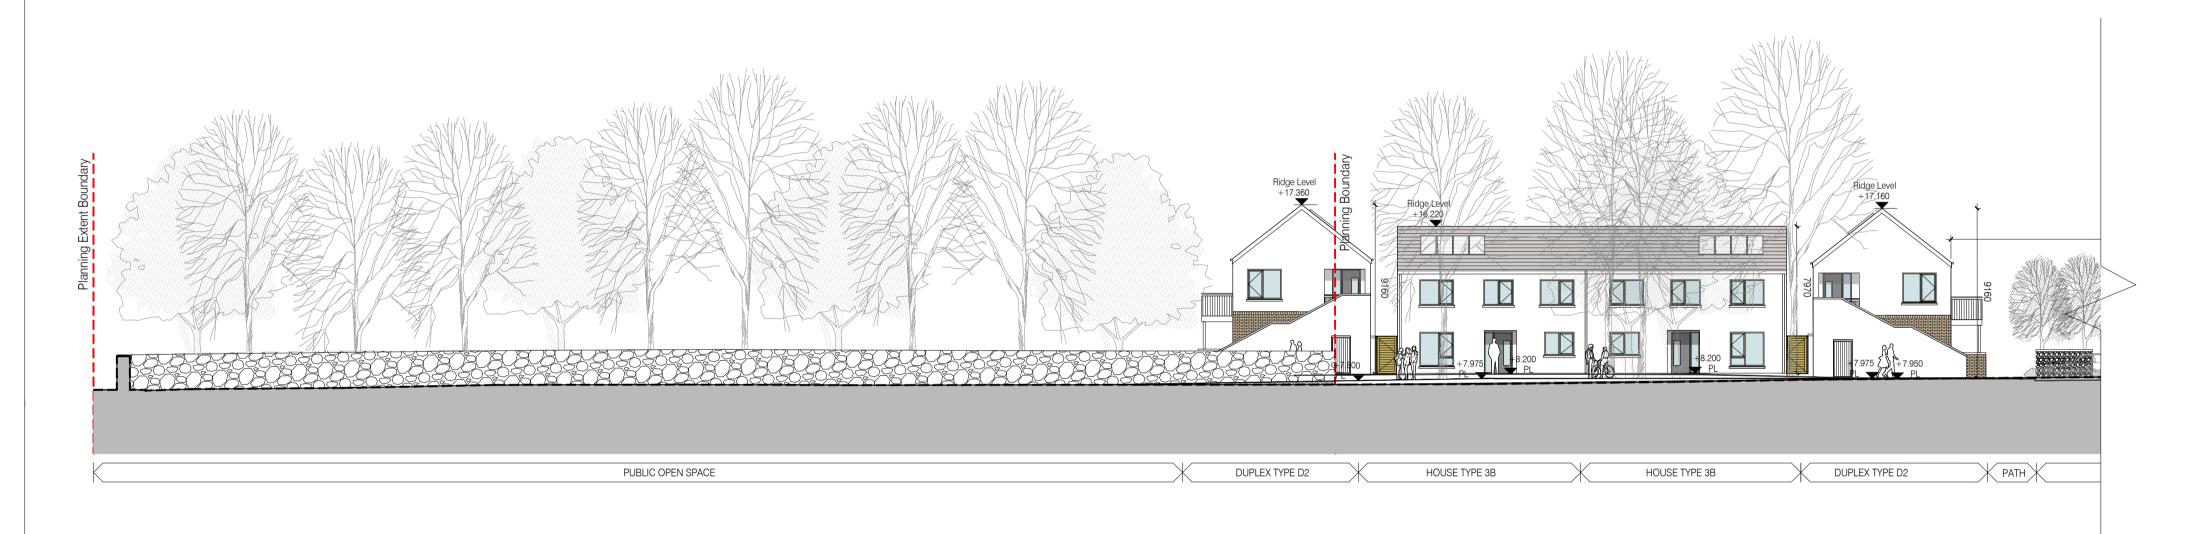

Section B-B East
Scale: 1:200



Section B-B West
Scale: 1:200



Site Plan Legend

GENERAL NOTE

Part 10 Planning Application
Natural Ground Level
New Ground Level

Refer to site boundary treatment drwg SHB3-FIN-AR-COA-DR-0408 for all detailed boundary treatments & front

curtilage.

Refer to Architectural Design statement for

external brick & render material finishes.

HOUSE 2A = 2 STOREY - 2B/4PHOUSE 3A = 2 STOREY - 3B/5PHOUSE 3B = 2 STOREY - 3B/5PDUPLEX B = 3 STOREY - 2B/4P OVER 2B/4P OVER 2B/4P

DUPLEX C = 2 STOREY - 2B/4P OVER 2B/4P DUPLEX D = 2 STOREY - 1B/2P OVER 1B/2P

Revisions:			
P-03	Part 10 Planning	04/04/2022	GB
P-02	Issue for Pre-planning	19/11/2021	EMG
P-01	Part 10 Planning Issue for Pre-planning Site Sections Updated	15/10/2021	NC
Rev	Description	Date	Ву
Droin			
Project:			

PPP Social Housing Bundle 3
Rathellen, Finisklin, Co. Sligo

SLIGO COUNTY COUNCIL

Finisklin Proposed Site Sections 1

Drawing / Document Name:
Project Number Project Originator Volume Level Type Role Sheet Number

2630 SHB3-FIN-AR-COA-DR- 0420
Suitability Status : Code - Description Revision:

Scale @ A1 Drawn: Checked: Date:
1:200 Nial Coffey Stephan Carter 15-06-2021



Mt Pleasant Business Ctr., Ranelagh, Dublin 6 D06X7P8 4 Carleycon House, Main St, Oranmore, Co. Galway, H91 T026