




Notes:  
Do not scale from this drawing.  
Use figured dimensions only.  
All errors and omissions to be reported to the Architect.  
This drawing to be read in conjunction with relevant consultant's drawings.  
All dimensions are in millimetres and all levels are in meters to match Datum unless otherwise noted.  
Contractor Design responsibility  
It is noted that there are many elements within the works that require contractor design, and will be subject to certification as part of BCAR - see Preliminary Inspection Plan for clarity on certification required.  
© This drawing or design may not be reproduced without permission.

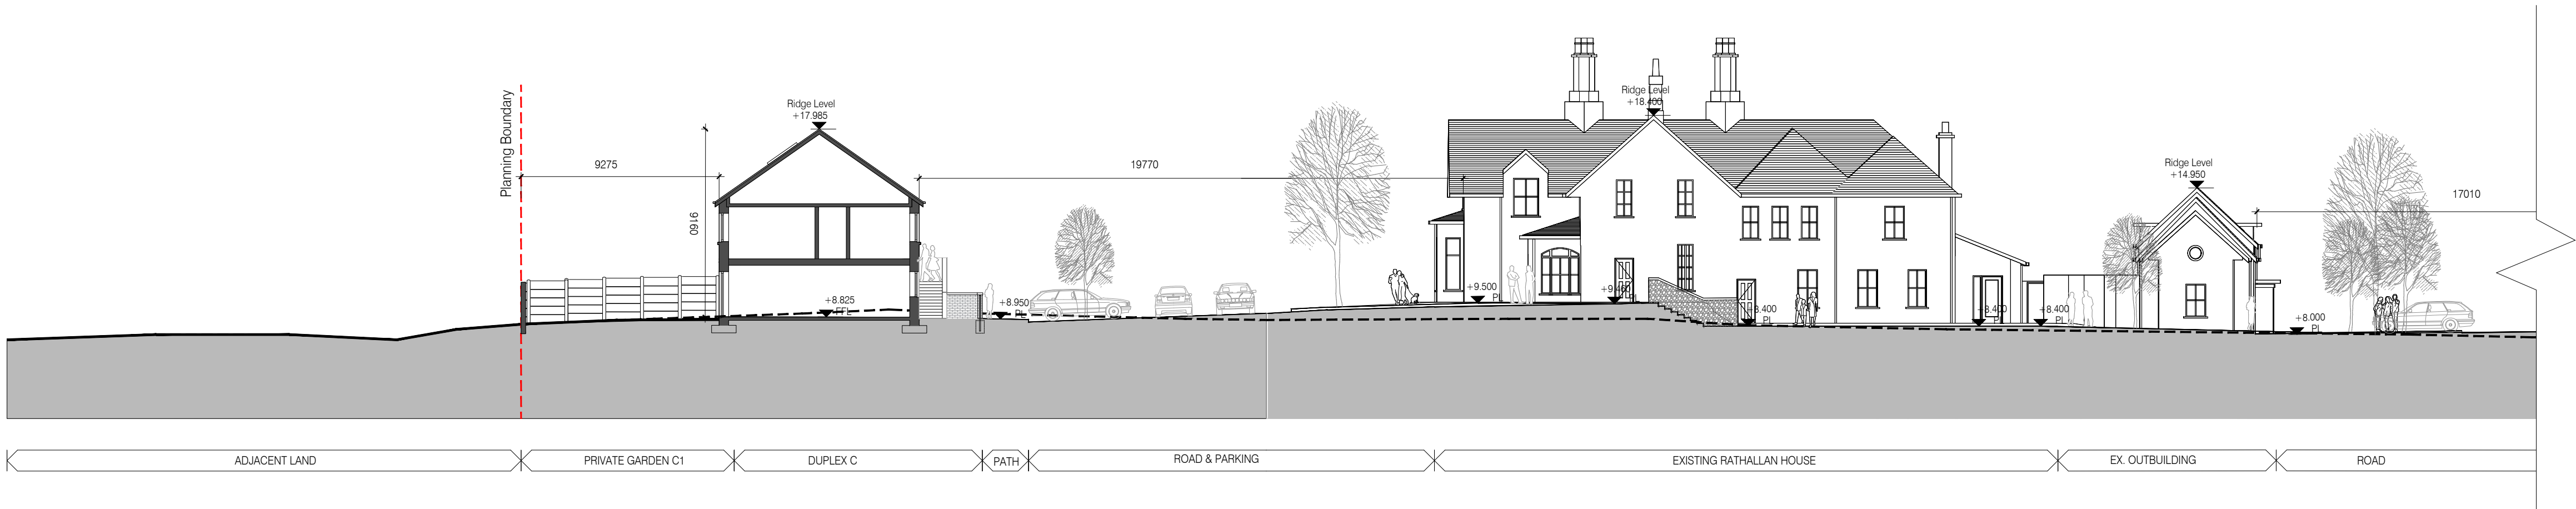


2 Section C-C  
Scale: 1:200

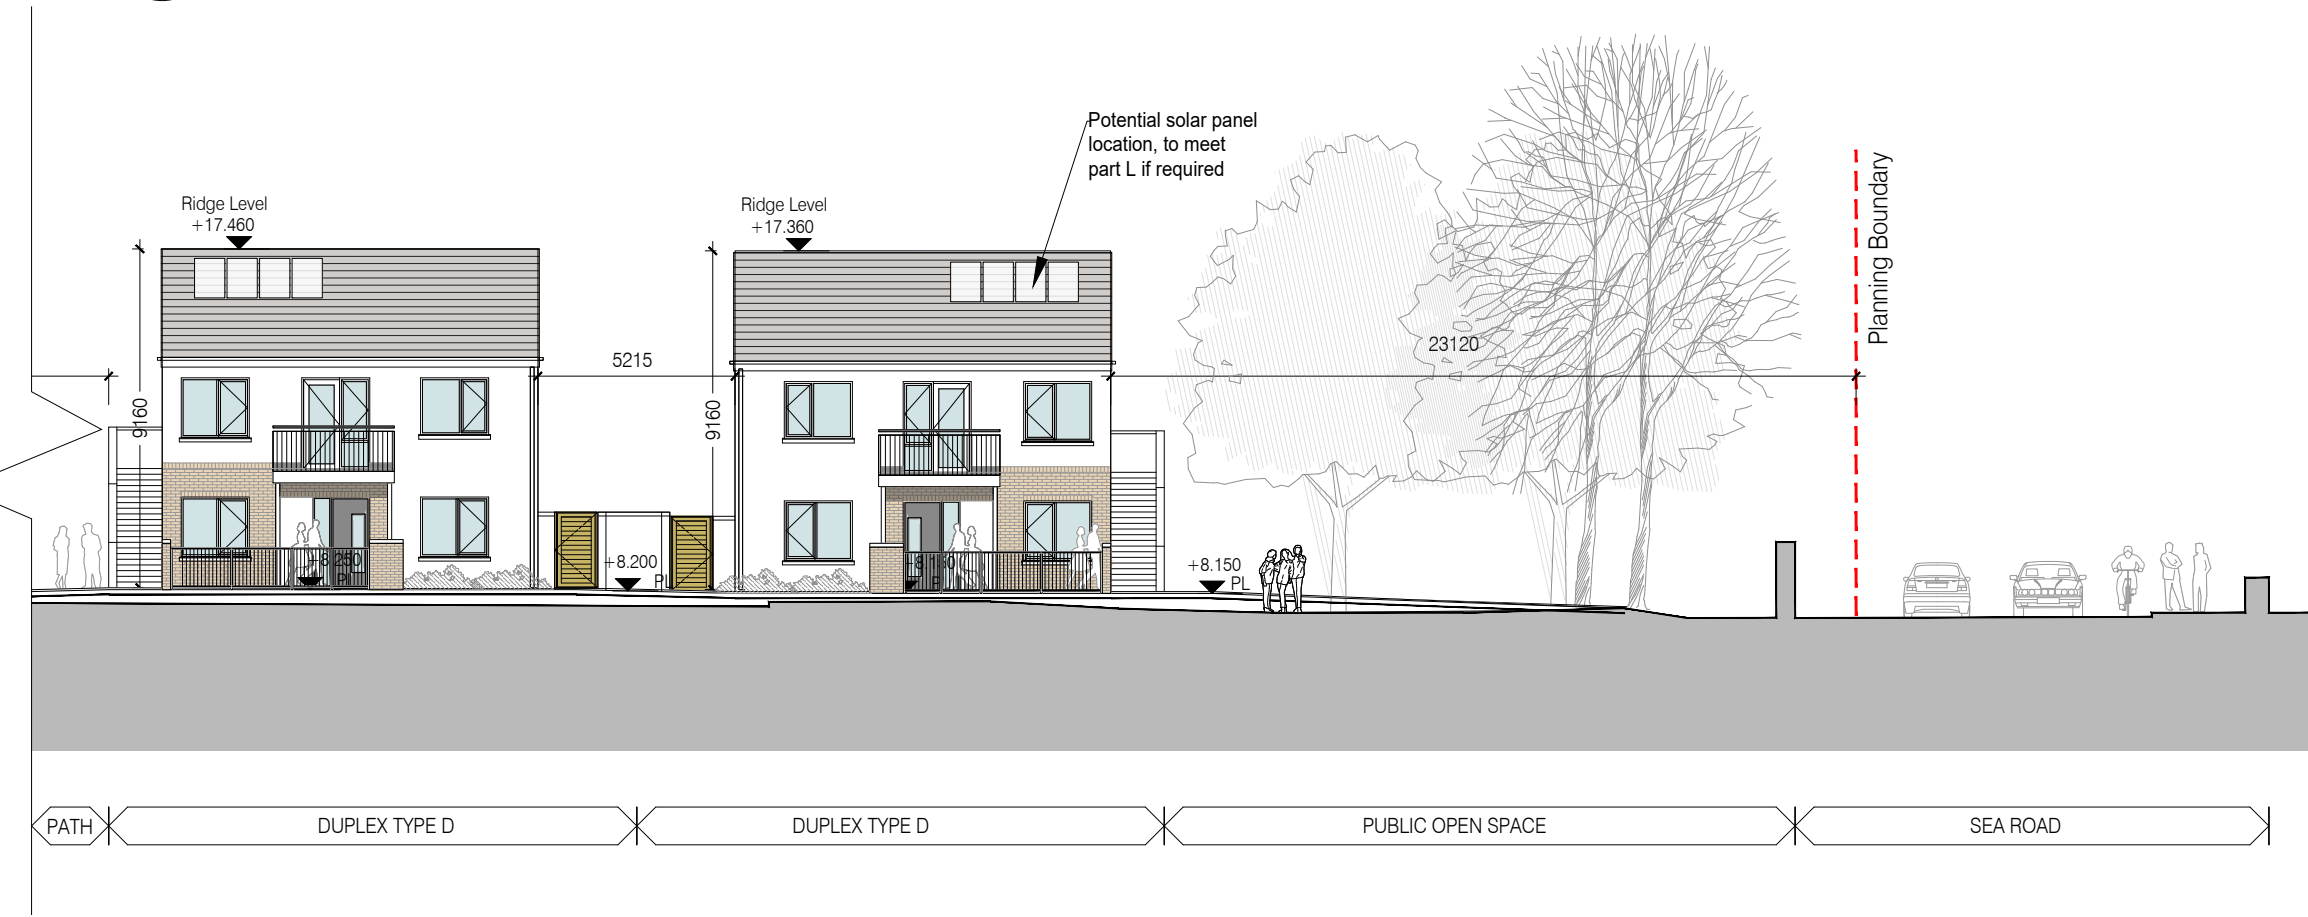


3 Section C-C  
Scale: 1:200

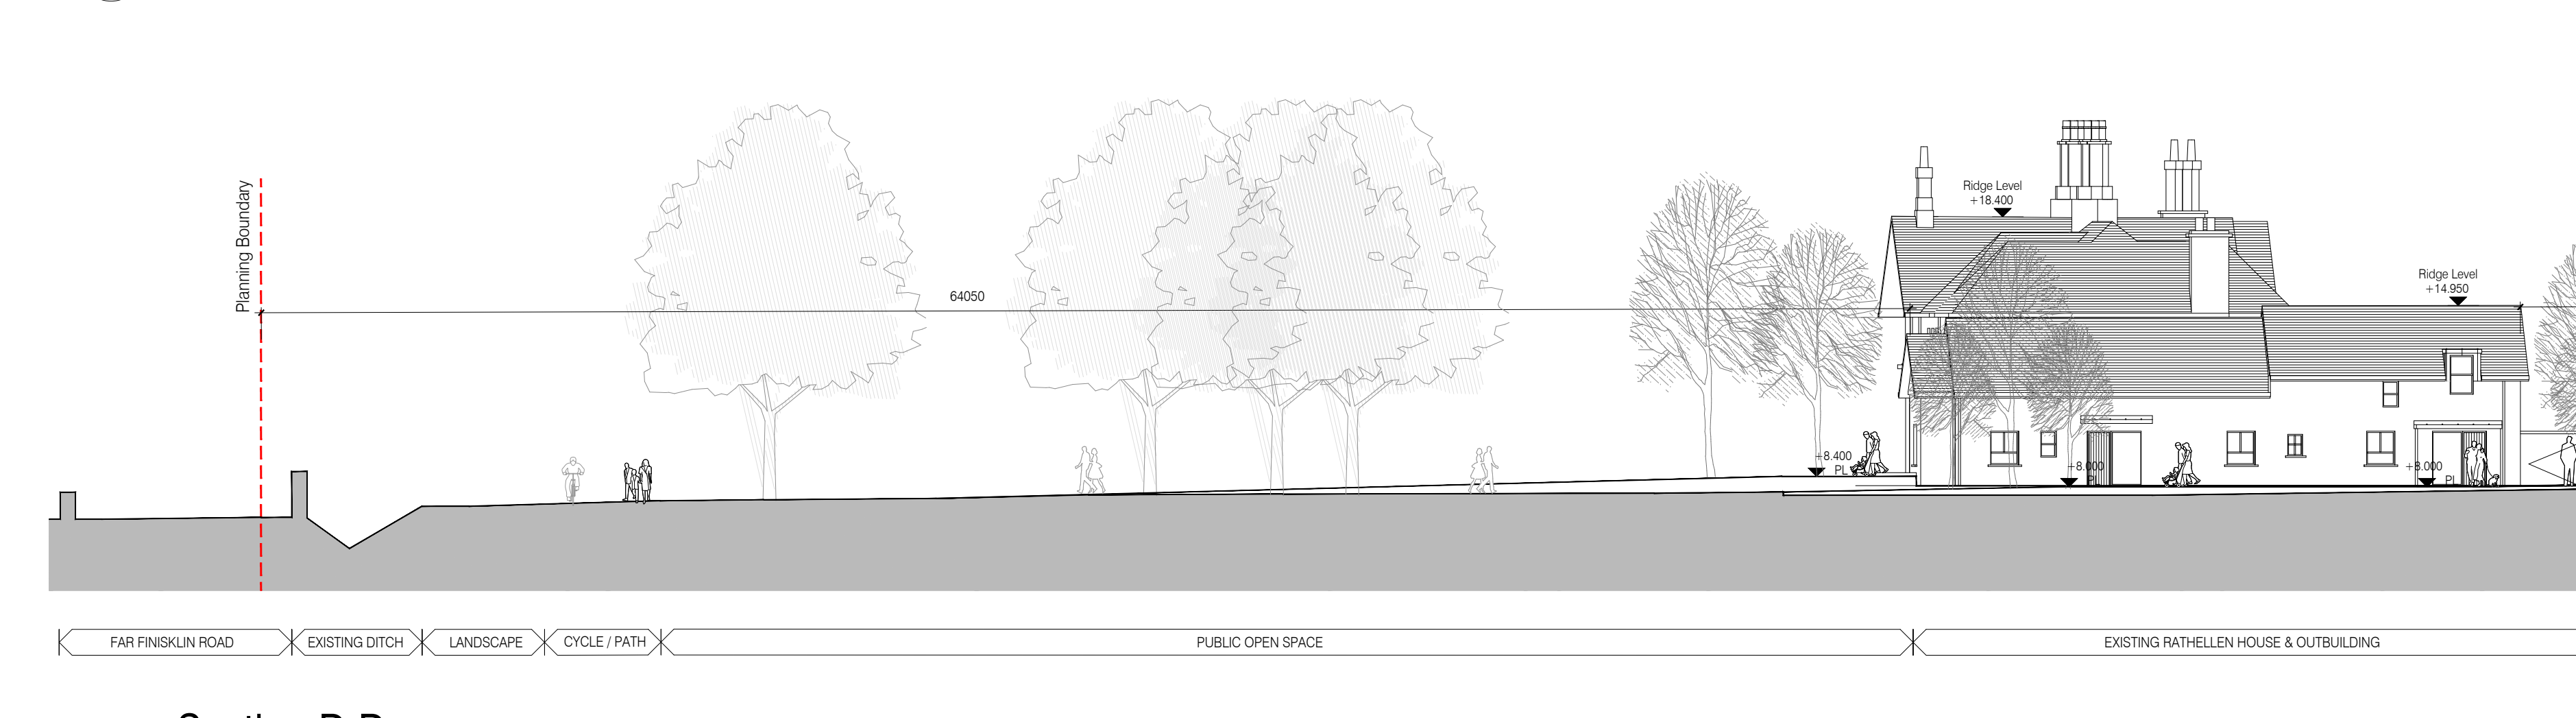

4 Section D-D  
Scale: 1:200

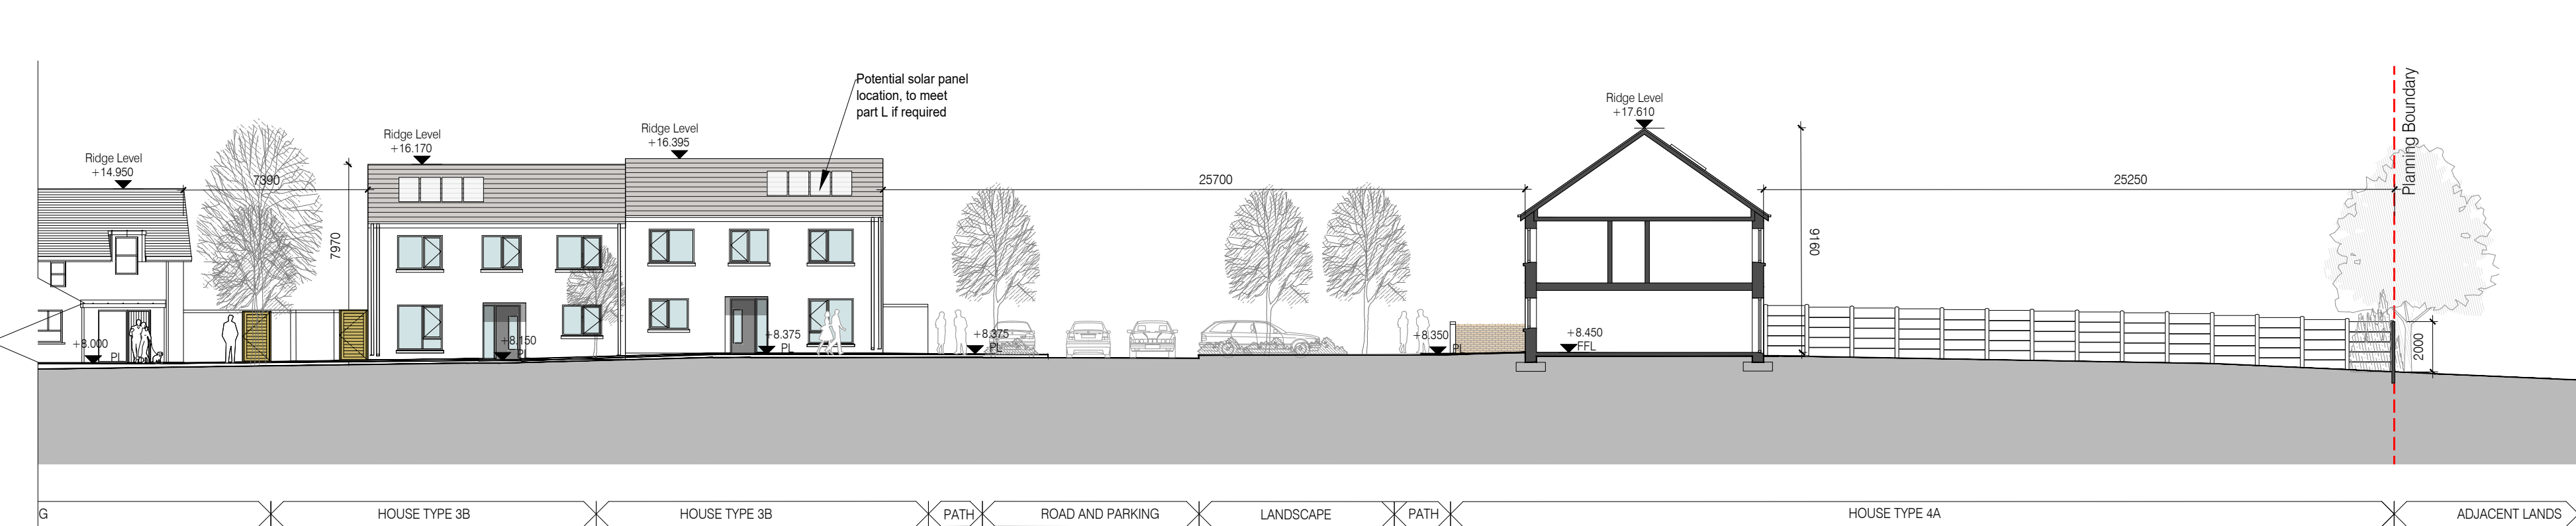

5 Section D-D  
Scale: 1:200

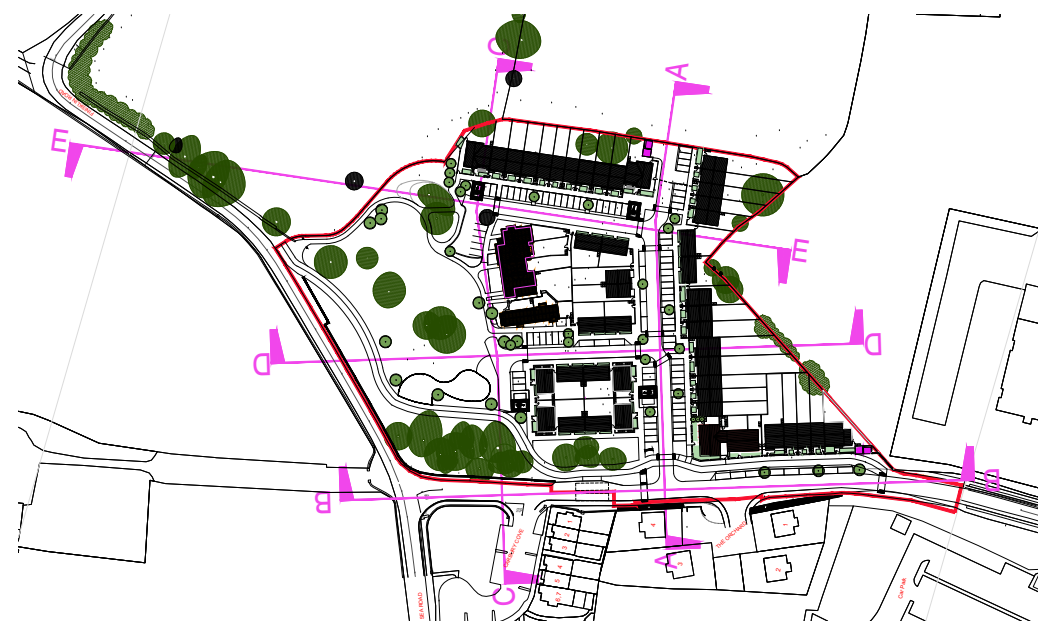

1 Site Plan Legend

#### GENERAL NOTE

- Part 10 Planning Application
- Natural Ground Level
- New Ground Level

Refer to site boundary treatment drwg SHB3-FIN-AR-COA-DR-0408 for all detailed boundary treatments & front curtilage.

Refer to Architectural Design statement for external brick & render material finishes.

- HOUSE 2A = 2 STOREY - 2B/4P
- HOUSE 3A = 2 STOREY - 3B/5P
- HOUSE 3B = 2 STOREY - 3B/5P
- DUPLEX B = 3 STOREY - 2B/4P OVER 2B/4P OVER 2B/4P
- DUPLEX C = 2 STOREY - 2B/4P OVER 2B/4P
- DUPLEX D = 2 STOREY - 1B/2P OVER 1B/2P

Revisions:			
Rev	Description	Date	By
P-03	Part 10 Planning	04/02/2022	GB
P-02	Issue for Pre-planning	19/11/2021	GB
P-01	Site Sections Updated	15/10/2021	NC

Project:  
PPP Social Housing Bundle 3  
Rathellen, Finisklin, Co. Sligo  
Client:  
SLIGO COUNTY COUNCIL

Title:  
Finisklin Proposed Site Sections 2

Drawing / Document Name:			
Project Number	Project	Originator	Volume
2630	SHB3-FIN-AR-COA-DR-0421		
Suitability Status : Code - Description		Revision:	
S4 For Stage Approval		P-03	
Scale @ A1	Drawn:	Checked:	Date:
1:200	Nial Coffey	Stephan Carter	15-06-2021

**COADY**  
ARCHITECTS  
M1 Pleasant Business Ctr., Ranelagh, Dublin 6 D06X7P8  
4 Carleycon House, Main St. Orammore, Co. Galway, H91 T026