


Notes:

Do not scale from this drawing.  
Use figured dimensions only.  
All errors and omissions to be reported to the Architect.  
This drawing to be read in conjunction with relevant consultant's drawings.  
All dimensions are in millimetres and all levels ar in meters to match Datums unless otherwise noted.

Contractor Design Responsibility  
It is noted that there are many elements within the works that require contractor design, and will be subject to certification as part of BCAR – see Preliminary Inspection Plan for clarity on certification required.

© This drawing or design may not be reproduced without permission.

4 Existing West Elevation Rathellen House  
1 : 100

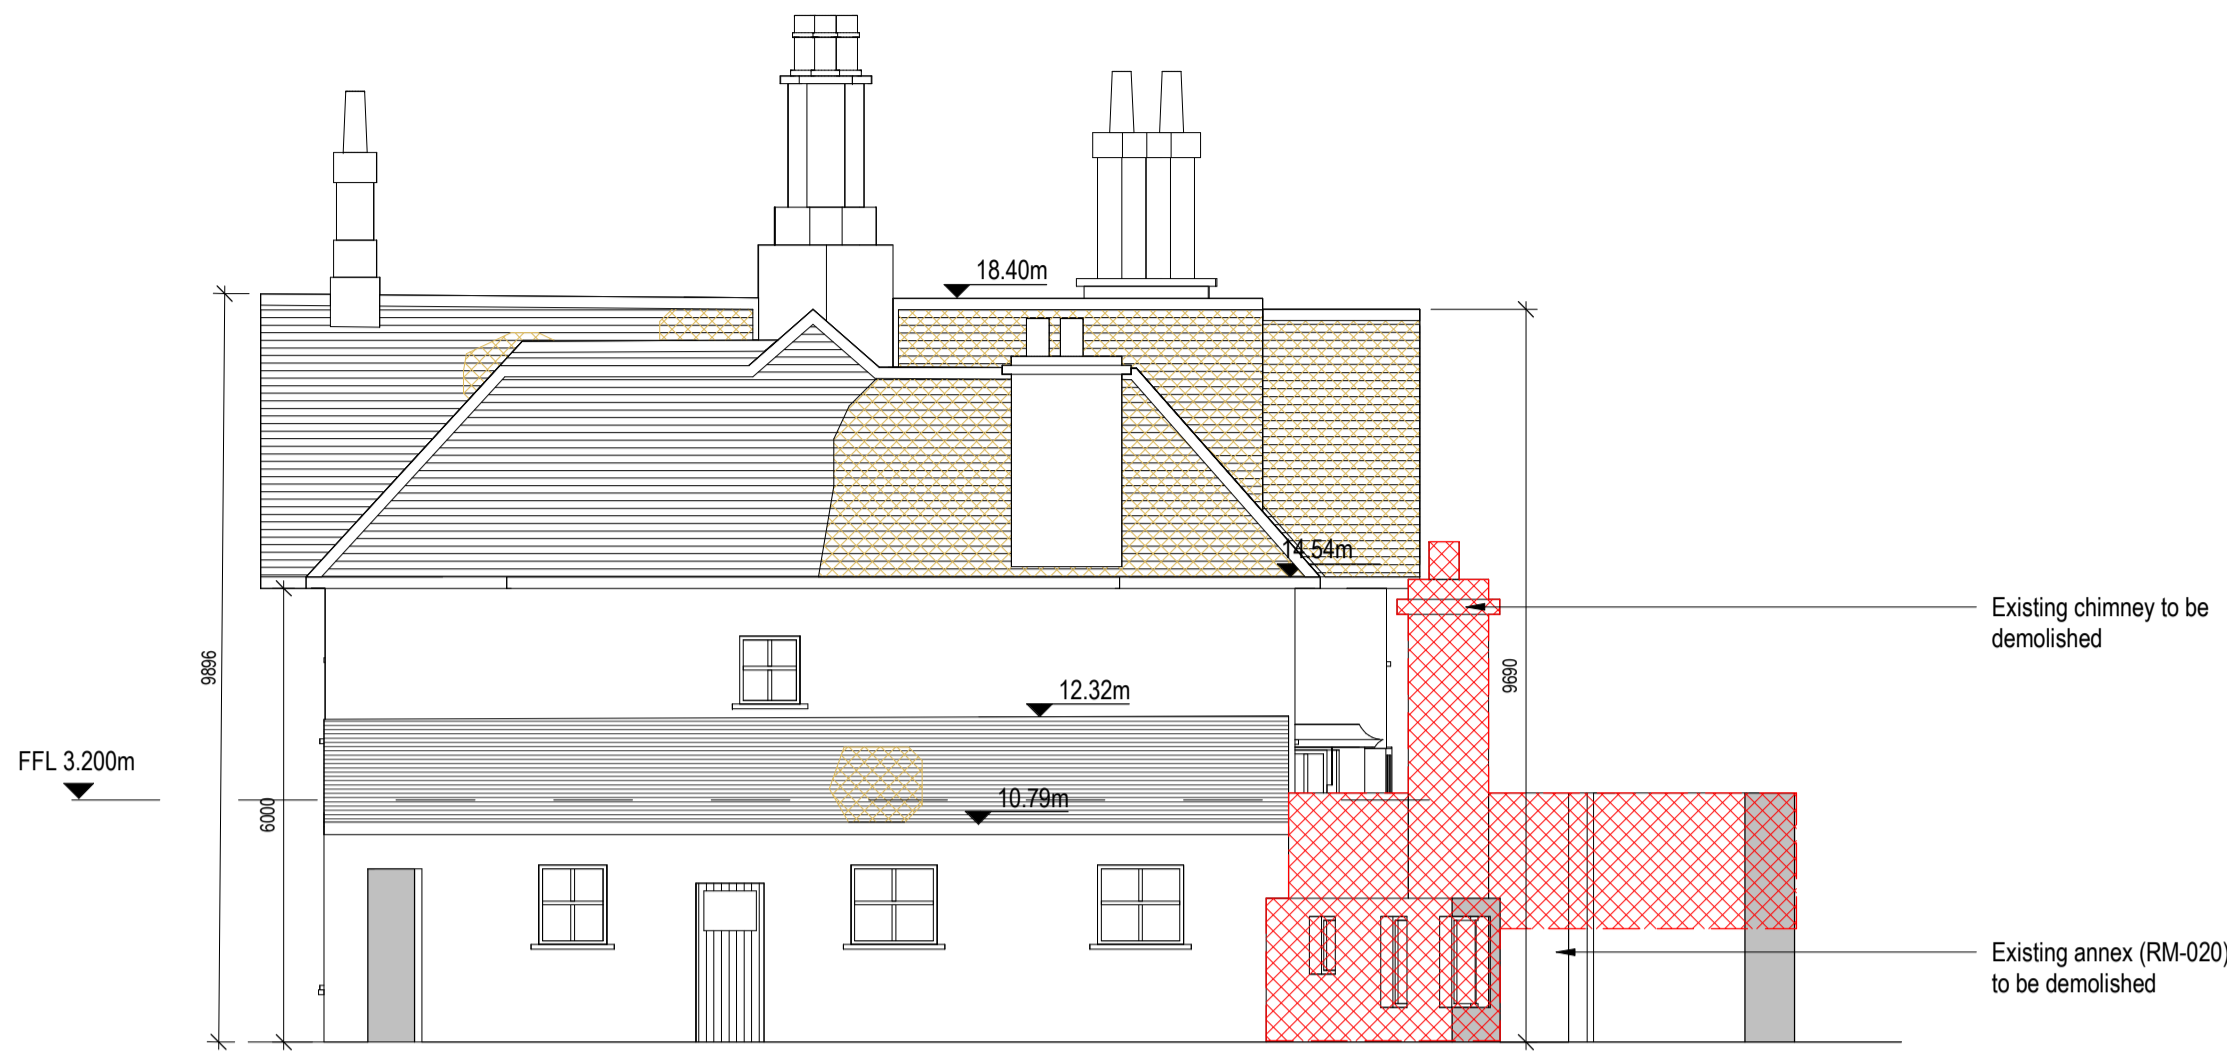

- Existing Walls
- Removals and Demolitions
- Area of missing Slate
- Collapsed Roof

1. Roof: Existing natural slate roof, partially collapsed, in a poor saturated condution due to water ingretion, on cut timber roof trusses

2. Walls: Existing walls are of stone rubble and brick single leaf traditional construction lime harling and some local areas of later cement render on the external facades


3. Windows: Sash Timber windows; Surviving windows to be restored and replaced in existing ope

4. Rainwater Goods: Surviving cast iron rainwater goods to be salvaged and reused, where intact.


5.Chimney: Decorative nineteenth century chimneys, which give a vertical emphasis to the roof, are to be consolidated and repaired. Remnants of existing chimney which have fallen, to be retained and rebuilt

6. Cills: Stone window sills to existing ope/s to be retained and repaired

3 Existing-West-Elevation Outbuilding  
1 : 100

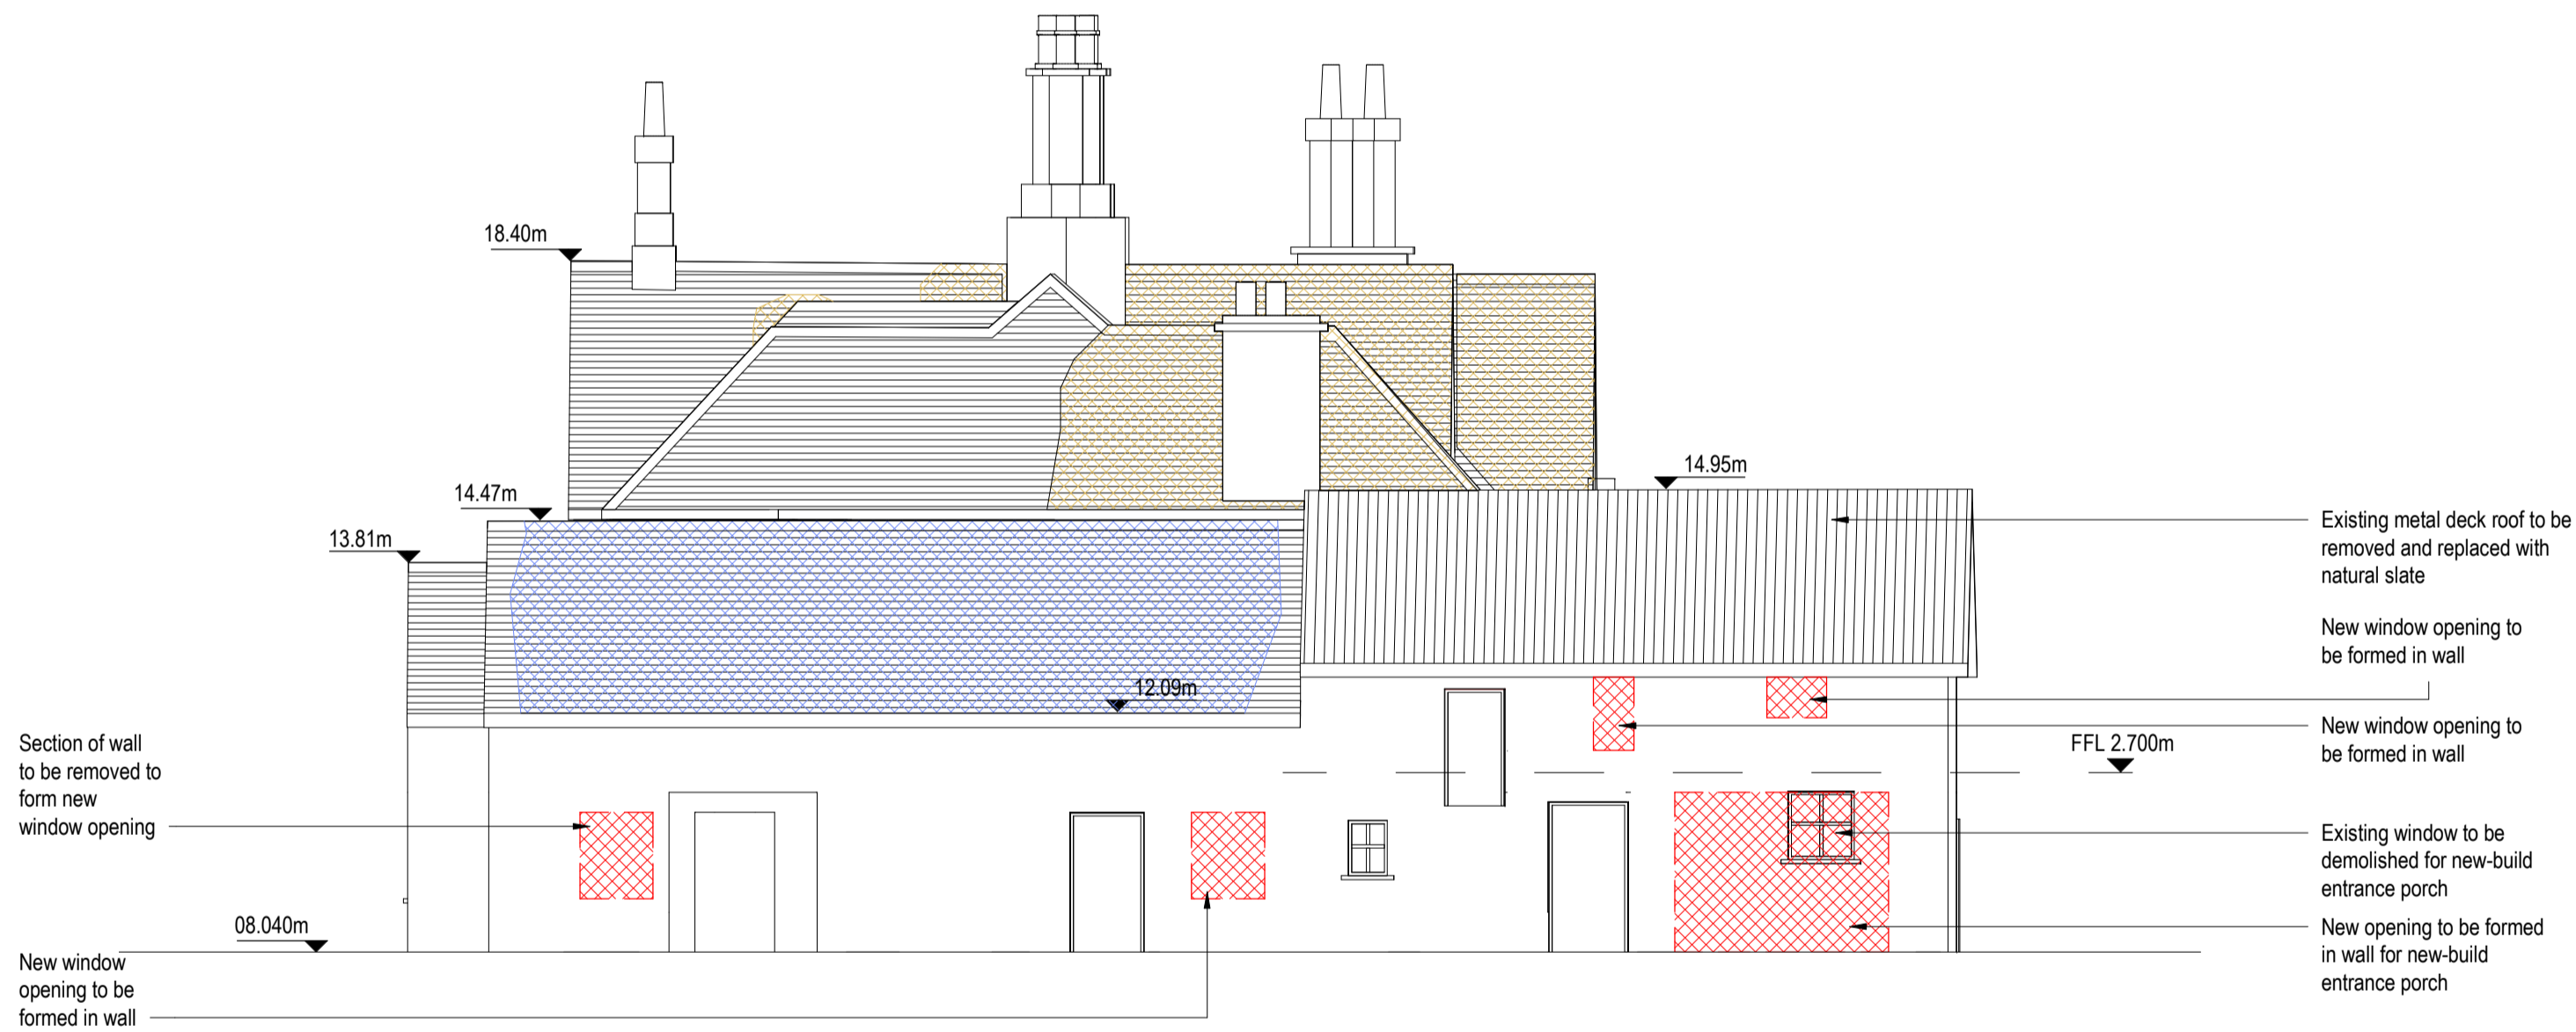

2 Existing East Elevation - Outbuilding  
1 : 100

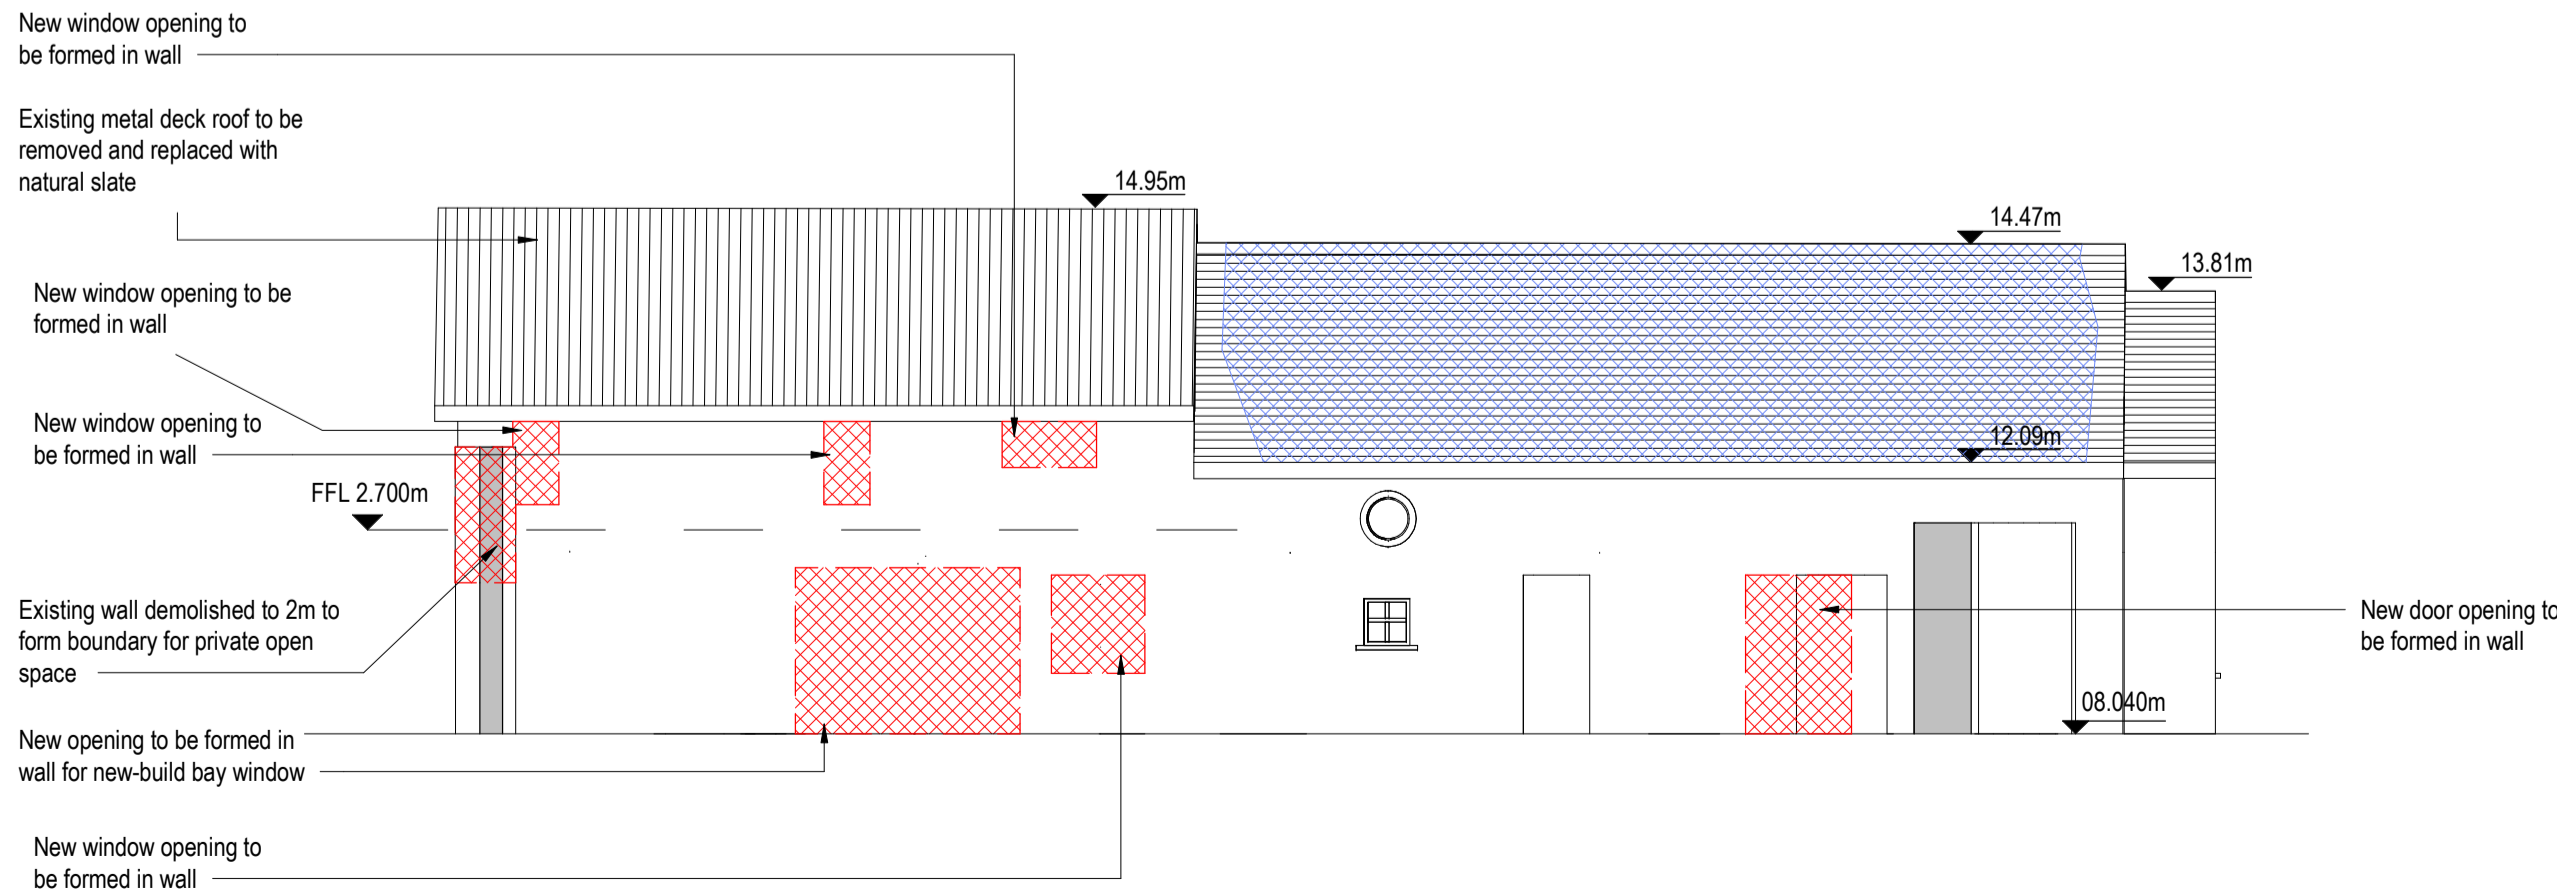

Revisions:					
01	Issue for Pre-planning	19-11-21	GB		
02	Part 10 planning	04-02-22	GB		
Rev	Description	Date	By		
Project: PPP Social Housing Bundle 3, Finisklin, Sligo					
Client: Sligo County Council					
Title: Rathellen House and Outbuilding Existing - Sections Elevations					
Drawing / Document Name: Project Number Project Originator Volume Level Type Rate Sheet Number <b>2630 SHB3-FIN-AR-COA-AR-0475</b>					
Suitability Status : Code - Description <b>S4 - For Stage Approval</b>				Revision: <b>P-02</b>	
Scale @ A1	Drawn:	Checked:	Date:		
1 : 100	Garreth Byrne	Stephan Carter	11/15/21		
<div>COADY ARCHITECTS Mt Pleasant Business Ctr, Ranelagh, Dublin 6, D06 XTP8 Unit 8A Oran Point, Main St, Oranmore, Co. Galway 01 497 6766   091 788 325   admin@coady.ie   www.coady.ie</div>					