


1 GROUND FLOOR PLAN

Scale: 1:100@A1

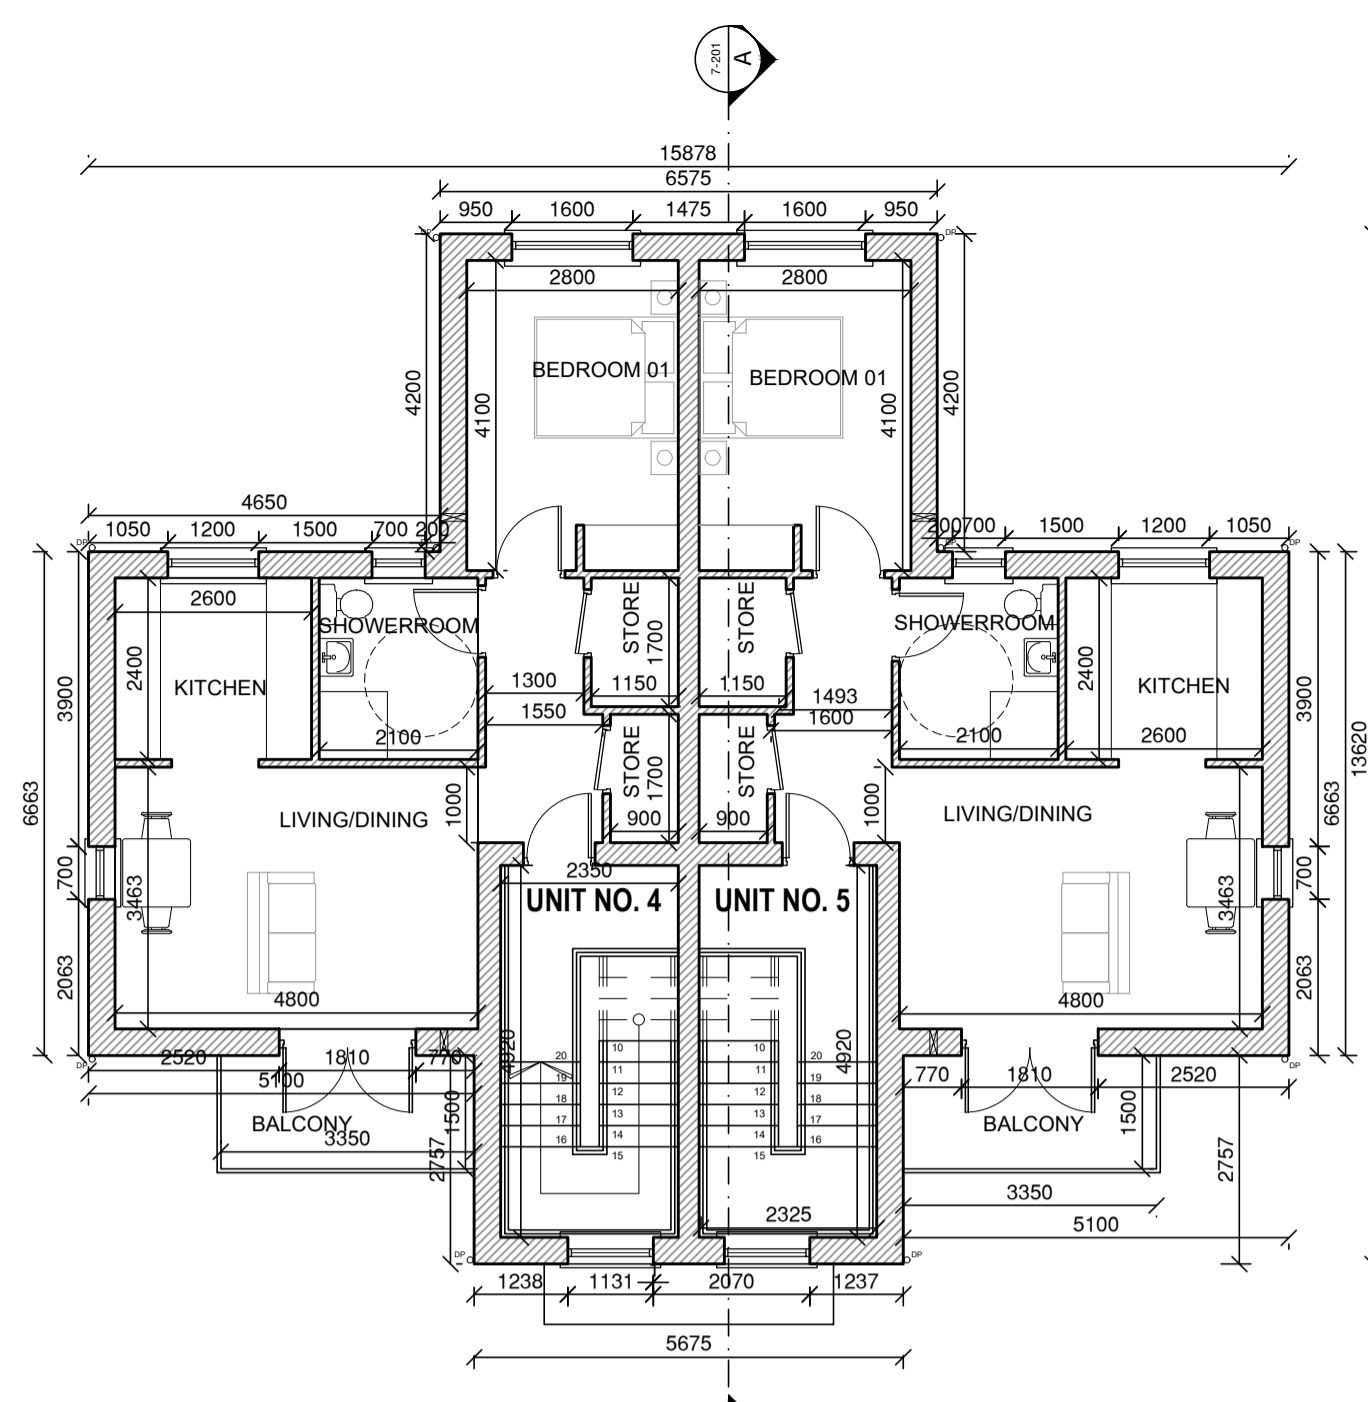

2 FIRST FLOOR PLAN


Scale: 1:100@A1

1 BED GROUND FLOOR APARTMENT - Unit 3 and 6

	PROPOSED	MINIMUM STANDARDS
Living room	incl	
Kitchen / Dining	incl	
Aggregate Living	23	23
Bedroom 01	11.5	11.4
Storage	3	3
GIFA	49.6	45
Balcony	5	5


1 BED GROUND FLOOR APARTMENT - Unit 4 and 5

	PROPOSED	MINIMUM STANDARDS
Living room	incl	
Kitchen / Dining	incl	
Aggregate Living	23.1	23
Bedroom 01	11.5	11.4
Storage	3.4	3
GIFA	49.6	45
Balcony	5	5

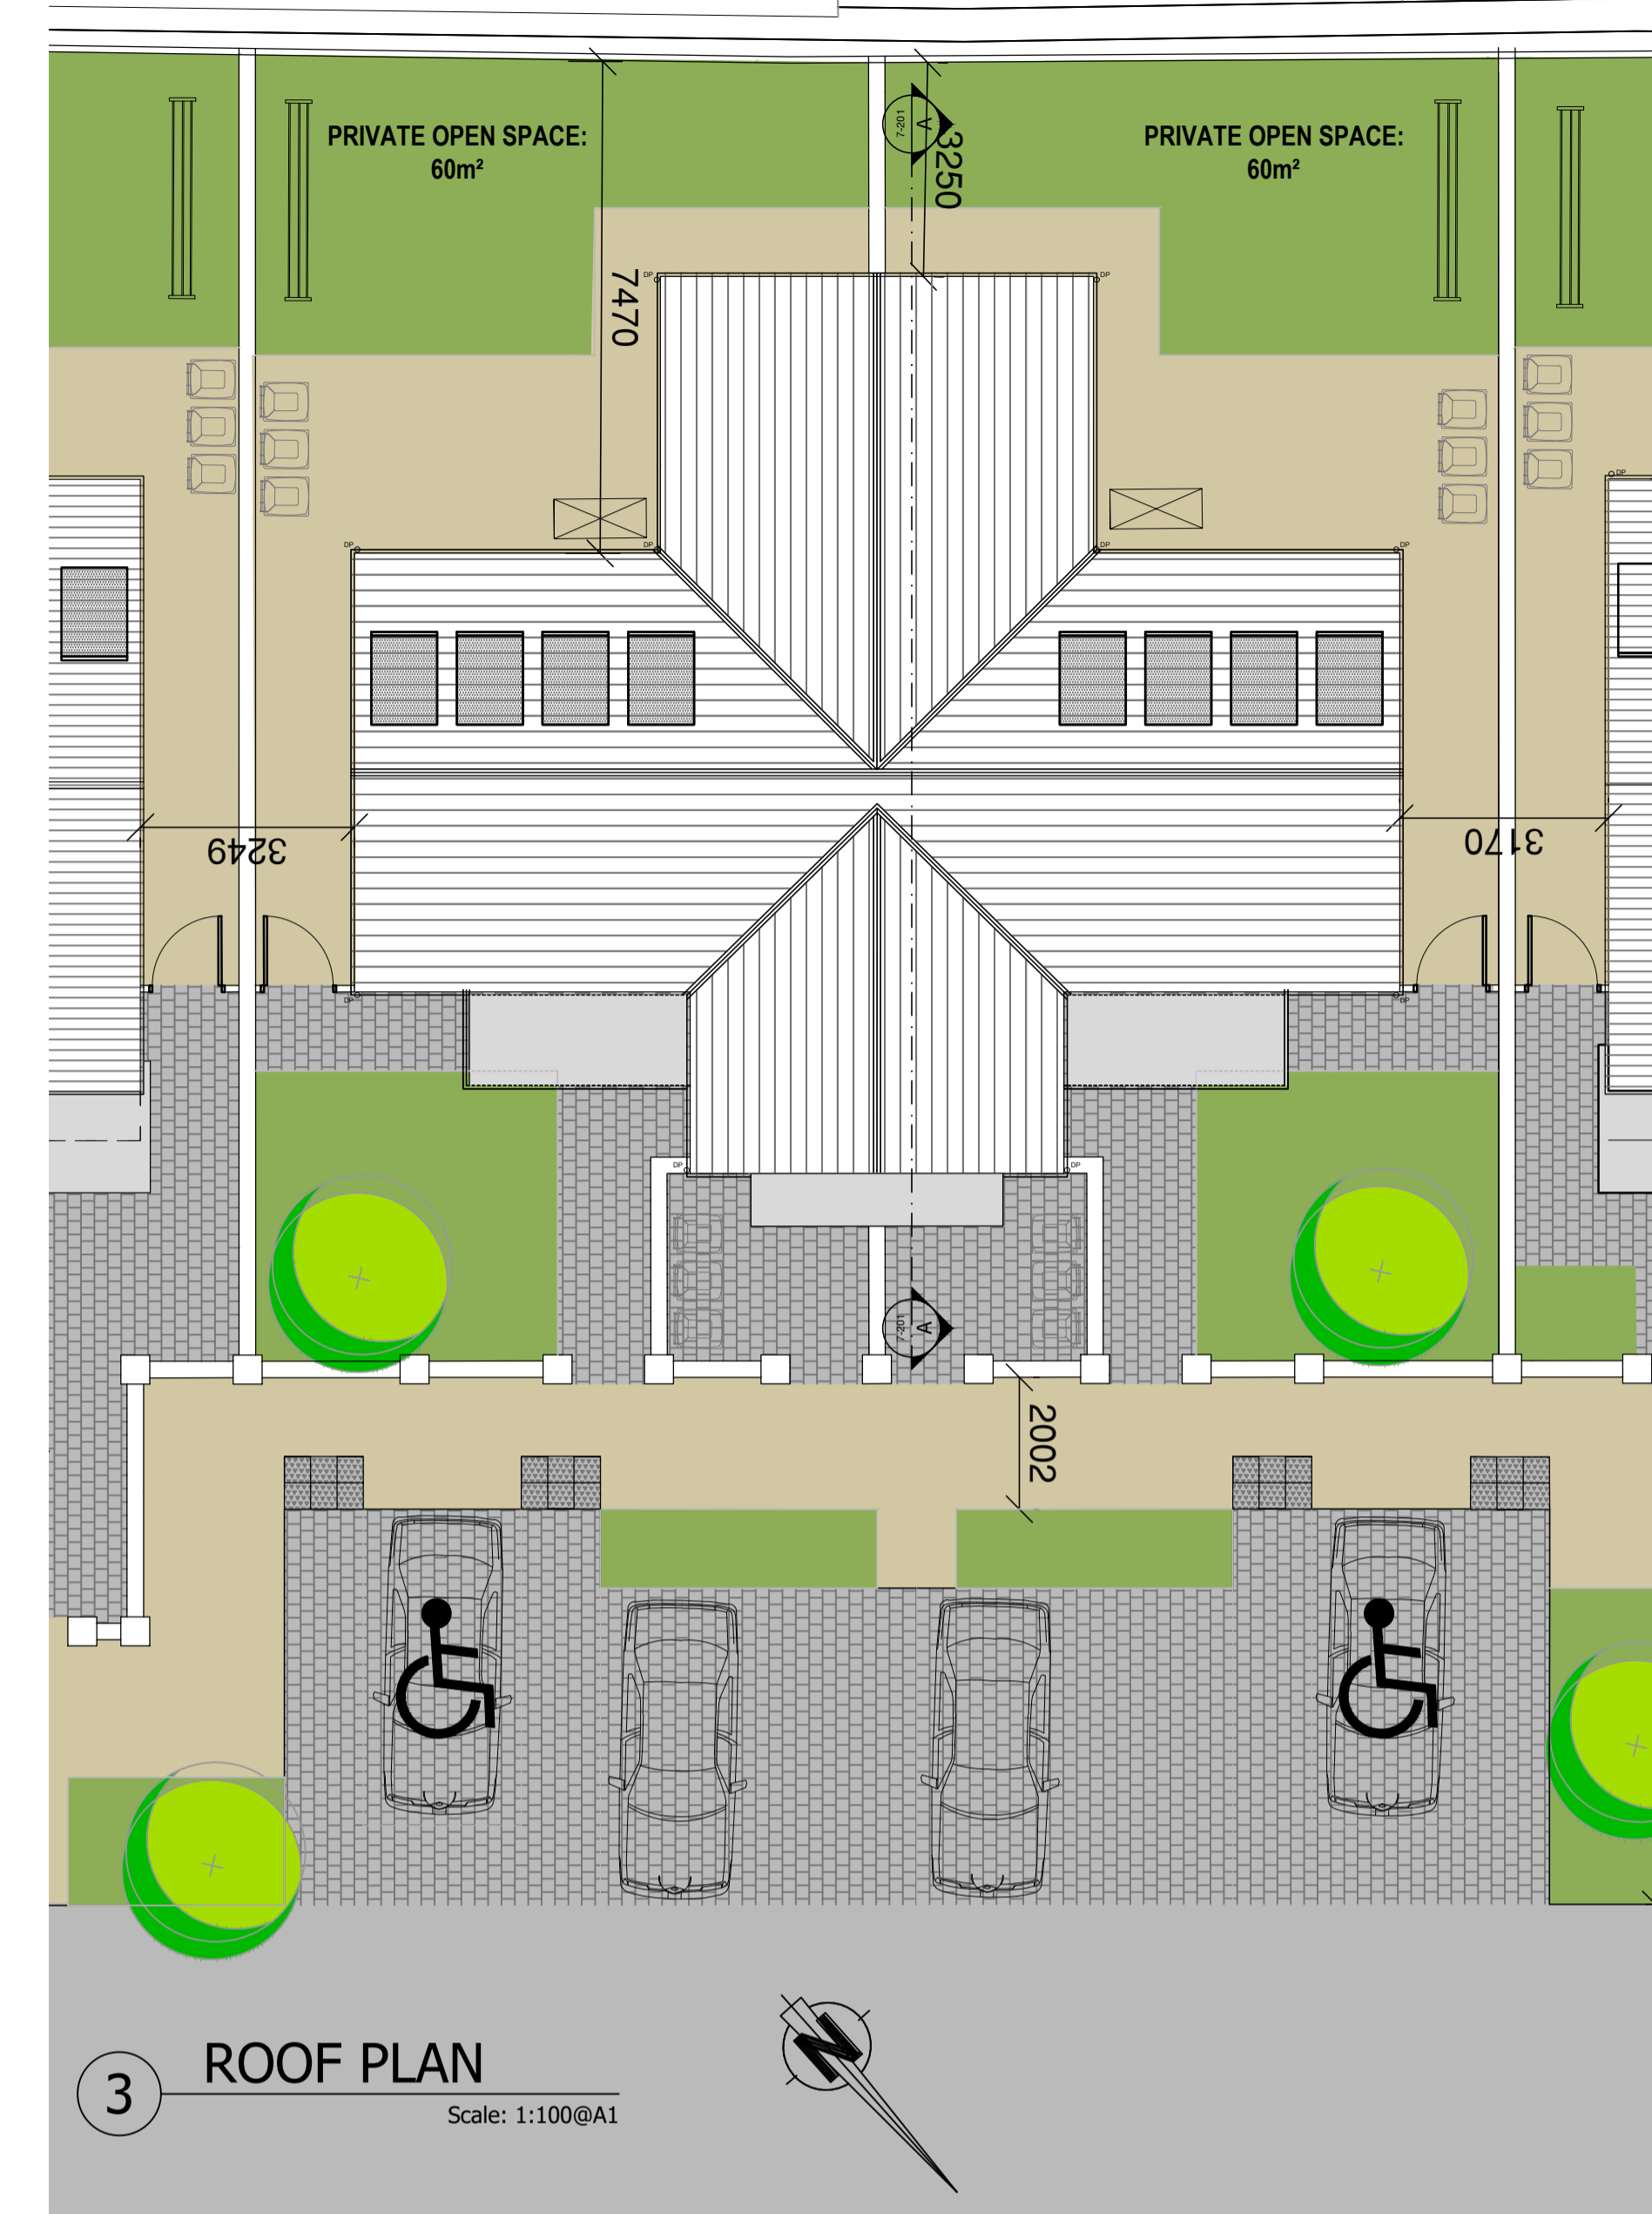


3 ROOF PLAN

Scale: 1:100@A1

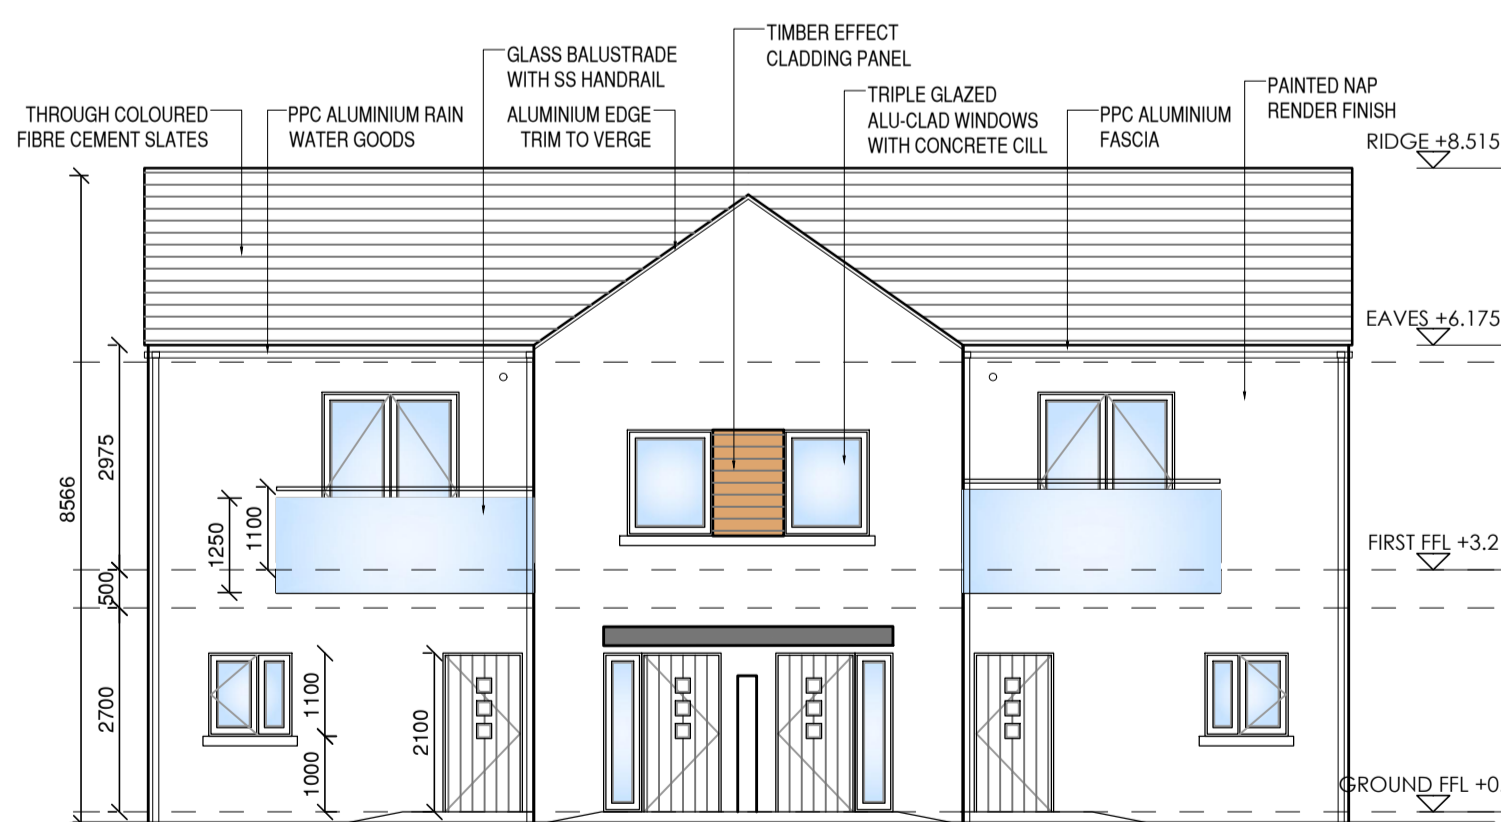


4 FRONT ELEVATION

Scale: 1:100@A1

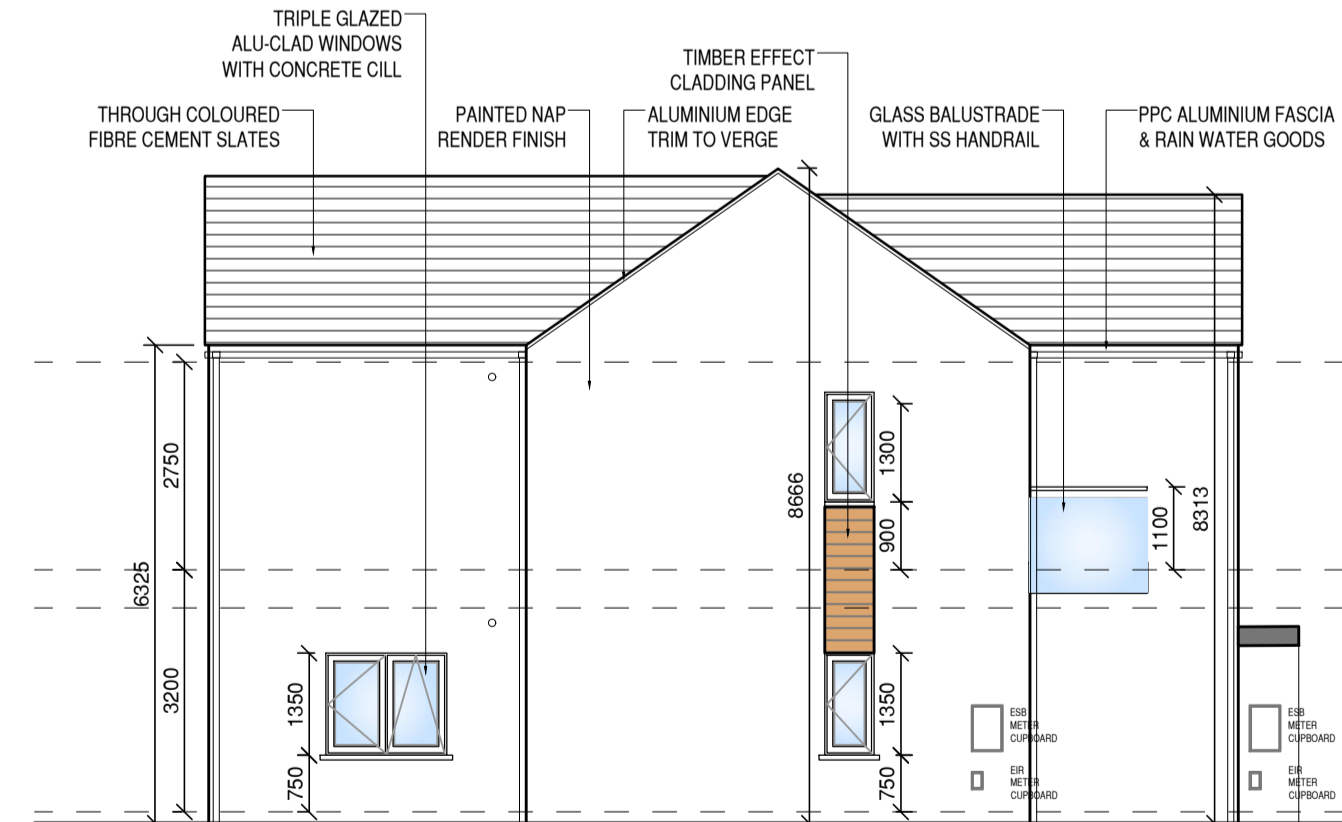


5 REAR ELEVATION

Scale: 1:100@A1

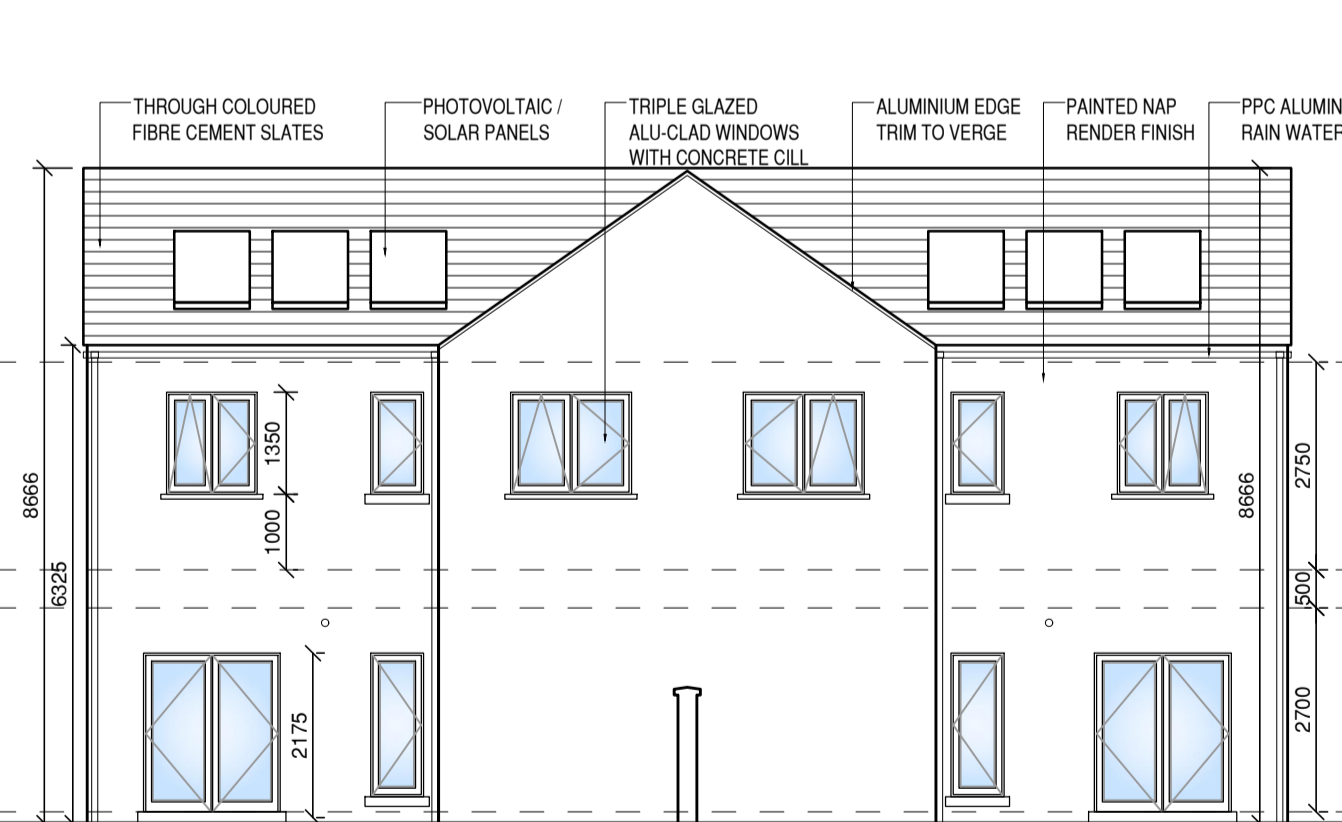

6 SIDE ELEVATION

Scale: 1:100@A1

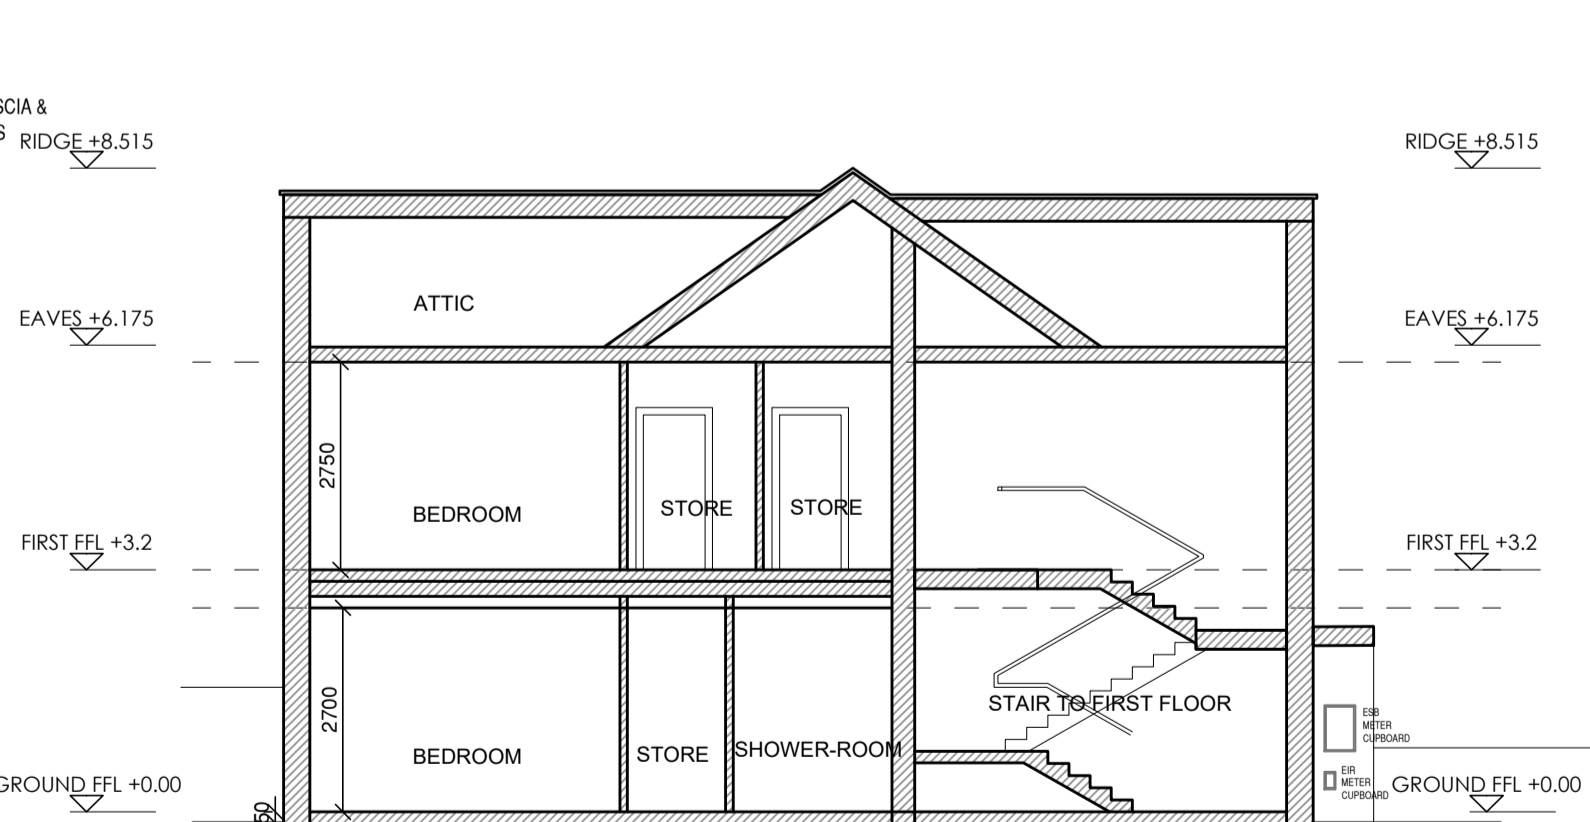

7 SECTION A-A

Scale: 1:100@A1



DO NOT SCALE FROM THIS DRAWING.
ALL FIGURED DIMENSIONS ARE TO BE CHECKED ON SITE. ANY ERRORS OR OMISSIONS ARE TO BE IMMEDIATELY REPORTED TO THE SLIGO COUNTY COUNCIL ARCHITECT OR REPRESENTATIVE.
ALL CONSTRUCTION PRACTICES ARE TO CONFORM WITH CURRENT BUILDING REGULATIONS.

S	/	/	/
R	/	/	/
Q	/	/	/
P	/	/	/
O	/	/	/
N	/	/	/
M	/	/	/
L	/	/	/
K	/	/	/
REV:	DATE:	BY:	CHK:

J	/	/	/
H	/	/	/
G	/	/	/
F	/	/	/
E	/	/	/
D	/	/	/
C	/	/	/
B	/	/	/
A	/	/	/
REV:	DATE:	BY:	CHK:

SLIGO COUNTY COUNCIL
Architects Department

County Hall Riverside Sligo
Tel: (071)911111 Fax: (071)9141119
Email: architectinfo@sligococo.ie

PROJECT: Development of 15 Dwelling Units, Connolly Park, Phase 2, Tobercurry, Co Sligo.
DRAWING NAME: Unit 3-6, 1 Bedroom Apartment Plans, Elevations & Section

PROJECT NO: 110.35_2
DATE: APRIL 2021

DRAWING NO: P8-201
REVISION:

SCALE: 1/100
STATUS: Part 8

DRAWN BY: MK
CHECKED BY: