




1 FRONT ELEVATION
Scale: 1:100@A1

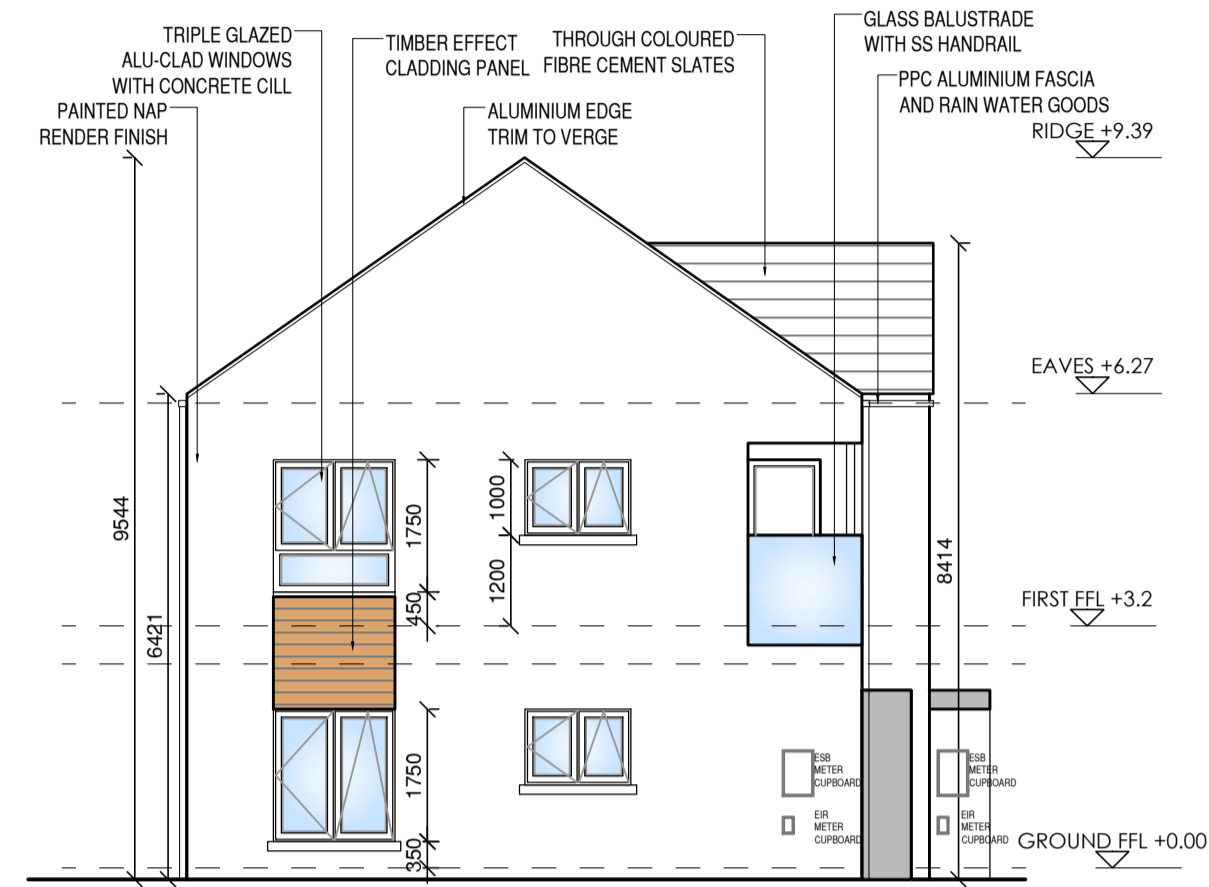

2 SIDE ELEVATION
Scale: 1:100@A1

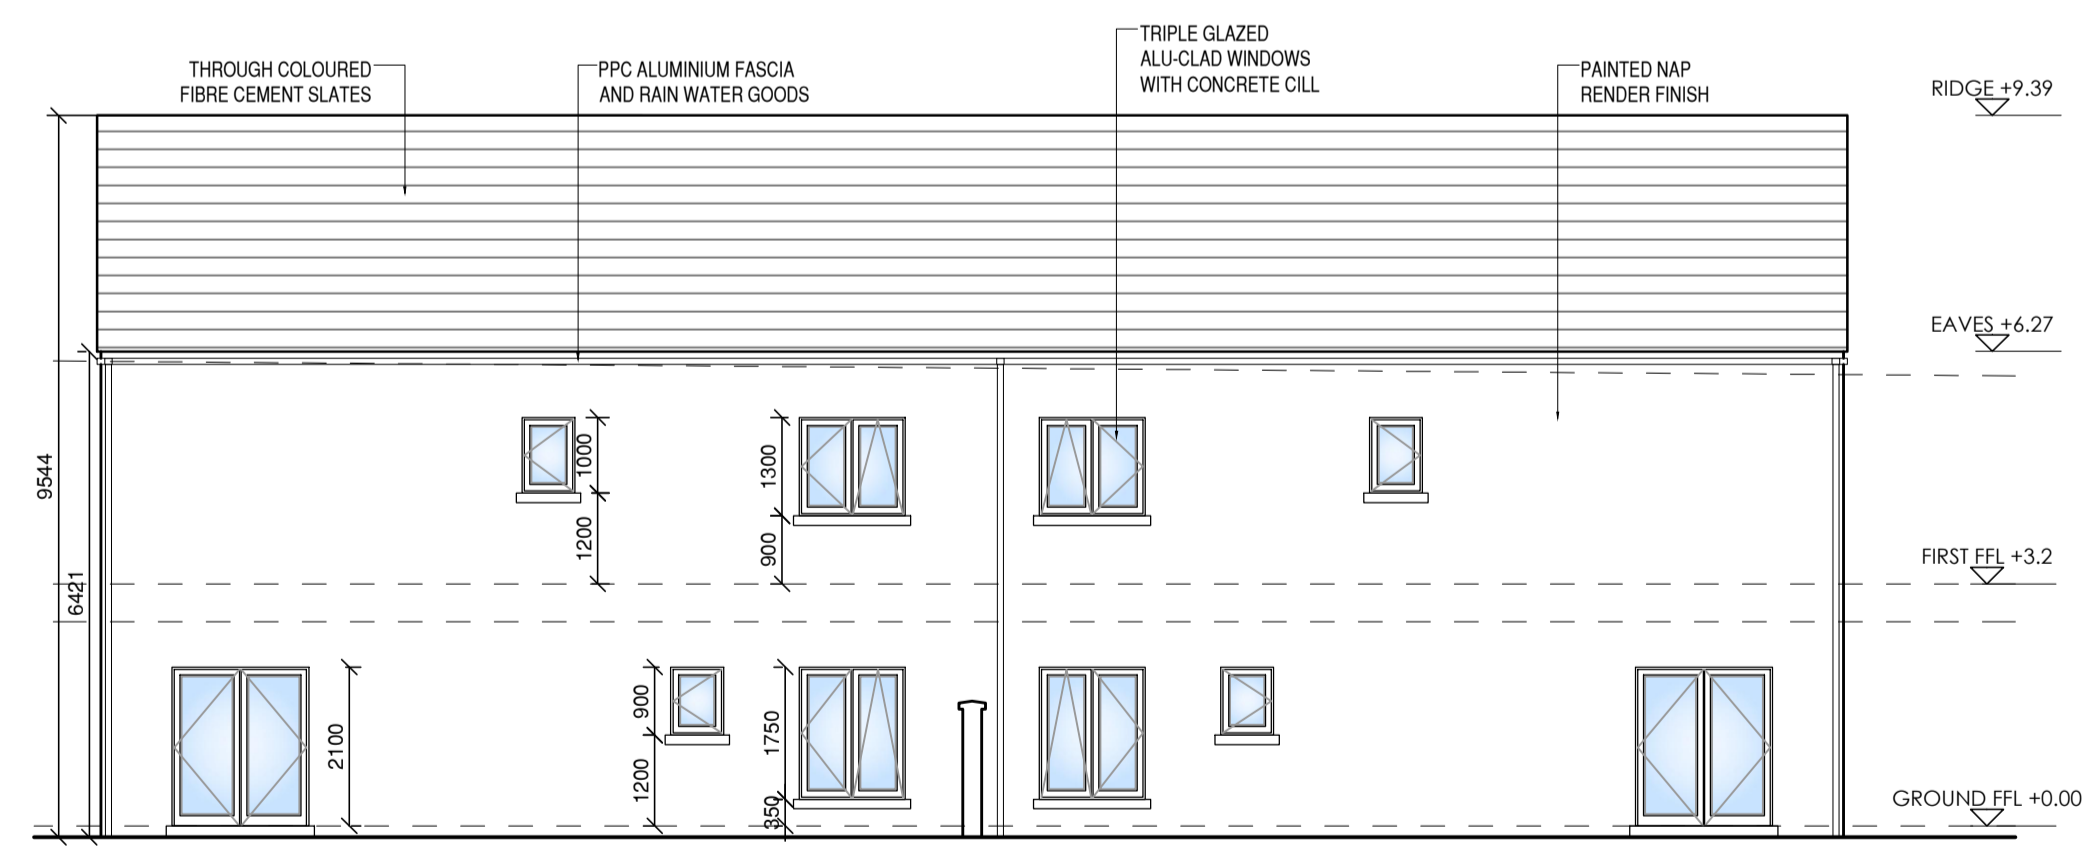

3 REAR ELEVATION
Scale: 1:100@A1

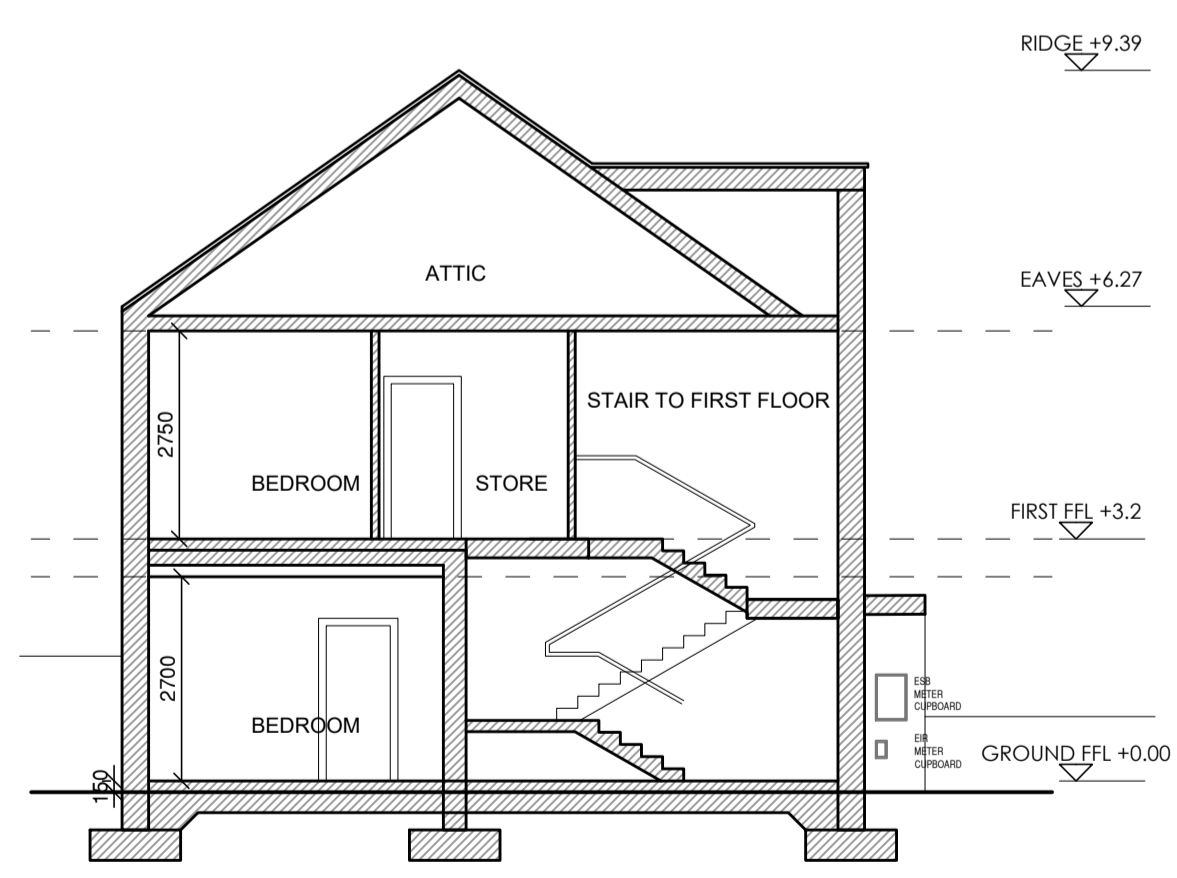

4 SECTION A-A
Scale: 1:100@A1



DO NOT SCALE FROM THIS DRAWING.
ALL FIGURED DIMENSIONS ARE TO BE CHECKED ON SITE. ANY ERRORS OR OMISSIONS ARE TO BE IMMEDIATELY REPORTED TO THE SLIGO COUNTY COUNCIL ARCHITECT OR REPRESENTATIVE.
ALL CONSTRUCTION PRACTICES ARE TO CONFORM WITH CURRENT BUILDING REGULATIONS.

S	/	/	/				
R	/	/	/				
Q	/	/	/				
P	/	/	/				
O	/	/	/				
N	/	/	/				
M	/	/	/				
L	/	/	/				
K	/	/	/				
REV:	DATE:	BY:	CHK:				

J	/	/	/				
H	/	/	/				
G	/	/	/				
F	/	/	/				
E	/	/	/				
D	/	/	/				
C	/	/	/				
B	/	/	/				
A	/	/	/				
REV:	DATE:	BY:	CHK:				

SLIGO COUNTY COUNCIL
Architects Department

County Hall Riverside Sligo
Tel:(071)9111111 Fax:(071)9141119
Email: architectinfo@sligococo.ie

PROJECT: Development of 15 Dwelling Units, Connolly Park, Phase 2, Tobercurry, Co Sligo.
DRAWING NO: P8-206
SCALE: 1/100
DRAWN BY: MK

DATE: APRIL 2021
REVISION:
STATUS: Part 8
CHECKED BY: