




1 GROUND FLOOR PLAN  
Scale: 1:100@A1

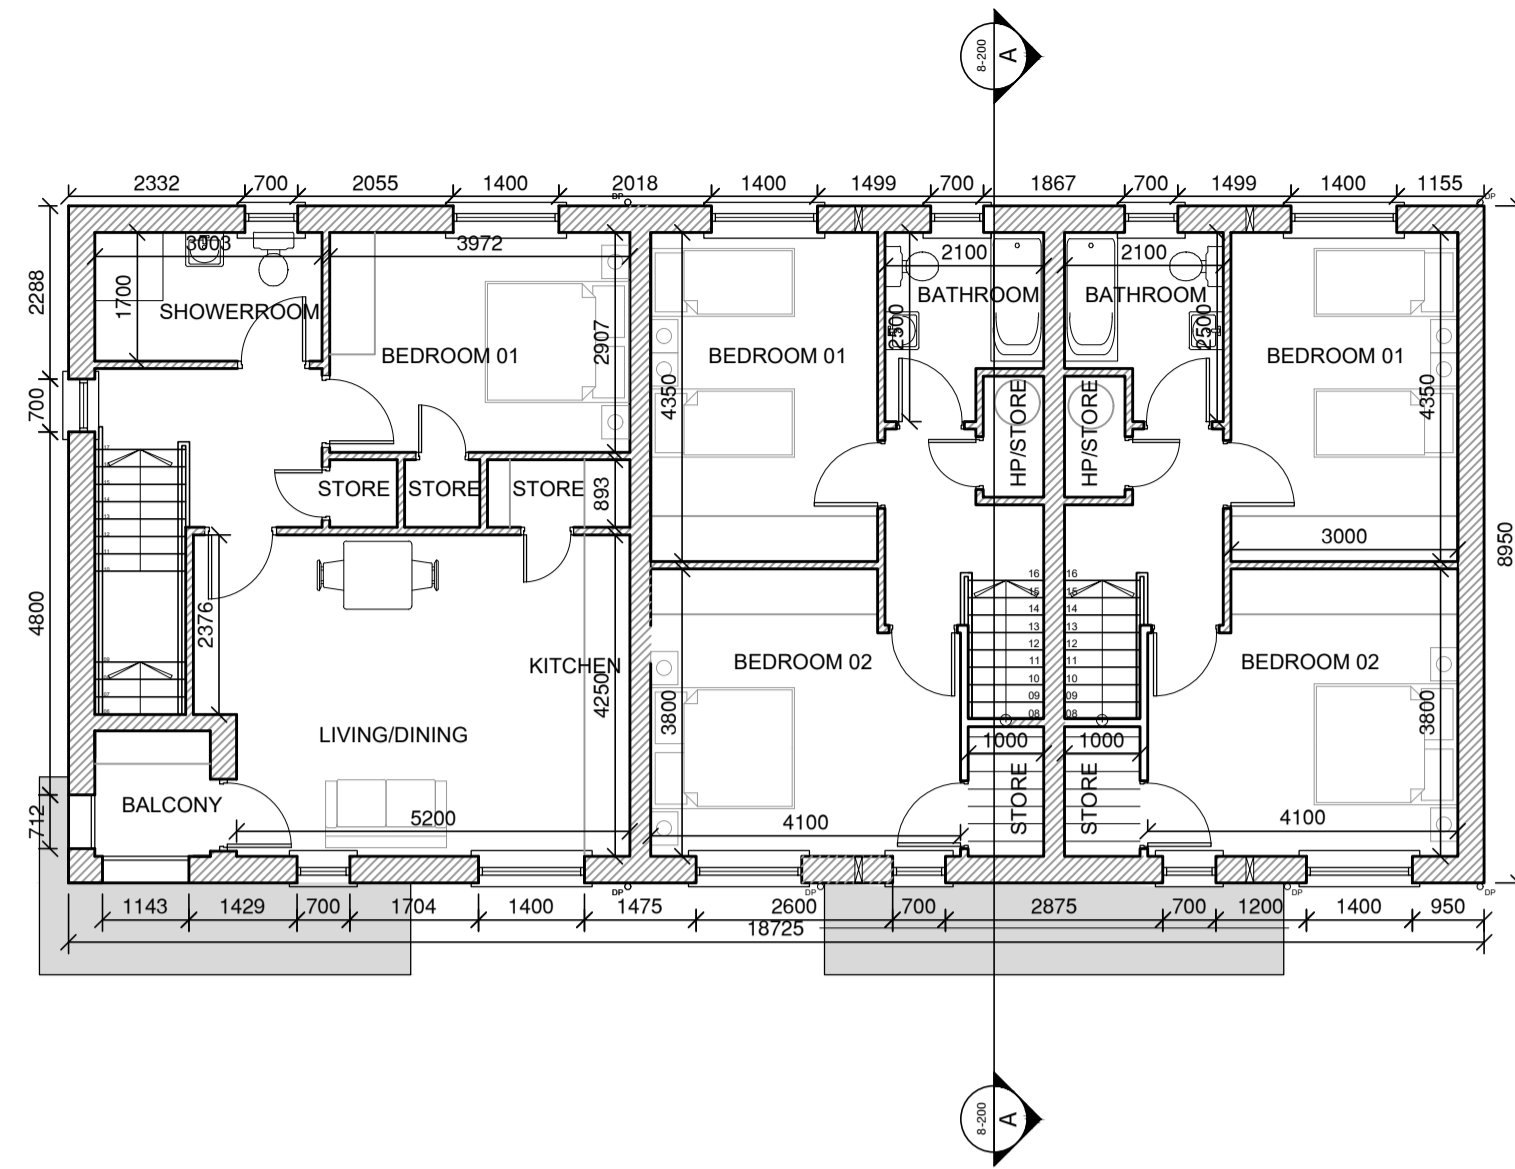


2 FIRST FLOOR PLAN  
Scale: 1:100@A1

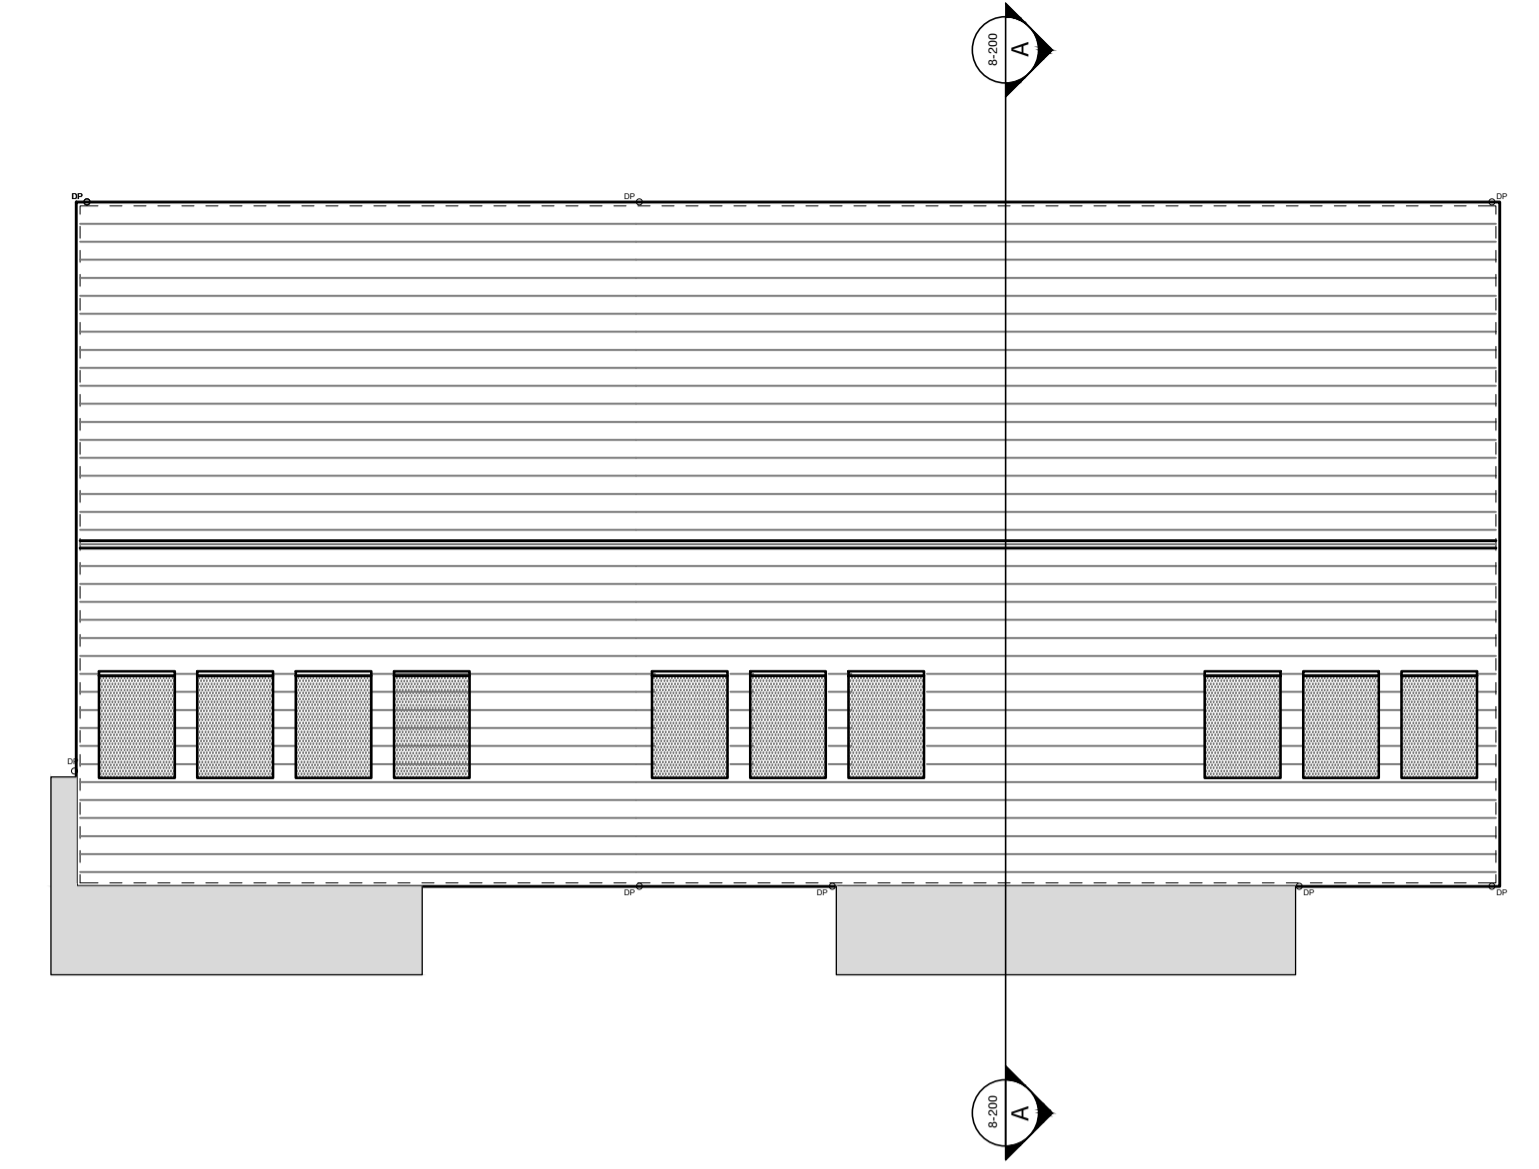


3 ROOF PLAN  
Scale: 1:100@A1

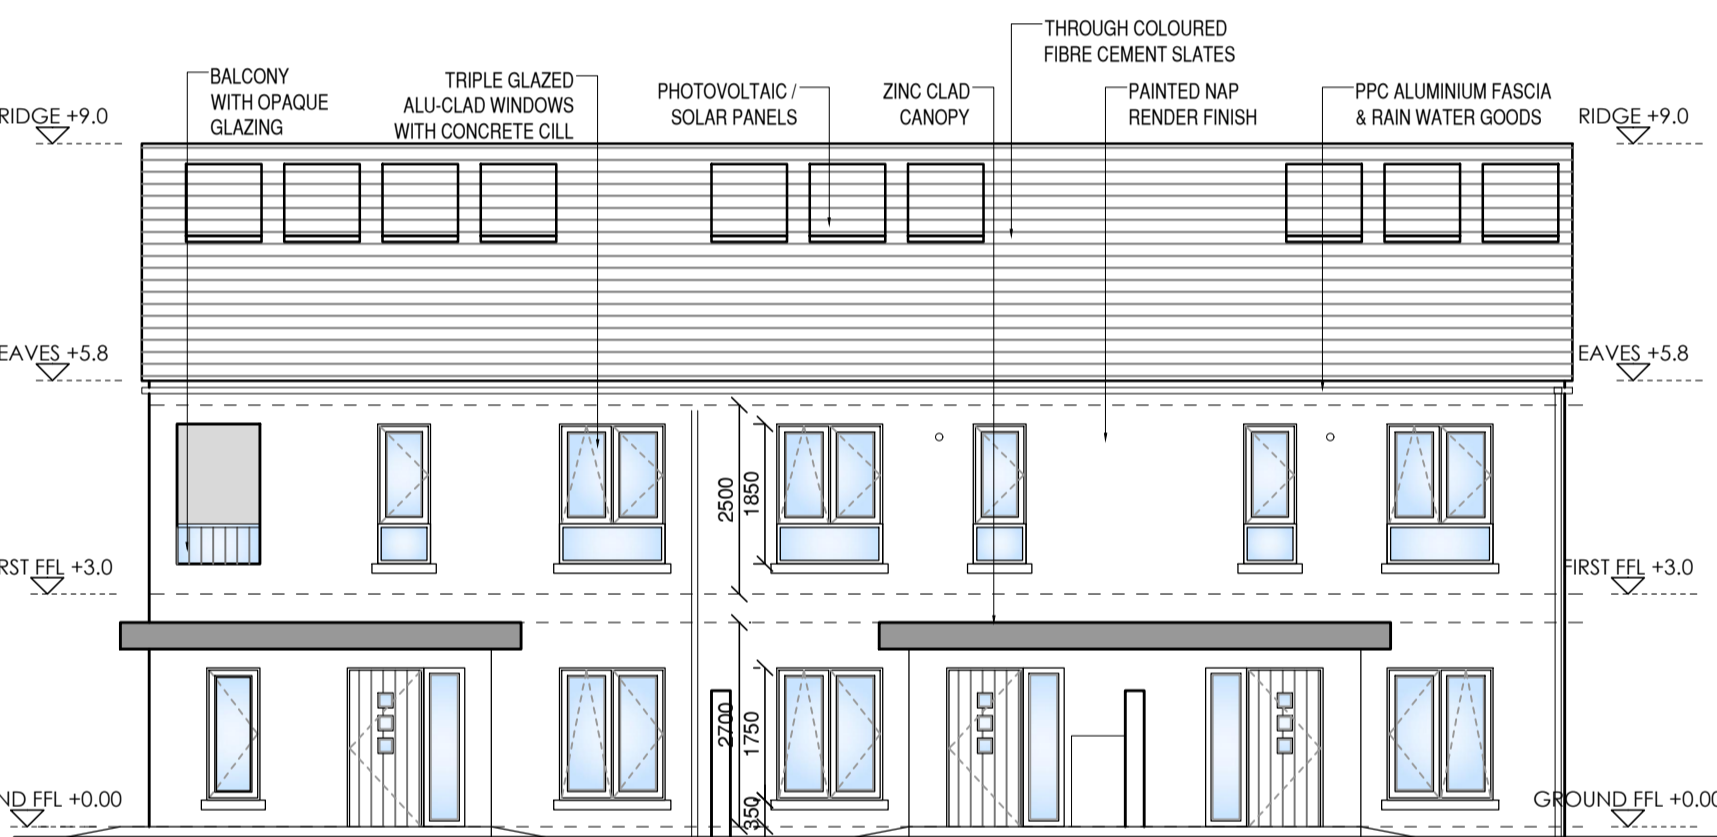

4 FRONT ELEVATION  
Scale: 1:100@A1

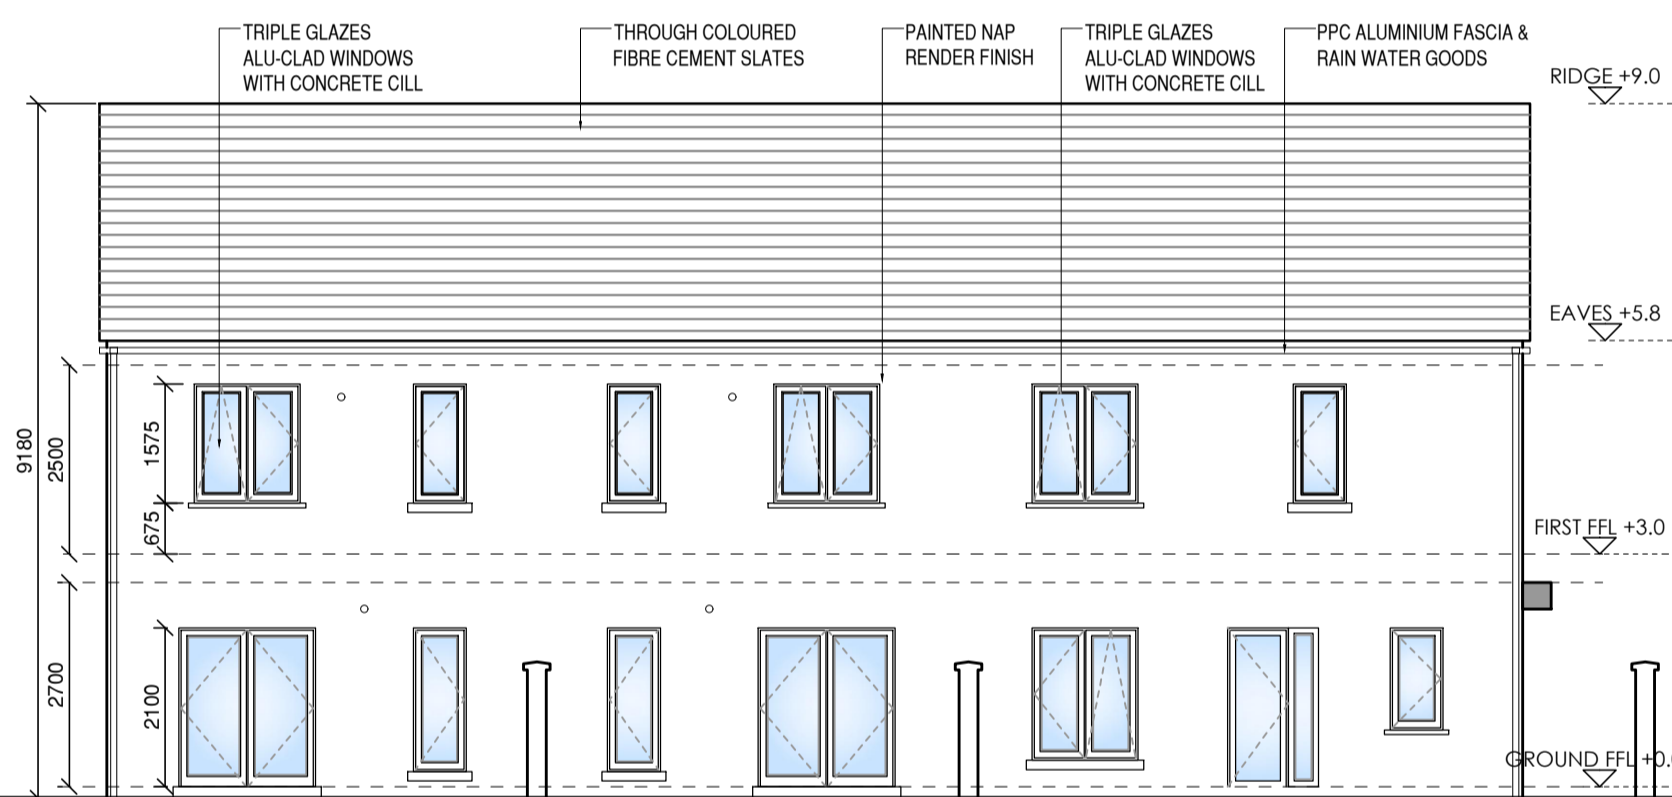


5 REAR ELEVATION  
Scale: 1:100@A1

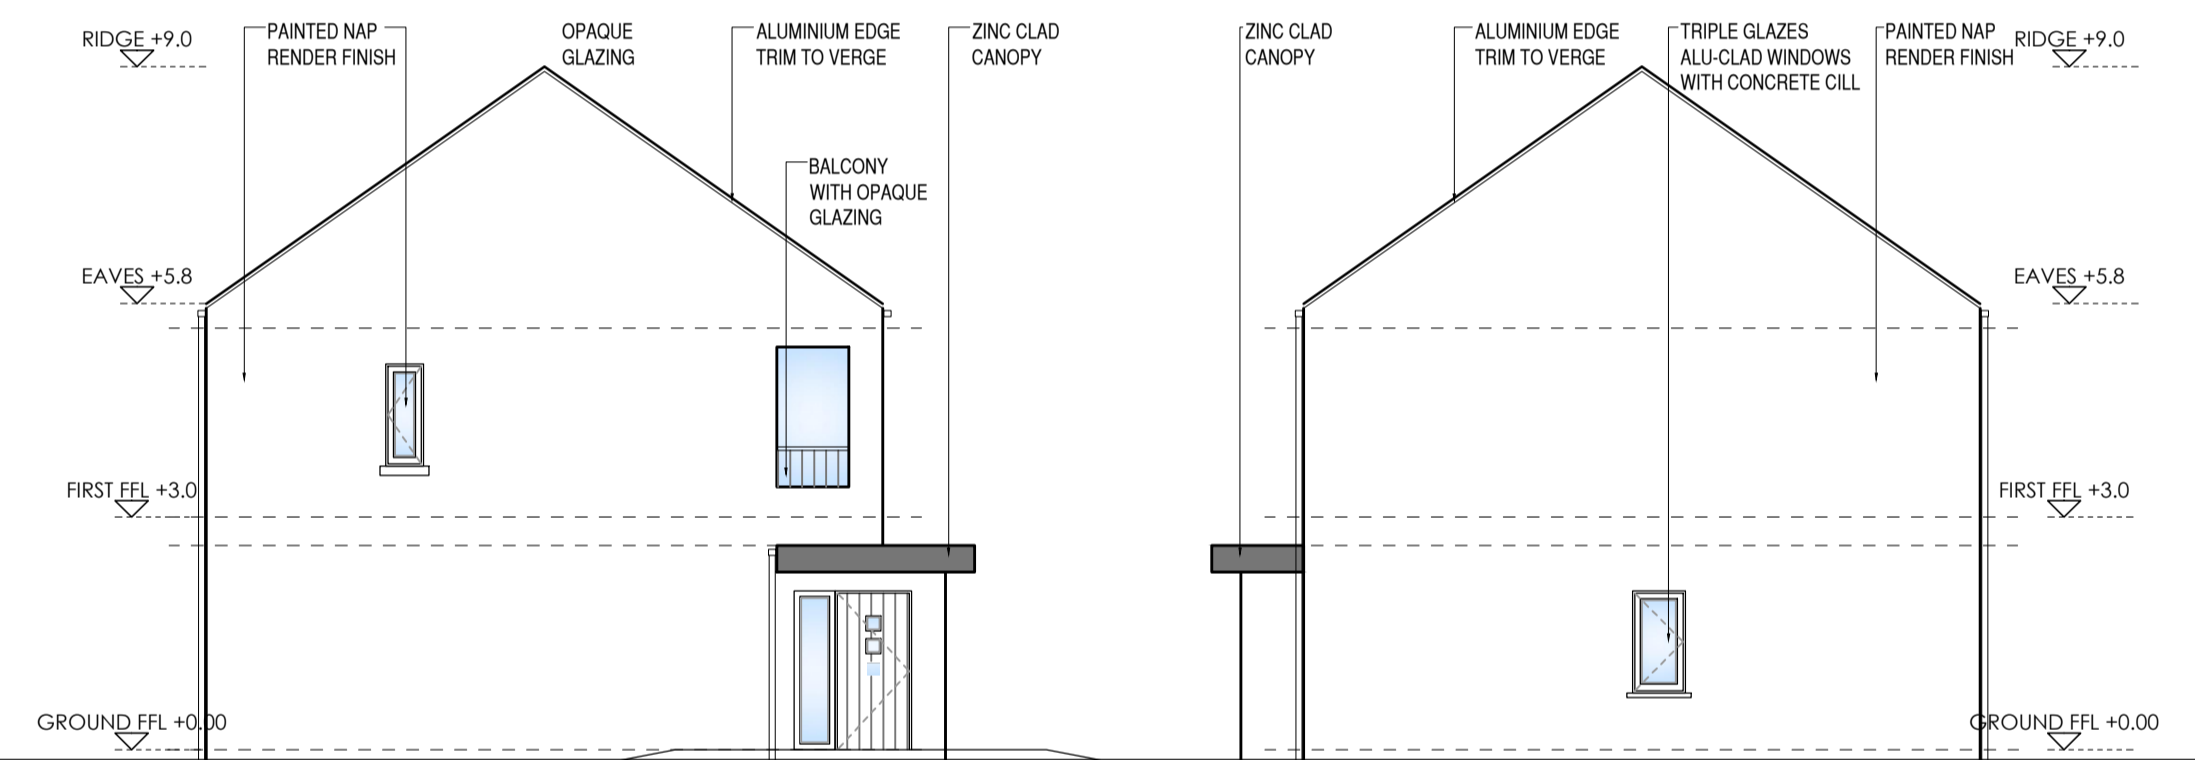

6 SIDE ELEVATION  
Scale: 1:100@A1

7 SIDE ELEVATION  
Scale: 1:100@A1

	Unit 1 : 2 Bed 4P House 2 storey end of terrace		Unit 2 : 2 Bed 4P House 2 storey mid terrace		Unit 3: 1 Bed 2P Apartment: Ground Floor		Unit 4:1 Bed 2P Apartment First Floor	
	Proposed (m <sup>2</sup> )	Min. Standard	Proposed (m <sup>2</sup> )	Min. Standard	Proposed (m <sup>2</sup> )	Min. Standard	Proposed (m <sup>2</sup> )	Min. Standard
Aggregate Living/Kitchen Dining	31.5	30	31.5	30	26.8	23	24.5	23
Bedroom 01	13.05	13	13.05	13	12	11.4	11.5	11.4
Bedroom 02	14.6		14.6					
Bedroom aggregate	27.11	25	27.11	25				
Storage	4	4	4	4	3	3	4.5	3
<b>Gross Int. Floor Area</b>	<b>87.7</b>	<b>80</b>	<b>87.7</b>	<b>80</b>	<b>53.7</b>	<b>45</b>	<b>53.9</b>	<b>45</b>
Private amenity Space	128	60	80	60	72.8	5	34.7	5

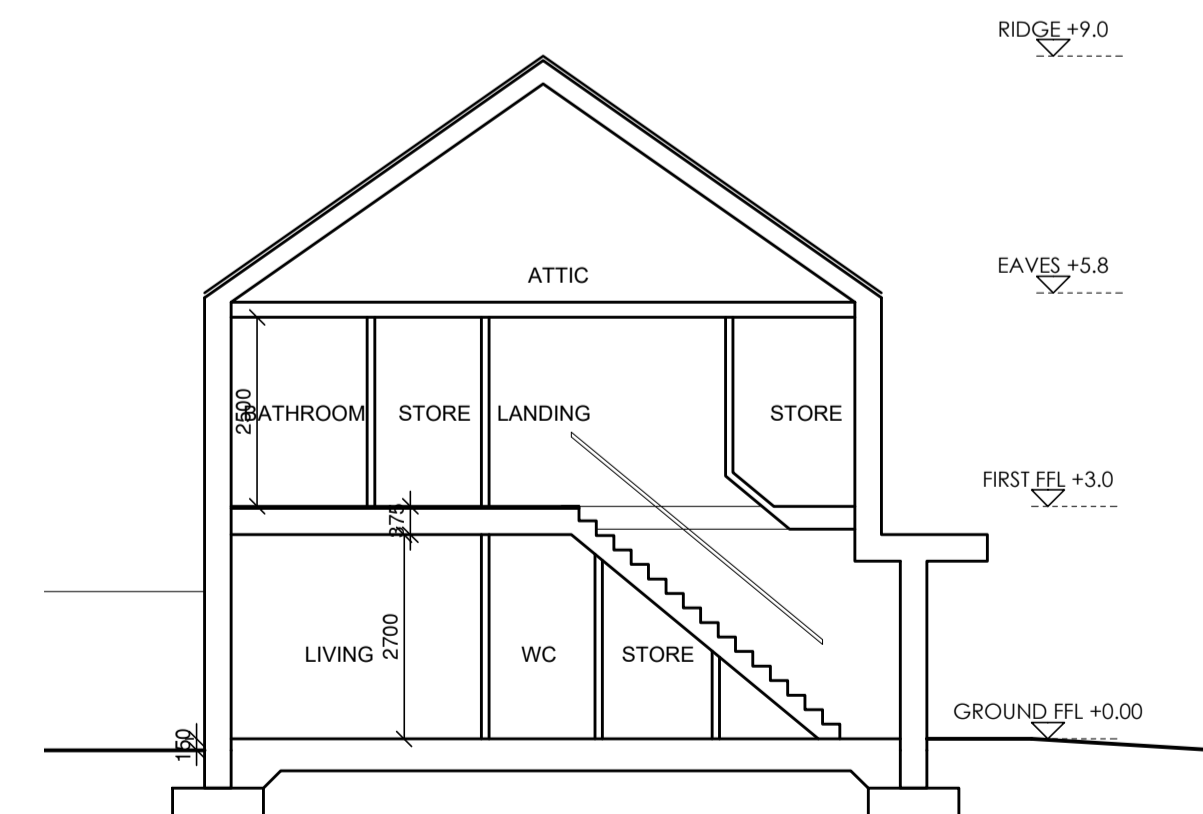

8 SECTION A-A  
Scale: 1:100@A1

DO NOT SCALE FROM THIS DRAWING.  
ALL FIGURED DIMENSIONS ARE TO BE CHECKED ON SITE. ANY ERRORS OR OMISSIONS ARE TO BE IMMEDIATELY REPORTED TO THE SLIGO COUNTY COUNCIL ARCHITECT OR REPRESENTATIVE.  
ALL CONSTRUCTION PRACTICES ARE TO CONFORM WITH CURRENT BUILDING REGULATIONS.

S	/	/	/	/	/	/	/	/	/
R	/	/	/	/	/	/	/	/	/
Q	/	/	/	/	/	/	/	/	/
P	/	/	/	/	/	/	/	/	/
O	/	/	/	/	/	/	/	/	/
N	/	/	/	/	/	/	/	/	/
M	/	/	/	/	/	/	/	/	/
L	/	/	/	/	/	/	/	/	/
K	/	/	/	/	/	/	/	/	/
J	/	/	/	/	/	/	/	/	/
H	/	/	/	/	/	/	/	/	/
G	/	/	/	/	/	/	/	/	/
F	/	/	/	/	/	/	/	/	/
E	/	/	/	/	/	/	/	/	/
D	/	/	/	/	/	/	/	/	/
C	/	/	/	/	/	/	/	/	/
B	/	/	/	/	/	/	/	/	/
A	/	/	/	/	/	/	/	/	/
REV:	DATE:	BY:	CHK:						

J	/	/	/	/	/	/	/	/	/
H	/	/	/	/	/	/	/	/	/
G	/	/	/	/	/	/	/	/	/
F	/	/	/	/	/	/	/	/	/
E	/	/	/	/	/	/	/	/	/
D	/	/	/	/	/	/	/	/	/
C	/	/	/	/	/	/	/	/	/
B	/	/	/	/	/	/	/	/	/
A	/	/	/	/	/	/	/	/	/
REV:	DATE:	BY:	CHK:						

**SLIGO COUNTY COUNCIL**  
Architects Department

County Hall Riverside Sligo  
Tel: (071)911111 Fax: (071)9141119  
Email: architectinfo@sligococo.ie

PROJECT: Development of 4 Dwelling Units, Site of 1-2 Old Peoples Homes, Green Rd, Coolaney  
DRAWING NAME: Plans, Elevations & Section

PROJECT NO: 1.10.42  
DATE: April 2021

DRAWING NO: P8-200  
REVISION:

SCALE: 1/100  
STATUS: Part 8

DRAWN BY: SMT  
CHECKED BY: FN