


KEY PLAN
NTS

ROOF PLAN
1:100

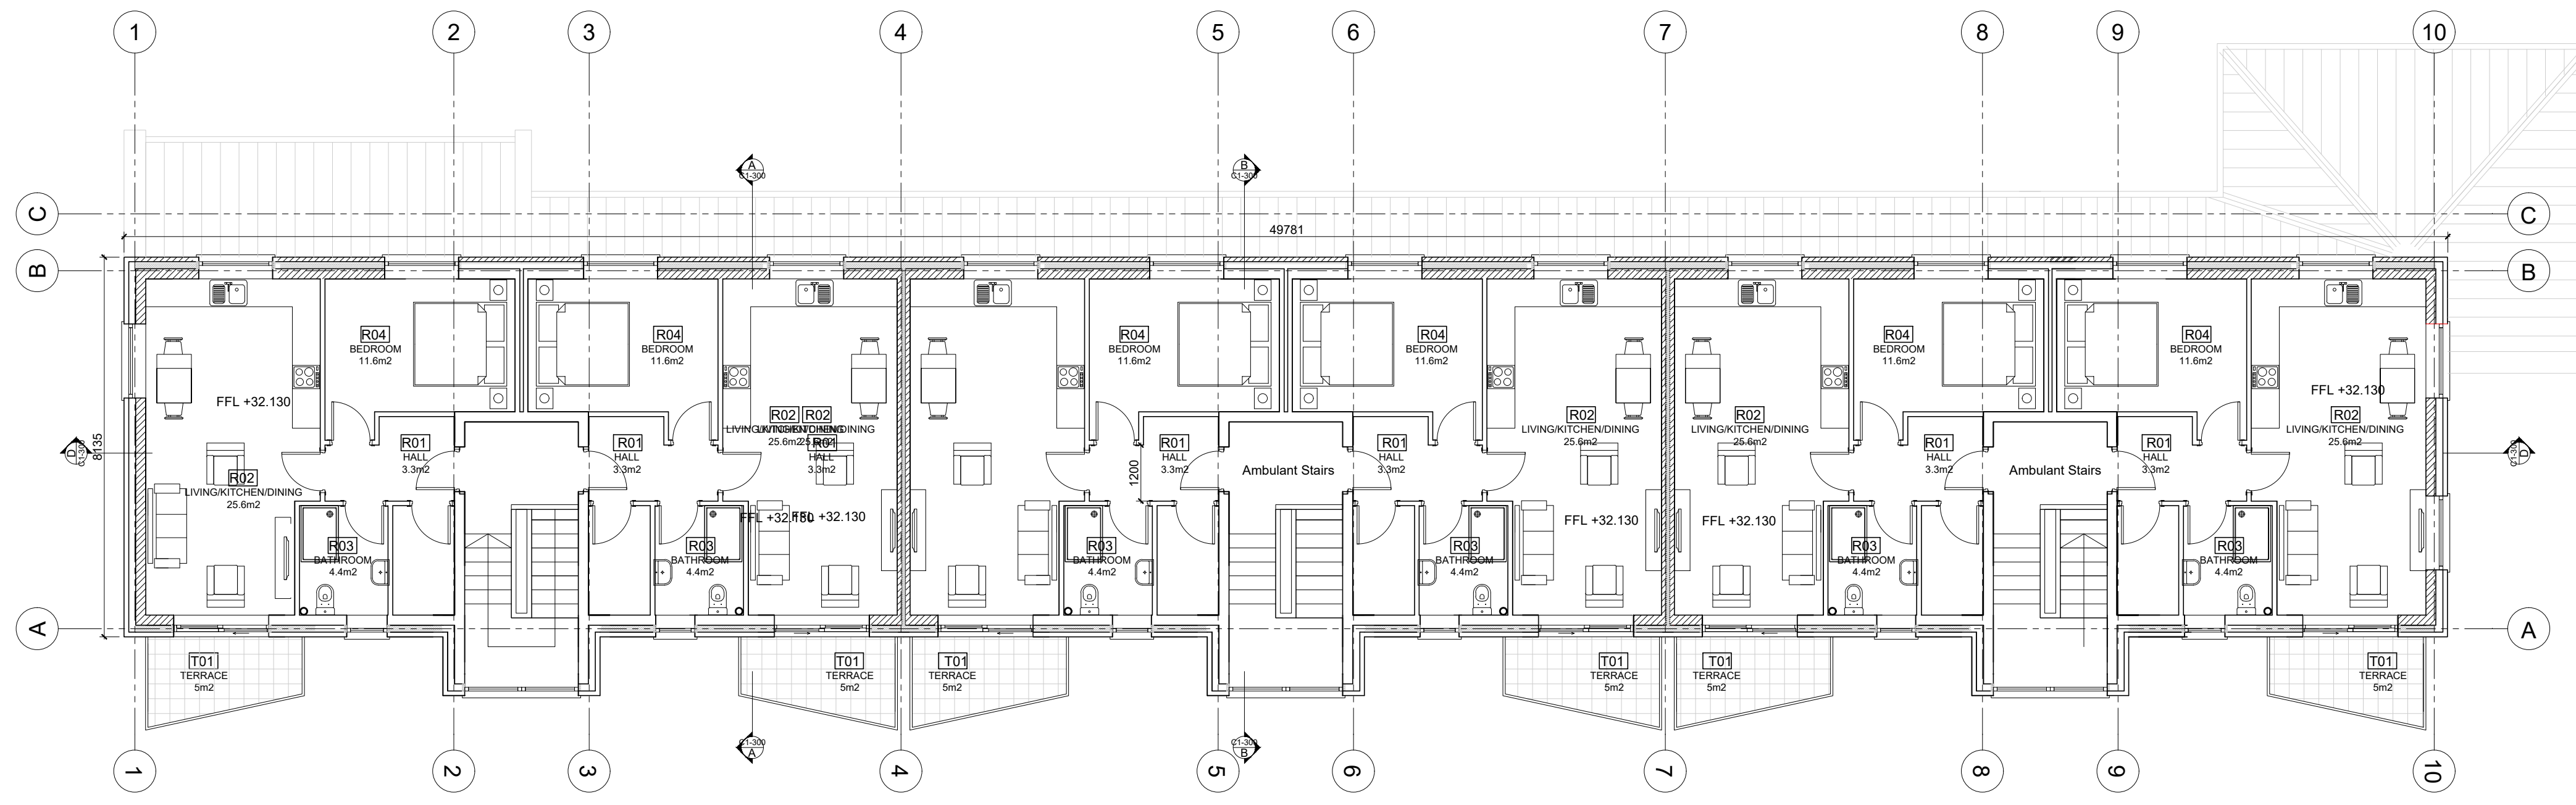

Block C2 - 1 Bed Apt/2 person (2nd Fl) (Dual Aspect)		
HALL		3.3
LIVING ROOM	Min: 25.0m ² / Actual: 25.0m ²	25.0
BATHROOM		4.4
STORE		3.9
BEDROOM 1	Min: 11.0m ² / Actual: 11.0m ²	11.0

Design Standards for New Apartments 2018		
	MIN TARGET	ACTUAL
Aggregate Living Area	23	25.0
Aggregate Bedroom Area	11	11.0
Storage	3	3.9
Aggregate Floor Area	45	48.8
Private Amenity Space	5	5

SECOND FLOOR PLAN
1:100

PART 8 PLANNING SUBMISSION

DO NOT SCALE FROM THIS DRAWING.
 ALL FIGURED DIMENSIONS ARE TO BE CHECKED ON SITE. ANY ERRORS OR OMISSIONS ARE TO BE IMMEDIATELY REPORTED TO THE SLIGO BOROUGH COUNCIL ARCHITECT OR REPRESENTATIVE.
 ALL CONSTRUCTION PRACTICES ARE TO CONFORM WITH CURRENT BUILDING REGULATIONS.

S	/	/	/	/	/	/	/	/	/
R	/	/	/	/	/	/	/	/	/
Q	/	/	/	/	/	/	/	/	/
P	/	/	/	/	/	/	/	/	/
O	/	/	/	/	/	/	/	/	/
N	/	/	/	/	/	/	/	/	/
M	/	/	/	/	/	/	/	/	/
L	/	/	/	/	/	/	/	/	/
K	/	/	/	/	/	/	/	/	/
REV:	DATE:	BY:	CHK:						

J	/	/	/	/	/	/	/	/	/
H	/	/	/	/	/	/	/	/	/
G	/	/	/	/	/	/	/	/	/
F	/	/	/	/	/	/	/	/	/
E	/	/	/	/	/	/	/	/	/
D	/	/	/	/	/	/	/	/	/
C	/	/	/	/	/	/	/	/	/
B	/	/	/	/	/	/	/	/	/
A	/	/	/	/	/	/	/	/	/
REV:	DATE:	BY:	CHK:						

SLIGO COUNTY COUNCIL Architects Department		County Hall Riverside Sligo Tel: (071) 911111 Fax: (071) 9141119 Email: architecture@sligococo.ie
PROJECT: ROBBERS LANE, MAUGHERABOY	PROJECT NO: 1.10.27	DATE: AUG 2021
DRAWING NAME: Block C2 Second Floor Plan & Roof Plan	DRAWING NO: P8-C2-101	REVISION: PART 8
SCALE: AS SHOWN	STATUS: PART 8	CHECKED BY: FN

