

TOTAL EXISTING GROSS FLOOR AREA : 118 SQM

Client : SLIGO COUNTY COUNCIL

Project: TUBBERCURRY PUBLIC REALM ENHANCEMENTS  
- MARY BRENNAN'S REDEVELOPMENT

TAYLOR MCCARNEY ARCHITECTS

BREAFFY ROAD, CASTLEBAR, CO. MAYO F23 AE48

Tel : +353 94 902 1988 Email : info@TaylorMcCarney.ie

Drawing Number:

05017-ZZ-SL-ZZZ-DR-TMA-AR-SL001- P9.0


Title :  
EXISTING FLOOR PLANS

Drawing Status :  
PLANNING


Job No : 05017 Scale : 1 : 50 @A1 Date : Jan'24 Dm by : AINE CHILDS App XX Chkd TMA




© COPYRIGHT - THIS DRAWING IS PROTECTED BY COPYRIGHT AND IS THE PROPERTY OF TAYLOR MCCARNEY ARCHITECTS. IT MAY NOT BE USED, REPRODUCED OR DISCLOSED TO ANYONE WITHOUT THE PRIOR WRITTEN APPROVAL OF TAYLOR MCCARNEY ARCHITECTS. DO NOT SCALE THIS DRAWING. USE FIGURED DIMENSIONS ONLY. ANY DISCREPANCIES ON THIS DRAWING ARE TO BE BROUGHT TO THE ATTENTION OF TAYLOR MCCARNEY ARCHITECTS IMMEDIATELY.

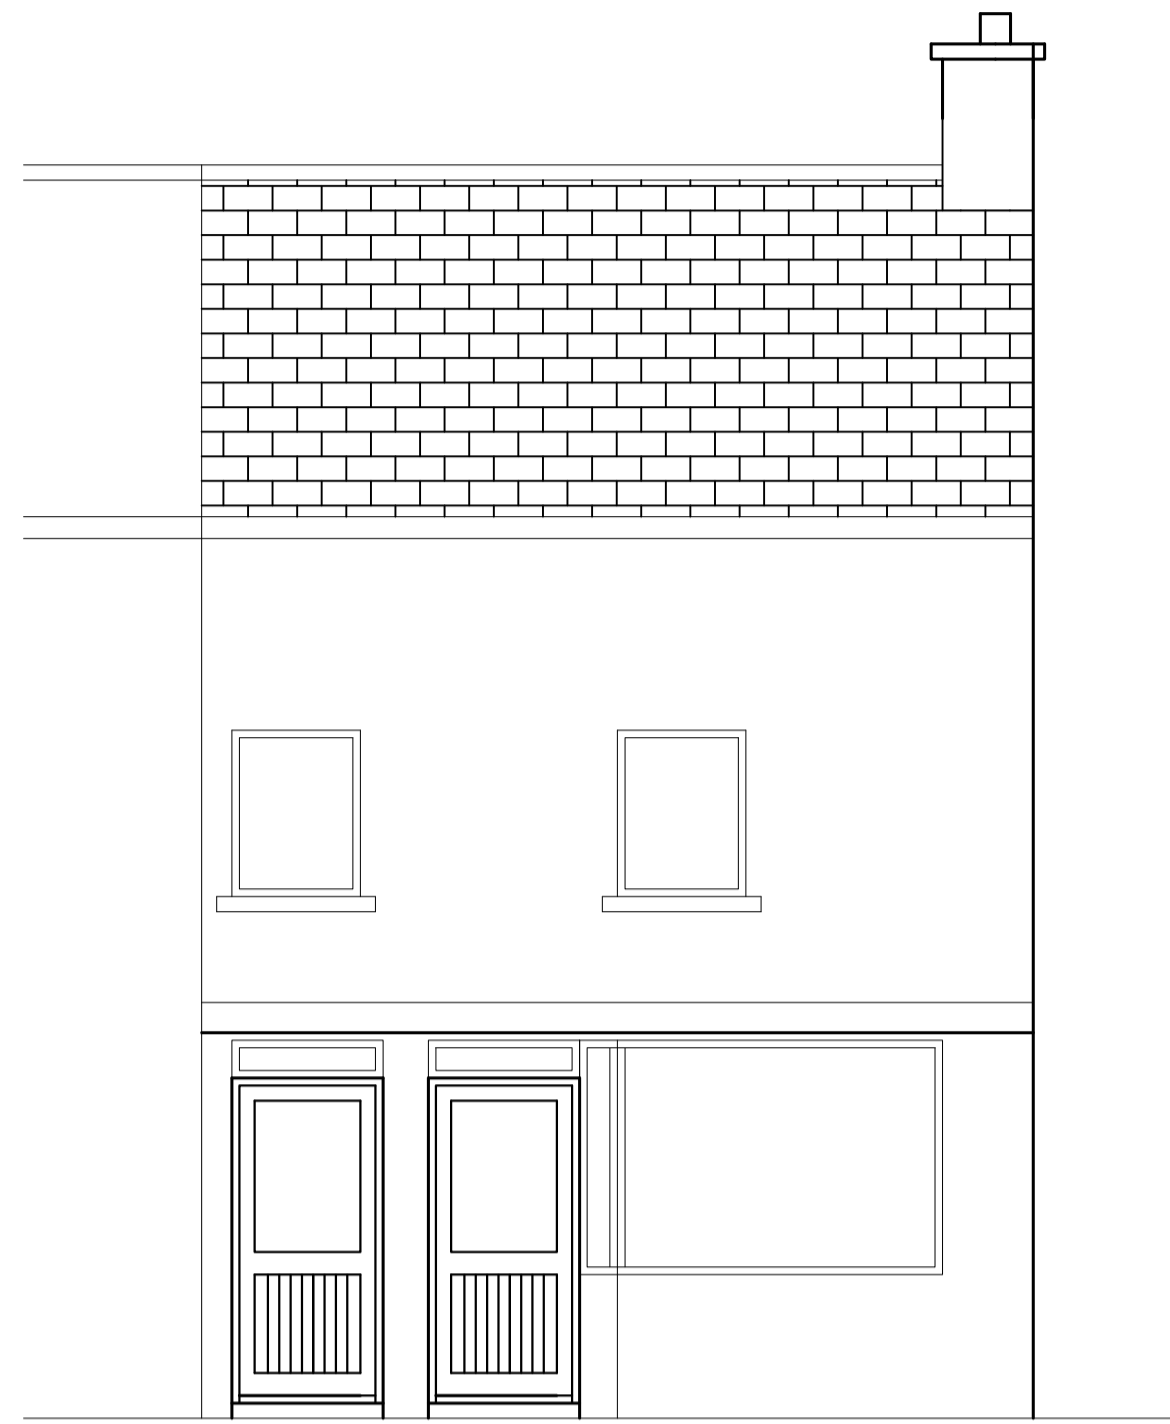


**EXISTING SOUTH EAST ELEVATION**  
SCALE 1 : 50

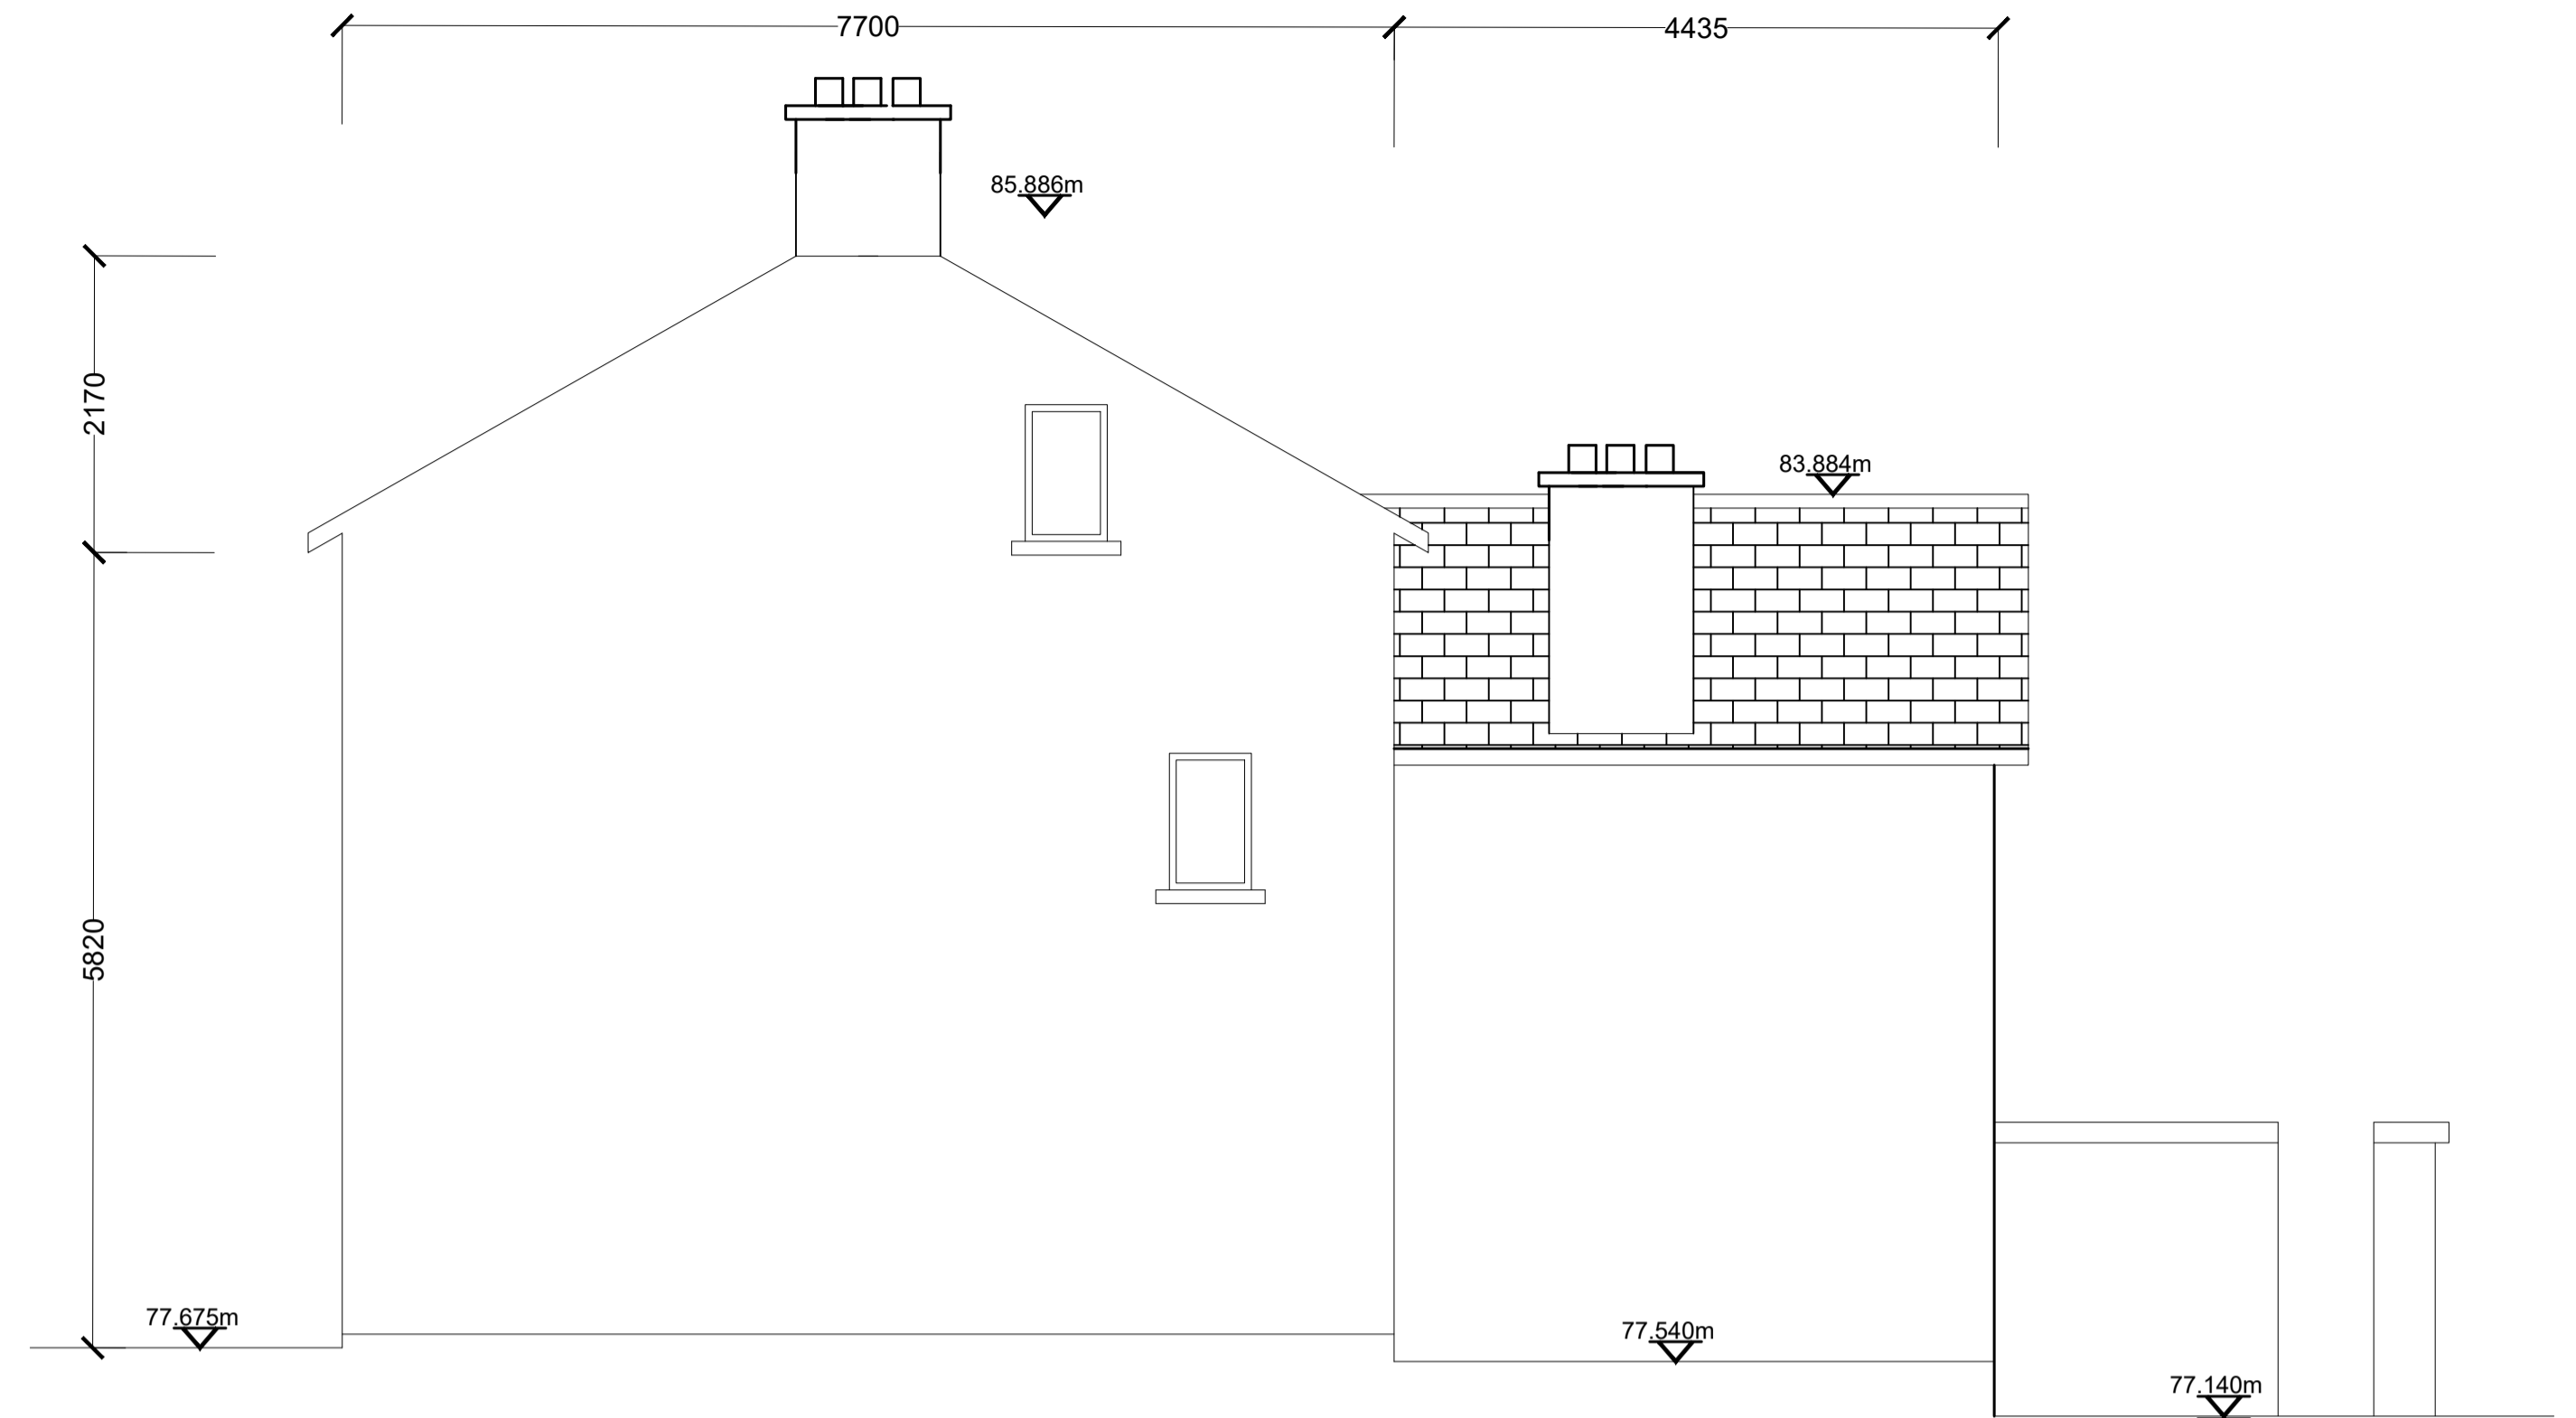

**EXISTING NORTH EAST ELEVATION**  
SCALE 1 : 50

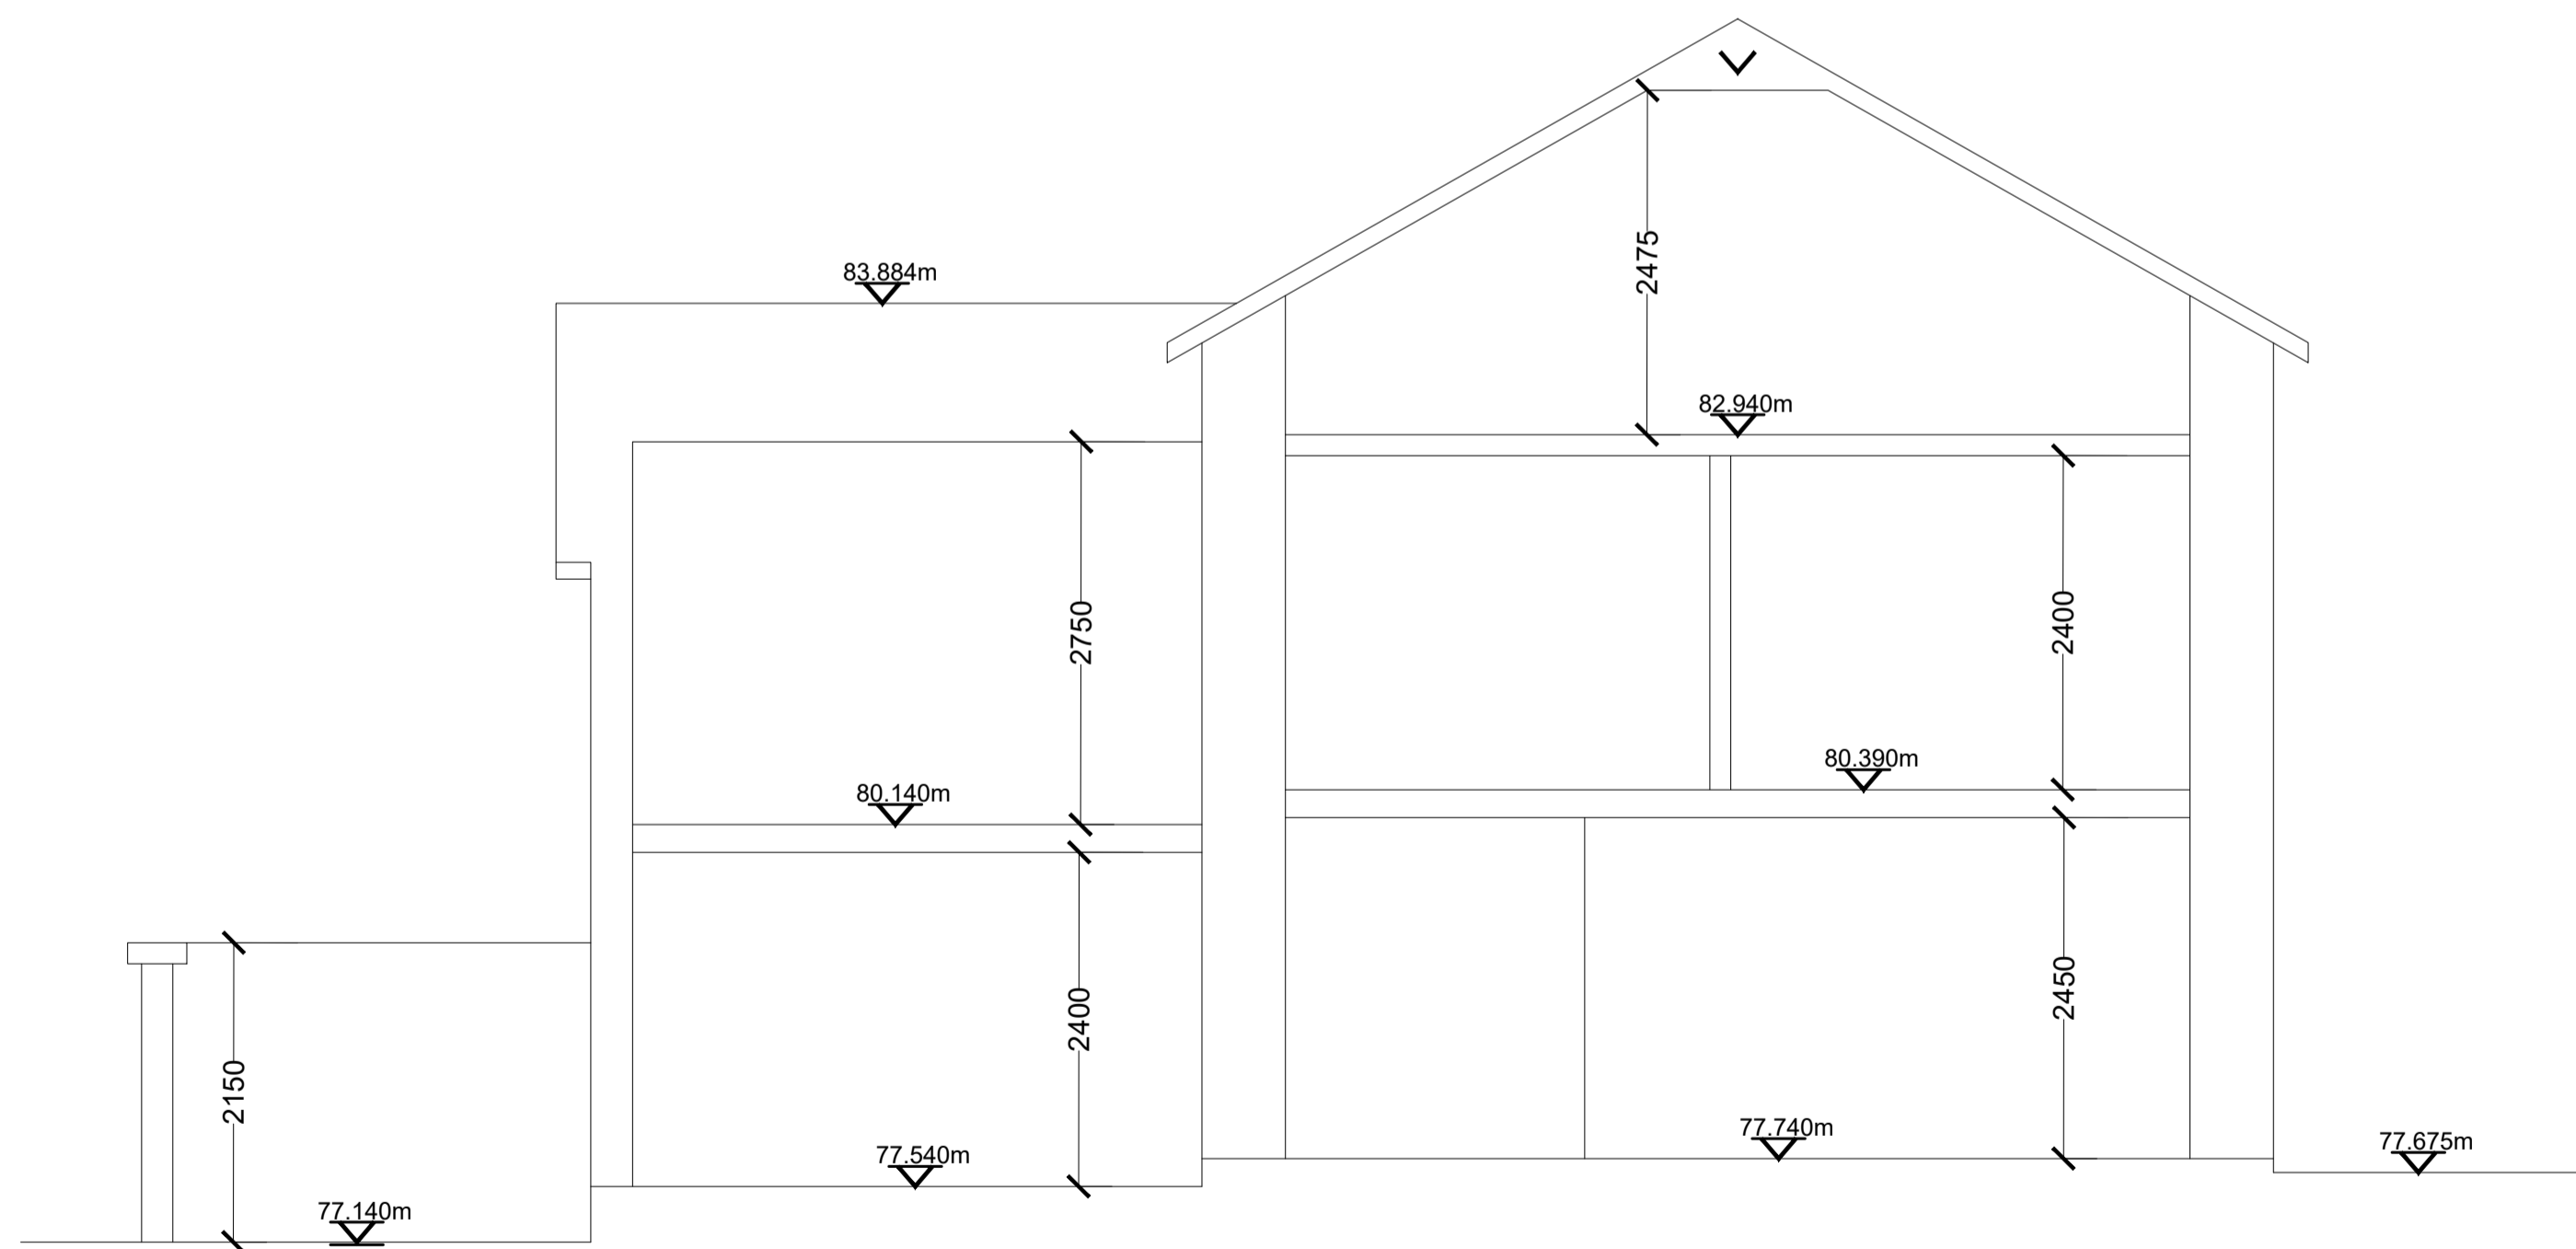

**EXISTING SECTION AA**  
SCALE 1 : 50

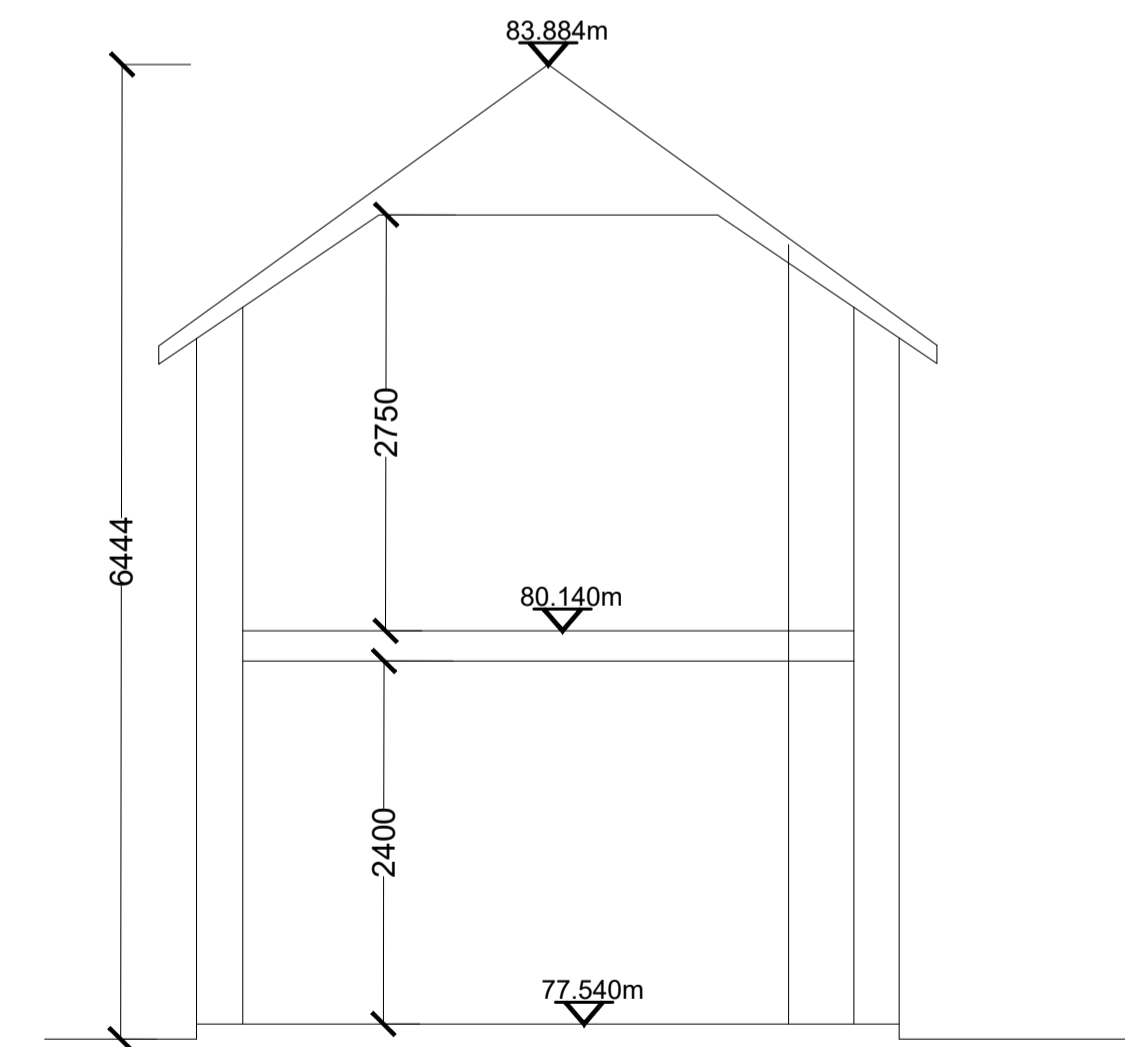

**EXISTING SECTION BB**  
SCALE 1 : 50

Client : SLIGO COUNTY COUNCIL

Project: TUBBERCUNY PUBLIC REALM ENHANCEMENTS  
- MARY BRENNAN'S REDEVELOPMENT

T A Y L O R M c C A R N E Y A R C H I T E C T S

Drawing Number:

05017-ZZ-SL-ZZZ-DR-TMA-AR-SL002-P9.0

Title :  
EXISTING SECTIONS & ELEVATIONS

Drawing Status :  
PLANNING


Job No : 05017 Scale : 1:50 @A1 Date : Jan'24 Dm by: AINE CHILDS App XX Chgd TMA




© COPYRIGHT - THIS DRAWING IS PROTECTED BY COPYRIGHT AND IS THE PROPERTY OF TAYLOR MCCARNEY ARCHITECTS. IT MAY NOT BE USED, REPRODUCED OR DISCLOSED TO ANYONE WITHOUT THE PRIOR WRITTEN APPROVAL OF TAYLOR MCCARNEY ARCHITECTS. DO NOT SCALE THIS DRAWING. USE FIGURED DIMENSIONS ONLY. ANY DISCREPANCIES ON THIS DRAWING ARE TO BE BROUGHT TO THE ATTENTION OF TAYLOR MCCARNEY ARCHITECTS IMMEDIATELY.

BREAFFY ROAD, CASTLEBAR, CO. MAYO F23 AE48


Tel : +353 94 902 1988 Email : info@TaylorMcCarney.ie

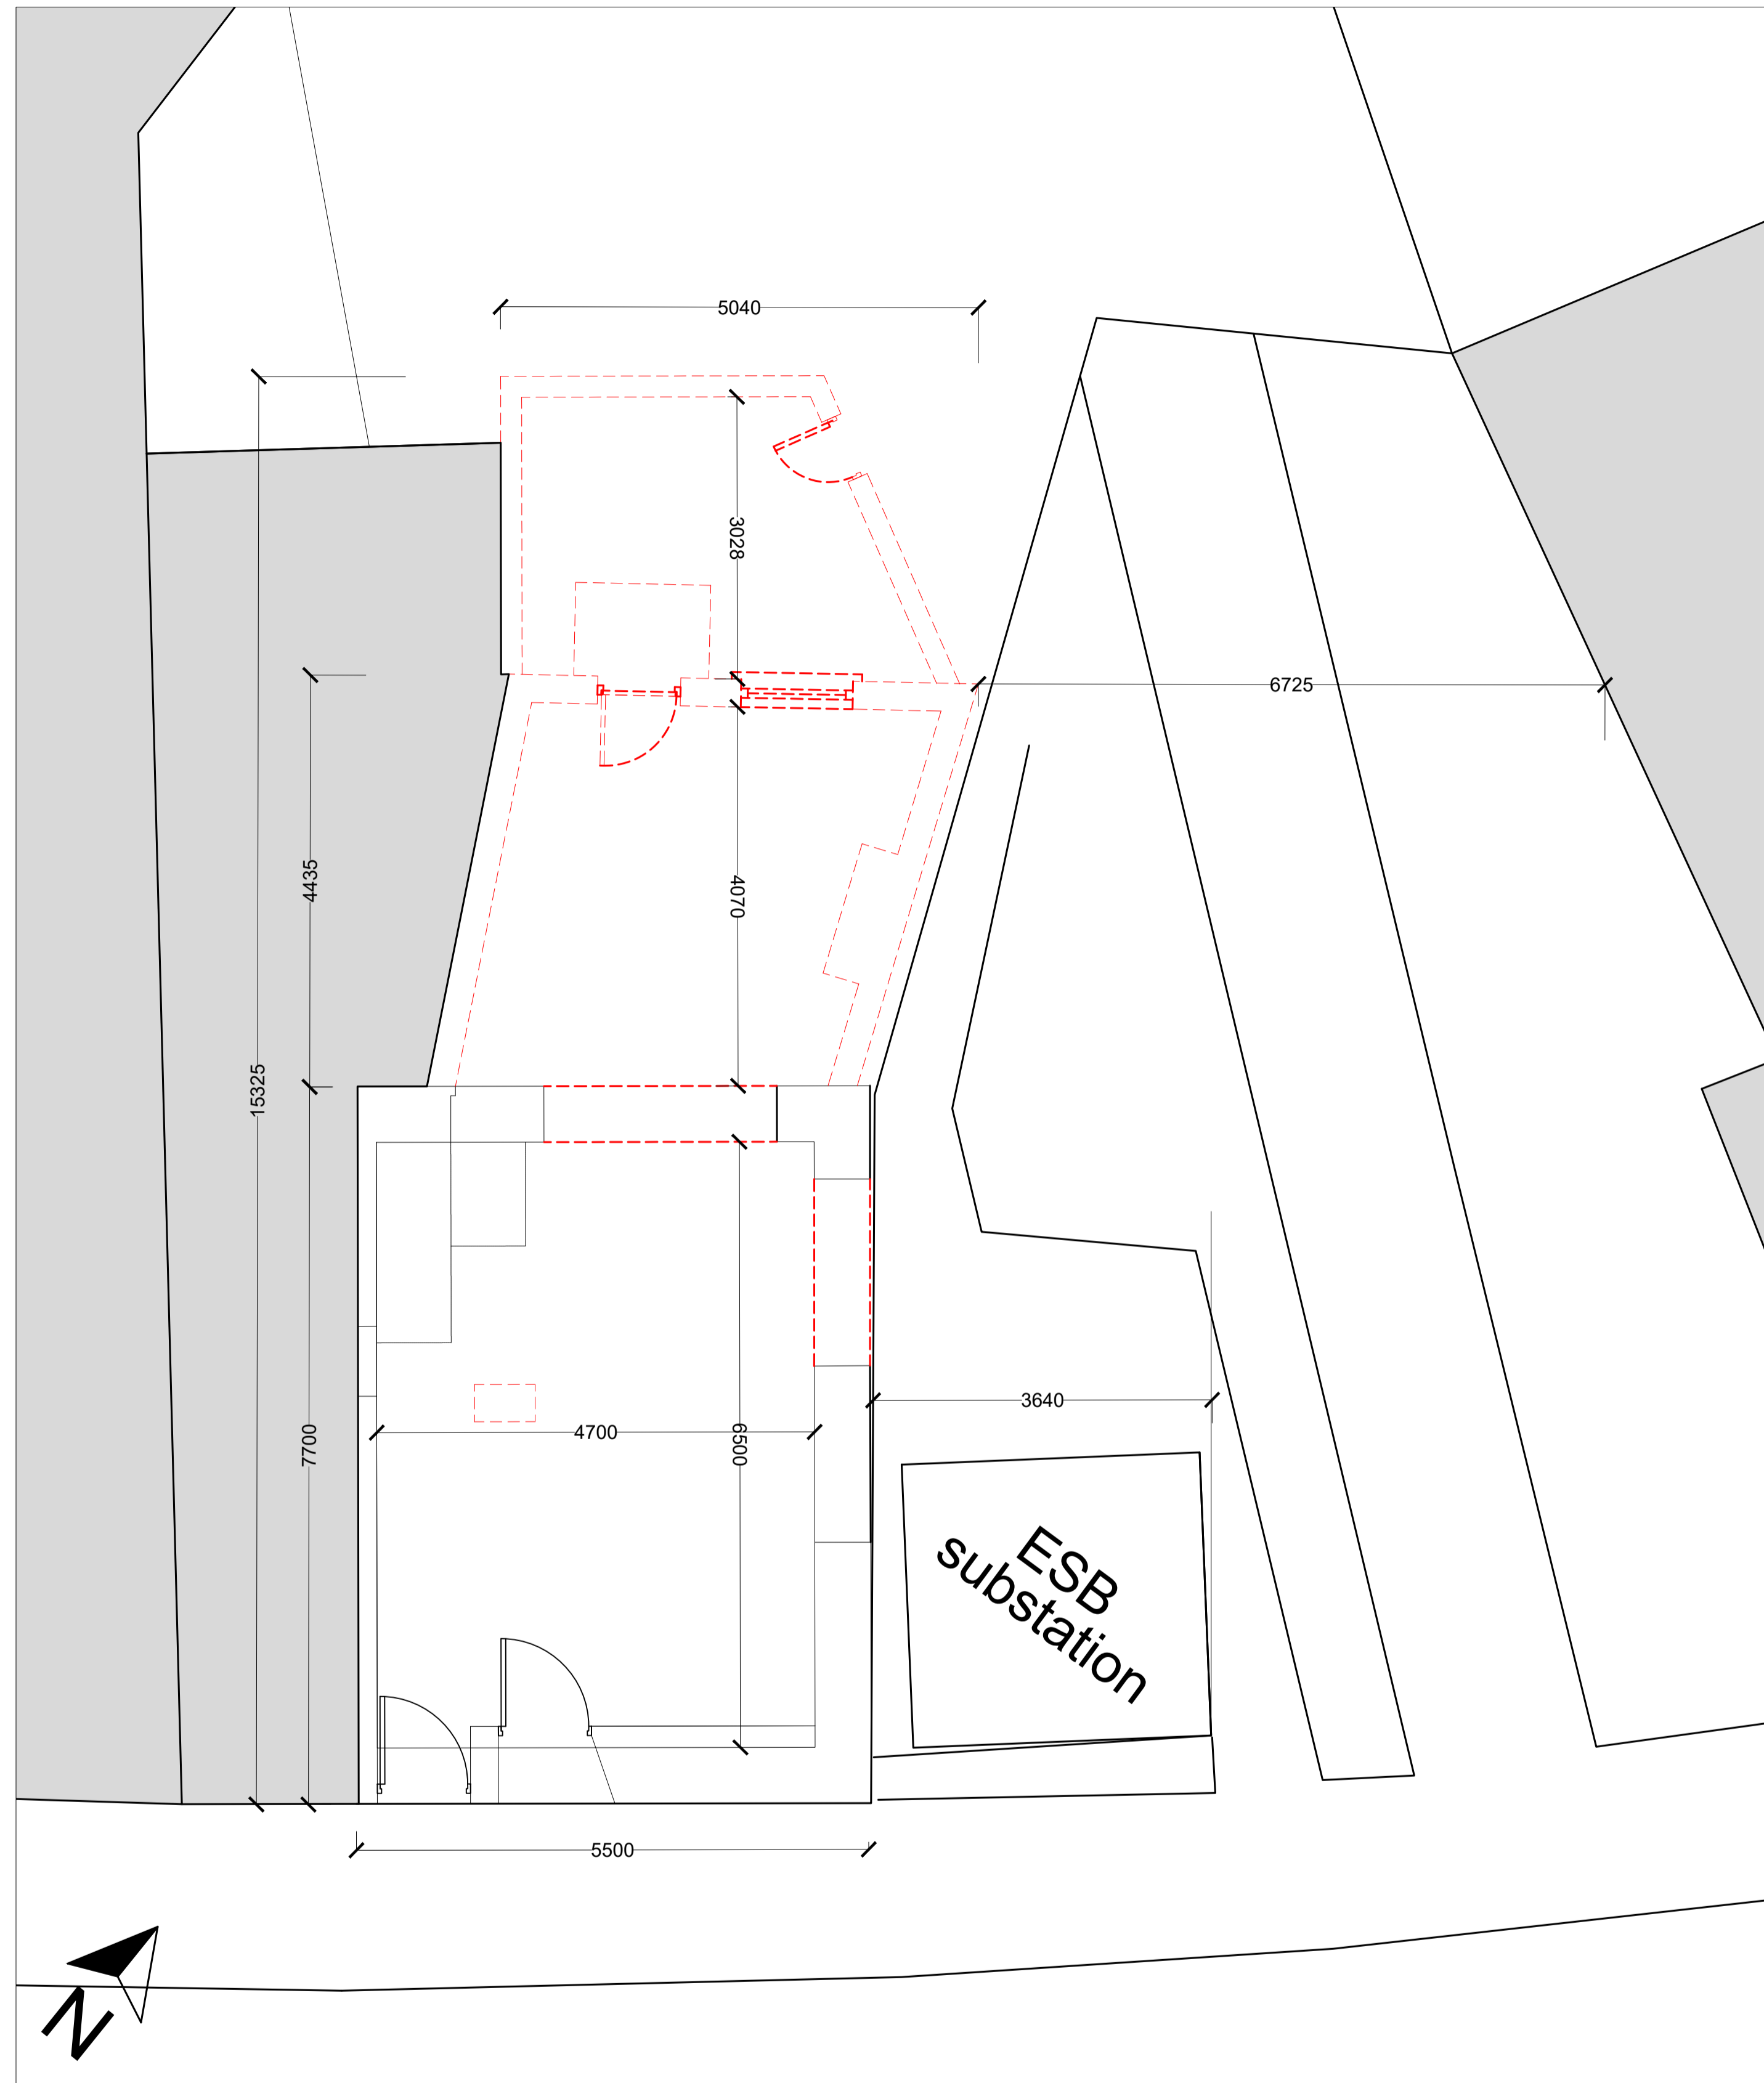

**DEMOLITION PLAN - GROUND FLOOR**  
SCALE 1 : 50

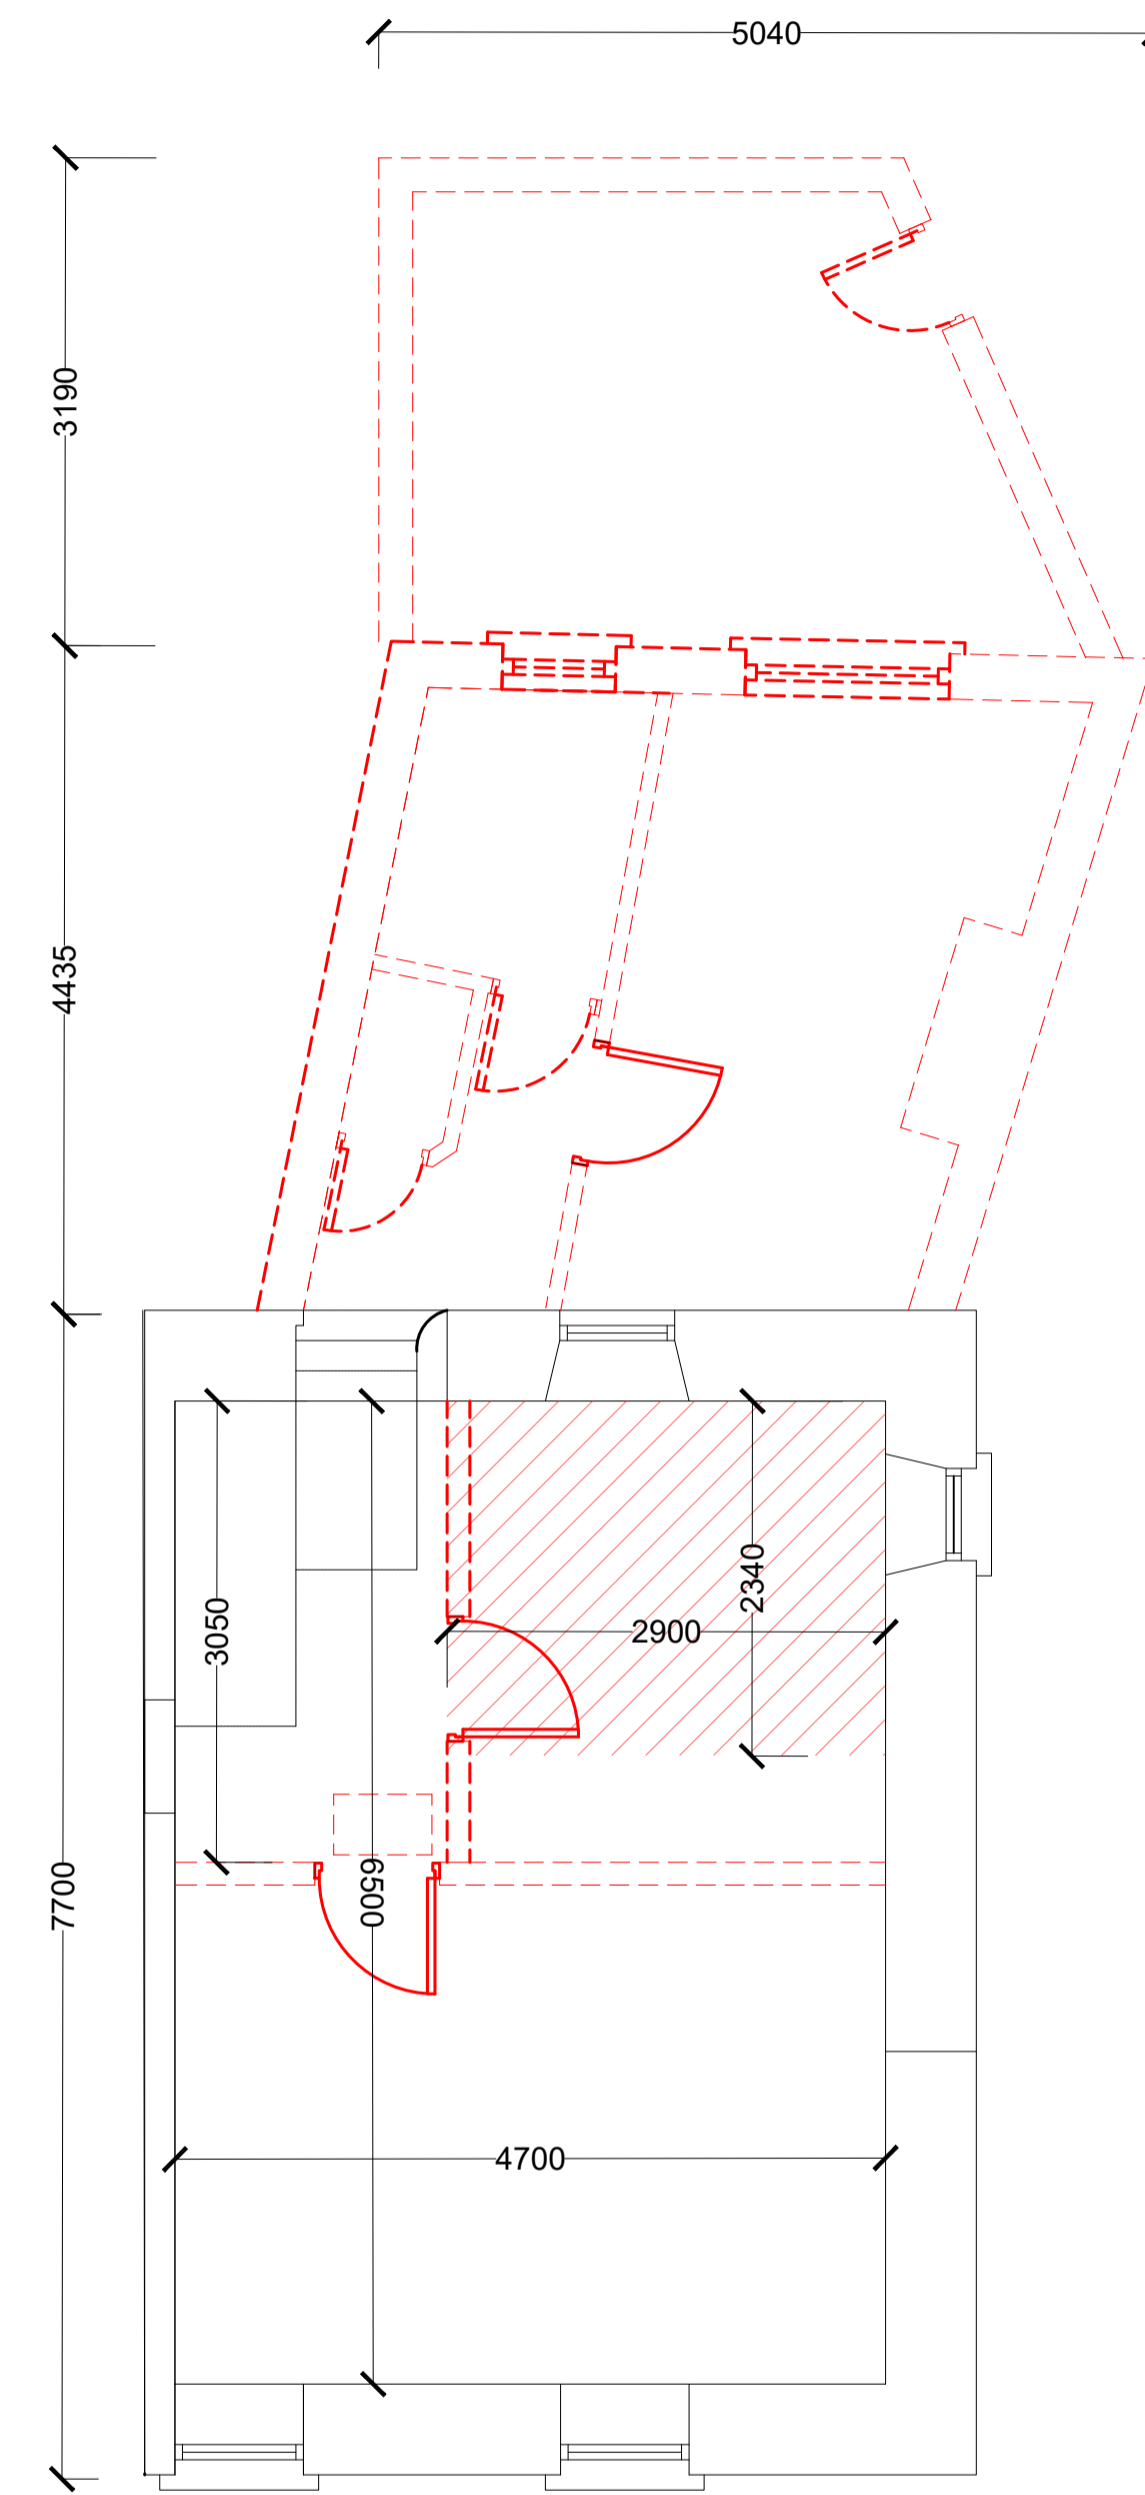

**DEMOLITION PLAN - FIRST FLOOR**  
SCALE 1 : 50

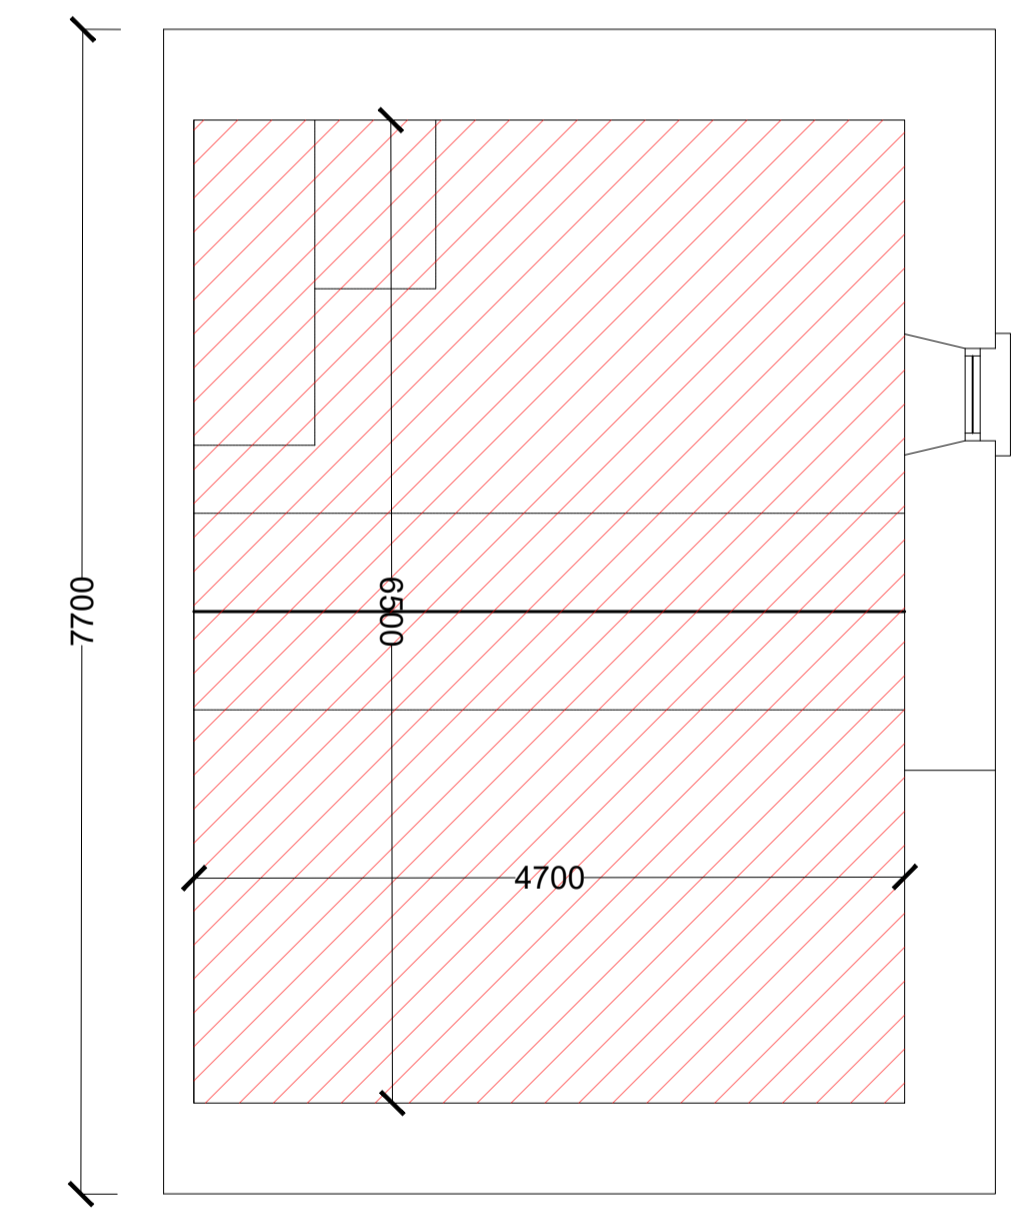

**DEMOLITION PLAN - SECOND FLOOR**  
SCALE 1 : 50

**TOTAL DEMOLITION AREA : 72 SQM**

Client : SLIGO COUNTY COUNCIL

Project : TUBBERCURRY PUBLIC REALM ENHANCEMENTS  
- MARY BRENNAN'S REDEVELOPMENT

T A Y L O R M c C A R N E Y A R C H I T E C T S

Drawing Number:

05017-ZZ-10-ZZZ-DR-TMA-AR-10001- P9.0

Title :  
DEMOLITION PLANS

Drawing Status :  
PLANNING

Job No : 05017 Scale : 1:50 @A1 Date : Jan '24 Dm by : AINE CHILDS App XX Chd TMA



© COPYRIGHT - THIS DRAWING IS PROTECTED BY COPYRIGHT AND IS THE PROPERTY OF TAYLOR MCCARNEY ARCHITECTS. IT MAY NOT BE USED, REPRODUCED OR DISCLOSED TO ANYONE WITHOUT THE PRIOR WRITTEN APPROVAL OF TAYLOR MCCARNEY ARCHITECTS. DO NOT SCALE THIS DRAWING. USE FIGURED DIMENSIONS ONLY. ANY DISCREPANCIES ON THIS DRAWING ARE TO BE BROUGHT TO THE ATTENTION OF TAYLOR MCCARNEY ARCHITECTS IMMEDIATELY.

BREAFFY ROAD, CASTLEBAR, CO. MAYO F23 AE48

Tel : +353 94 902 1988 Email : info@TaylorMcCarney.ie



**SITE LAYOUT PLAN**  
SCALE 1 : 200

Client : SLIGO COUNTY COUNCIL  
Project: TUBBERCURRY PUBLIC REALM ENHANCEMENTS  
- MARY BRENNAN'S REDEVELOPMENT

T A Y L O R M c C A R N E Y A R C H I T E C T S

Drawing Number:  
05017-ZZ-10-ZZZ-DR-TMA-AR-10002-P9.0

Title :  
SITE LAYOUT PLAN  
Drawing Status :  
PLANNING


© COPYRIGHT - THIS DRAWING IS PROTECTED BY COPYRIGHT AND IS THE PROPERTY OF TAYLOR MCCARNEY ARCHITECTS. IT MAY NOT BE USED, REPRODUCED OR DISCLOSED TO ANYONE WITHOUT THE PRIOR WRITTEN APPROVAL OF TAYLOR MCCARNEY ARCHITECTS. DO NOT SCALE THIS DRAWING. USE FIGURED DIMENSIONS ONLY. ANY DISCREPANCIES ON THIS DRAWING ARE TO BE BROUGHT TO THE ATTENTION OF TAYLOR MCCARNEY ARCHITECTS IMMEDIATELY.

BREAFFY ROAD, CASTLEBAR, CO. MAYO F23 AE48


Tel : +353 94 902 1988 Email : info@TaylorMcCarney.ie

Job No : 05017 Scale : 1:200 @A1 Date : Jan'24 Dm by: AINE CHILDS App XX Chkd TMA



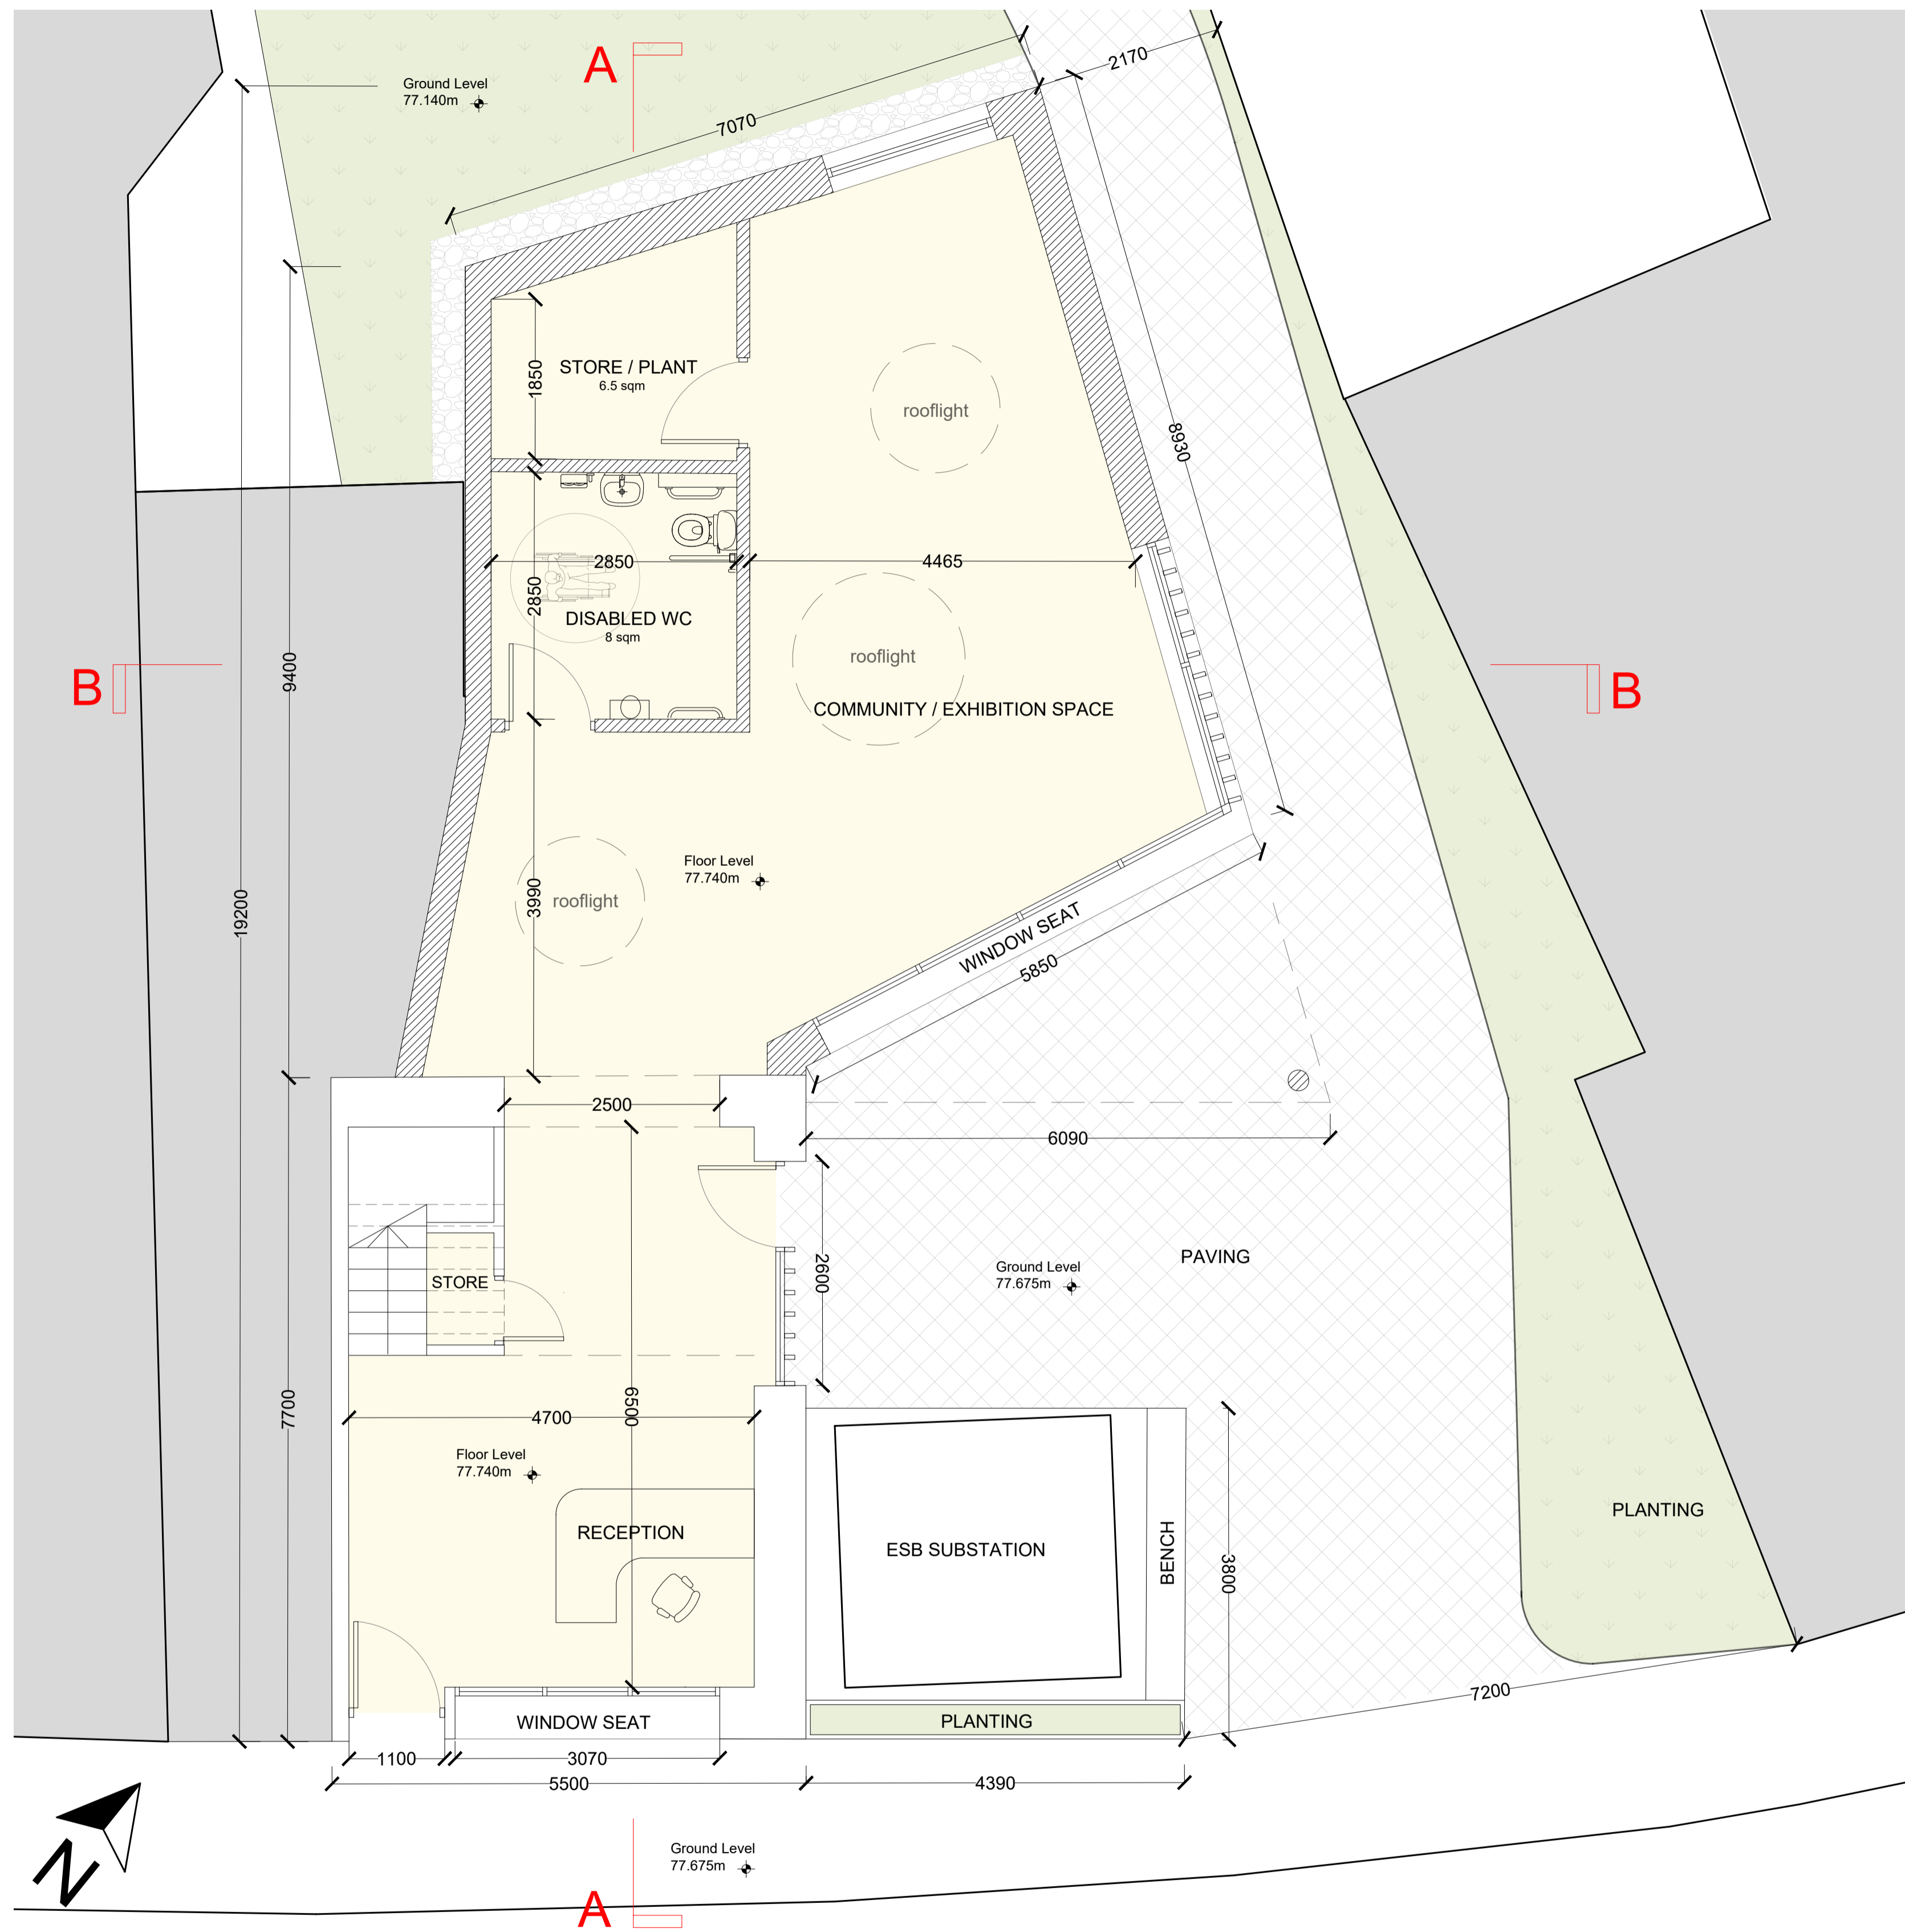

**PROPOSED GROUND FLOOR PLAN**  
SCALE 1 : 50

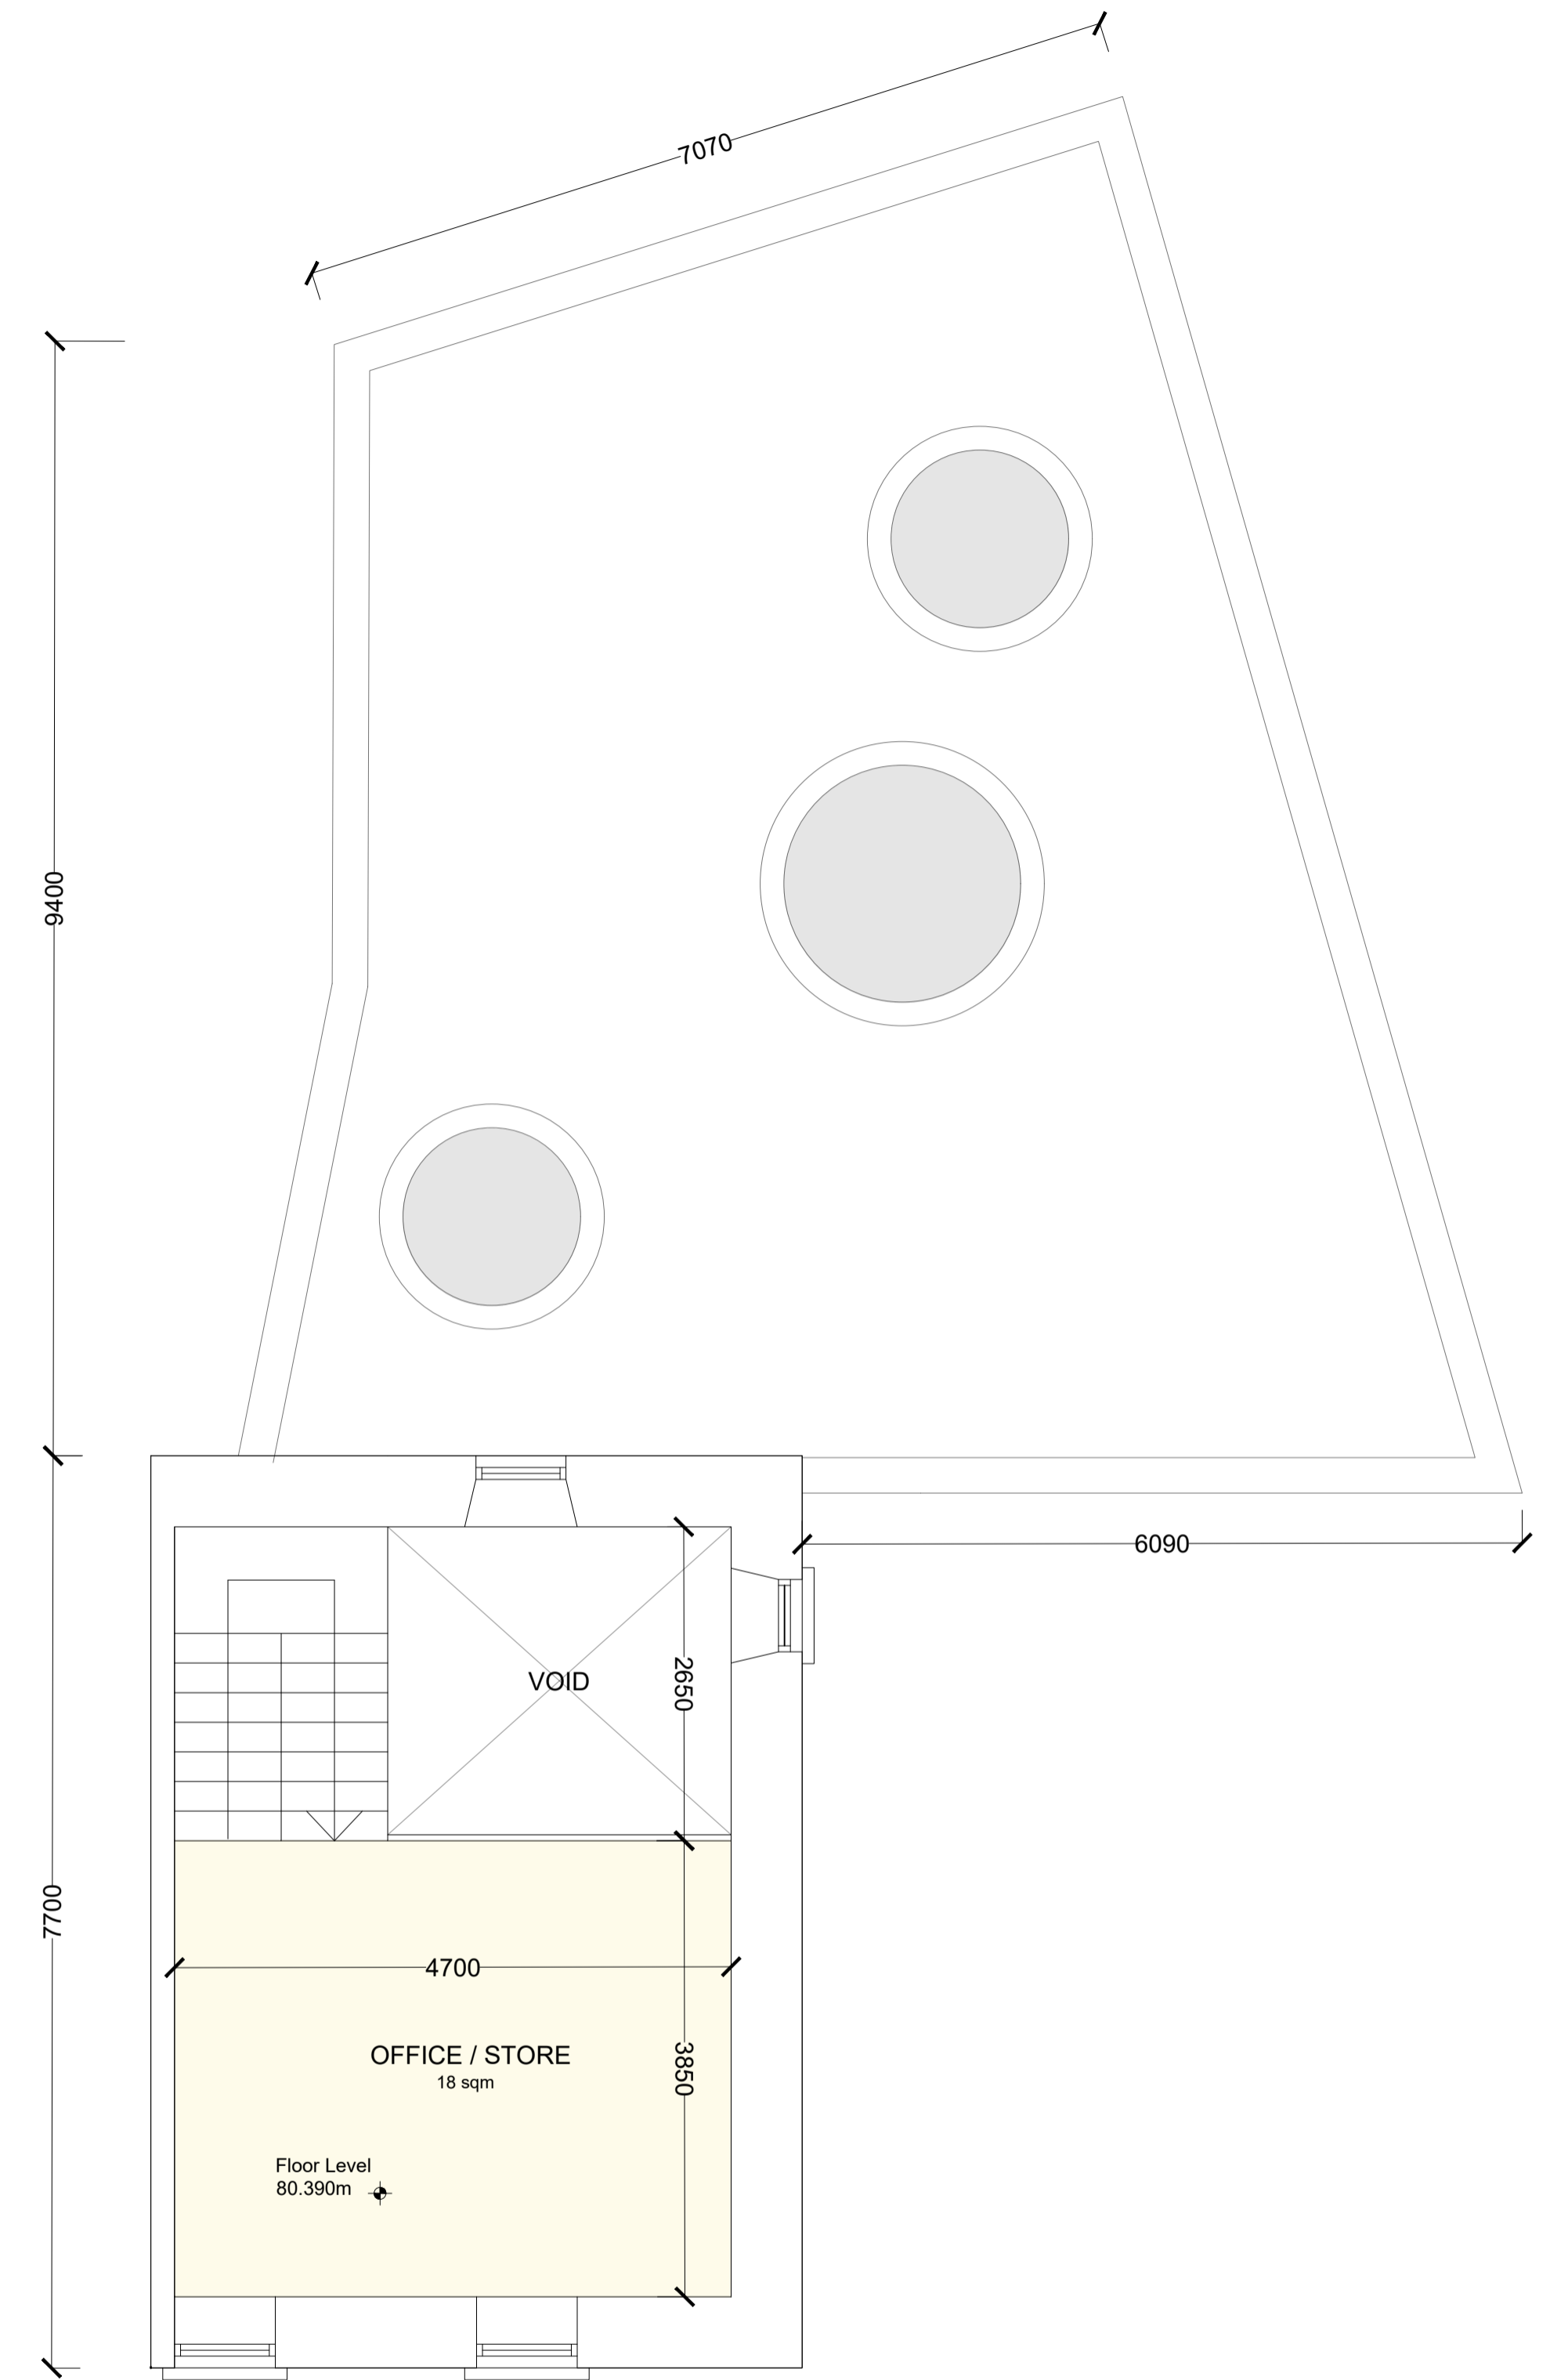

**PROPOSED FIRST FLOOR PLAN**  
SCALE 1 : 50

Client : SLIGO COUNTY COUNCIL

Project: TUBBERCURRY PUBLIC REALM ENHANCEMENTS  
- MARY BRENNAN'S REDEVELOPMENT

TAYLOR MCCARNEY ARCHITECTS

BREAFFY ROAD, CASTLEBAR, CO. MAYO F23 AE48

Tel : +353 94 902 1988 Email : info@TaylorMcCarney.ie

Drawing Number:

05017-ZZ-10-ZZZ-DR-TMA-AR-10003-P9.0


Title :  
PROPOSED FLOOR PLANS

Drawing Status :  
PLANNING


© COPYRIGHT - THIS DRAWING IS PROTECTED BY COPYRIGHT AND IS THE PROPERTY OF TAYLOR MCCARNEY ARCHITECTS. IT MAY NOT BE USED, REPRODUCED OR DISCLOSED TO ANYONE WITHOUT THE PRIOR WRITTEN APPROVAL OF TAYLOR MCCARNEY ARCHITECTS. DO NOT SCALE THIS DRAWING. USE FIGURED DIMENSIONS ONLY. ANY DISCREPANCIES ON THIS DRAWING ARE TO BE BROUGHT TO THE ATTENTION OF TAYLOR MCCARNEY ARCHITECTS IMMEDIATELY.

Job No : 05017 Scale : 1 : 50 @A1 Date : Jan'24 Dm by: AINE CHILDS App. XX Chd TMA



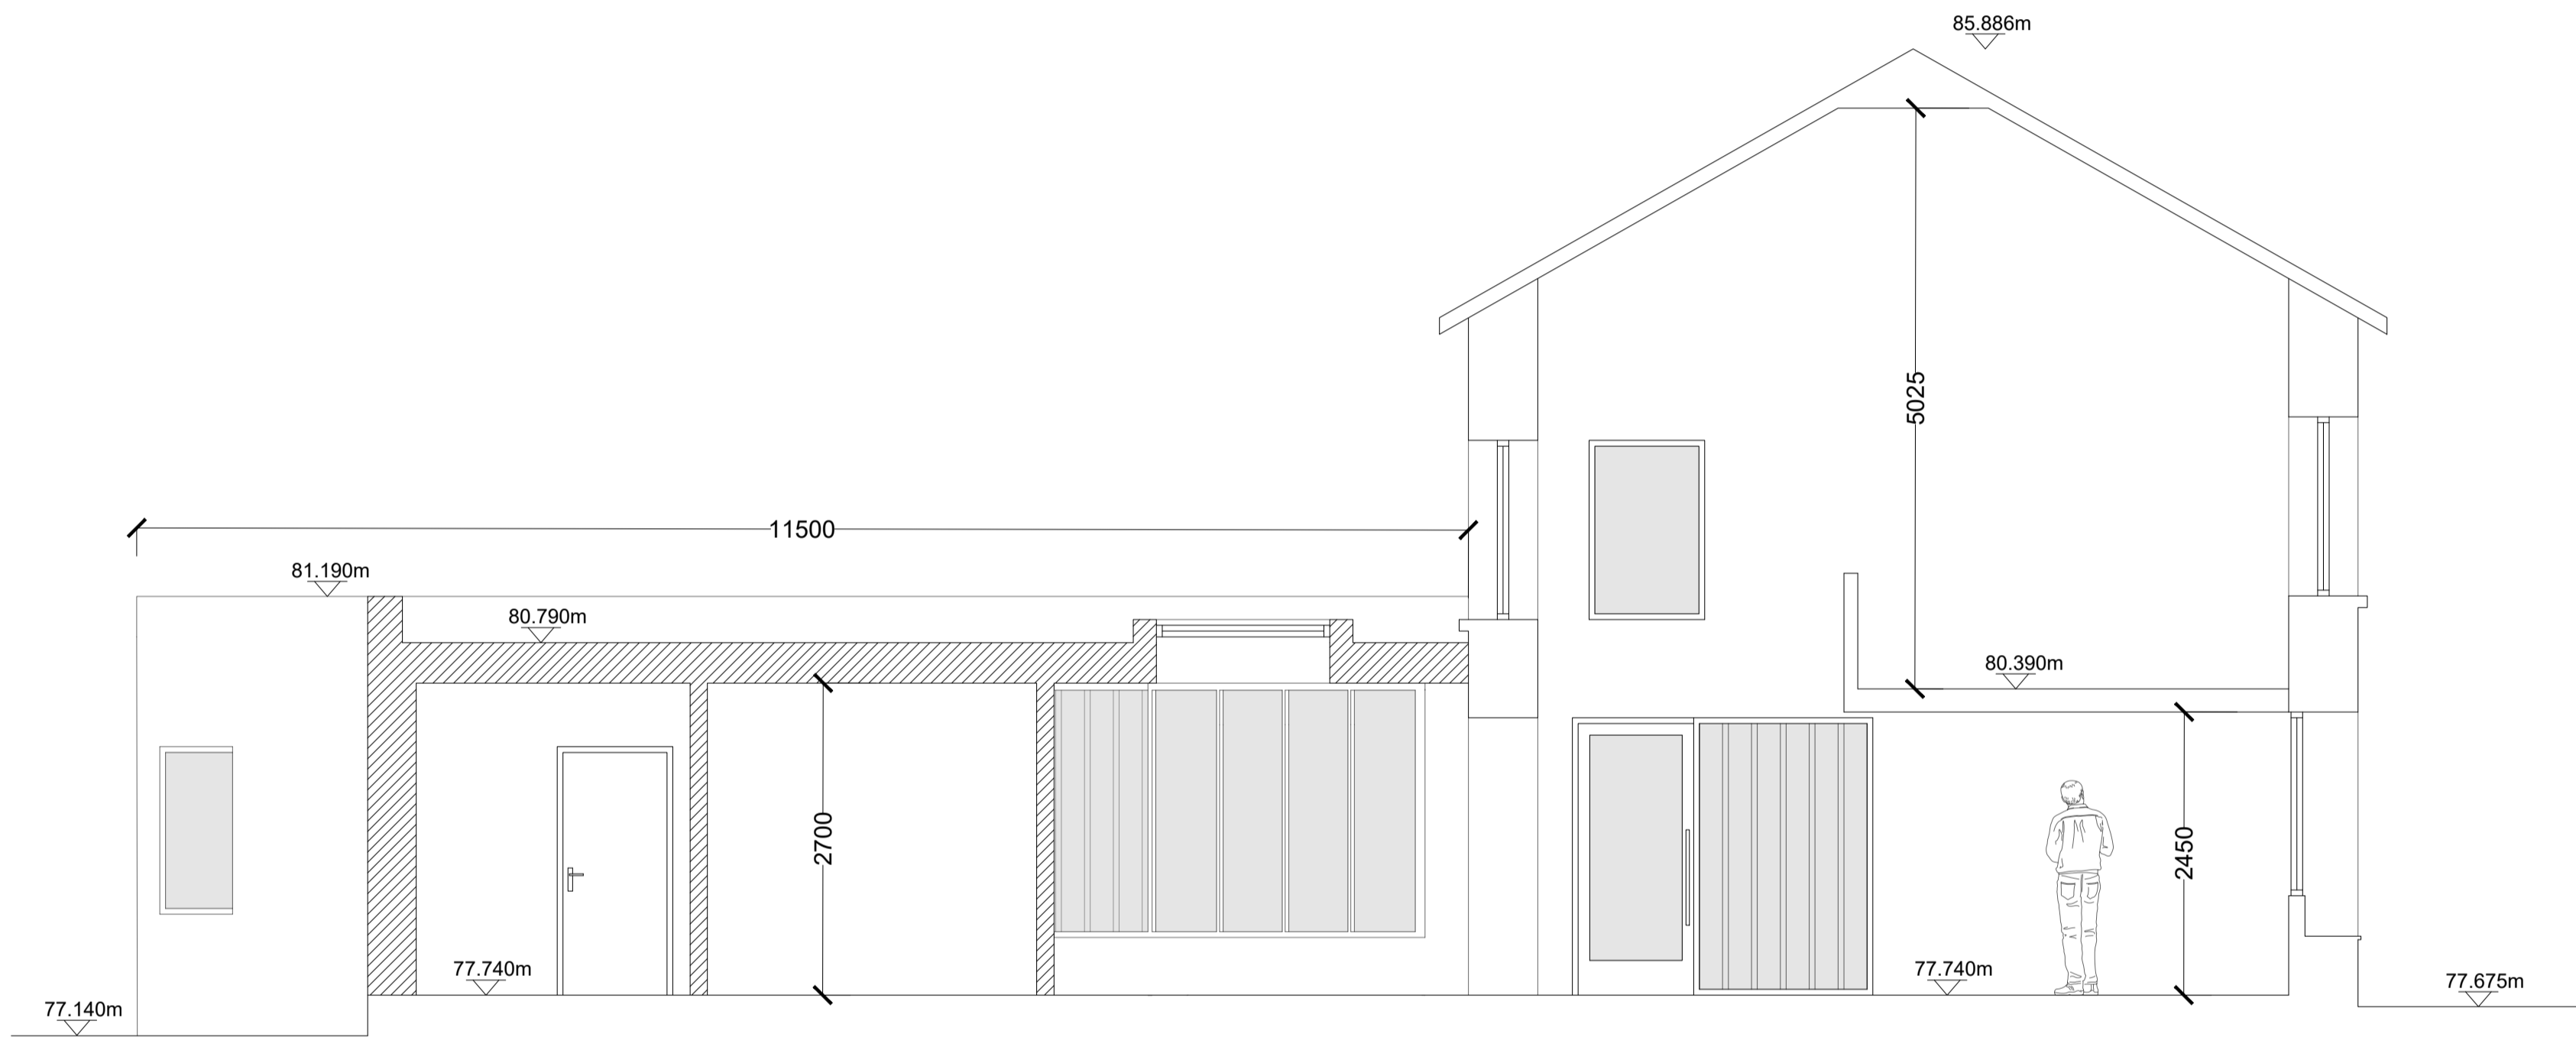

**PROPOSED SECTION AA**  
SCALE 1 : 50

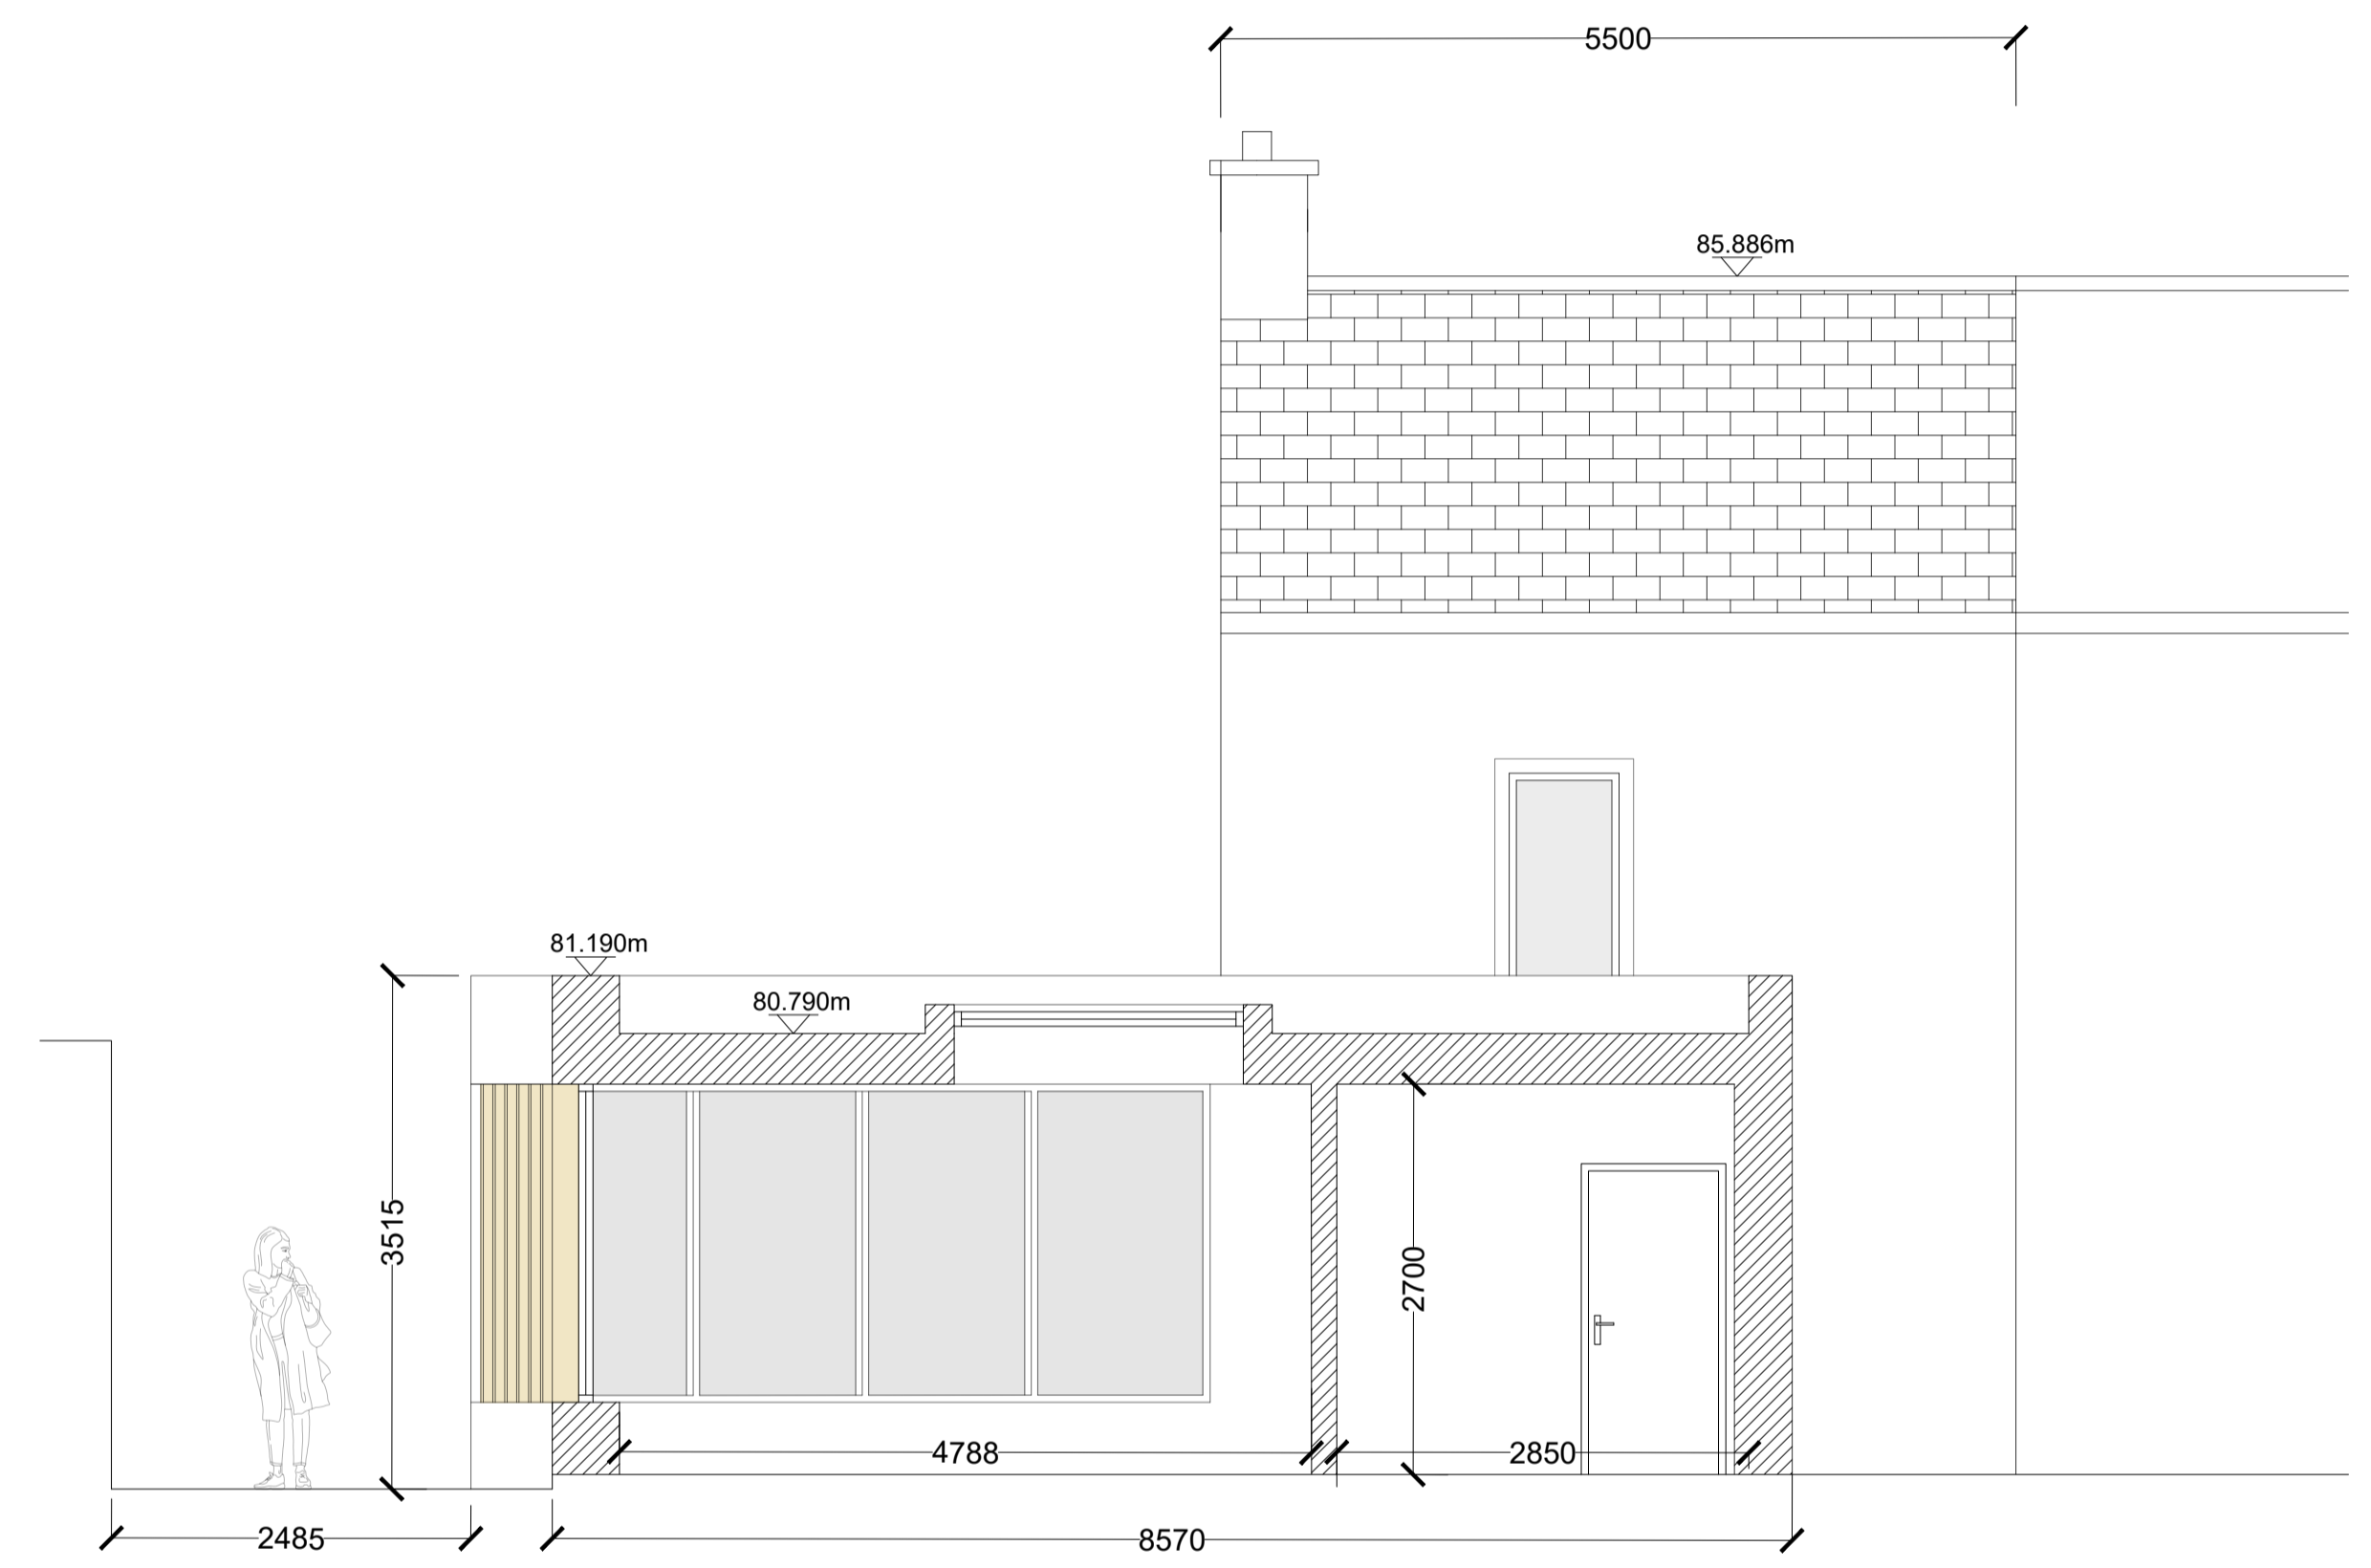

**PROPOSED SECTION BB**  
SCALE 1 : 50

Client : SLIGO COUNTY COUNCIL

Project: TUBBERCURRY PUBLIC REALM ENHANCEMENTS  
- MARY BRENNAN'S REDEVELOPMENT

T A Y L O R M c C A R N E Y A R C H I T E C T S

© COPYRIGHT - THIS DRAWING IS PROTECTED BY COPYRIGHT AND IS THE PROPERTY OF TAYLOR MCCARNEY ARCHITECTS. IT MAY NOT BE USED, REPRODUCED OR DISCLOSED TO ANYONE WITHOUT THE PRIOR WRITTEN APPROVAL OF TAYLOR MCCARNEY ARCHITECTS. DO NOT SCALE THIS DRAWING. USE FIGURED DIMENSIONS ONLY. ANY DISCREPANCIES ON THIS DRAWING ARE TO BE BROUGHT TO THE ATTENTION OF TAYLOR MCCARNEY ARCHITECTS IMMEDIATELY.

BREAFFY ROAD, CASTLEBAR, CO. MAYO F23 AE48


Tel : +353 94 902 1988 Email : info@TaylorMcCarney.ie

Drawing Number:  
05017-ZZ-10-ZZZ-DR-TMA-AR-10004-P9.0

Title :  
PROPOSED SECTIONS


Drawing Status :  
PLANNING

Job No : 05017 Scale : 1 : 50 @A1 Date : Jan'24 Dwn by: AINE CHILDS App XX Chkd TMA

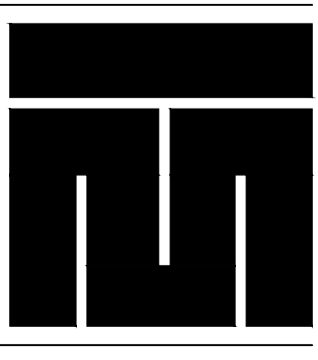



**PROPOSED SOUTH EAST ELEVATION**  
SCALE 1 : 50

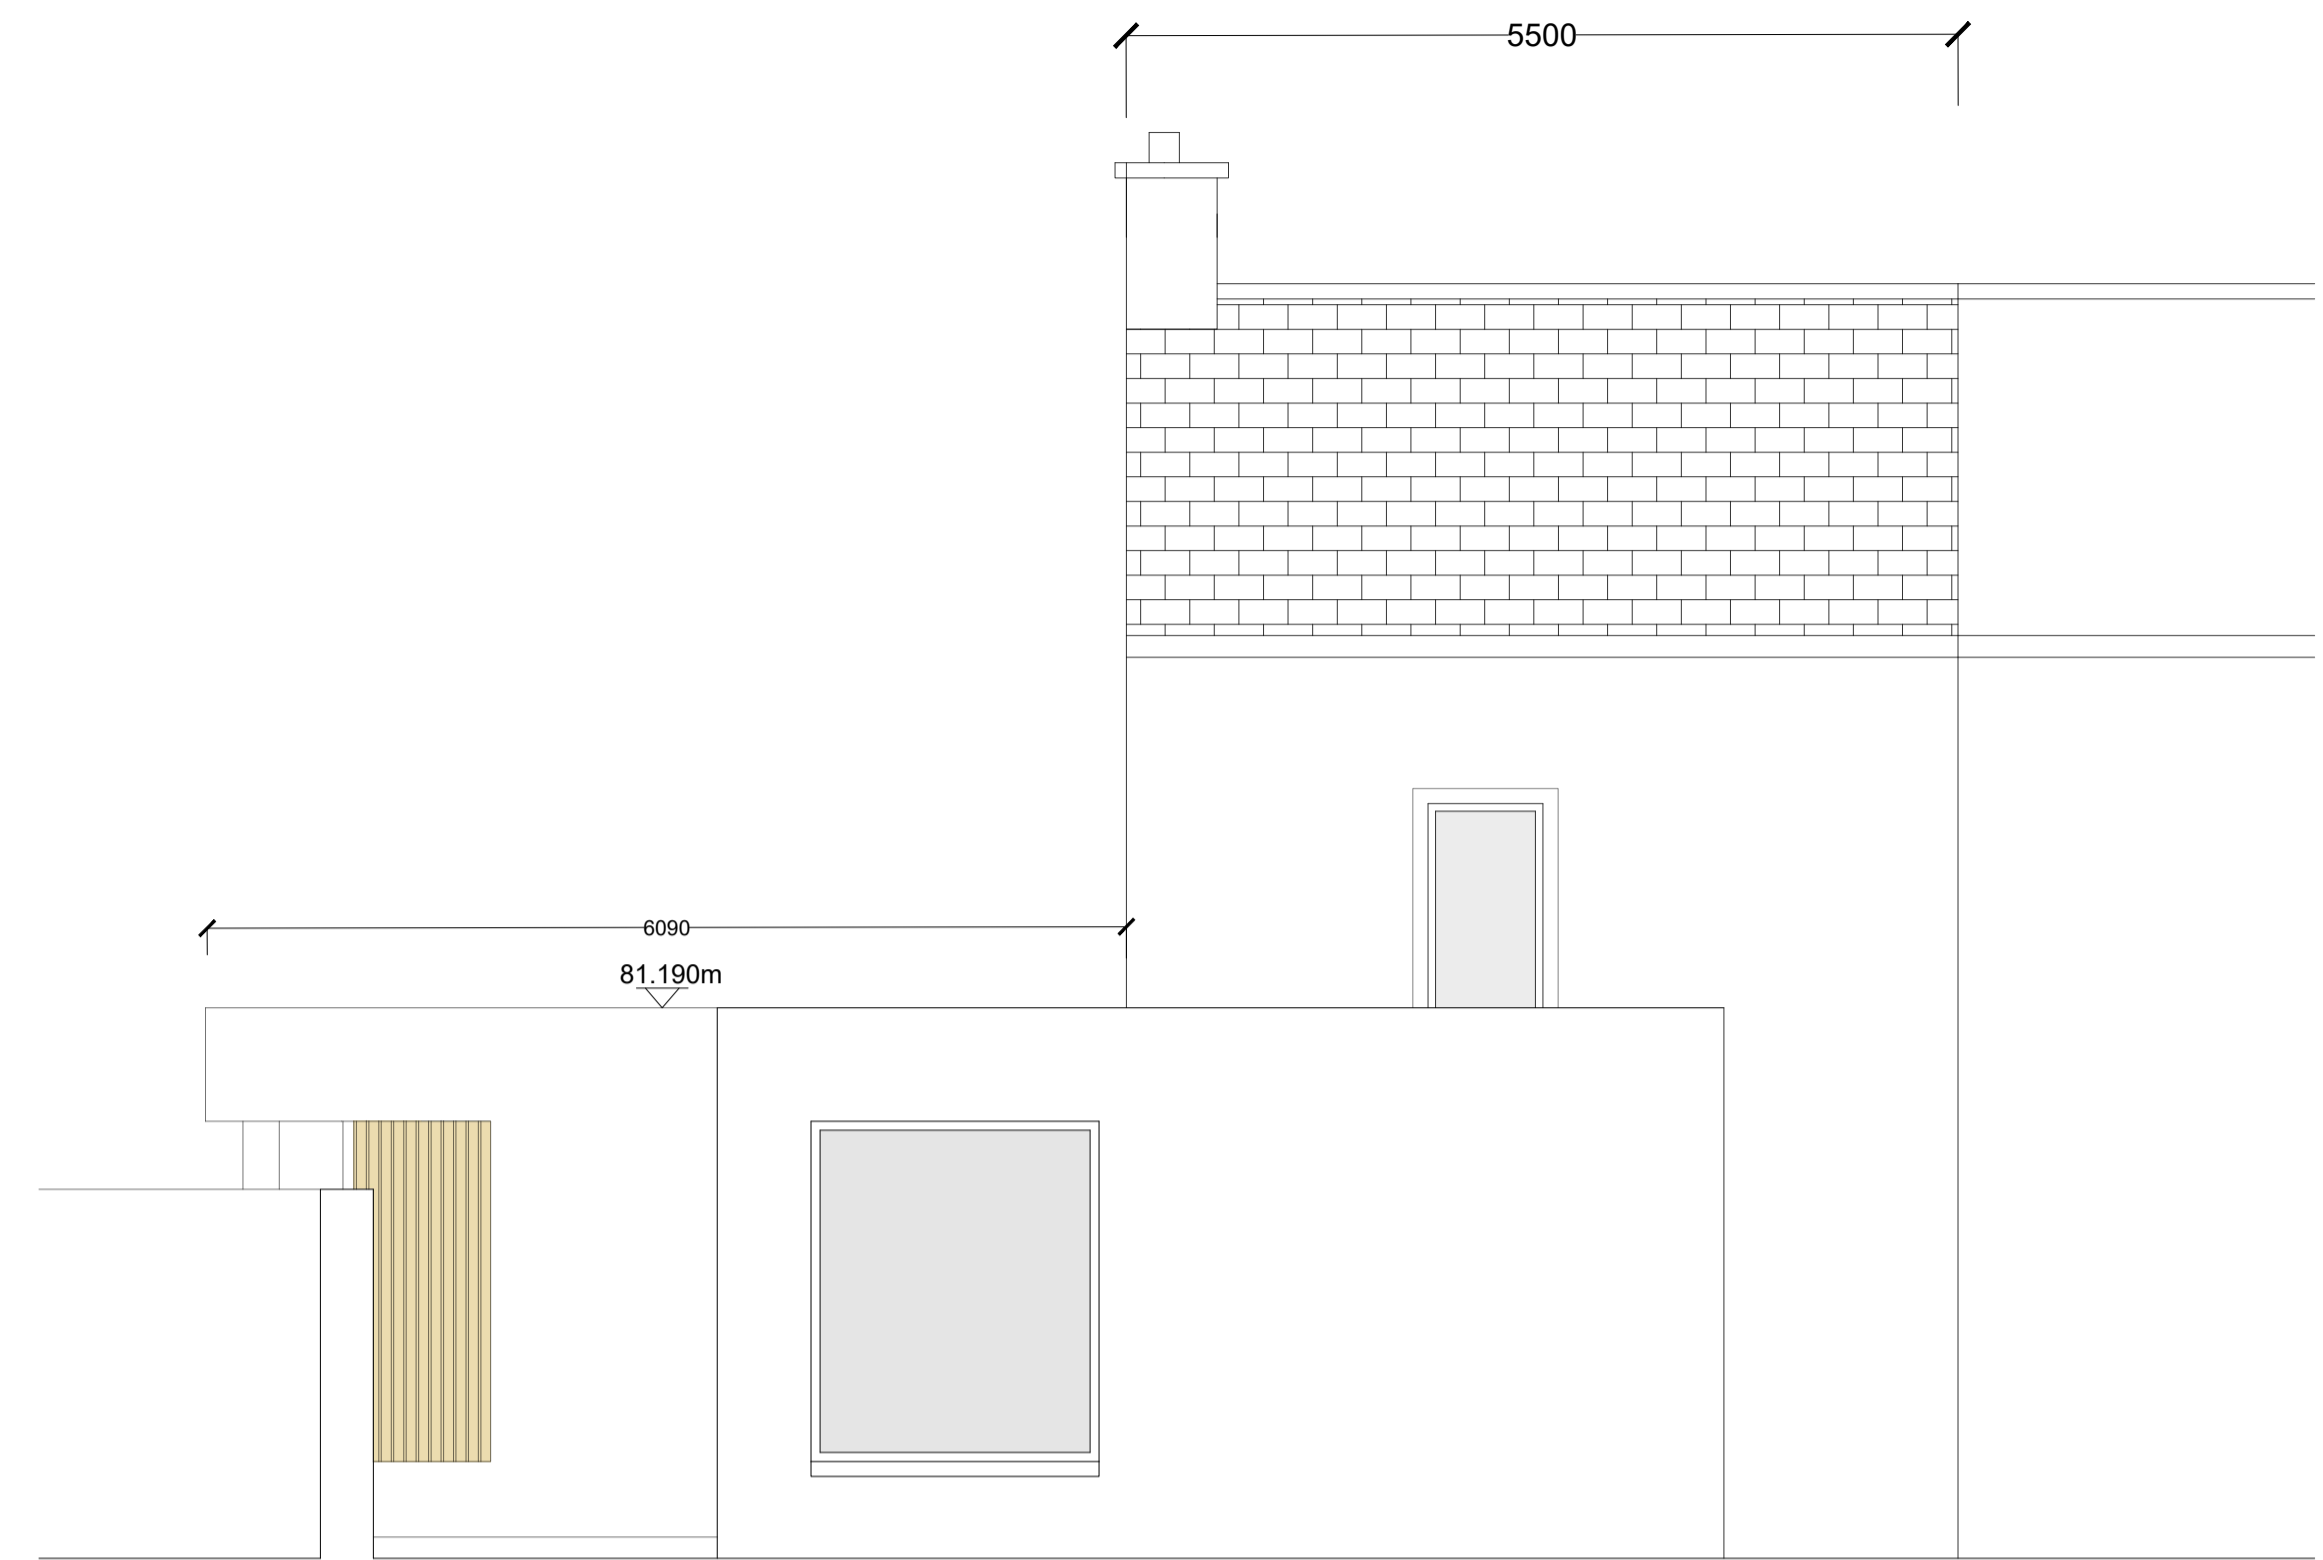

**PROPOSED NORTH WEST ELEVATION**  
SCALE 1 : 50



**PROPOSED NORTH EAST ELEVATION**  
SCALE 1 : 50

Client : SLIGO COUNTY COUNCIL  
Project: TUBBERCURRY PUBLIC REALM ENHANCEMENTS  
- MARY BRENNAN'S REDEVELOPMENT

T A Y L O R M c C A R N E Y A R C H I T E C T S

Drawing Number:  
05017-ZZ-10-ZZZ-DR-TMA-AR-10005 - P9.0

Title :  
PROPOSED ELEVATIONS

Drawing Status :  
PLANNING

© COPYRIGHT - THIS DRAWING IS PROTECTED BY COPYRIGHT AND IS THE PROPERTY OF TAYLOR MCCARNEY ARCHITECTS. IT MAY NOT BE USED, REPRODUCED OR DISCLOSED TO ANYONE WITHOUT THE PRIOR WRITTEN APPROVAL OF TAYLOR MCCARNEY ARCHITECTS. DO NOT SCALE THIS DRAWING. USE FIGURED DIMENSIONS ONLY. ANY DISCREPANCIES ON THIS DRAWING ARE TO BE BROUGHT TO THE ATTENTION OF TAYLOR MCCARNEY ARCHITECTS IMMEDIATELY.

BREAFFY ROAD, CASTLEBAR, CO. MAYO F23 AE48

Tel : +353 94 902 1988 Email : info@TaylorMcCarney.ie

Job No : 05017 Scale : 1 : 50 @A1 Date : Jan'24 Dtm by: AINE CHILDS App XX Chkd TMA







3D IMAGE 01 : VIEW FROM TEELING STREET



3D IMAGE 02 : FRONT ELEVATION



3D IMAGE 03 : ENTRANCE FROM SWIFT'S LANE



3D IMAGE 04 : VIEW FROM SWIFT'S LANE

Client : SLIGO COUNTY COUNCIL  
 Project: TUBBERCURRY PUBLIC REALM ENHANCEMENTS  
 - MARY BRENNAN'S REDEVELOPMENT

T A Y L O R M c C A R N E Y A R C H I T E C T S

Drawing Number:  
 05017-ZZ-10-ZZZ-DR-TMA-AR-10006 - P9.0

Title:  
 3D VIEWS

Drawing Status :  
 PLANNING



© COPYRIGHT - THIS DRAWING IS PROTECTED BY COPYRIGHT AND IS THE PROPERTY OF TAYLOR MCCARNEY ARCHITECTS. IT MAY NOT BE USED, REPRODUCED OR DISCLOSED TO ANYONE WITHOUT THE PRIOR WRITTEN APPROVAL OF TAYLOR MCCARNEY ARCHITECTS. DO NOT SCALE THIS DRAWING. USE FIGURED DIMENSIONS ONLY. ANY DISCREPANCIES ON THIS DRAWING ARE TO BE BROUGHT TO THE ATTENTION OF TAYLOR MCCARNEY ARCHITECTS IMMEDIATELY.

BREAFFY ROAD, CASTLEBAR, CO. MAYO F23 AE48

Tel : +353 94 902 1988 Email : info@TaylorMcCarney.ie

Job No : 05017 Scale : NTS @A1 Date : Jan'24 Dm by: AINE CHILDS App XX Chkd TMA