


1 GROUND FLOOR PLAN
Scale: 1:100@A1

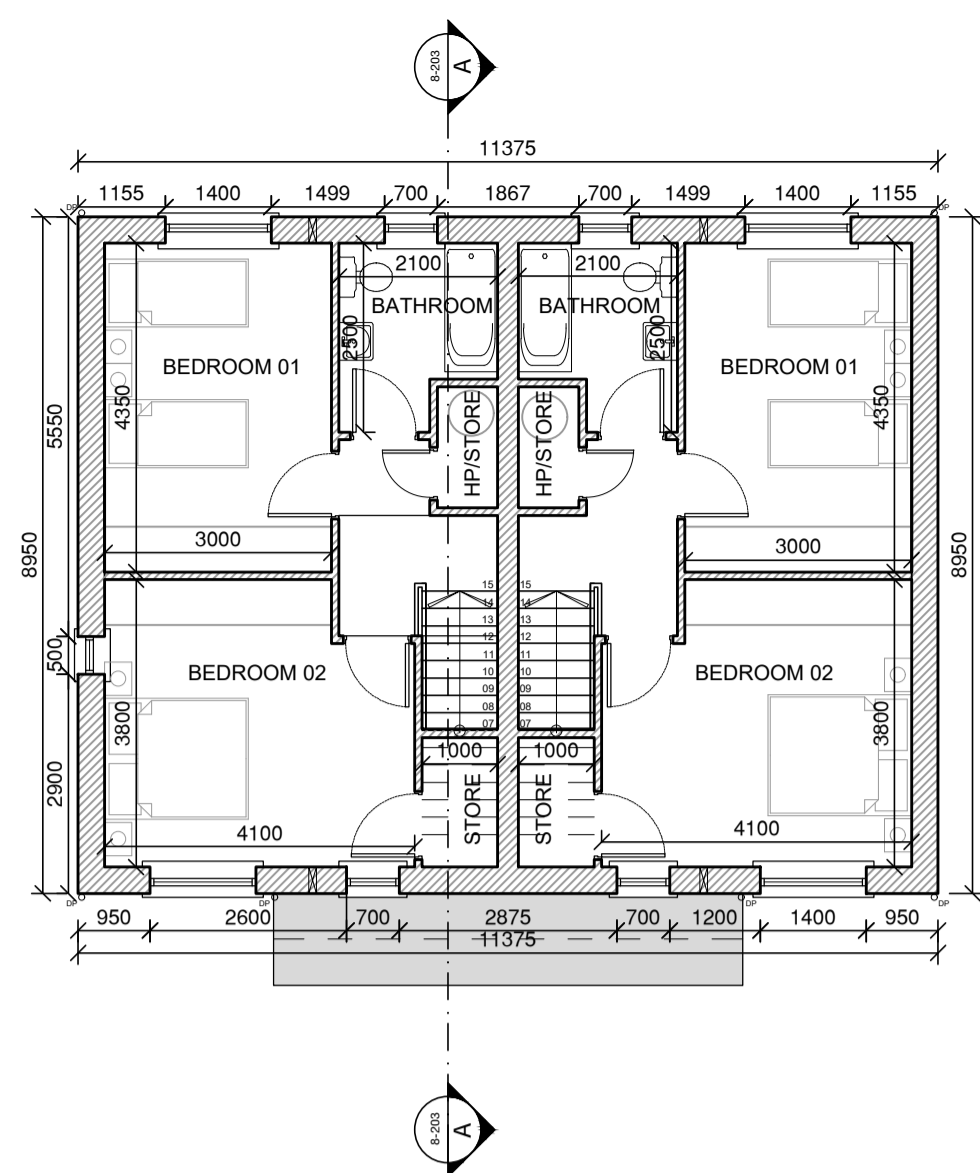


2 FIRST FLOOR PLAN
Scale: 1:100@A1


2 Bed 4P House - UNIT 9 & 10		
	PROPOSED	MINIMUM STANDARD
Living room	incl	13
Kitchen / Dining	incl	30
Aggregate Living		
Bedroom 01	13.05	25 aggregate
Bedroom 02	14.60	4
Storage	4	
GIFA	87.7	80




3 ROOF PLAN
Scale: 1:100@A1

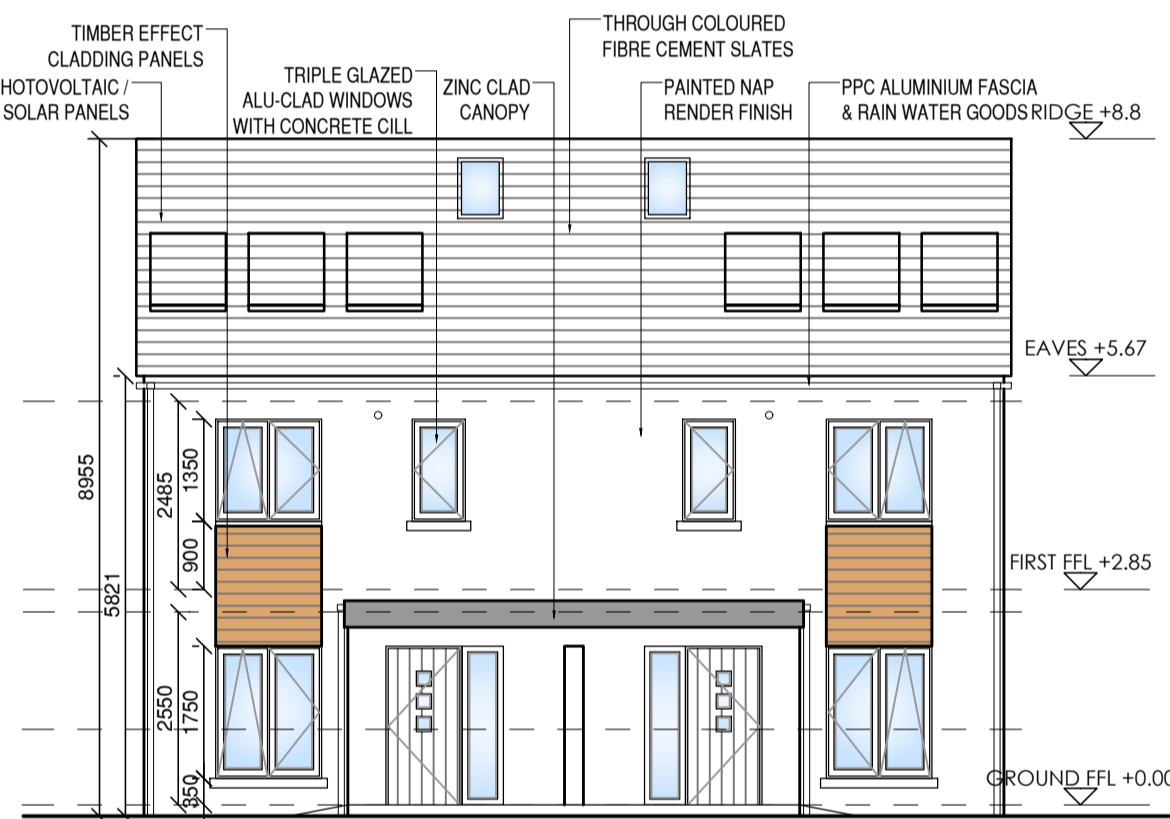


4 FRONT ELEVATION
Scale: 1:100@A1

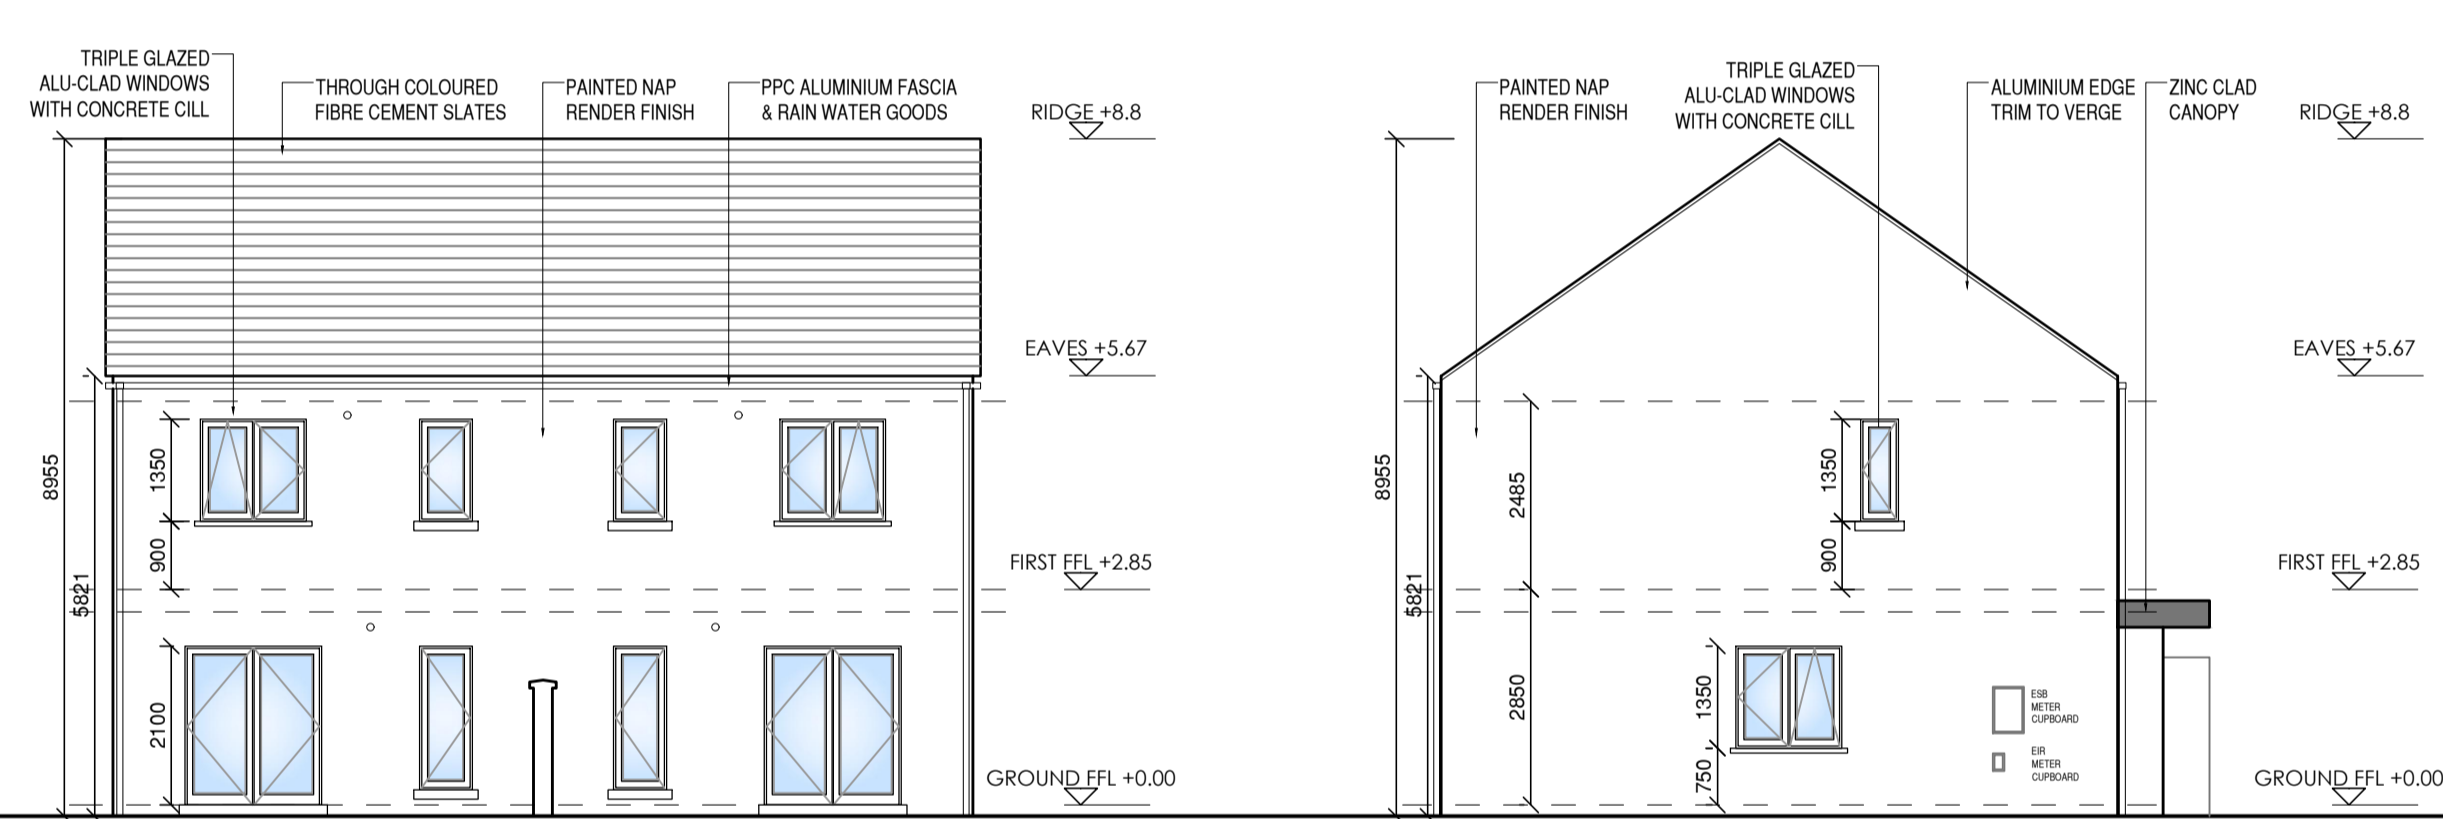


5 REAR ELEVATION
Scale: 1:100@A1

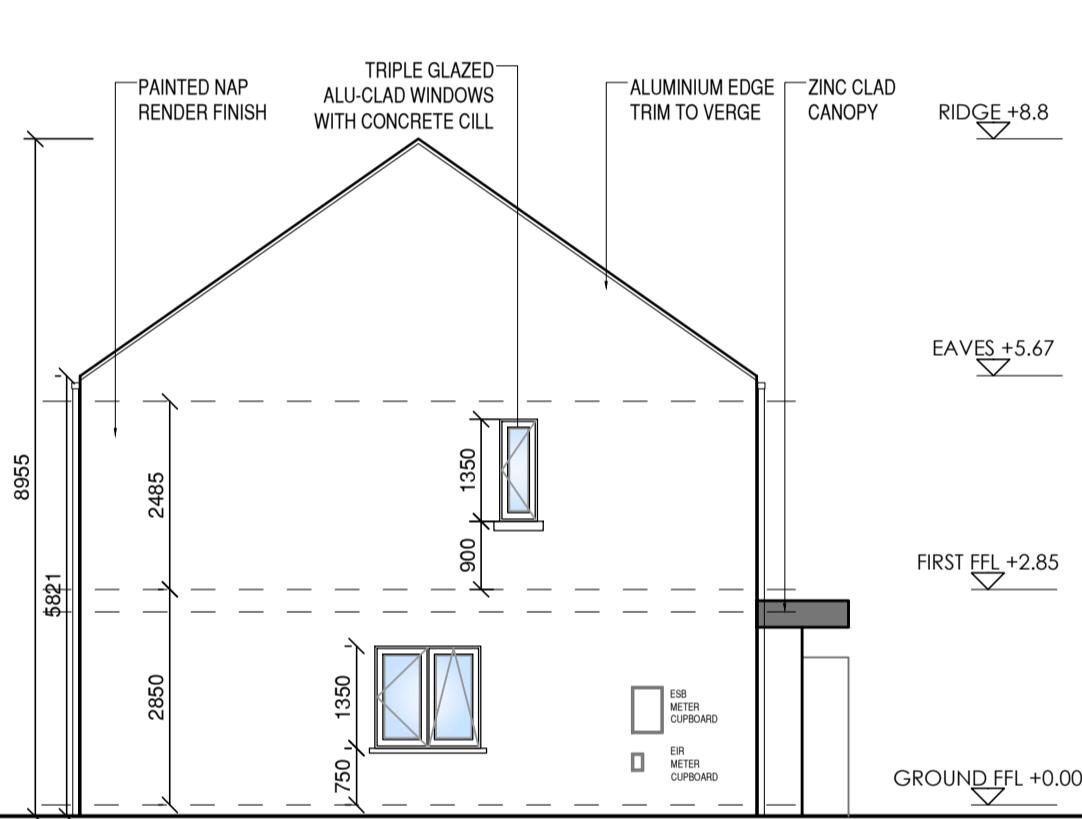

6 SIDE ELEVATION
Scale: 1:100@A1

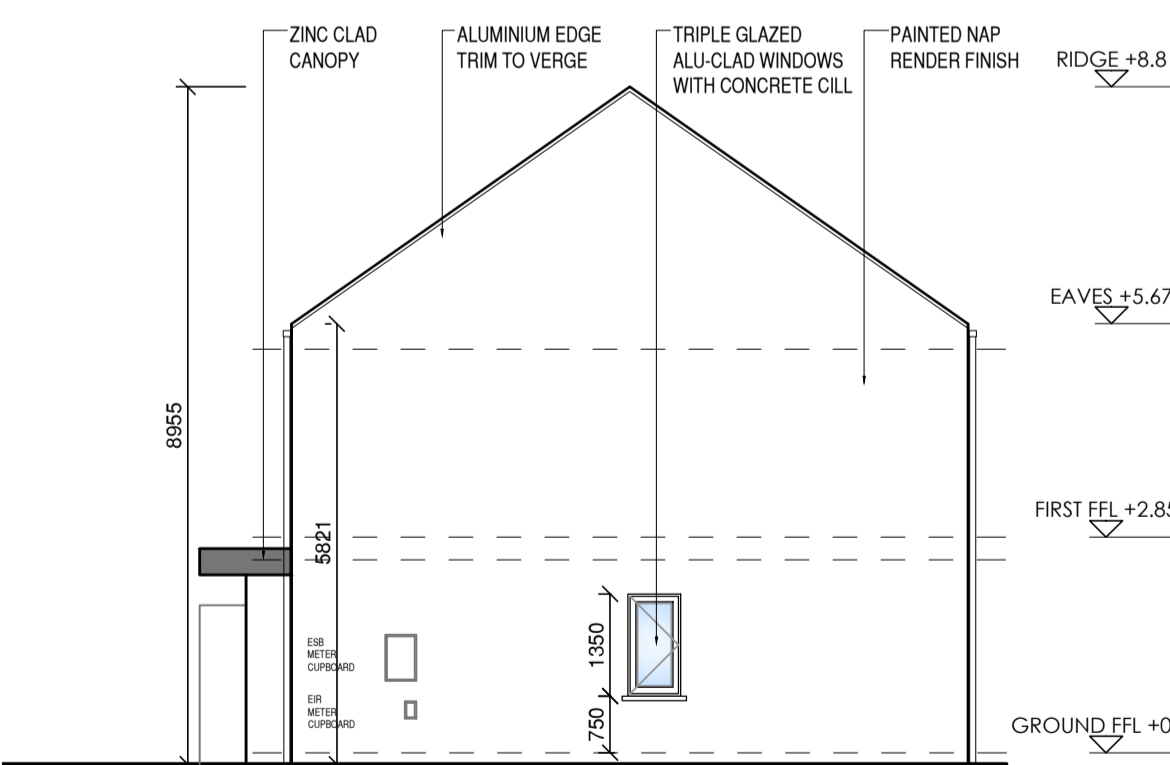

7 SIDE ELEVATION
Scale: 1:100@A1

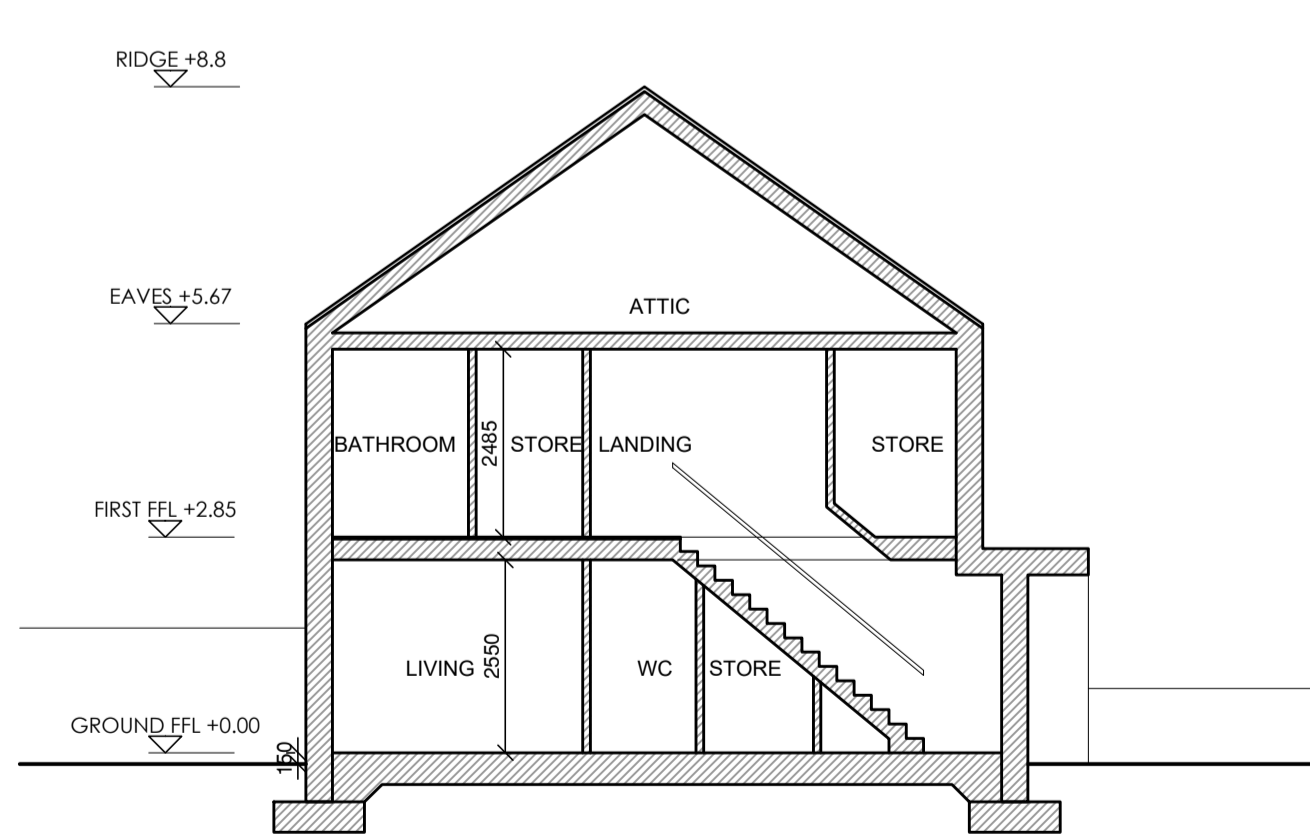

8 SECTION A-A
Scale: 1:100@A1



DO NOT SCALE FROM THIS DRAWING.
ALL FIGURED DIMENSIONS ARE TO BE CHECKED ON SITE. ANY ERRORS OR OMISSIONS ARE TO BE IMMEDIATELY REPORTED TO THE SLIGO COUNTY COUNCIL ARCHITECT OR REPRESENTATIVE.
ALL CONSTRUCTION PRACTICES ARE TO CONFORM WITH CURRENT BUILDING REGULATIONS.

S	/	/	/	/	/
R	/	/	/	/	/
Q	/	/	/	/	/
P	/	/	/	/	/
O	/	/	/	/	/
N	/	/	/	/	/
M	/	/	/	/	/
L	/	/	/	/	/
K	/	/	/	/	/
REV:	DATE:	BY:	CHK:		

J	/	/	/	/	/
H	/	/	/	/	/
G	/	/	/	/	/
F	/	/	/	/	/
E	/	/	/	/	/
D	/	/	/	/	/
C	/	/	/	/	/
B	/	/	/	/	/
A	/	/	/	/	/
REV:	DATE:	BY:	CHK:		

SLIGO COUNTY COUNCIL
Architects Department

County Hall Riverside Sligo
Tel:(071)911111 Fax:(071)9141119
Email: architectinfo@sligococo.ie

PROJECT: Development of 15 Dwelling Units, Connolly Park, Phase 2, Tobercurry, Co Sligo.
DRAWING NO: **110.35_2**
DRAWING NAME: **P8-203**
SCALE: 1/100
REF / FILE

DATE: **APRIL 2021**
REVISION:
STATUS: **Part 8**
DRAWN BY: MK
CHECKED BY: