

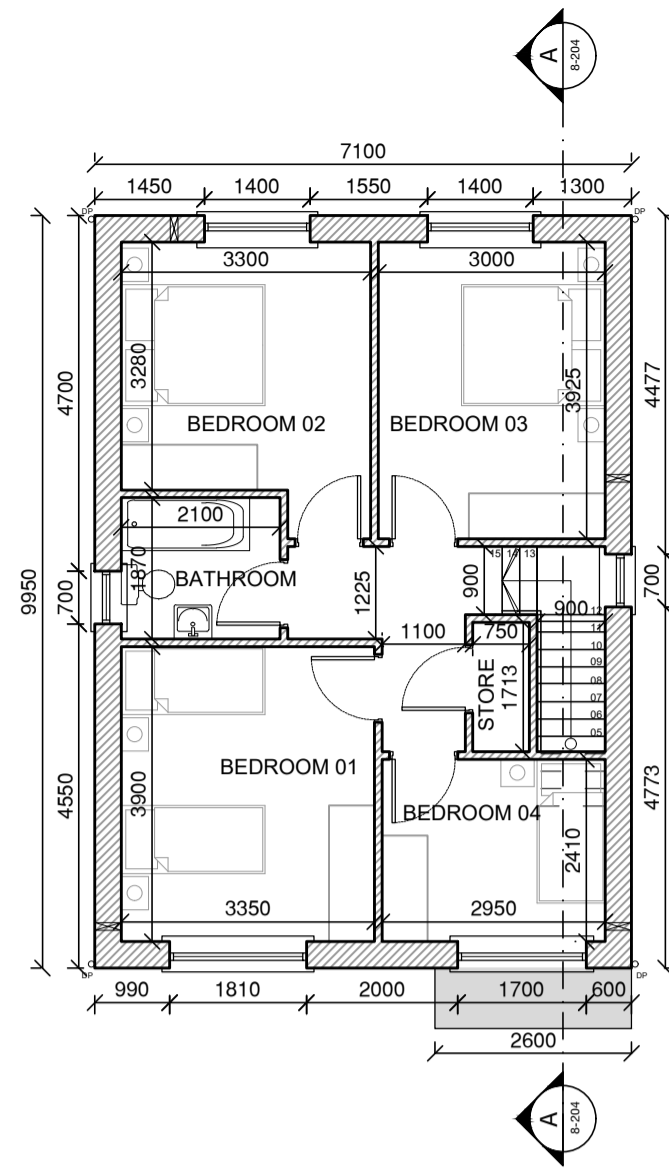
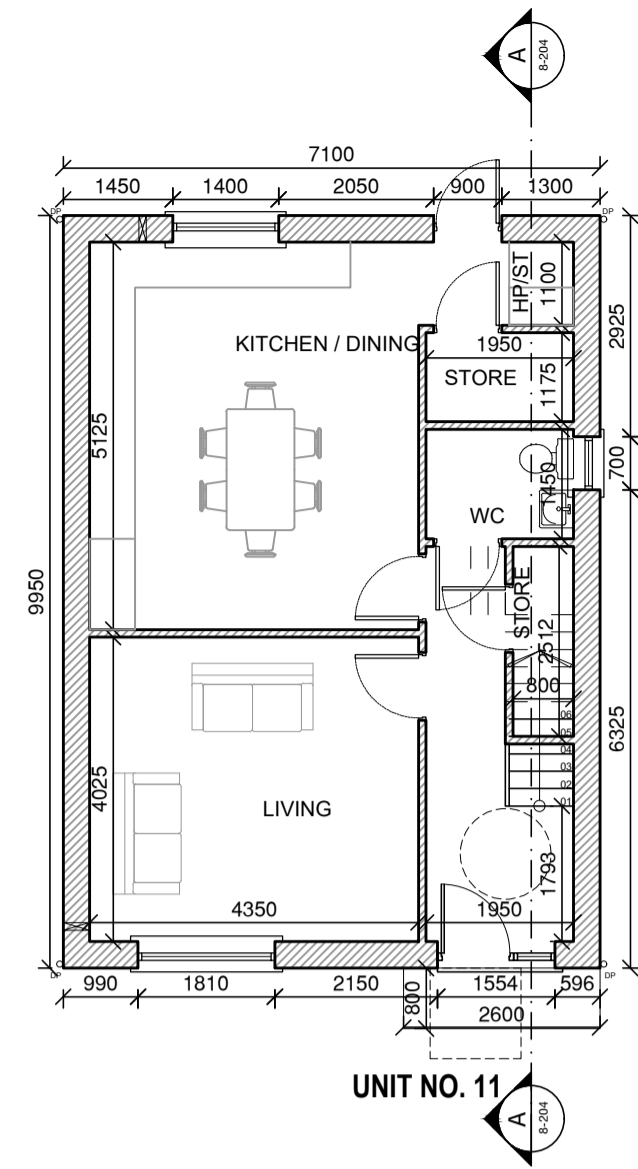
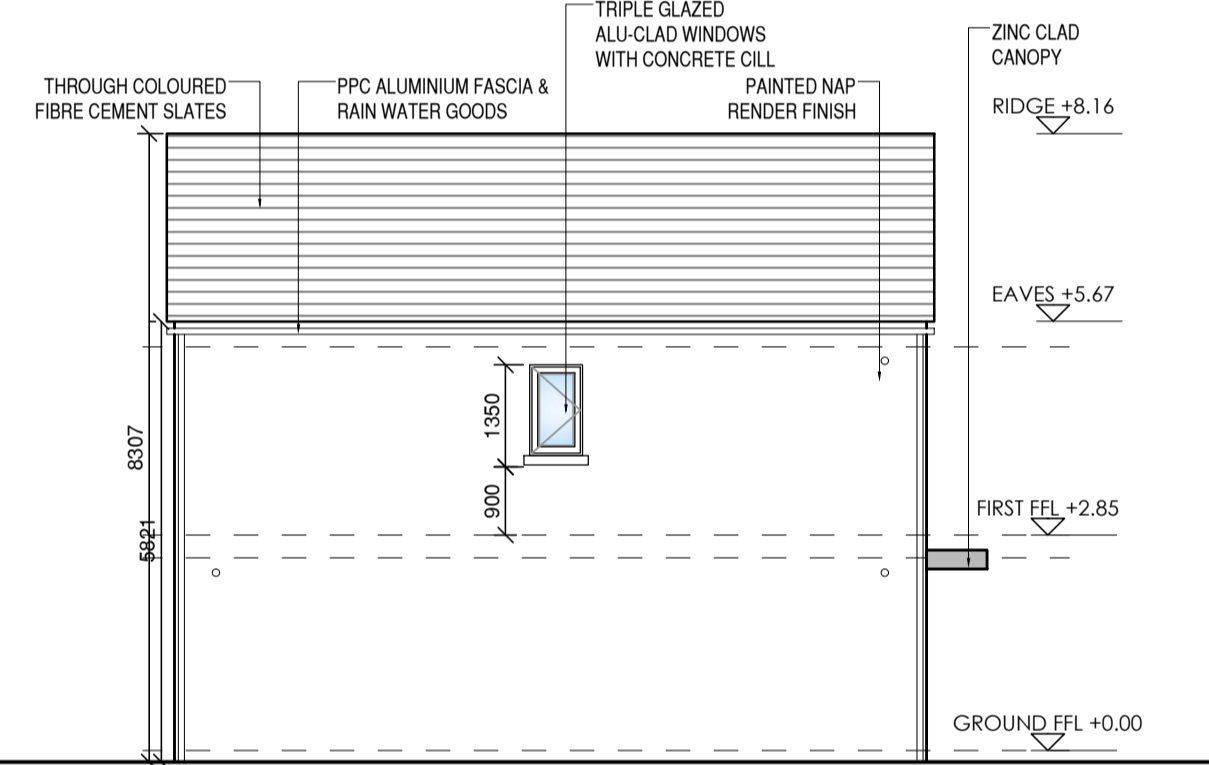


4 Bed House - Unit 11		
	PROPOSED	MINIMUM STANDARDS
Living room	17.5	15
Kitchen / Dining	23.7	
Aggregate Living	41.2	40
Bedroom 01	13	13
Bedroom 02	11.5	11.4
Bedroom 03	11.7	11.4
Bedroom 04	7.1	7
Storage	6	6
GIFA	118.4	110

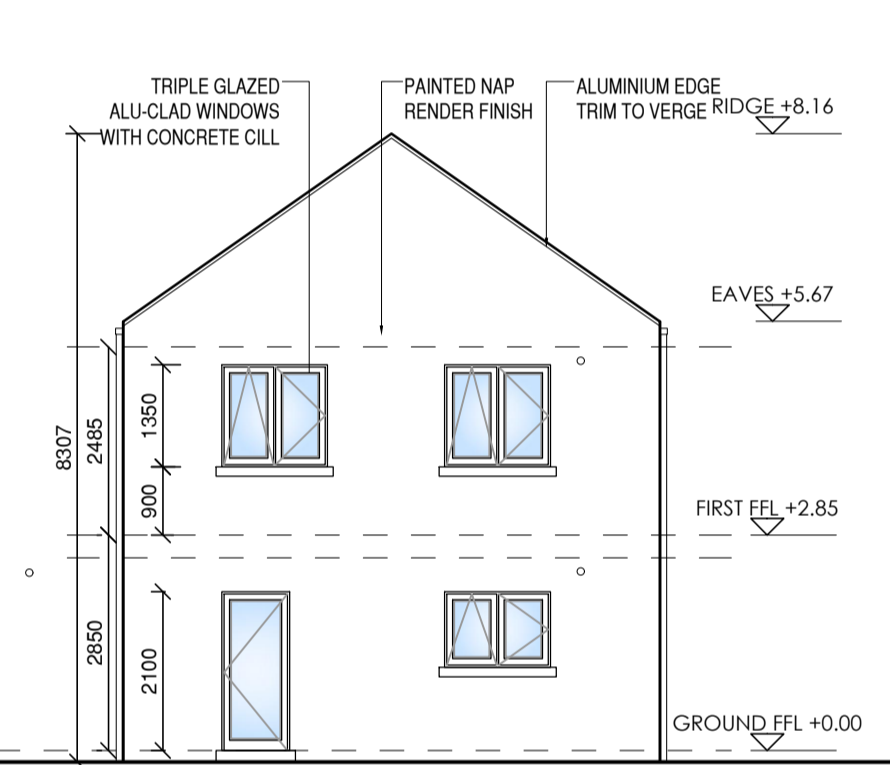

1 GROUND FLOOR PLAN  
Scale: 1:100@A1


2 FIRST FLOOR PLAN  
Scale: 1:100@A1

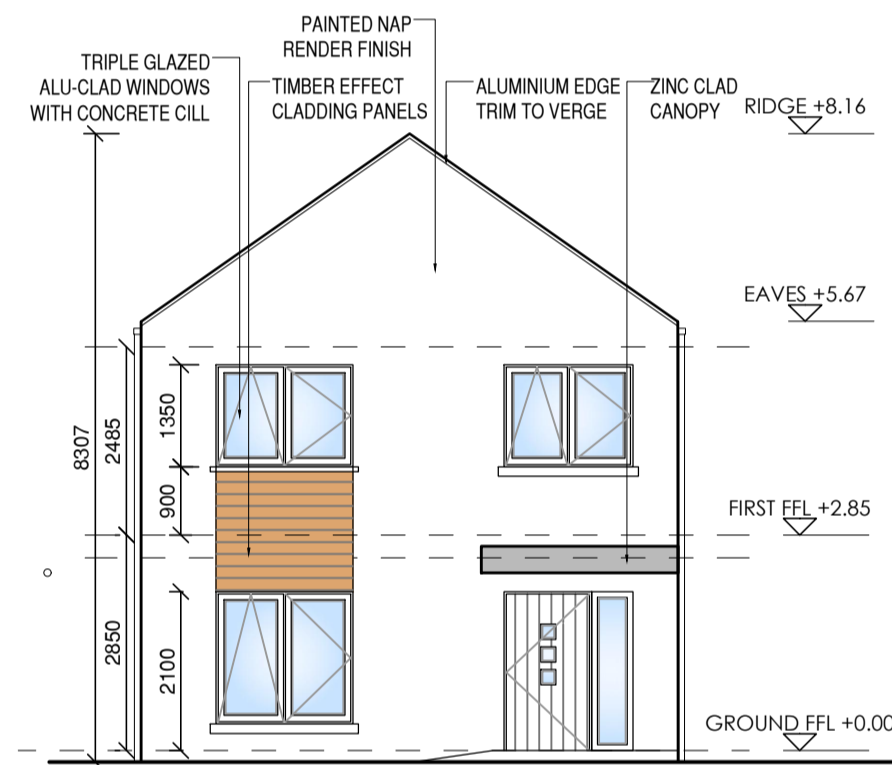

4 FRONT ELEVATION  
Scale: 1:100@A1


5 REAR ELEVATION  
Scale: 1:100@A1

6 SIDE ELEVATION  
Scale: 1:100@A1

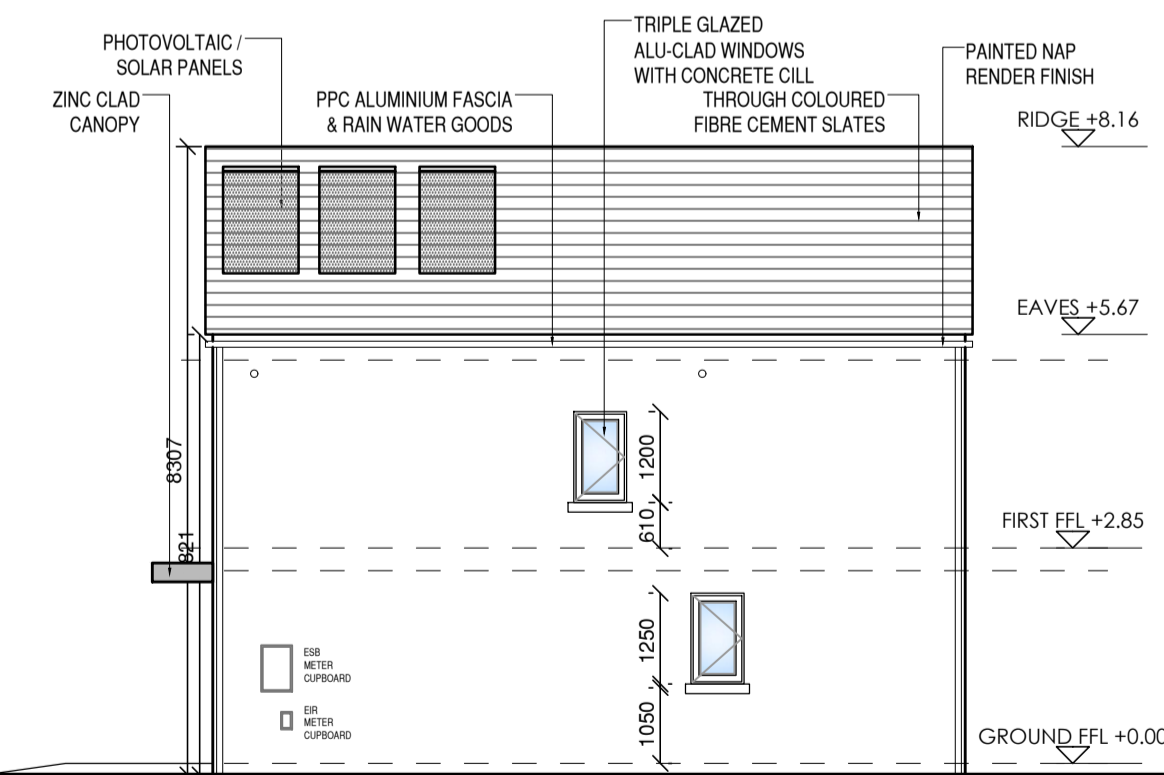

7 SIDE ELEVATION  
Scale: 1:100@A1

8 SECTION A-A  
Scale: 1:100@A1

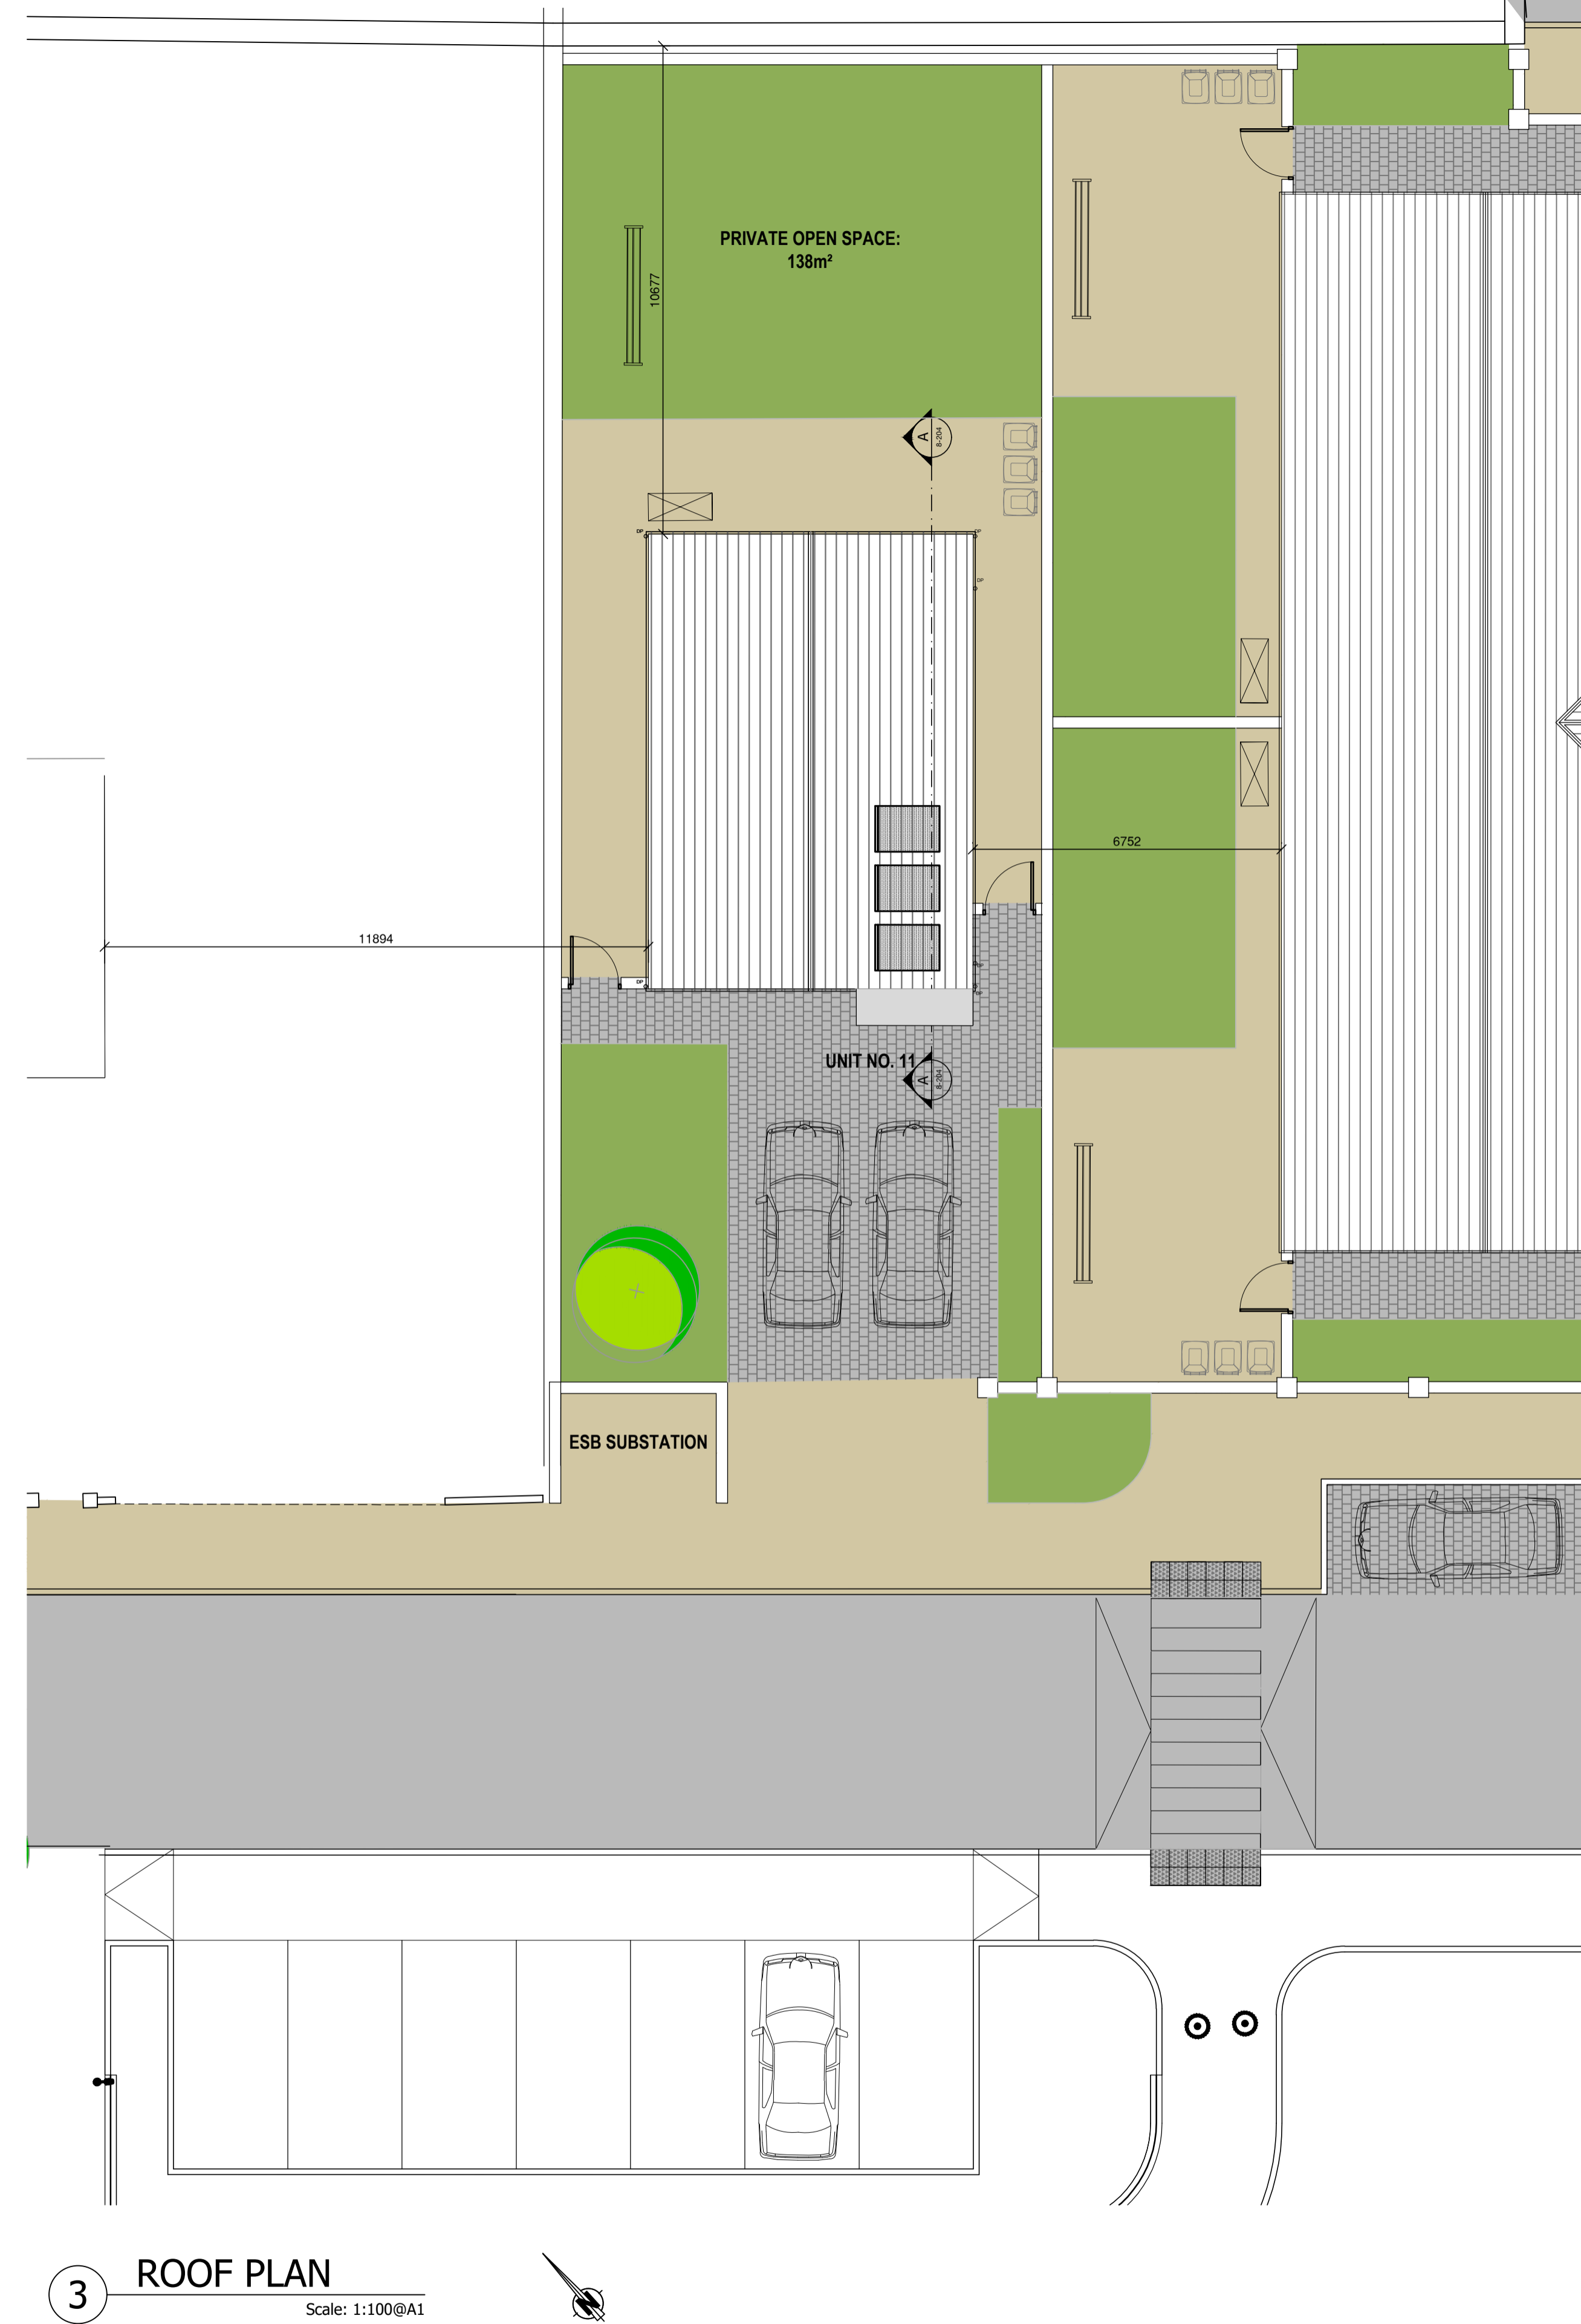

3 ROOF PLAN  
Scale: 1:100@A1



DO NOT SCALE FROM THIS DRAWING.  
ALL FIGURED DIMENSIONS ARE TO BE CHECKED ON SITE. ANY ERRORS OR OMISSIONS ARE TO BE IMMEDIATELY REPORTED TO THE SLIGO COUNTY COUNCIL ARCHITECT OR REPRESENTATIVE.  
ALL CONSTRUCTION PRACTICES ARE TO CONFORM WITH CURRENT BUILDING REGULATIONS.

S	/	/	/				
R	/	/	/				
Q	/	/	/				
P	/	/	/				
O	/	/	/				
N	/	/	/				
M	/	/	/				
L	/	/	/				
K	/	/	/				
REV:	DATE:	BY:	CHK:				

J	/	/	/				
H	/	/	/				
G	/	/	/				
F	/	/	/				
E	/	/	/				
D	/	/	/				
C	/	/	/				
B	/	/	/				
A	/	/	/				
REV:	DATE:	BY:	CHK:				

**SLIGO COUNTY COUNCIL**  
Architects Department

County Hall Riverside Sligo  
Tel:(071)911111 Fax:(071)9141119  
Email: architectinfo@sligococo.ie

PROJECT: Development of 15 Dwelling Units, Connolly Park, Phase 2, Tobercurry, Co Sligo.  
DRAWING NAME: Unit 11, 4 Bedroom House Plans, Elevations & Section

PROJECT NO: 110.35\_2  
DATE: APRIL 2021  
DRAWING NO: P8-204  
REVISION:  
SCALE: 1/100  
STATUS: Part 8  
DRAWN BY: MK  
CHECKED BY: