


1 GROUND FLOOR PLAN
Scale: 1:100@A1

	PROPOSED	MINIMUM STANDARDS
Living room	incl	
Kitchen / Dining	incl	
Aggregate Living	29	30
Bedroom 01	11.4	11.4
Bedroom 02	13.2	13
Storage	6	6
GIFA	79.4	73

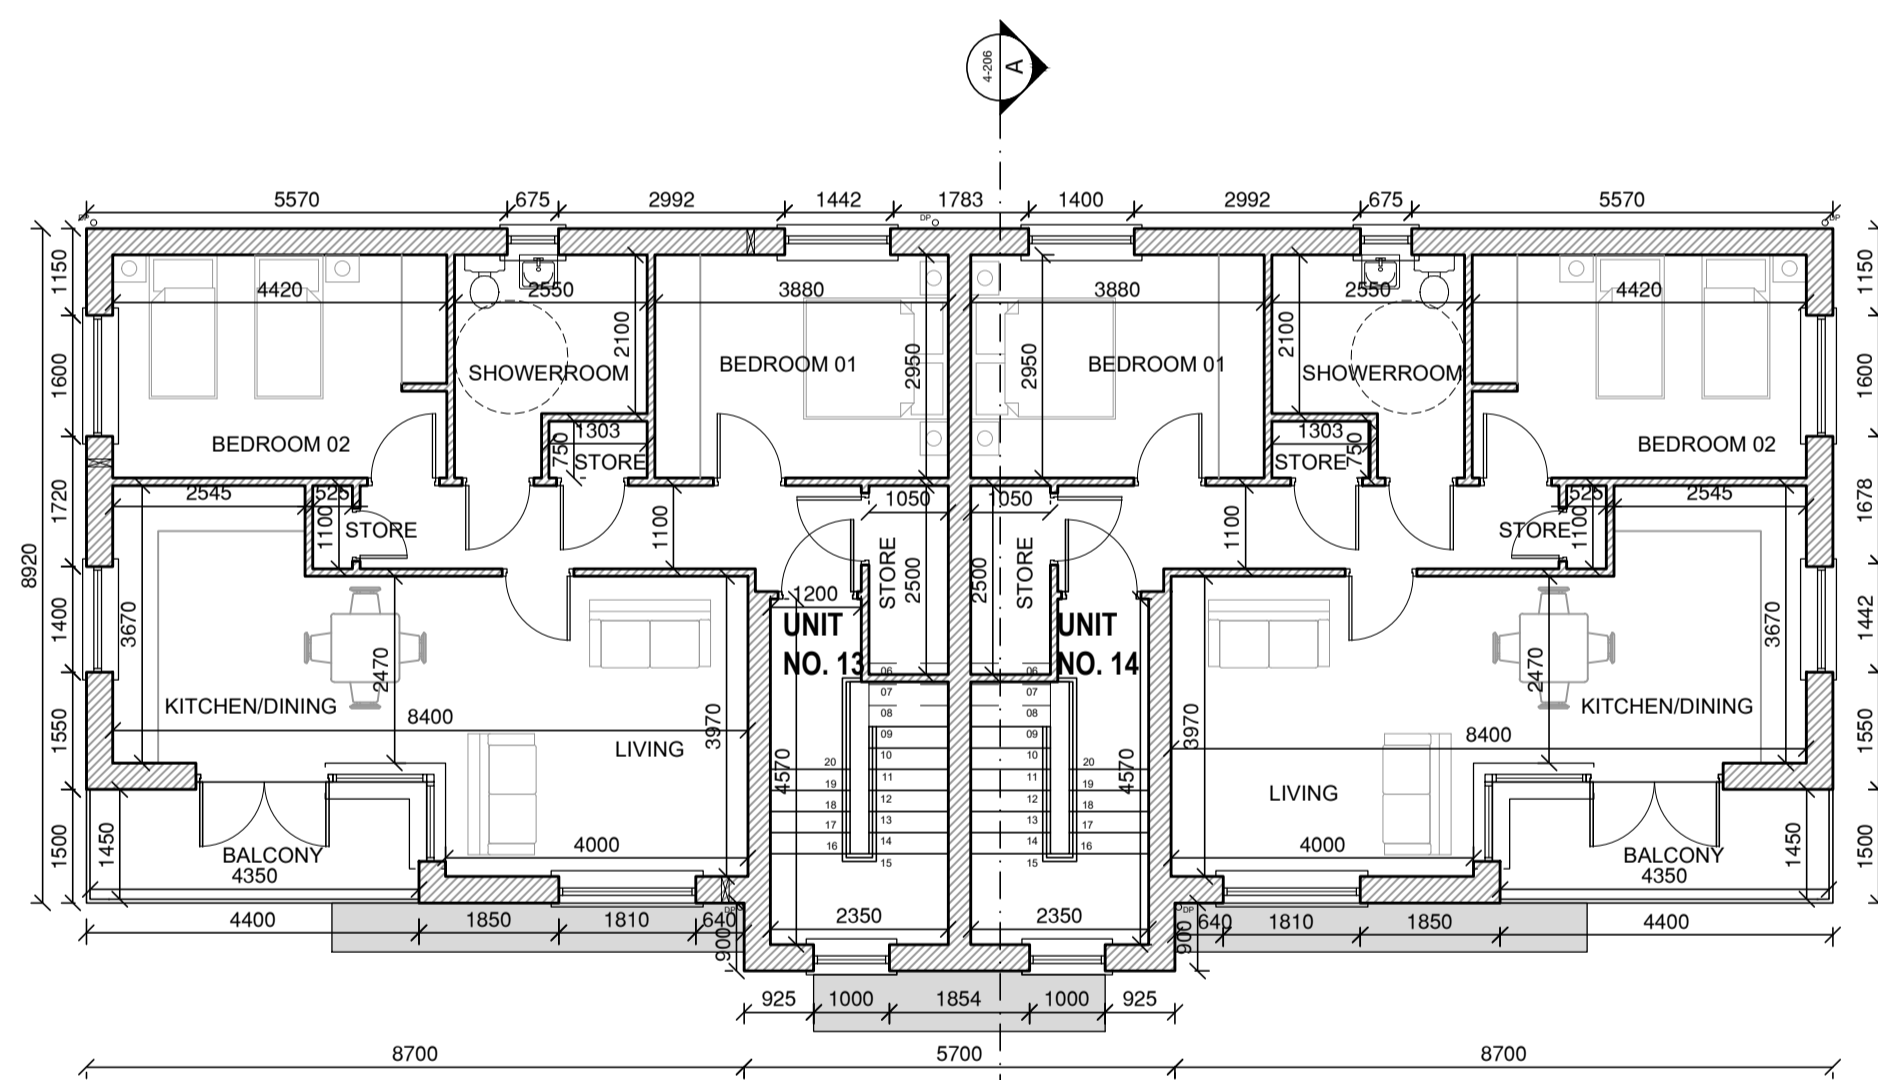

2 FIRST FLOOR PLAN
Scale: 1:100@A1

	PROPOSED	MINIMUM STANDARDS
Living room	incl	
Kitchen / Dining	incl	
Aggregate Living	30	30
Bedroom 01	11.5	11.4
Bedroom 02	13	13
Storage	6	6
GIFA	75.5	73
Balcony	7	7



3 ROOF PLAN
Scale: 1:100@A1

REV:	DATE:	BY:	CHK:
S	/	/	/
R	/	/	/
Q	/	/	/
P	/	/	/
O	/	/	/
N	/	/	/
M	/	/	/
L	/	/	/
K	/	/	/

REV:	DATE:	BY:	CHK:
J	/	/	/
H	/	/	/
G	/	/	/
F	/	/	/
E	/	/	/
D	/	/	/
C	/	/	/
B	/	/	/
A	/	/	/



DO NOT SCALE FROM THIS DRAWING.
ALL FIGURED DIMENSIONS ARE TO BE CHECKED ON SITE. ANY ERRORS OR OMISSIONS ARE TO BE IMMEDIATELY REPORTED TO THE SLIGO COUNTY COUNCIL ARCHITECT OR REPRESENTATIVE.
ALL CONSTRUCTION PRACTICES ARE TO CONFORM WITH CURRENT BUILDING REGULATIONS.

SLIGO COUNTY COUNCIL
Architects Department

County Hall Riverside Sligo
Tel:(071)911111 Fax:(071)9141119
Email: architectinfo@sligococo.ie

PROJECT:
Development of 15 Dwelling Units,
Connolly Park, Phase 2, Tobercurry, Co Sligo.

PROJECT NO:
110.35_2

DATE:
APRIL 2021

DRAWING NAME:
Unit 12-15
2 bedroom apartments
Plans

DRAWING NO:
P8-205

SCALE:
1/100

STATUS:
Part 8

DRAWN BY:
MK

CHECKED BY: