



1 SITE SECTION G-G - Part 1  
1:250

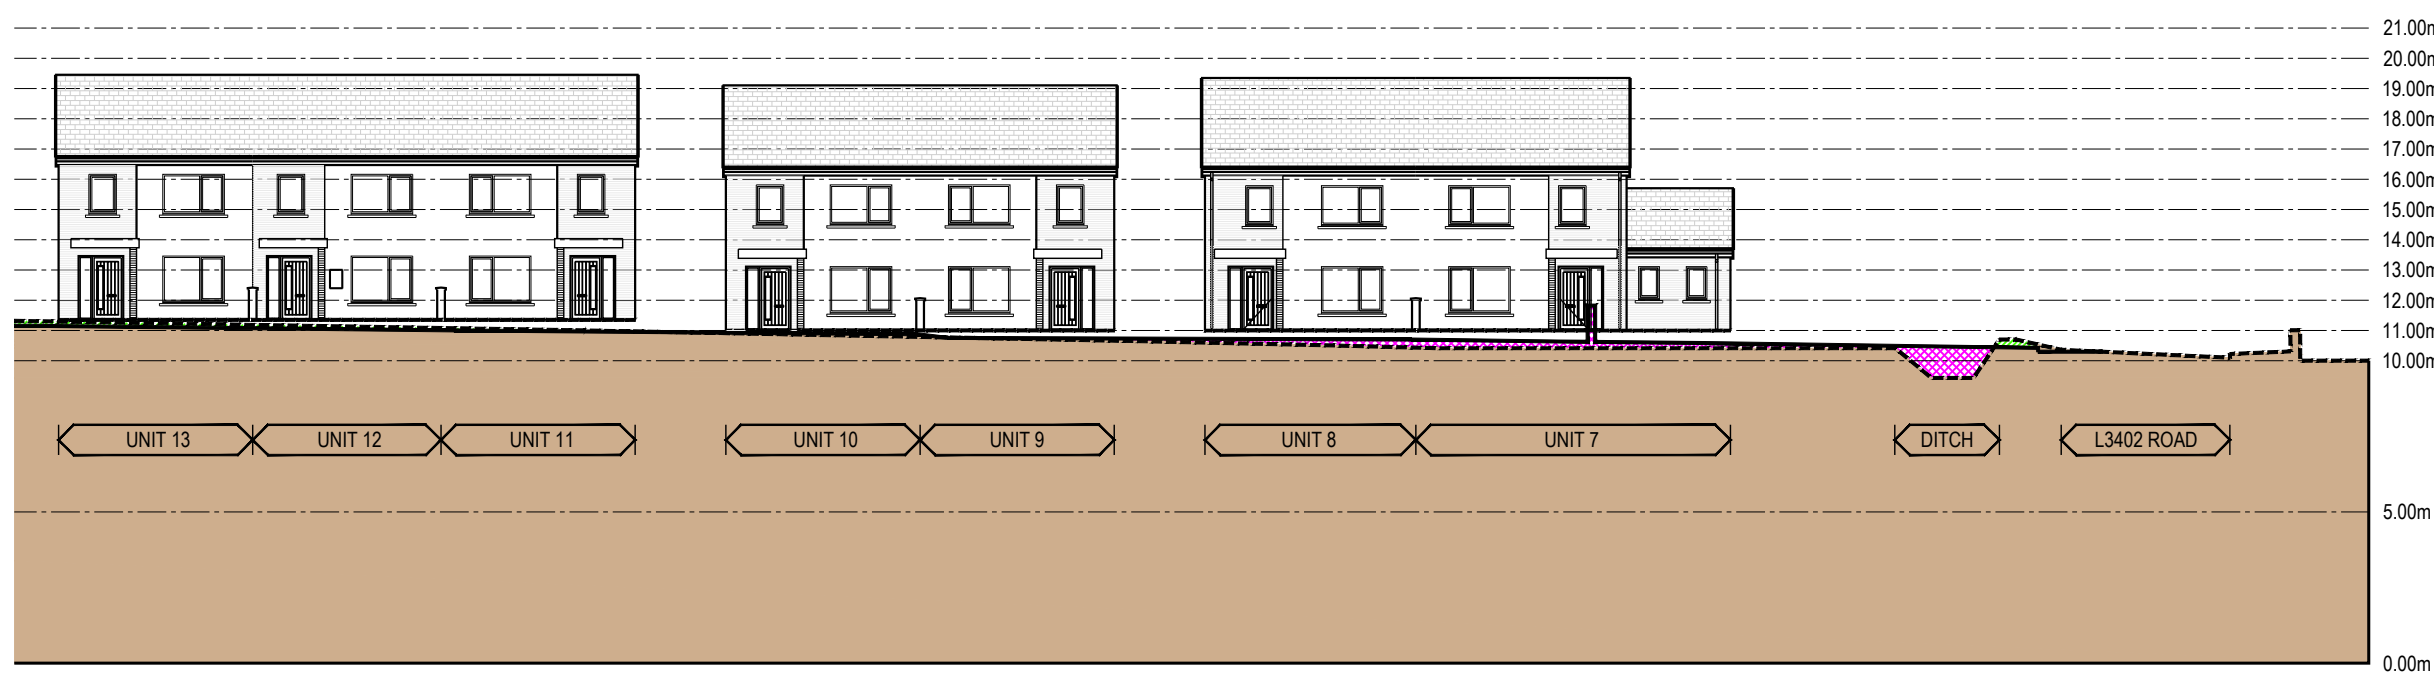

2 SITE SECTION G-G - Part 2  
1:250

- Where this drawing is marked PLANNING PERMISSION below, this drawing has been prepared solely for use as part of an application for full planning permission. It is not intended for construction or contractual purposes. It is to be read in conjunction with the other drawings and documents which constitute the statutory application.
- Where this drawing is marked FOR TENDER or CONTRACT, it is to be read in conjunction with the other drawings and documents which constitute the complete set of tender or contract documents.
- Where this drawing is marked FOR CONSTRUCTION below, this drawing is to be cross-checked on site and with the set of any other drawings and documents of which it forms part, prior to any construction taking place on site. Figured dimensions only to be taken from this drawing. The Architects are to be informed immediately of any discrepancy which is identified.
- Where this drawing is marked FOR TENDER or FOR CONSTRUCTION below, the Contractor is required to provide a CE Marked Declaration of Performance for all proposed materials in compliance with Building Regulations TGD Part D prior to placing an order.

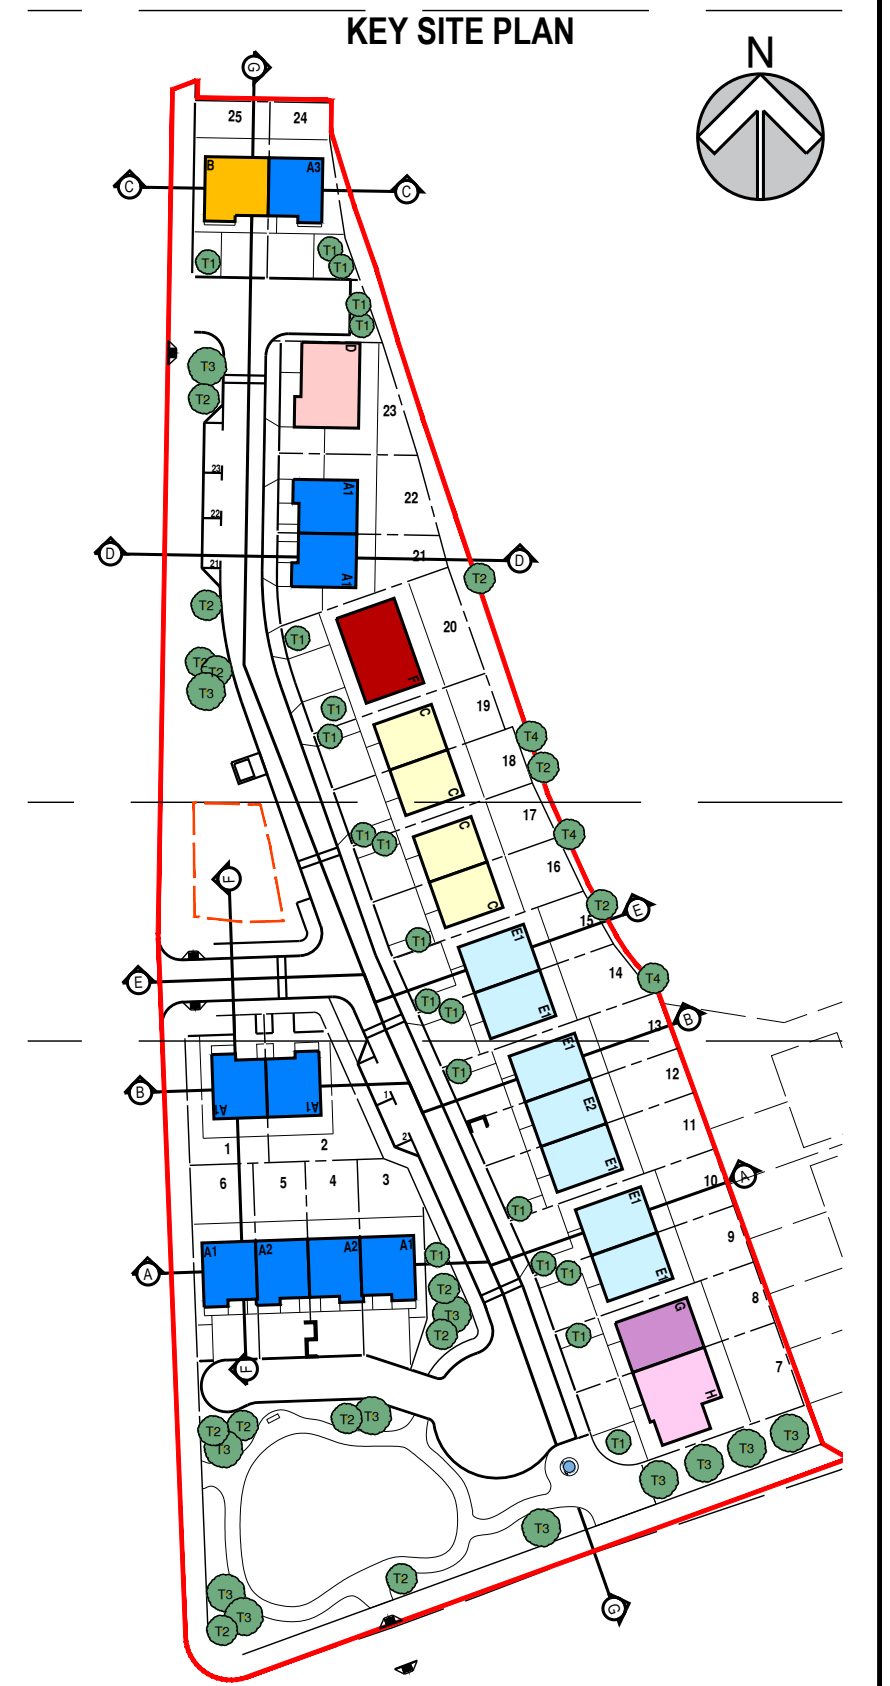

LEGEND

- EXISTING GROUND
- LEVELS TO BE BUILT UP
- LEVELS TO BE REDUCED

**Sligo County Council**  
Comhairle Chontae Shligigh

F			
E			
D			
C			
B			
A			
Rev.	Description	By	Date

**HAMILTON YOUNG ARCHITECTS**

12 Beulah Buildings - Finisklin Road  
Sligo, F91-NXT5  
T: 071 916 1457 W: www.hya.ie


Drawing Status <b>SECTION 179A PLANNING</b>	Drawn By FD
------------------------------------------------	----------------

Client SLIGO COUNTY COUNCIL	Checked By TMcD
--------------------------------	--------------------


Project 25 No. SOCIAL HOUSING UNITS AT CULLAGH MORE, CARNEY, CO. SLIGO	Scale 1:250
---------------------------------------------------------------------------	----------------

Title PROPOSED STREET ELEVATIONS	Date JAN 2024
-------------------------------------	------------------


Job No. <b>23S03</b>	Stage <b>ST-2</b>	Drawing No. <b>103</b>	Rev -
-------------------------	----------------------	---------------------------	----------

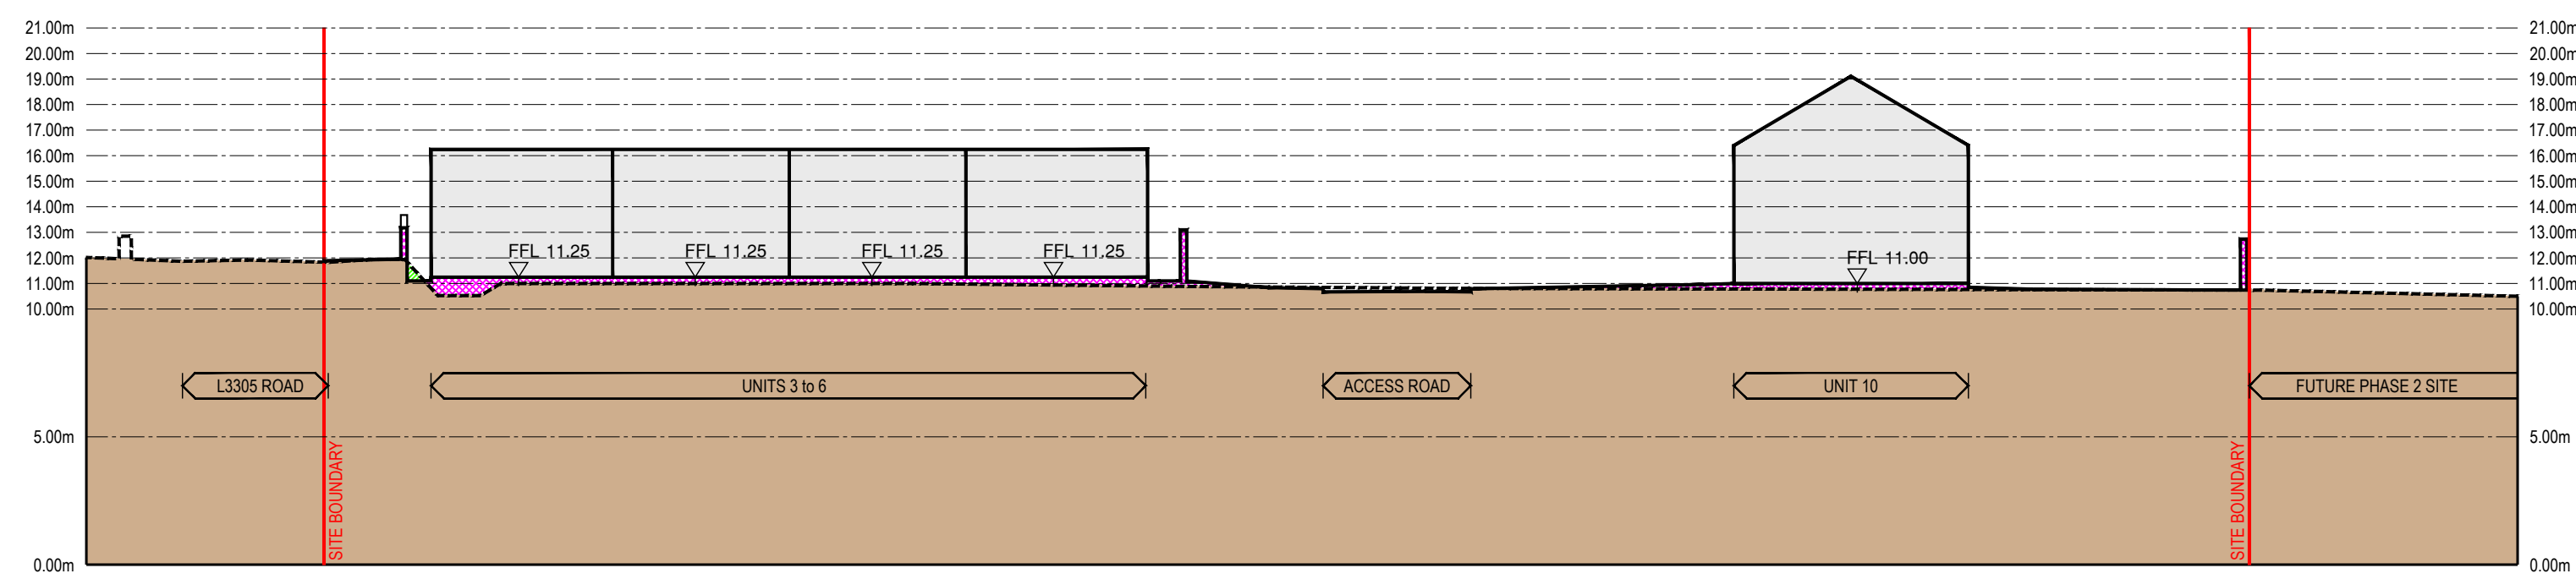


1 SITE SECTION A-A  
1:250

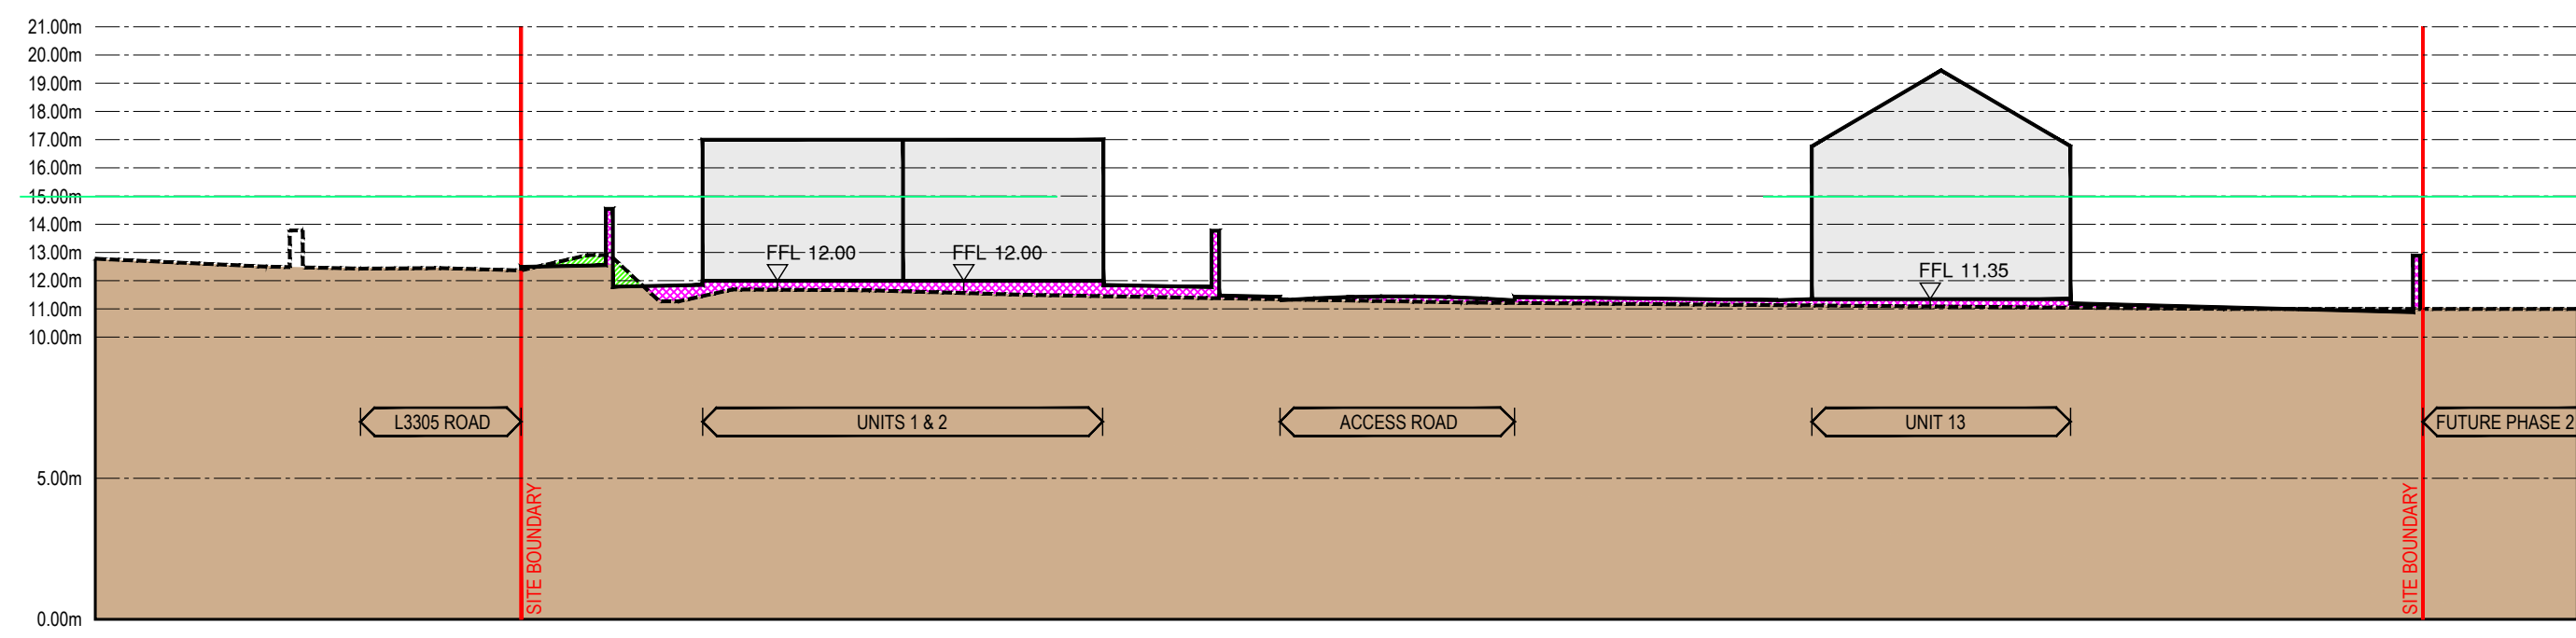


2 SITE SECTION B-B  
1:250

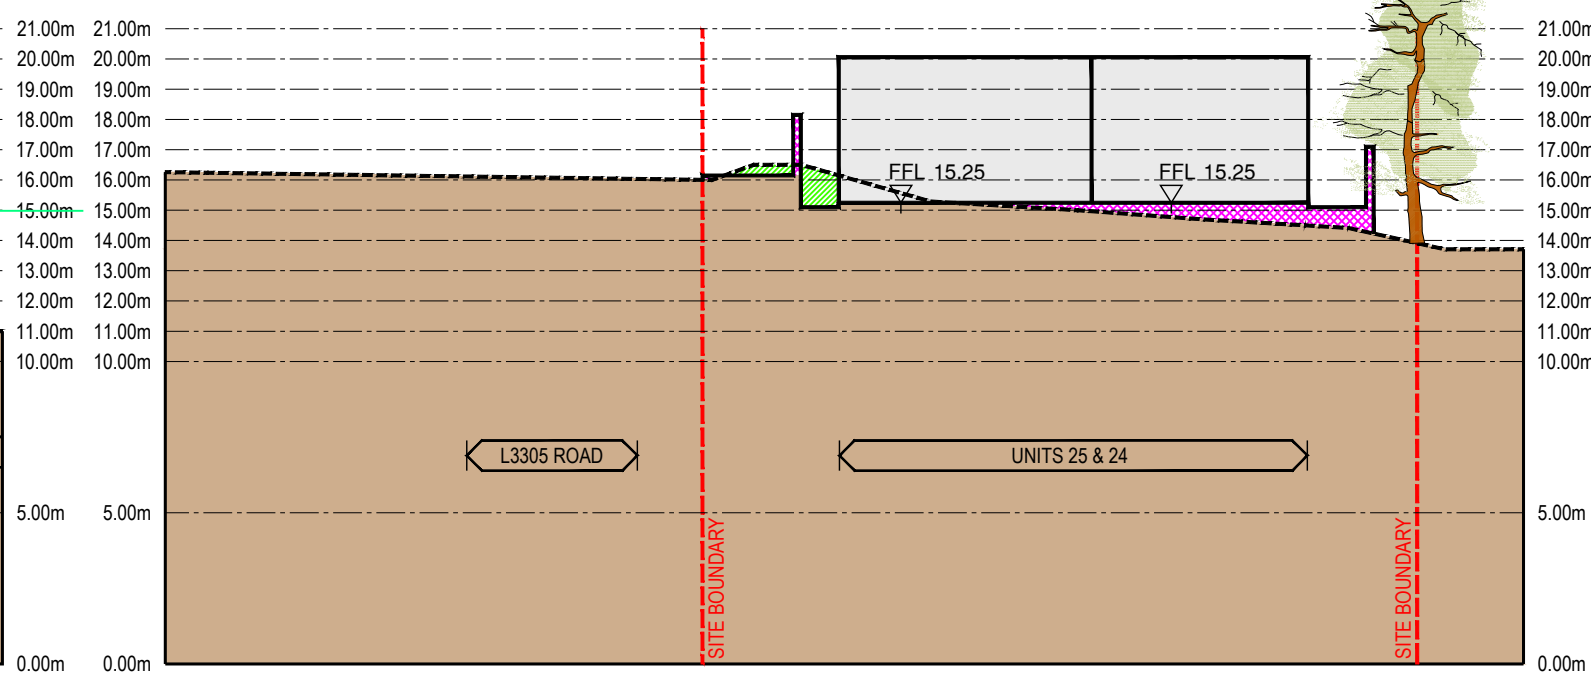


3 SITE SECTION C-C  
1:250

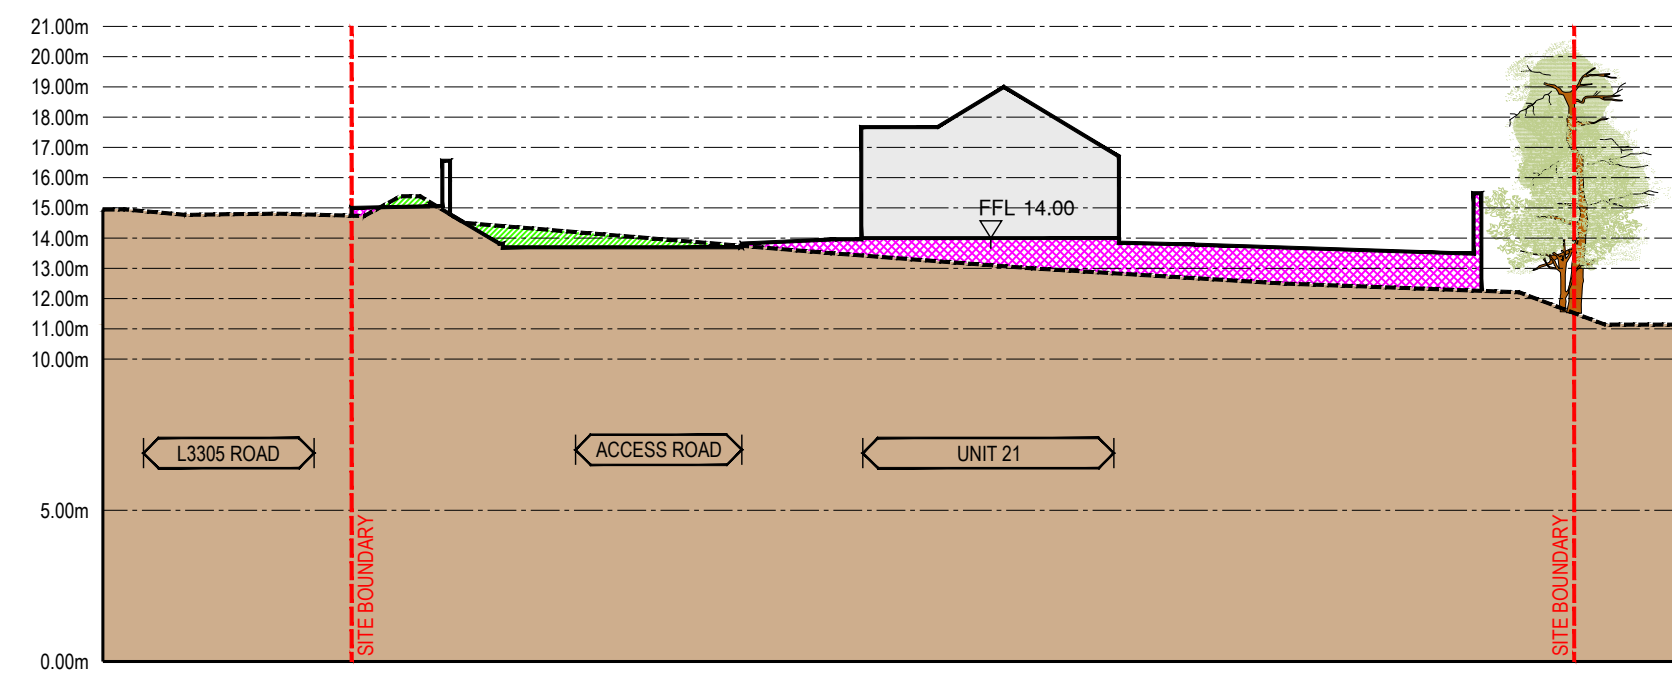

4 SITE SECTION D-D  
1:250

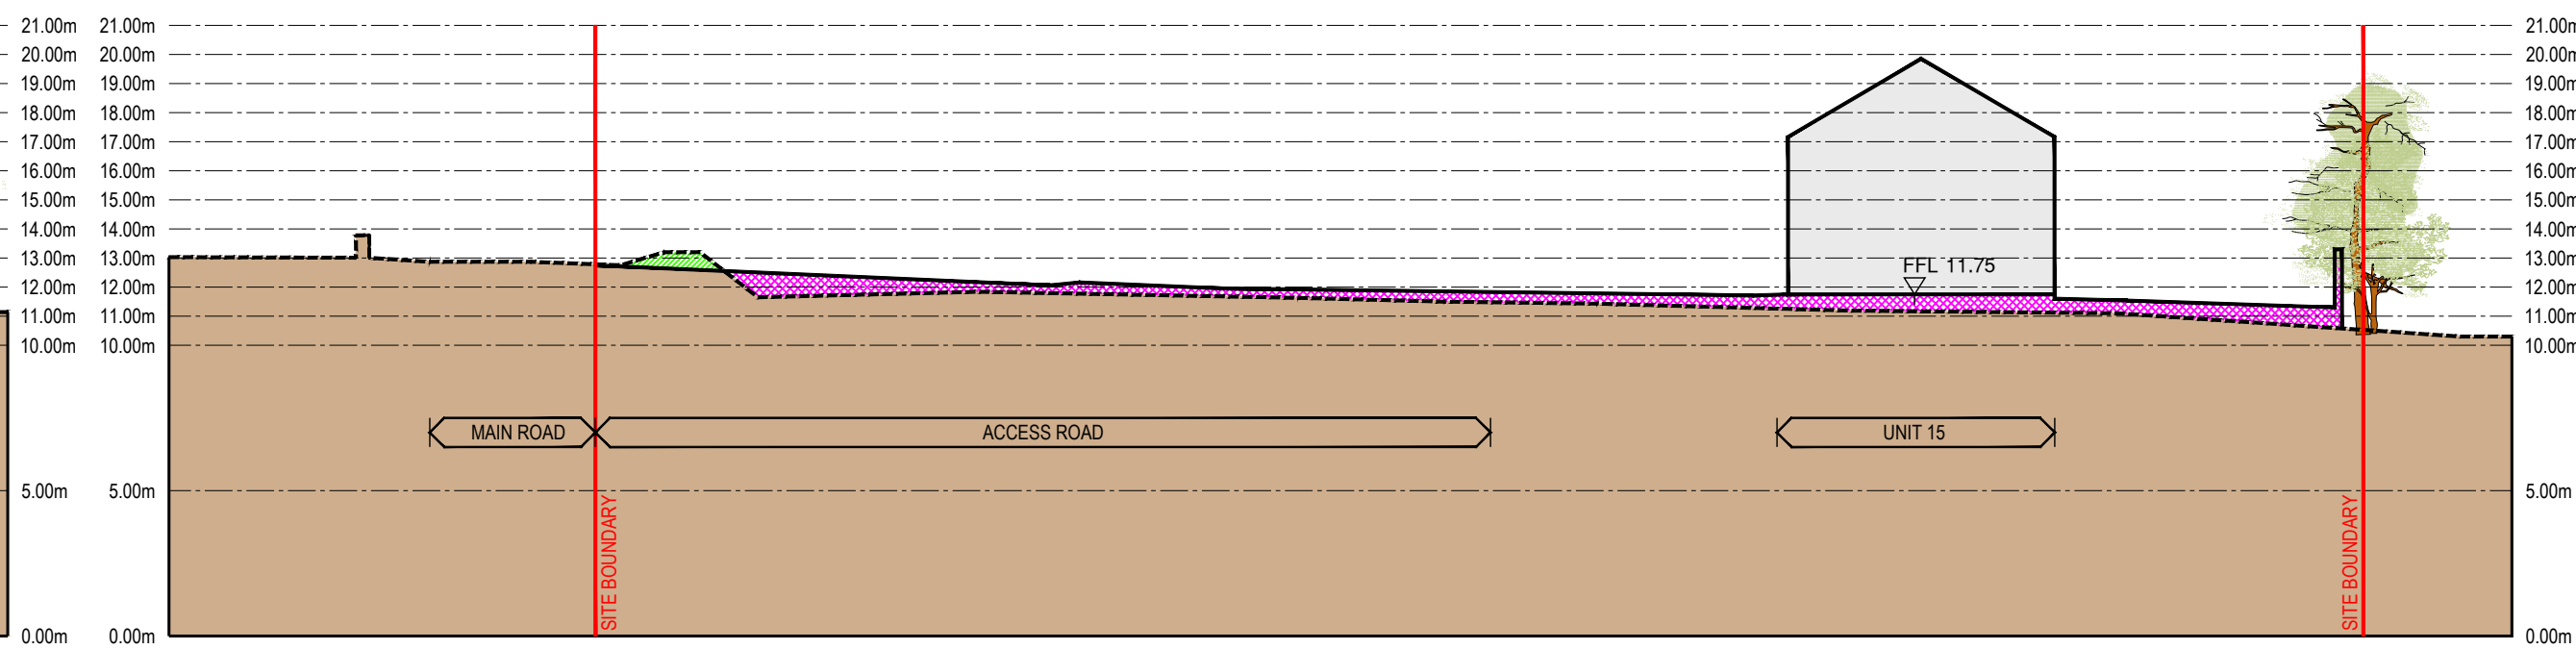


5 SITE SECTION E-E  
1:250

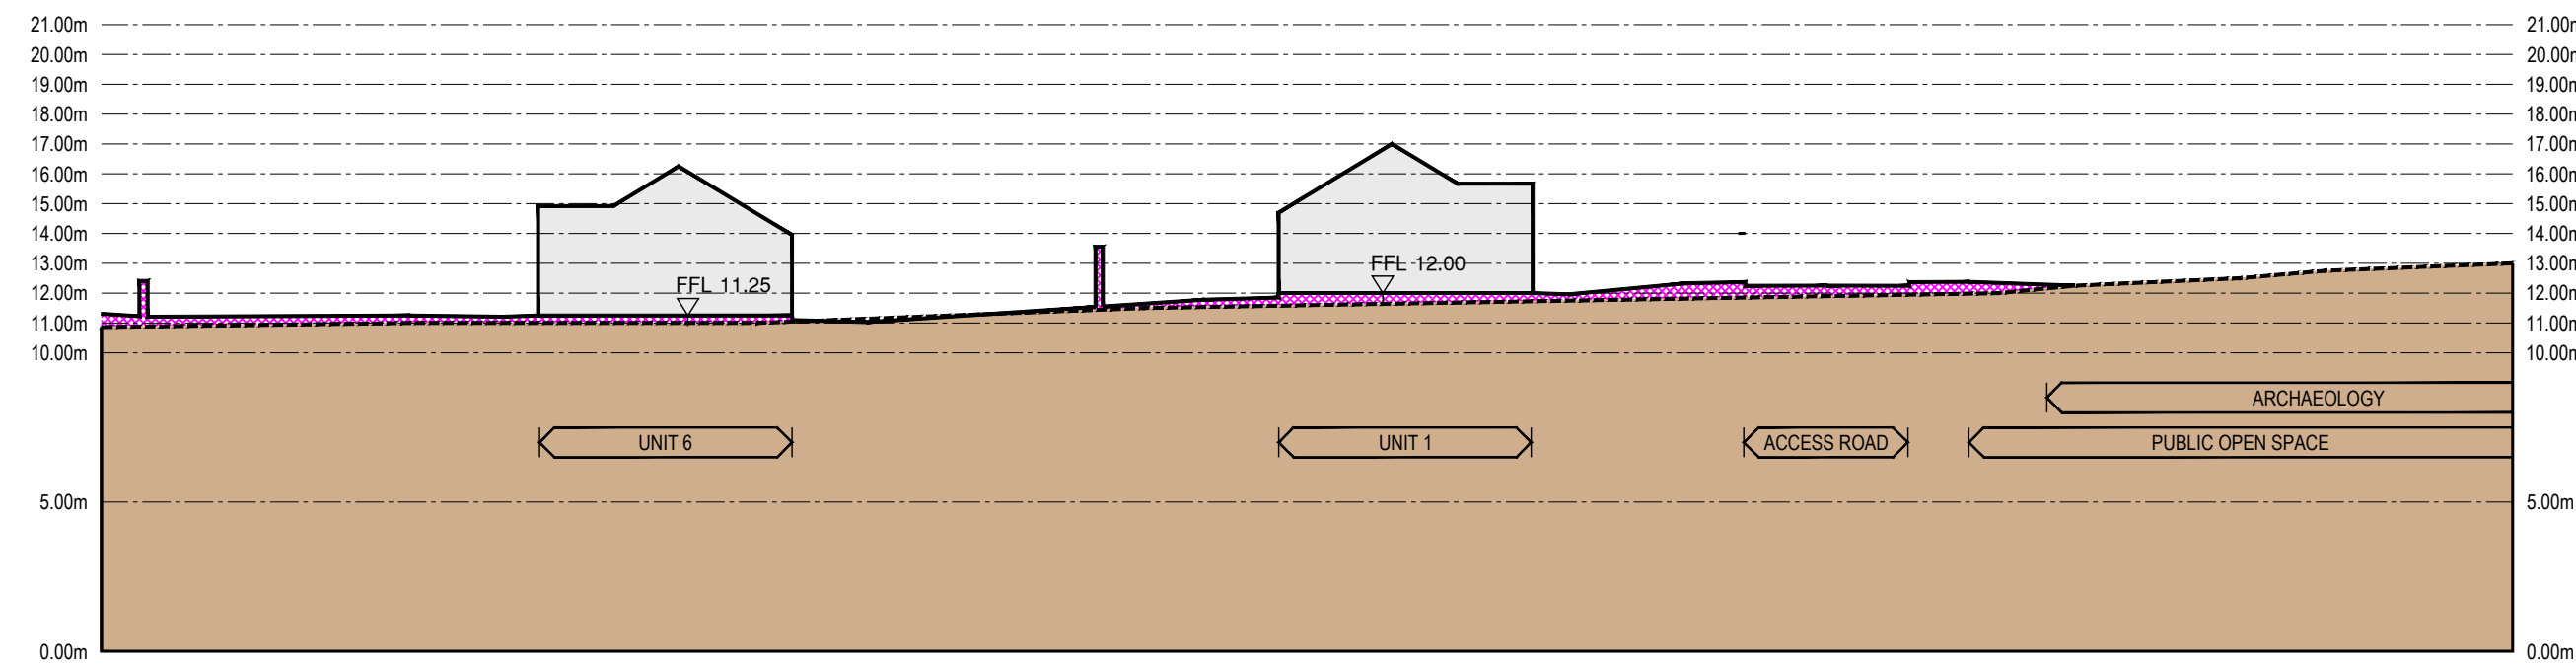

6 SITE SECTION F-F  
1:250

- Where this drawing is marked PLANNING PERMISSION below, this drawing has been prepared solely for use as part of an application for full planning permission. It is not intended for construction or contractual purposes. It is to be read in conjunction with the other drawings and documents which constitute the statutory application.
- Where this drawing is marked FOR TENDER or CONTRACT it is to be read in conjunction with the other drawings and documents which constitute the complete set of tender or contract documents.
- Where this drawing is marked FOR CONSTRUCTION below, this drawing is to be cross-checked on site and with the set of any other drawings and documents of which it forms part, prior to any construction taking place on site. Figured dimensions only to be taken from this drawing. The Architects are to be informed immediately of any discrepancy which is identified.
- Where this drawing is marked FOR TENDER or FOR CONSTRUCTION below, the Contractor is required to provide a CE Marked Declaration of Performance for all proposed materials in compliance with Building Regulations TGD Part D prior to placing an order.

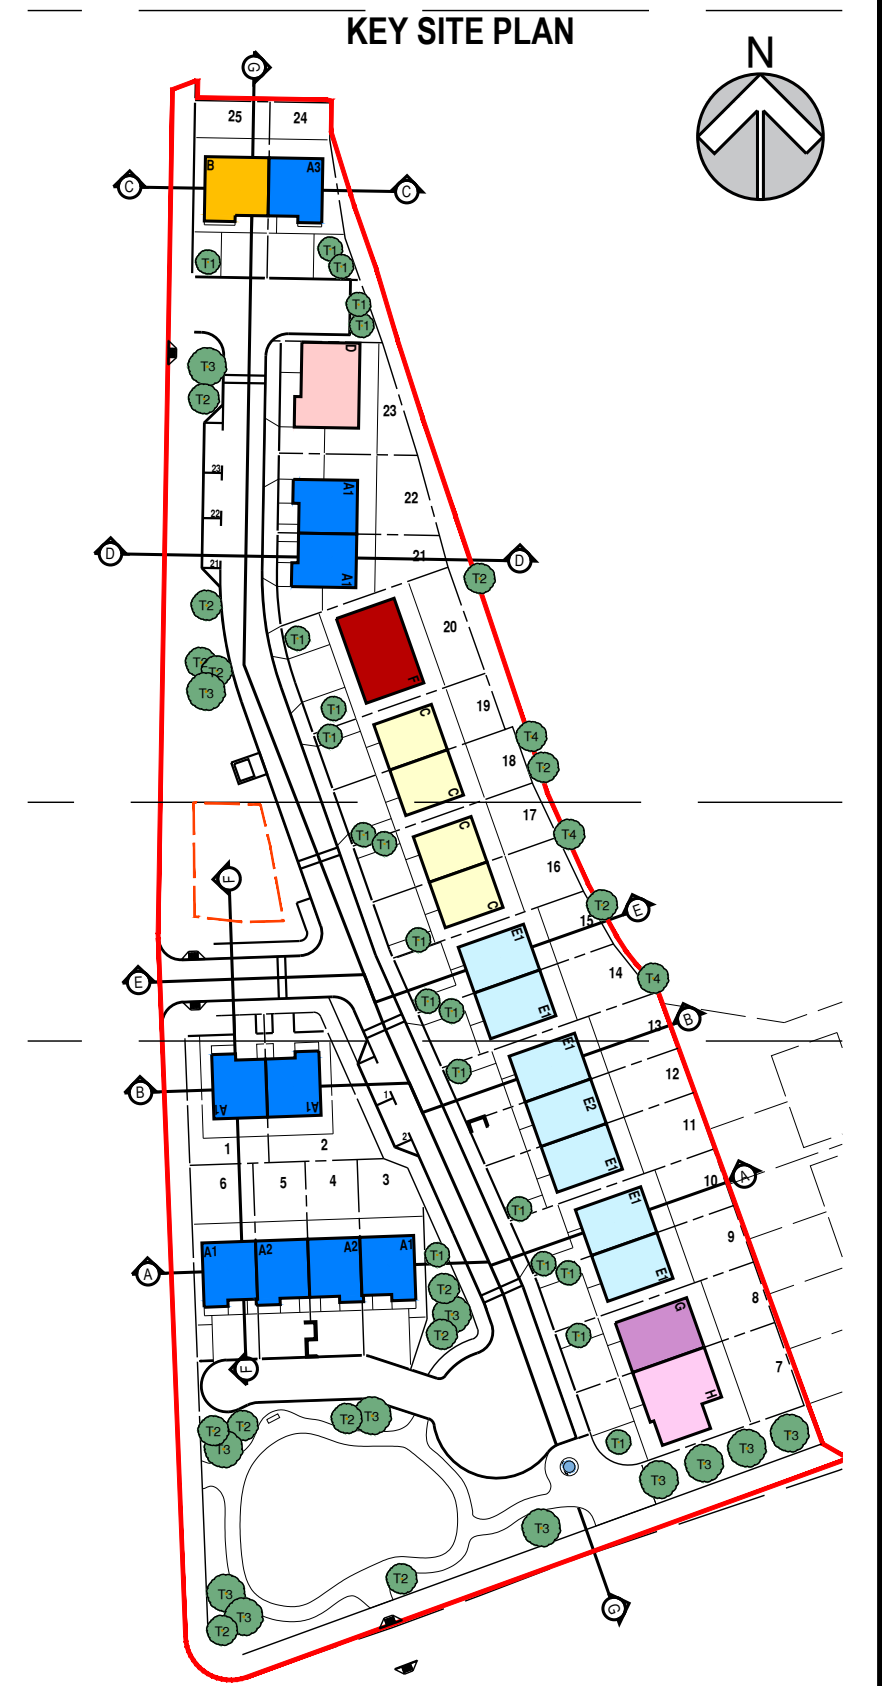

LEGEND

- EXISTING GROUND
- LEVELS TO BE BUILT UP
- LEVELS TO BE REDUCED

Sligo County Council  
Comhairle Chontae Shligigh

F			
E			
D			
C			
B			
A			
Rev.	Description	By	Date

**HAMILTON YOUNG ARCHITECTS**  
12 Beulah Buildings - Finisklin Road  
Sligo, F91-NXT5  
T: 071 916 1457 W: www.hya.ie

Drawing Status	SECTION 179A PLANNING	Drawn By	MGW
----------------	-----------------------	----------	-----

Client	SLIGO COUNTY COUNCIL	Checked By	TMcD
--------	----------------------	------------	------

Project	25 No. SOCIAL HOUSING UNITS AT CULLAGH MORE, CARNEY, CO. SLIGO	Scale	1:250
---------	----------------------------------------------------------------	-------	-------

Title	PROPOSED SITE SECTIONS	Date	JAN 2024
-------	------------------------	------	----------

Job No.	23S03	Stage	ST-2	Drawing No.	104	Rev	-
---------	-------	-------	------	-------------	-----	-----	---