

Notes:


Do not scale from this drawing.
Use figured dimensions only.
All errors and omissions to be reported to the Architect.
This drawing to be read in conjunction with relevant consultant's drawings.
All dimensions are in millimetres and all levels are in meters to match Datums unless otherwise noted.

Contractor Design Responsibility
It is noted that there are many elements within the works that require contractor design, and will be subject to certification as part of BCAR – see Preliminary Inspection Plan for clarity on certification required.

© This drawing or design may not be reproduced without permission.



1 Existing-North-Elevation
1 : 100

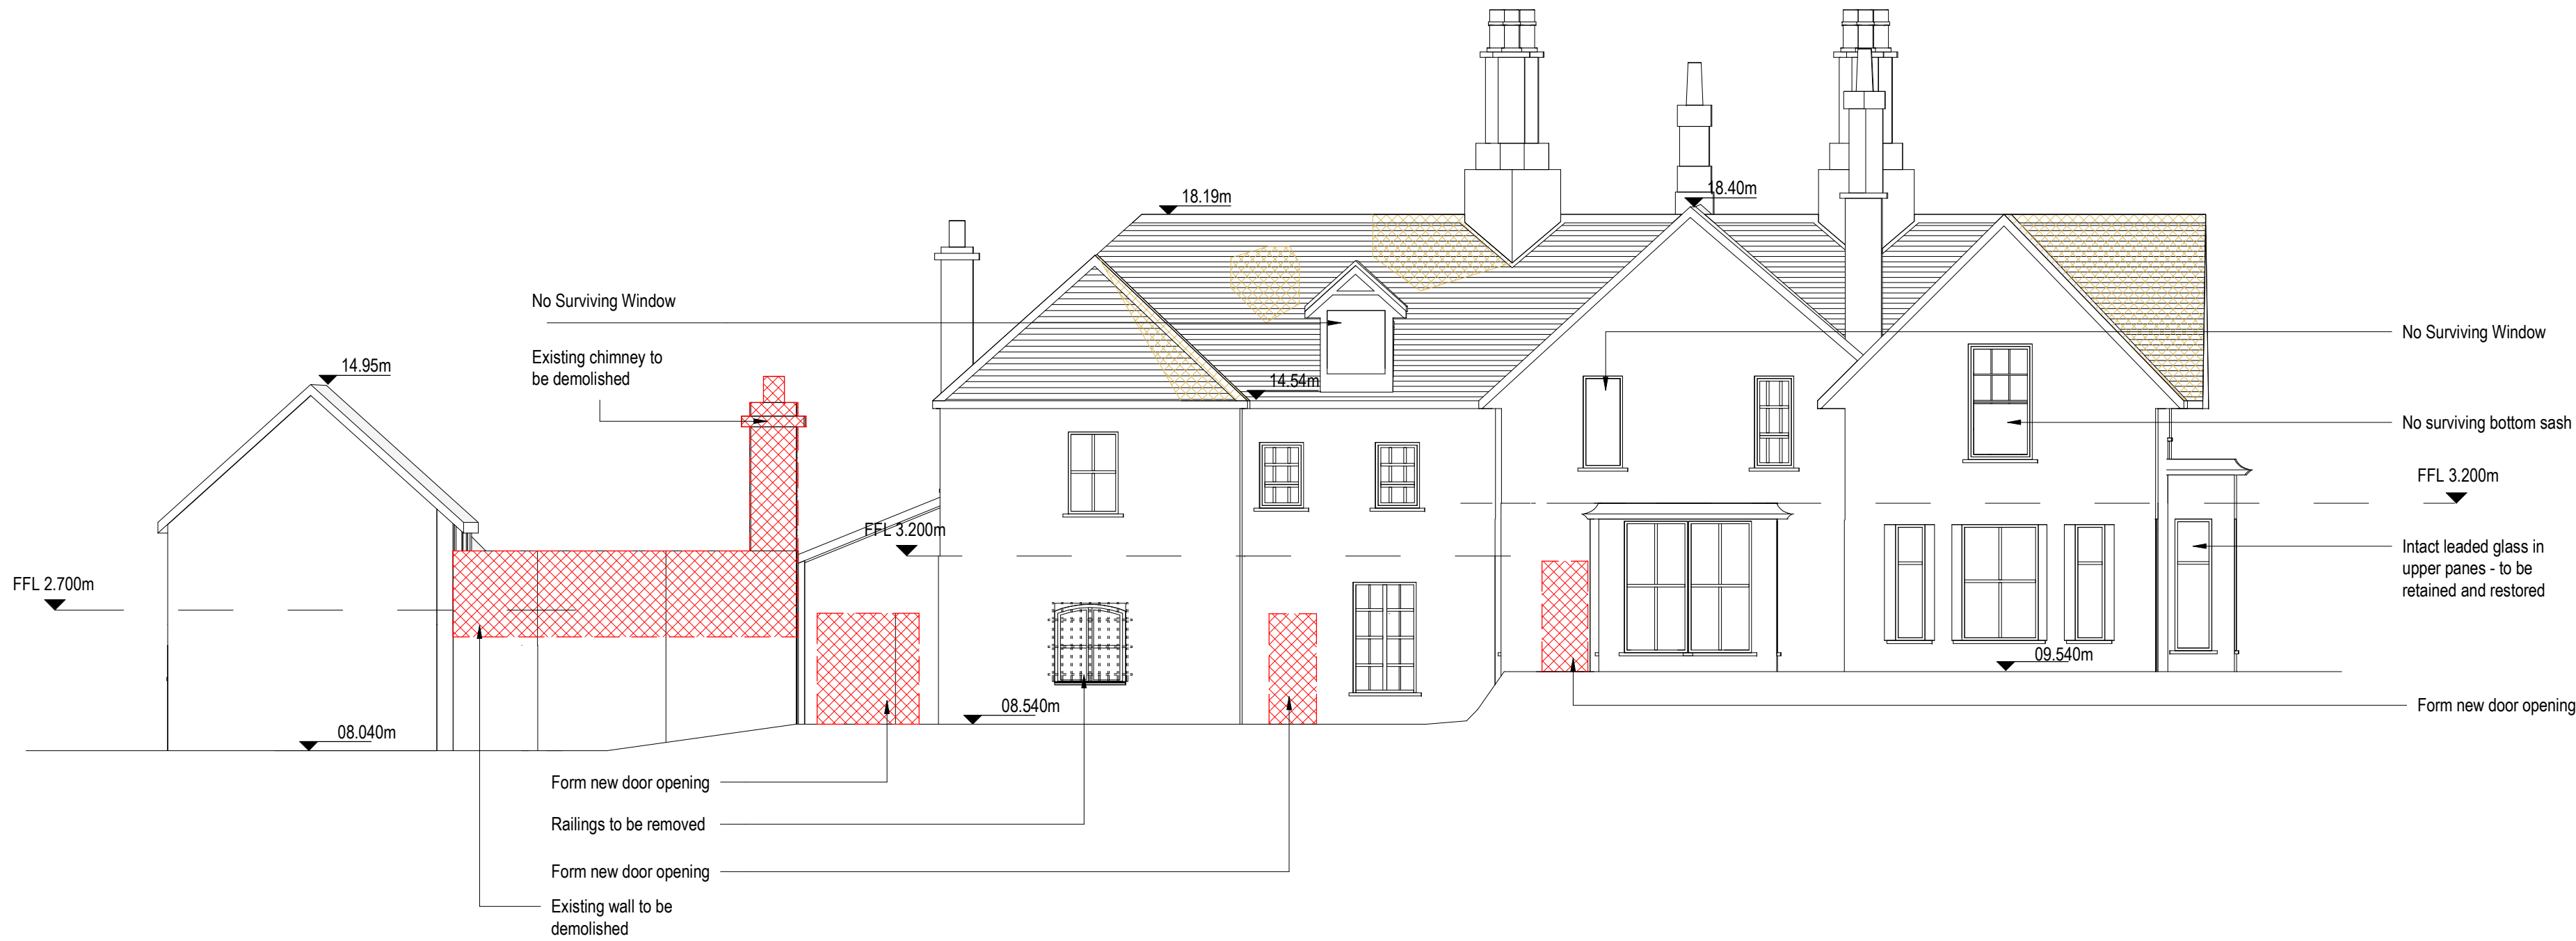

2 Existing-South-Elevation
1 : 100



3 Existing-East-Elevation Rathellen House
1 : 100

Revisions:					
01	Issue for Pre-planning	19-11-21	GB		
02	Part 10 planning	04-02-22	GB		
Rev	Description	Date	By		
Project:					
PPP Social Housing Bundle 3, Finisklin, Sligo					
Client:					
Sligo County Council					
Title:					
Rathellen House and Outbuilding Existing - Sections Elevations					
Drawing / Document Name:					
Project Number	Project	Originator	Volume	Level	Type Rate Sheet Number
2630	SHB3-FIN-AR-COA-DR	0474			
Suitability Status : Code - Description				Revision:	
S4 - For Stage Approval				P-02	
Scale @ A1	Drawn:	Checked:	Date:		
1 : 100	Garreth Byrne	Stephan Carter	11/15/21		

COADY

ARCHITECTS

Mt Pleasant Business Ctr, Ranelagh, Dublin 6, D06 XTP8
Unit 8A Cran Point, Main St, Cranmore, Co. Galway
01 497 6786 | 091 788 325 | admin@coady.ie | www.coady.ie