

BUILDING DESIGN PARTNERSHIP SHALL HAVE NO RESPONSIBILITY FOR ANY USE OF THIS DOCUMENT OTHER THAN FOR THAT WHICH IT WAS PREPARED AND ISSUED.
 ALL DIMENSIONS SHOULD BE CHECKED ON SITE.
 DO NOT SCALE FROM THIS DRAWING.
 ANY DRAWING ERRORS OR OMISSIONS SHOULD BE BROUGHT TO THE ATTENTION OF BUILDING DESIGN PARTNERSHIP AT THE ADDRESS SHOWN BELOW.

NOTES



Key
 — Boundary
 - - - Existing Kerbline

- PAVING**
- P1 Granite paving
 - P2 Granite paving to on-street parking
 - P3 Granite contrasting paving to driveway access
 - P4 Asphalt to carriageway
 - P5 Asphalt to parking
 - P6 Concrete Paving to Holborn Street
 - P7 Forecourt Paving to Rockwood Parade
 - P8 Tactile Paving to Pedestrian Crossing
 - P9 Corduroy Hazard Paving
 - P10 Granite Setts to Vehicular Build-out

- CROSSINGS, EDGING & DRAINAGE**
- CC Controlled Crossing
 - UC Uncontrolled Crossing
 - TL Traffic Light
 - RS Road Sign - Pedestrian Zone
 - Re Safety Beacon
 - Pb Push Button to Crossing
 - RT Raised Table
 - Kv Granite kerb to a height mm
 - K50c Granite Kerb with chamfered edge
 - K50b Granite Kerb with bulbous edge
 - K1 Transition kerb
 - Q Granite quadrant kerb to carriageway
 - SD Proposed feature drain

- STREET FURNITURE**
- (YSEX) Existing Yeats statue location
 - YS Existing Yeats statue proposed location
 - FS Feature Tolerant Statue with seating and planting
 - CS Cycle stands (indicative)
 - S1 Timber bench
 - S2 Timber slats to granite wall
 - S3 Feature seating
 - LB Litter bin (indicative)
 - B Bollard
 - CCTVex Existing CCTV to be retained
 - L1 Existing Lighting to be retained
 - L2 Wall mounted lighting
 - L3 Over-head Category lighting
 - L4 Linear low slip lighting
 - L5 In-ground Up-lighting

- TREES & SOFT LANDSCAPE**
- (Green circle) Existing Trees to be retained
 - (Red circle) Proposed trees
 - (Green square) Proposed Planting

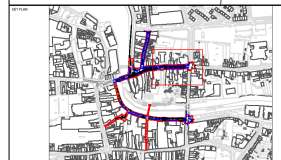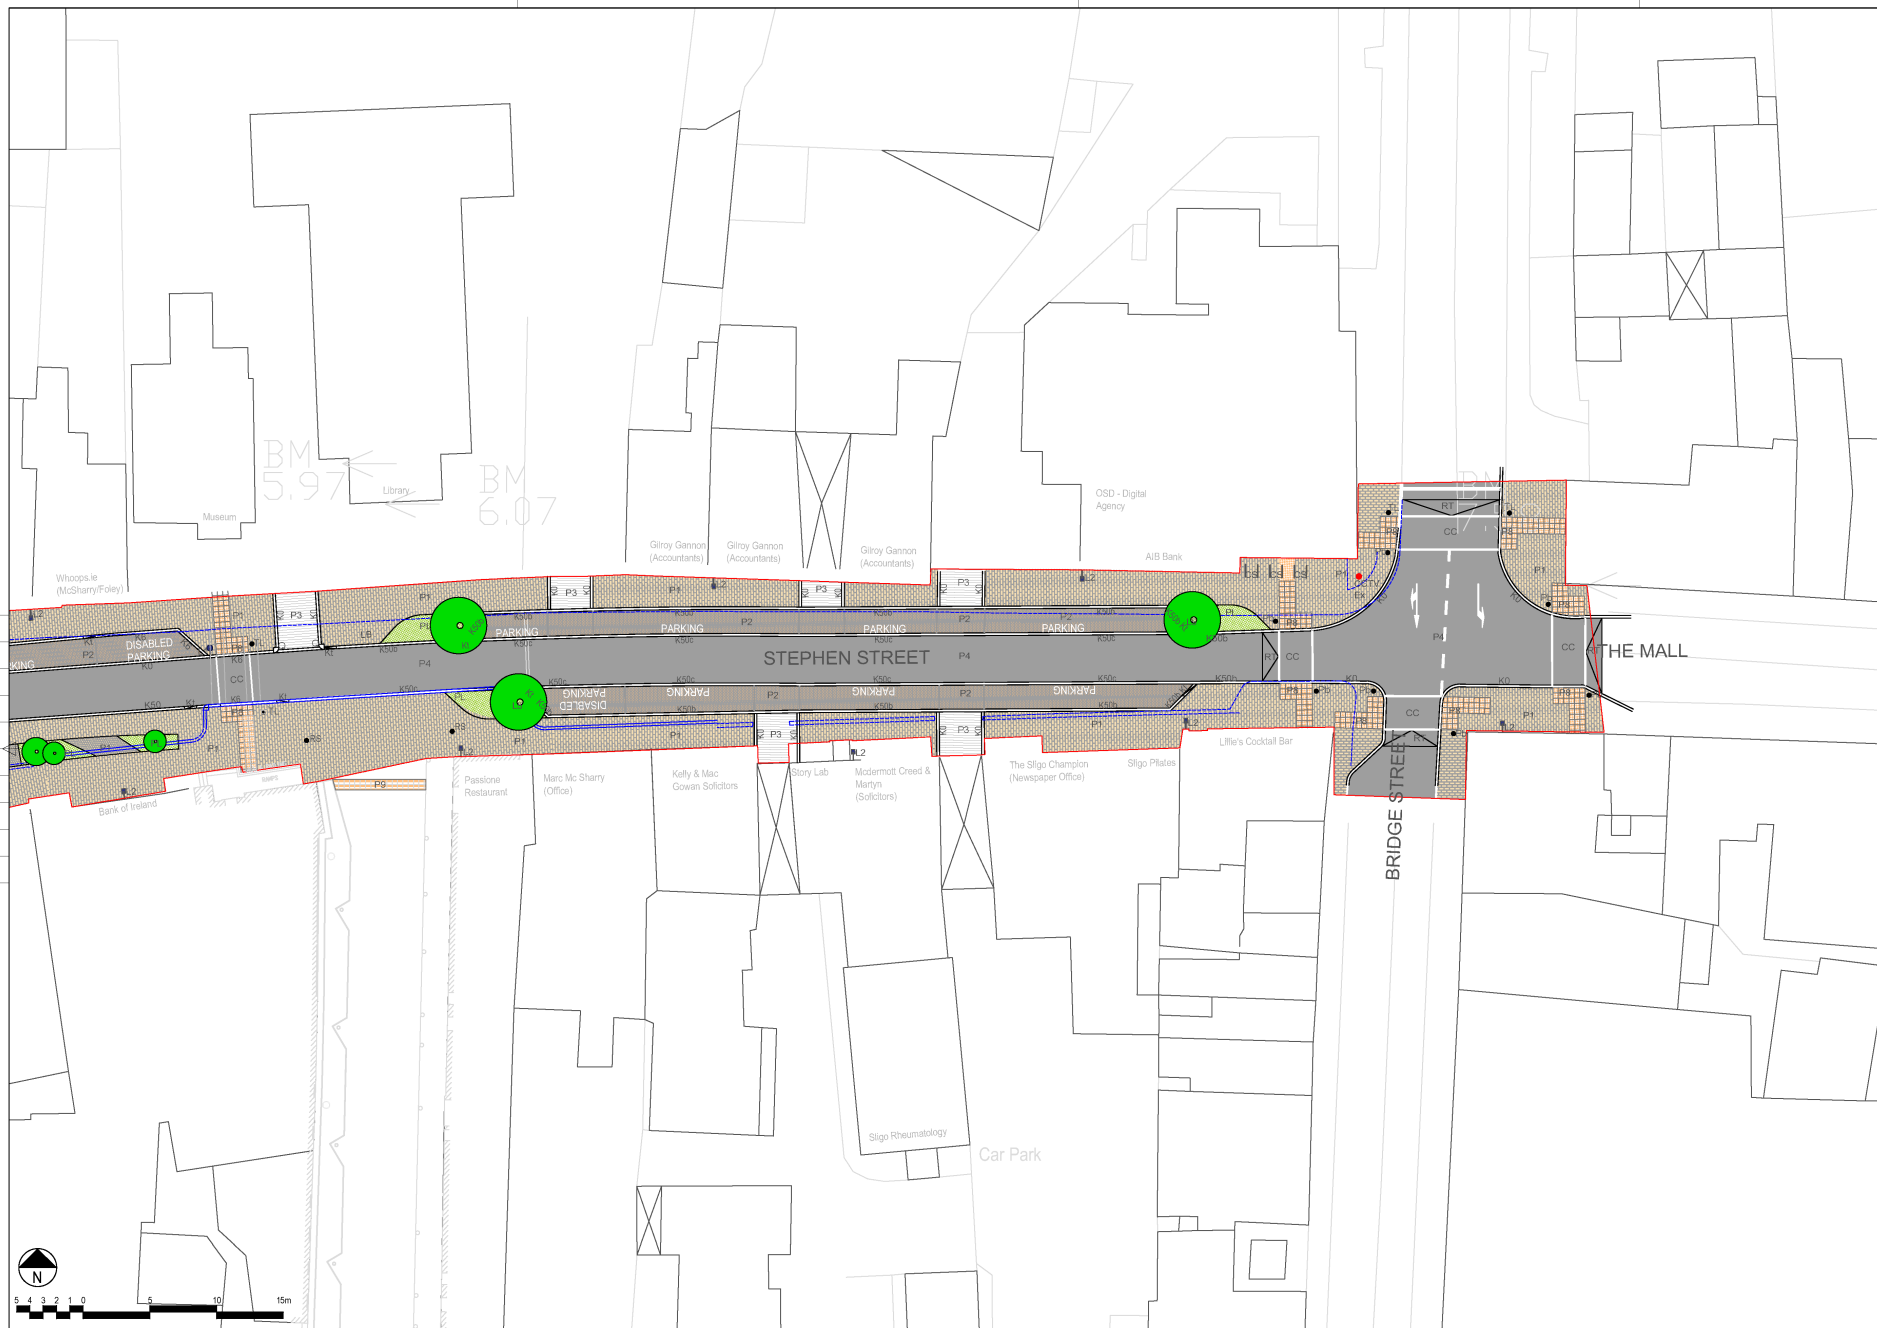

NO. 1	NO. 2	NO. 3	NO. 4	NO. 5	NO. 6	NO. 7	NO. 8	NO. 9	NO. 10	NO. 11	NO. 12	NO. 13	NO. 14	NO. 15	NO. 16	NO. 17	NO. 18	NO. 19	NO. 20	

SLIGO COUNTY COUNCIL
 COMHAILLE CHONTAE SHLIGIO

BDP.
 Blackhall Green
 Stoneybatter
 Dublin D07 V0RF
 Ireland
 T +353 1 474 0600
 www.bdp.com

Sligo City Public Realm Enhancement Project
 P3001452
 2 of 6
 SPR (90) LP202

R01 - Planning	KMG	MK	01/12/20
FIRST ISSUE PLANNING	AG	MK	27/11/20

Scale: 1:200
 Date: 27.11.20
 Sheet: R01