




SECTION AA (BLOCK A2)
1:00

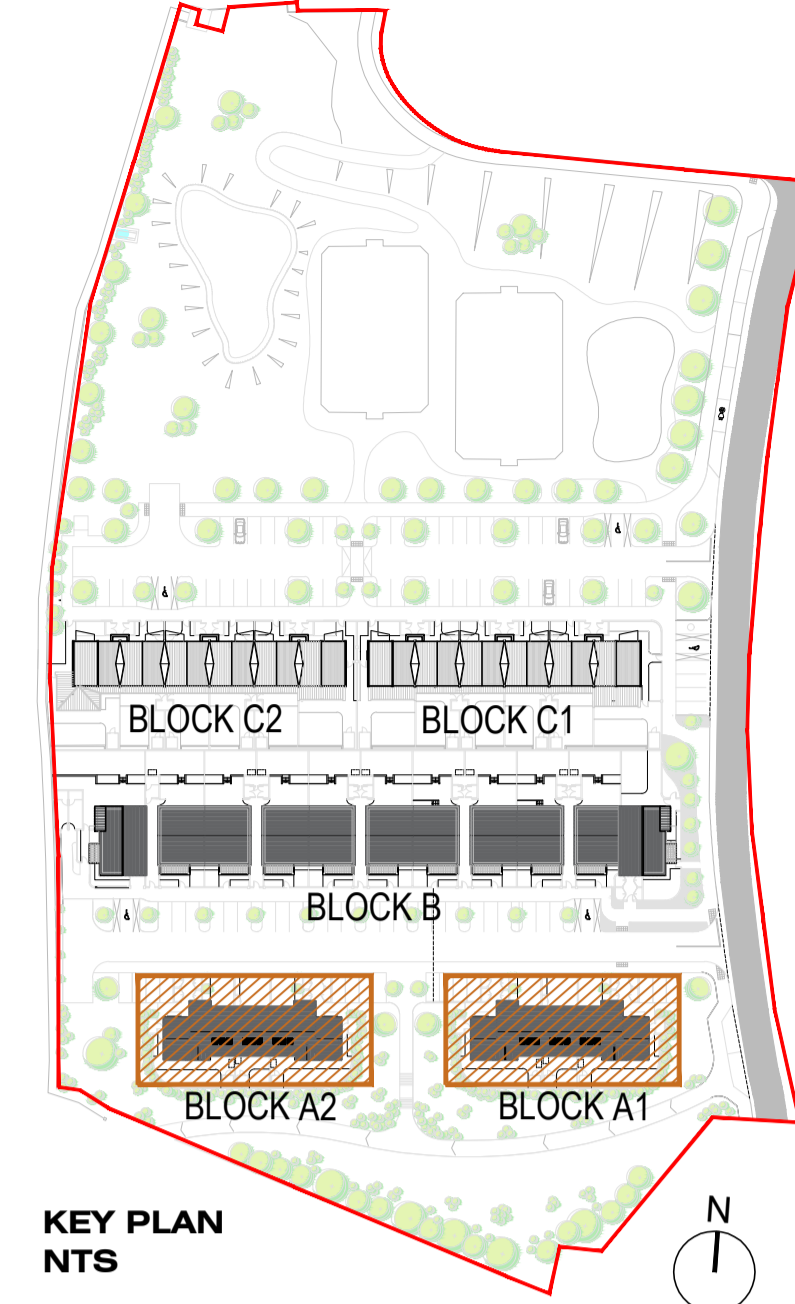

KEY PLAN
NTS

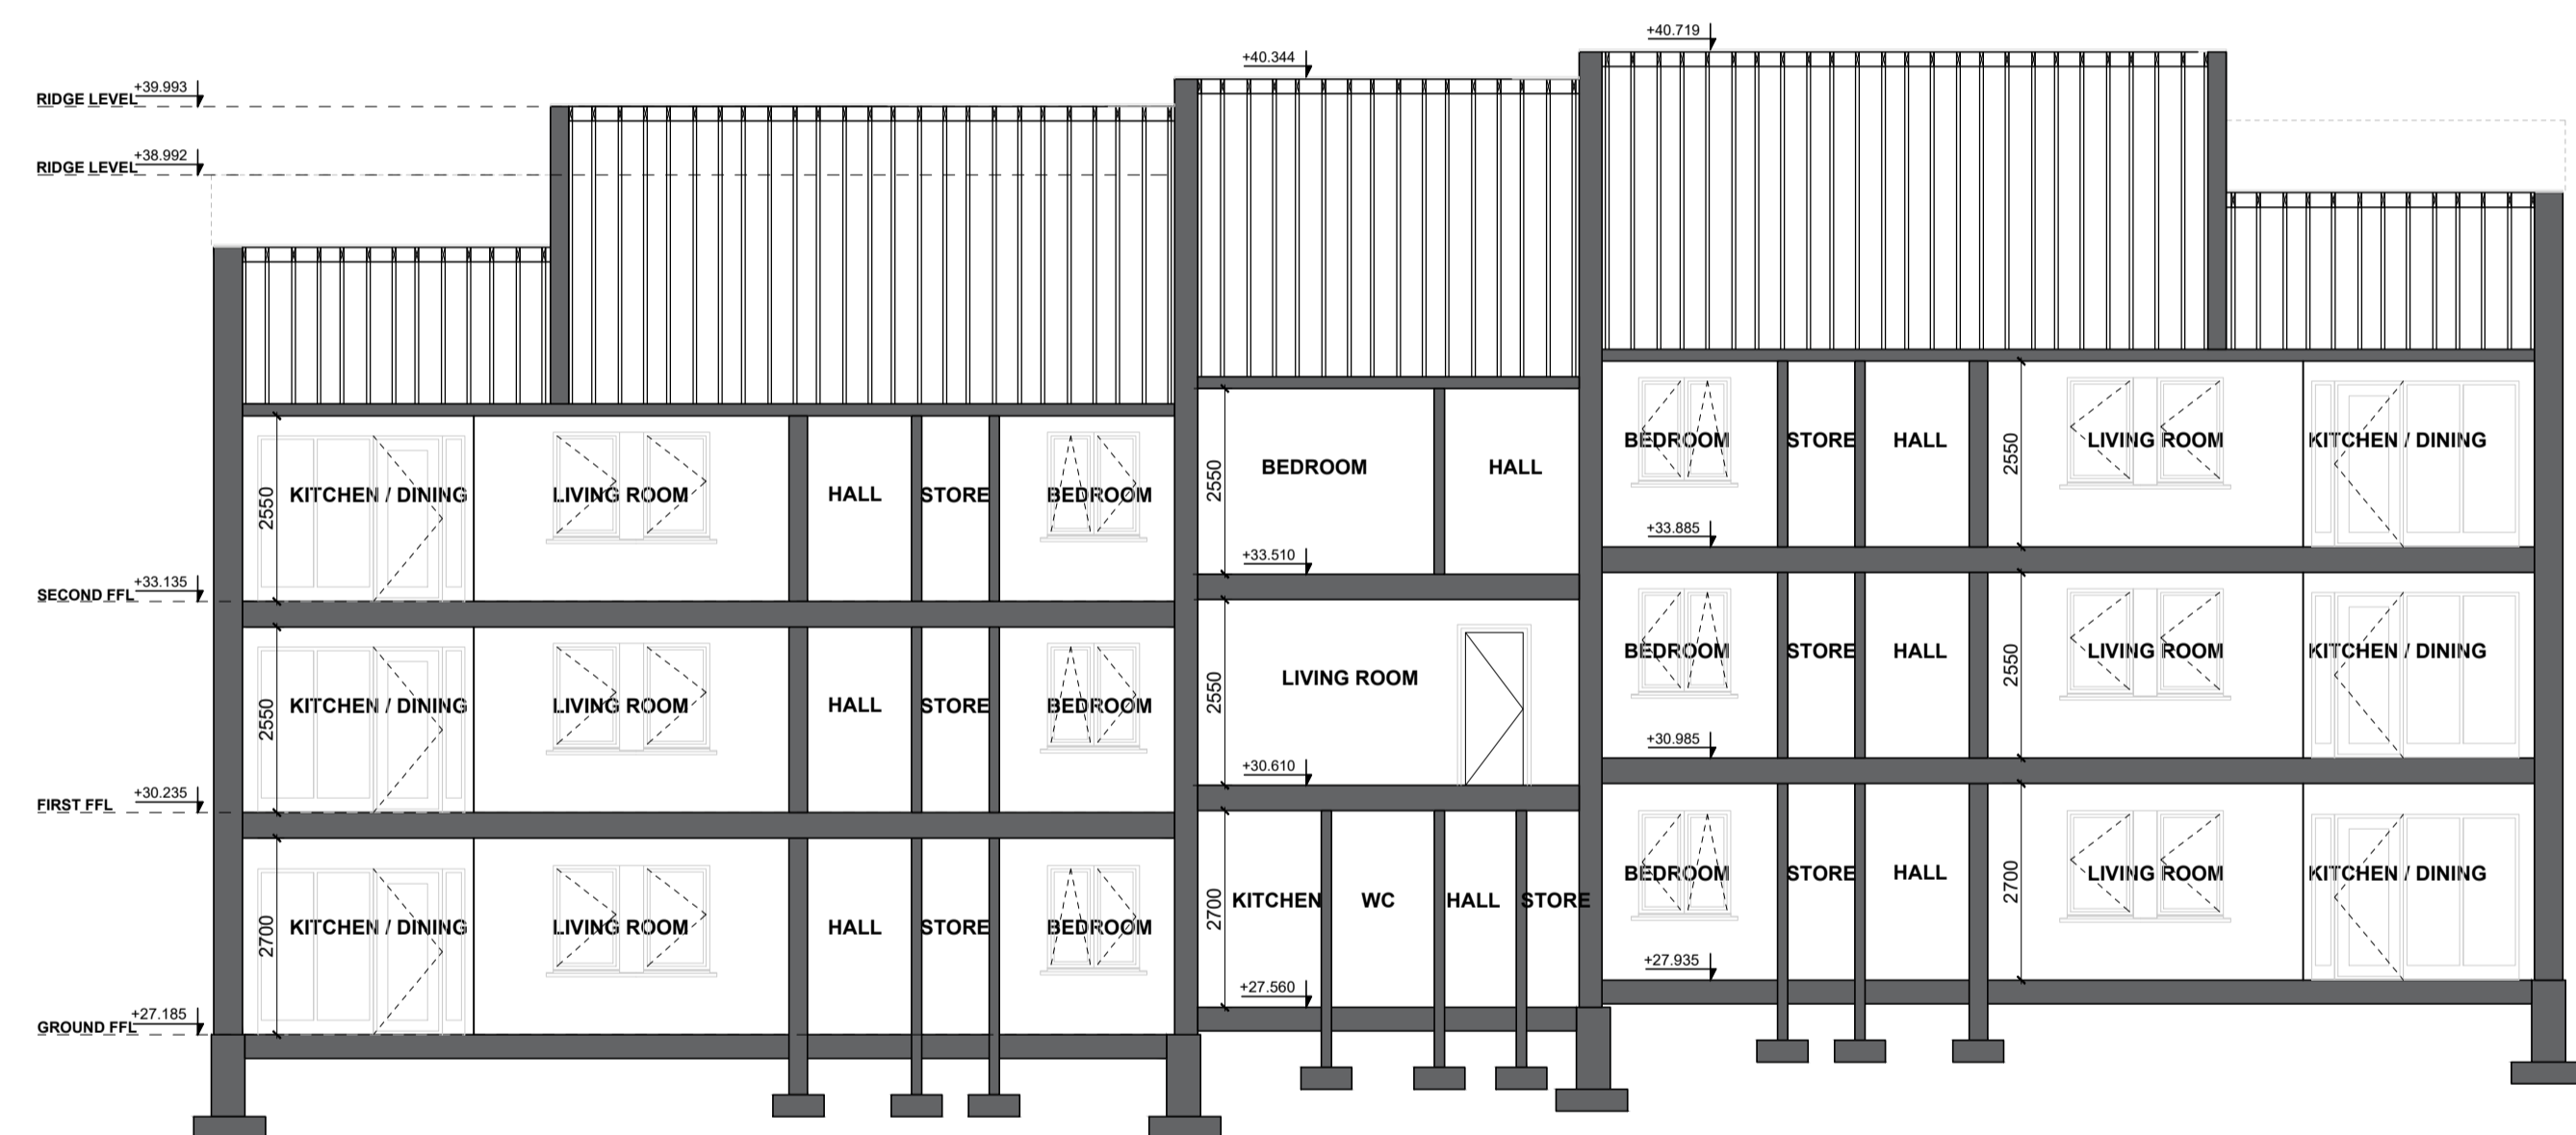

SECTION BB (BLOCK A1)
1:00

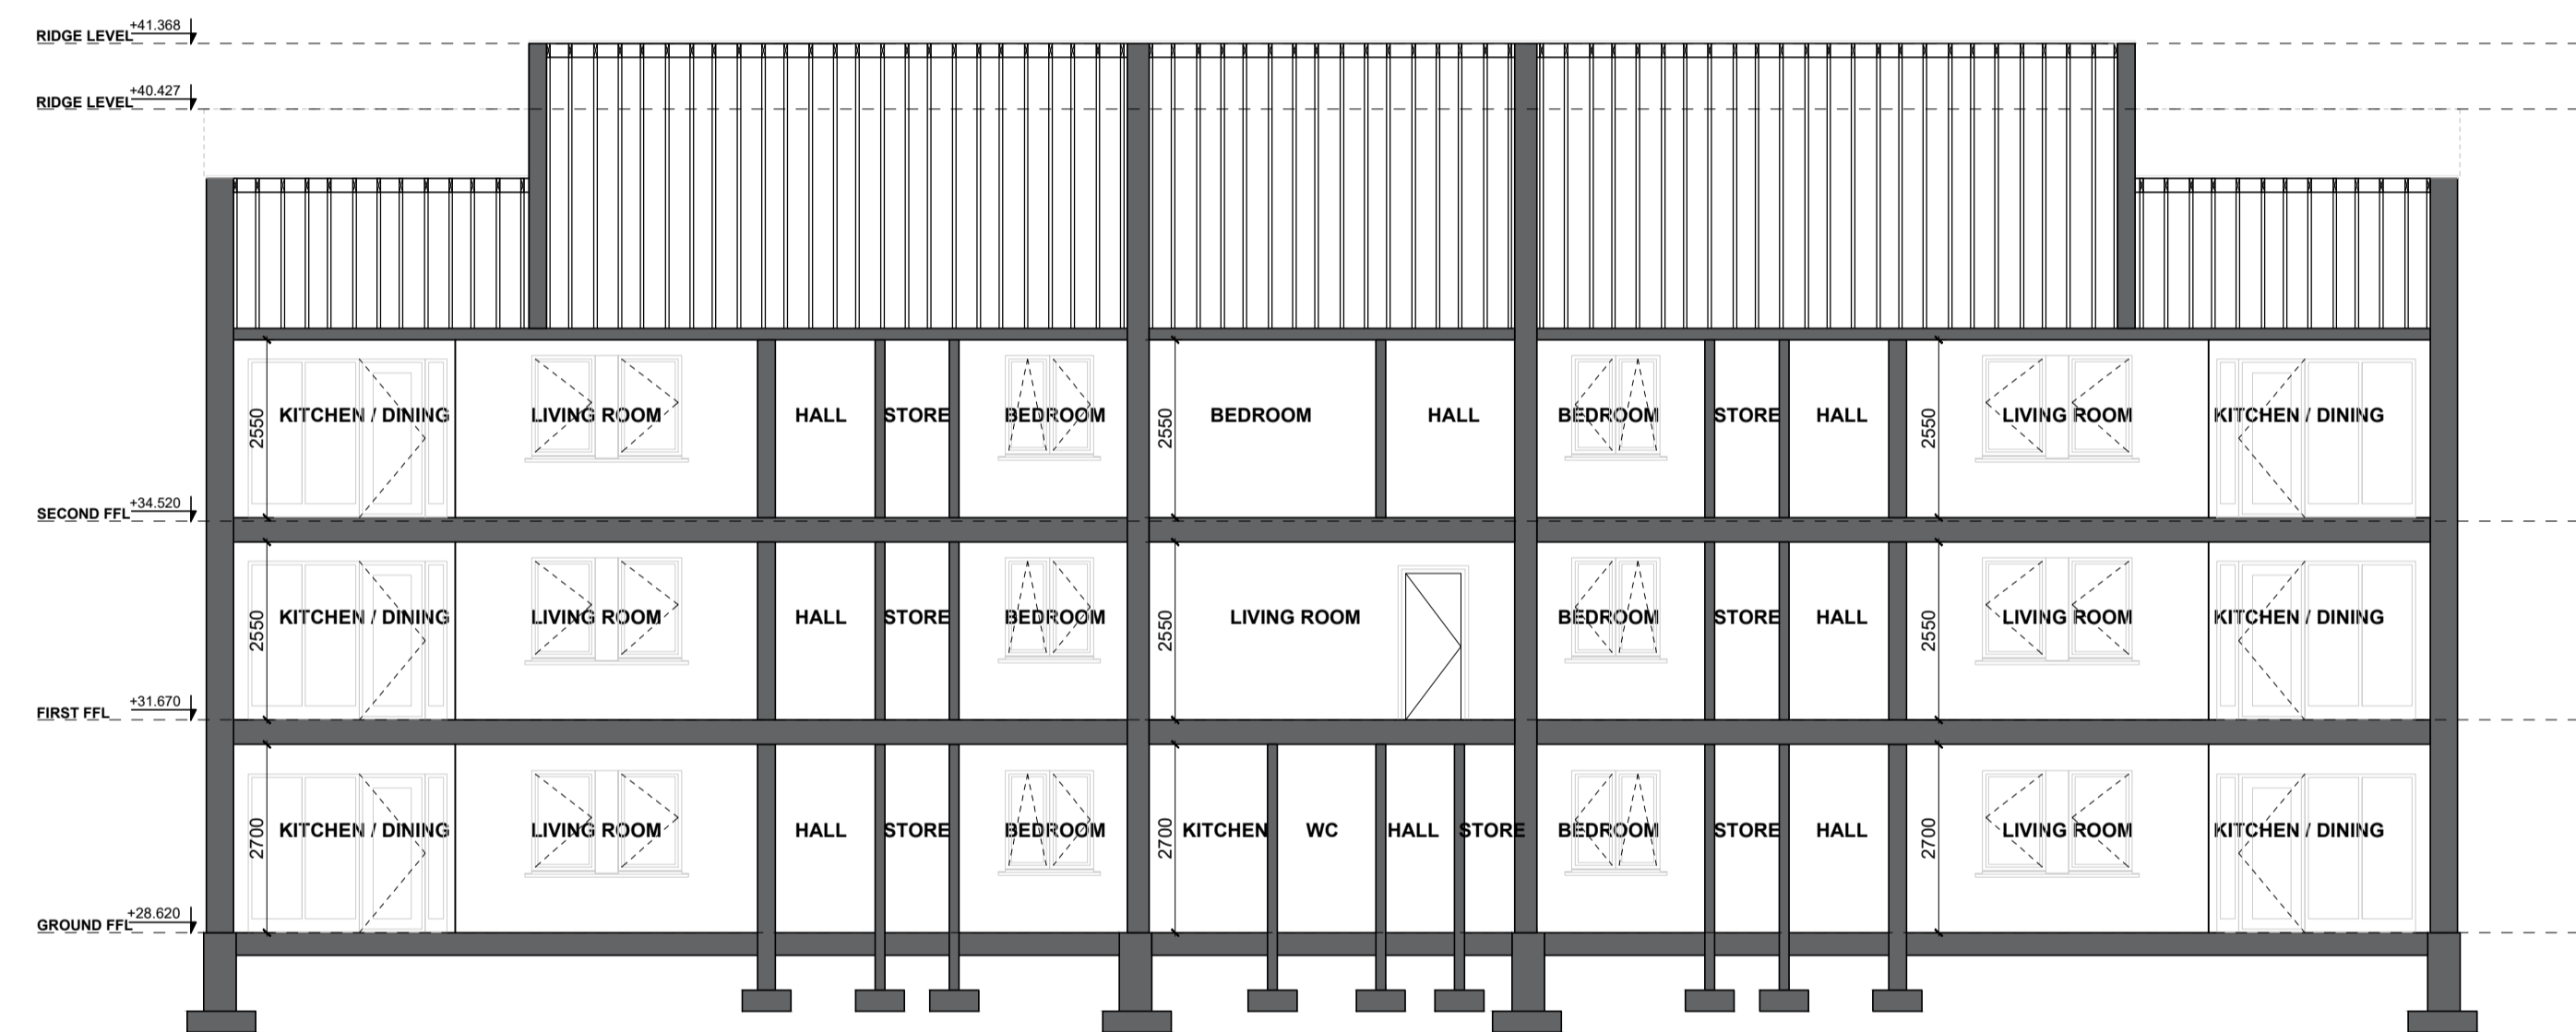

SECTION BB (BLOCK A2)
1:00

DO NOT SCALE FROM THIS DRAWING.
ALL FIGURED DIMENSIONS ARE TO BE CHECKED ON SITE. ANY ERRORS OR OMISSIONS ARE TO BE IMMEDIATELY REPORTED TO THE SLIGO BOROUGH COUNCIL ARCHITECT OR REPRESENTATIVE.
ALL CONSTRUCTION PRACTICES ARE TO CONFORM WITH CURRENT BUILDING REGULATIONS.

S	/	/	/				
R	/	/	/				
Q	/	/	/				
P	/	/	/				
O	/	/	/				
N	/	/	/				
M	/	/	/				
L	/	/	/				
K	/	/	/				
REV:	DATE:	BY:	CHK:				

J	/	/	/				
H	/	/	/				
G	/	/	/				
F	/	/	/				
E	/	/	/				
D	/	/	/				
C	/	/	/				
B	/	/	/				
A	/	/	/				
REV:	DATE:	BY:	CHK:				

PART 8 PLANNING SUBMISSION

SLIGO COUNTY COUNCIL Architects Department		County Hall Riverside Sligo Tel: (071) 911111 Fax: (071) 9141119 Email: architecture@sligococo.ie
PROJECT: ROBBERS LANE, MAUGHERABOY	PROJECT NO: 1.10.27	DATE: AUG 2020
DRAWING NAME: Block A Sections Block A1 & A2	DRAWING NO: P8-A1-300	REVISION:
SCALE: AS SHOWN	STATUS: PART 8	
REF / FILE	DRAWN BY: SMT	CHECKED BY:

