


**Section A-A (BLOCK C2)**  
1:100

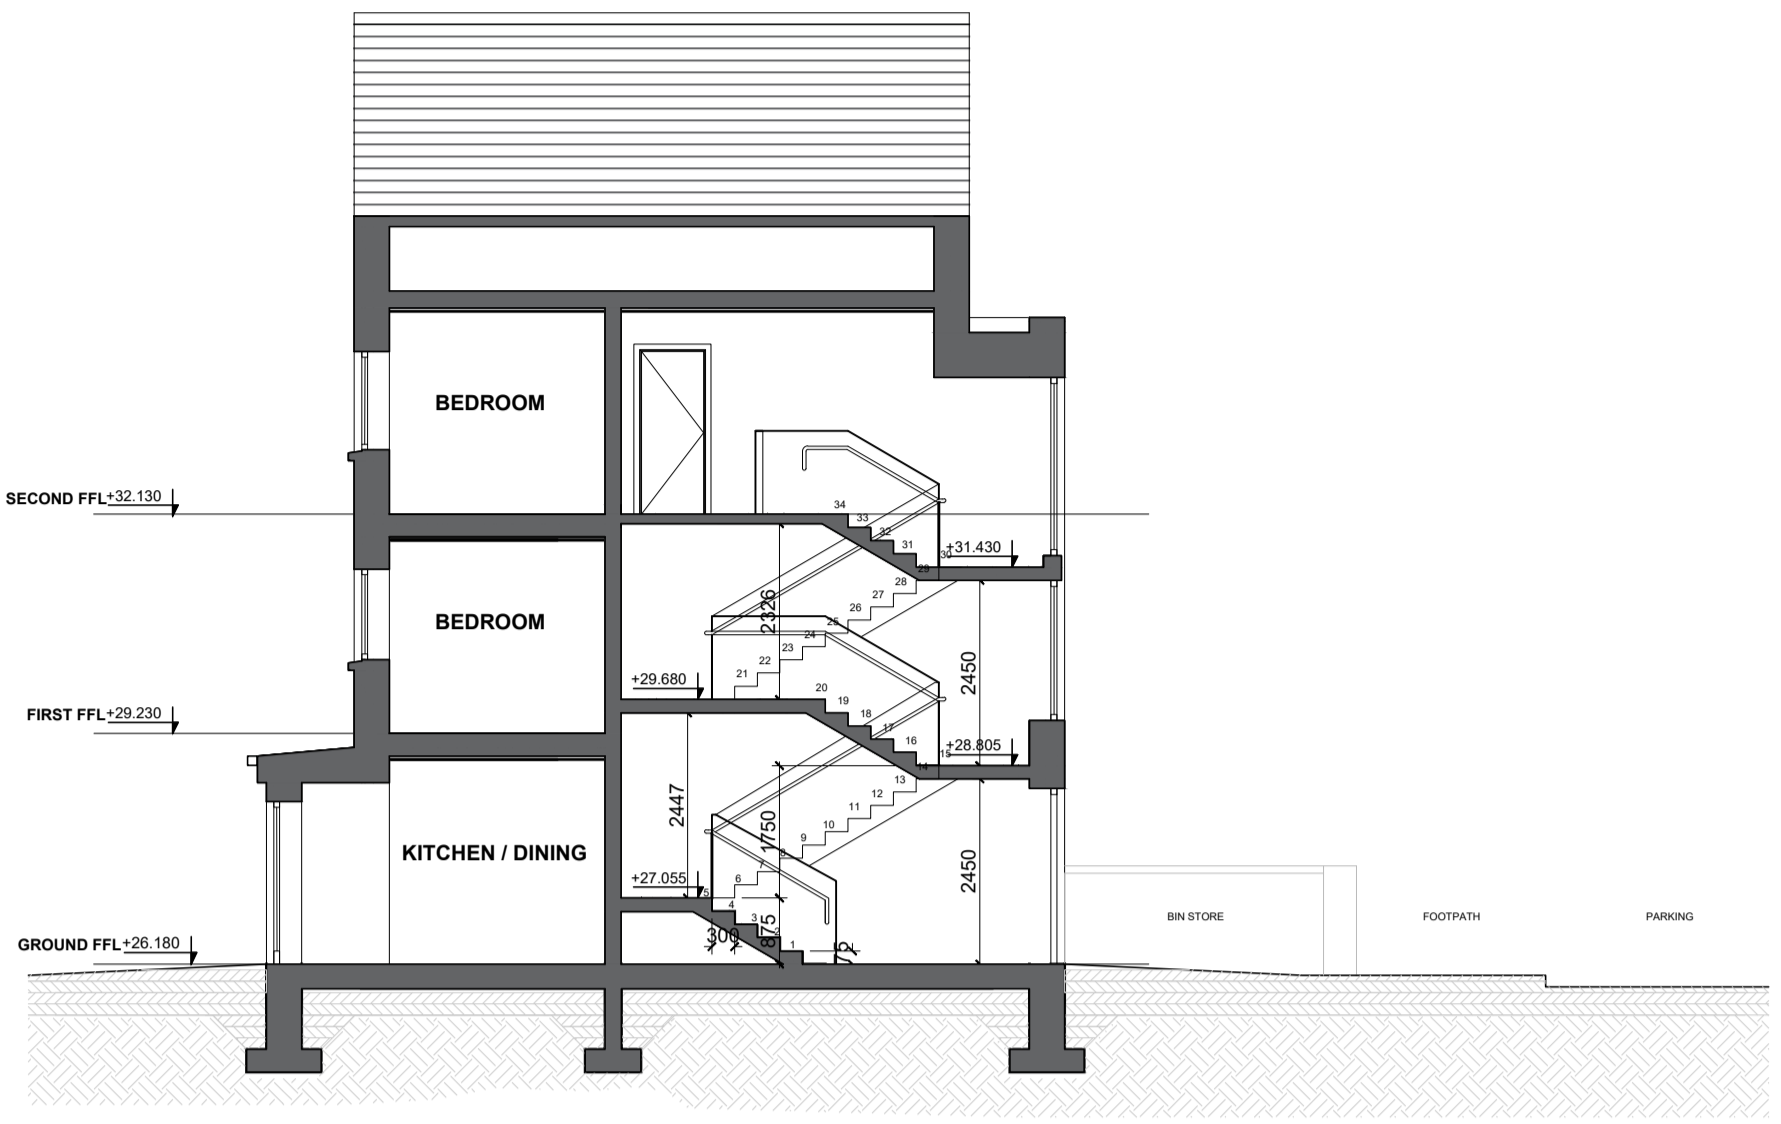

**Section B-B (BLOCK C2)**  
1:100



**Section C-C (BLOCK C1)**  
1:100



**Section D-D**  
1:200

DO NOT SCALE FROM THIS DRAWING.  
 ALL FIGURED DIMENSIONS ARE TO BE CHECKED ON SITE. ANY ERRORS OR OMISSIONS ARE TO BE IMMEDIATELY REPORTED TO THE SLIGO BOROUGH COUNCIL ARCHITECT OR REPRESENTATIVE.  
 ALL CONSTRUCTION PRACTICES ARE TO CONFORM WITH CURRENT BUILDING REGULATIONS.

S	/	/	/	/
R	/	/	/	/
Q	/	/	/	/
P	/	/	/	/
O	/	/	/	/
N	/	/	/	/
M	/	/	/	/
L	/	/	/	/
K	/	/	/	/
REV:	DATE:	BY:	CHK:	

J	/	/	/	/
H	/	/	/	/
G	/	/	/	/
F	/	/	/	/
E	/	/	/	/
D	/	/	/	/
C	/	/	/	/
B	/	/	/	/
A	/	/	/	/
REV:	DATE:	BY:	CHK:	

**PART 8 PLANNING SUBMISSION**

<b>SLIGO COUNTY COUNCIL</b>		County Hall	Riverside	Sligo
Architects Department		Tel: (071) 911111 Fax: (071) 9141119		
PROJECT: ROBBER'S LANE, MAUGHERABOY		Email: <a href="mailto:architecture@sligococo.ie">architecture@sligococo.ie</a>		
DRAWING NO: <b>P8 - C1 - 300</b>	REVISION:	PROJECT NO: <b>1.10.27</b>	DATE: <b>AUG 2021</b>	
SCALE: <b>AS SHOWN</b>	STATUS: <b>PART 8</b>	DRAWN BY: <b>FN</b>		
CHECKED BY:				