

1. Where this drawing is marked PLANNING PERMISSION below, this drawing was prepared solely for use as part of an application for full planning permission. It is not intended for construction or contractual purposes. It is to be read in conjunction with the other drawings and documents which constitute the statutory application.

2. Where this drawing is marked FOR TENDER or CONTRACT it is to be read in conjunction with the other drawings and documents which constitute the complete set of tender or contract documents.

3. Where this drawing is marked FOR CONSTRUCTION below, this drawing is to be cross-checked on site and with the set of any other drawings and documents of which it forms part, prior to any construction taking place on site. Figured dimensions only to be taken from this drawing. The Architects are to be informed immediately of any discrepancy which is identified.

4. Where this drawing is marked FOR TENDER or FOR CONSTRUCTION below, the Contractor is required to provide a CE Marked Declaration of Performance for all proposed materials in compliance with Building Regulations TGD Part D prior to placing an order.

**LEGEND OF BOUNDARY WALL TYPES**


- W1** REINFORCED CONCRETE RETAINING WALL TO NEW GROUND LEVEL TO ENGINEER'S DETAILS AND SPECIFICATIONS WITH PAINTED WET DASH FINISH TO VISIBLE SIDES AND IN-SITU UNPAINTED CONCRETE CAPPED 2.0M HIGH BLOCKWORK WALL ABOVE NEW GROUND LEVEL.
- W2** 215MM STONE FACED WALL VARYING FROM 0.9 - 2.0M HIGH WITH CAST IN-SITU UNPAINTED CONCRETE CAPPINGS - THIS WALL TYPE TO BE RETAINING TO ENGINEER'S DETAILS AND SPECIFICATION WHERE CHANGE IN LEVEL EXCEEDS 450MM.
- W3** 215MM BLOCKWORK WALL VARYING FROM 1.2 - 2.0M HIGH, IN-SITU UNPAINTED CONCRETE CAPPINGS, PAINTED WET DASH RENDER FINISH TO BOTH SIDES - THIS WALL TYPE TO BE RETAINING TO ENGINEER'S DETAILS AND SPECIFICATION WHERE CHANGE IN LEVEL EXCEEDS 450MM.
- W4** 215MM BLOCKWORK WALL VARYING FROM 1.5 - 2.0M HIGH, IN-SITU UNPAINTED CONCRETE CAPPINGS, PAINTED WET DASH RENDER FINISH TO ONE SIDE - THIS WALL TYPE TO BE RETAINING TO ENGINEER'S DETAILS AND SPECIFICATION WHERE CHANGE IN LEVEL EXCEEDS 450MM.
- W5** 215MM LOW BLOCKWORK WALL, IN-SITU UNPAINTED CONCRETE CAPPINGS, PAINTED WET DASH RENDER FINISH TO BOTH SIDES WITH 825MM HIGH PPC FINISH DECORATIVE G/S RAILING OVER - SOLID RENDERED BLOCKWORK TO BIN STORES AT MID-TERRACE UNITS.
- W6** 215MM BLOCKWORK WALL 1.2M HIGH, IN-SITU UNPAINTED CONCRETE CAPPINGS, PAINTED WET DASH RENDER FINISH TO VISIBLE SIDES - THIS WALL TYPE TO BE RETAINING TO ENGINEER'S DETAILS AND SPECIFICATION WHERE CHANGE IN LEVEL EXCEEDS 450MM.
- W7** 215MM BLOCKWORK WALL 1.5M HIGH, IN-SITU UNPAINTED CONCRETE CAPPINGS, PAINTED WET DASH RENDER FINISH TO VISIBLE SIDES.

**LEGEND OF BOUNDARY FENCE TYPES**

- F1** 2.0M HIGH CONCRETE POST & PLANK FENCE WITH DOUBLE BOARDED TREATED TIMBER PANEL INFILL MIN. 1.0M HIGH (SIDE BOUNDARIES).

**LEGEND OF GATE TYPES**

- G1** 2.0M HIGH G/S FRAMED GATE WITH DOUBLE BOARDED TIMBER EFFECT COMPOSITE INFILL PANELS - GATE TO HAVE LOCKABLE THROW BOLT AND G/S HINGE POSTS.

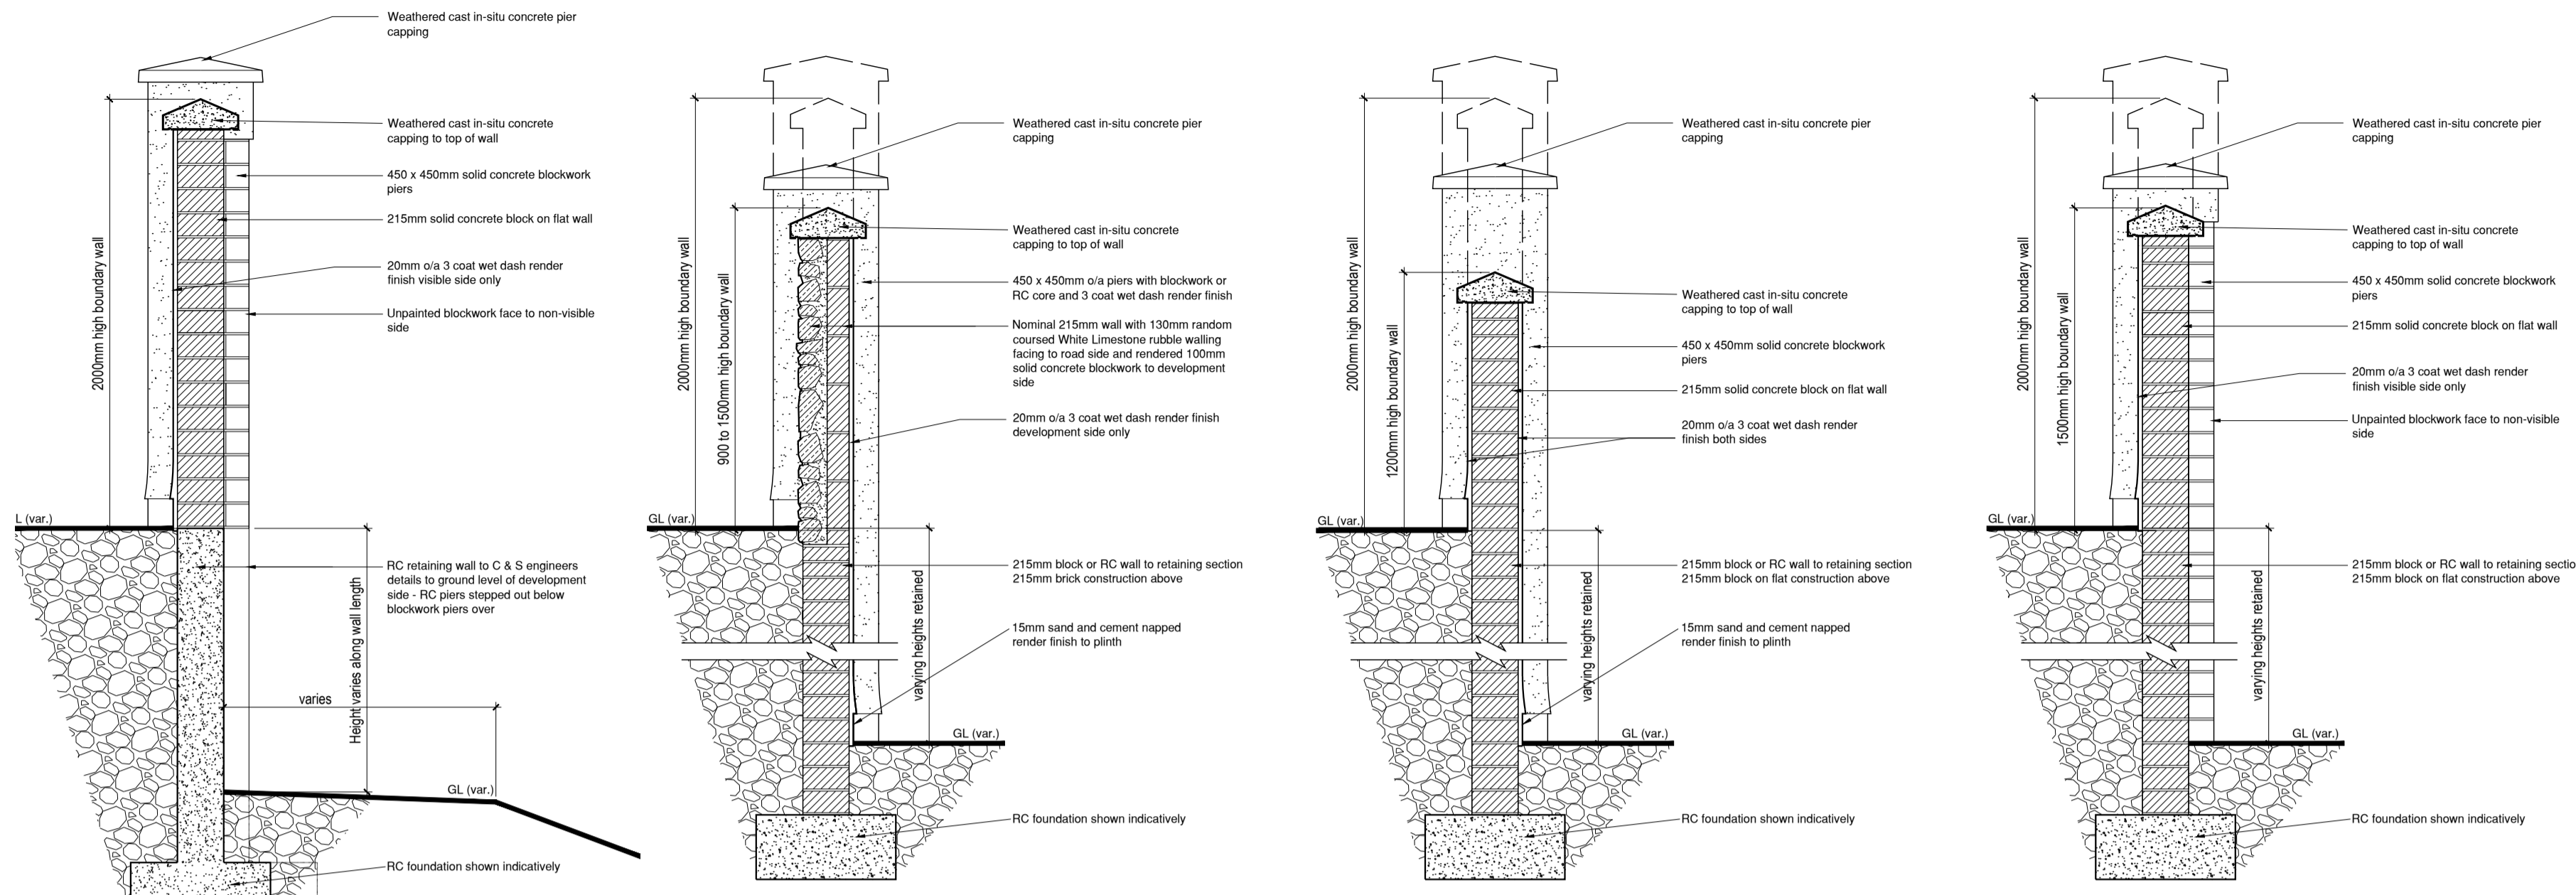


**W1 BOUNDARY WALL TYPE 1 - 2.0M HIGH RENDERED BLOCKWORK** RETAINING FOR LEVEL CHANGE IN EXCESS OF 450MM - Render finish visible side only

**W2 BOUNDARY WALL TYPE 2 - 0.9 - 2.0M HIGH STONE FINISH** RETAINING FOR LEVEL CHANGE IN EXCESS OF 450MM - Stone finish primary side; render finish opposite side only

**W3 BOUNDARY WALL TYPE 3 - 1.2 - 2.0M HIGH RENDERED BLOCKWORK** RETAINING FOR LEVEL CHANGE IN EXCESS OF 450MM - Render finish both sides

**W4 BOUNDARY WALL TYPE 4 - 1.5 - 2.0M HIGH RENDERED BLOCKWORK** RETAINING FOR LEVEL CHANGE IN EXCESS OF 450MM - Render finish visible side only

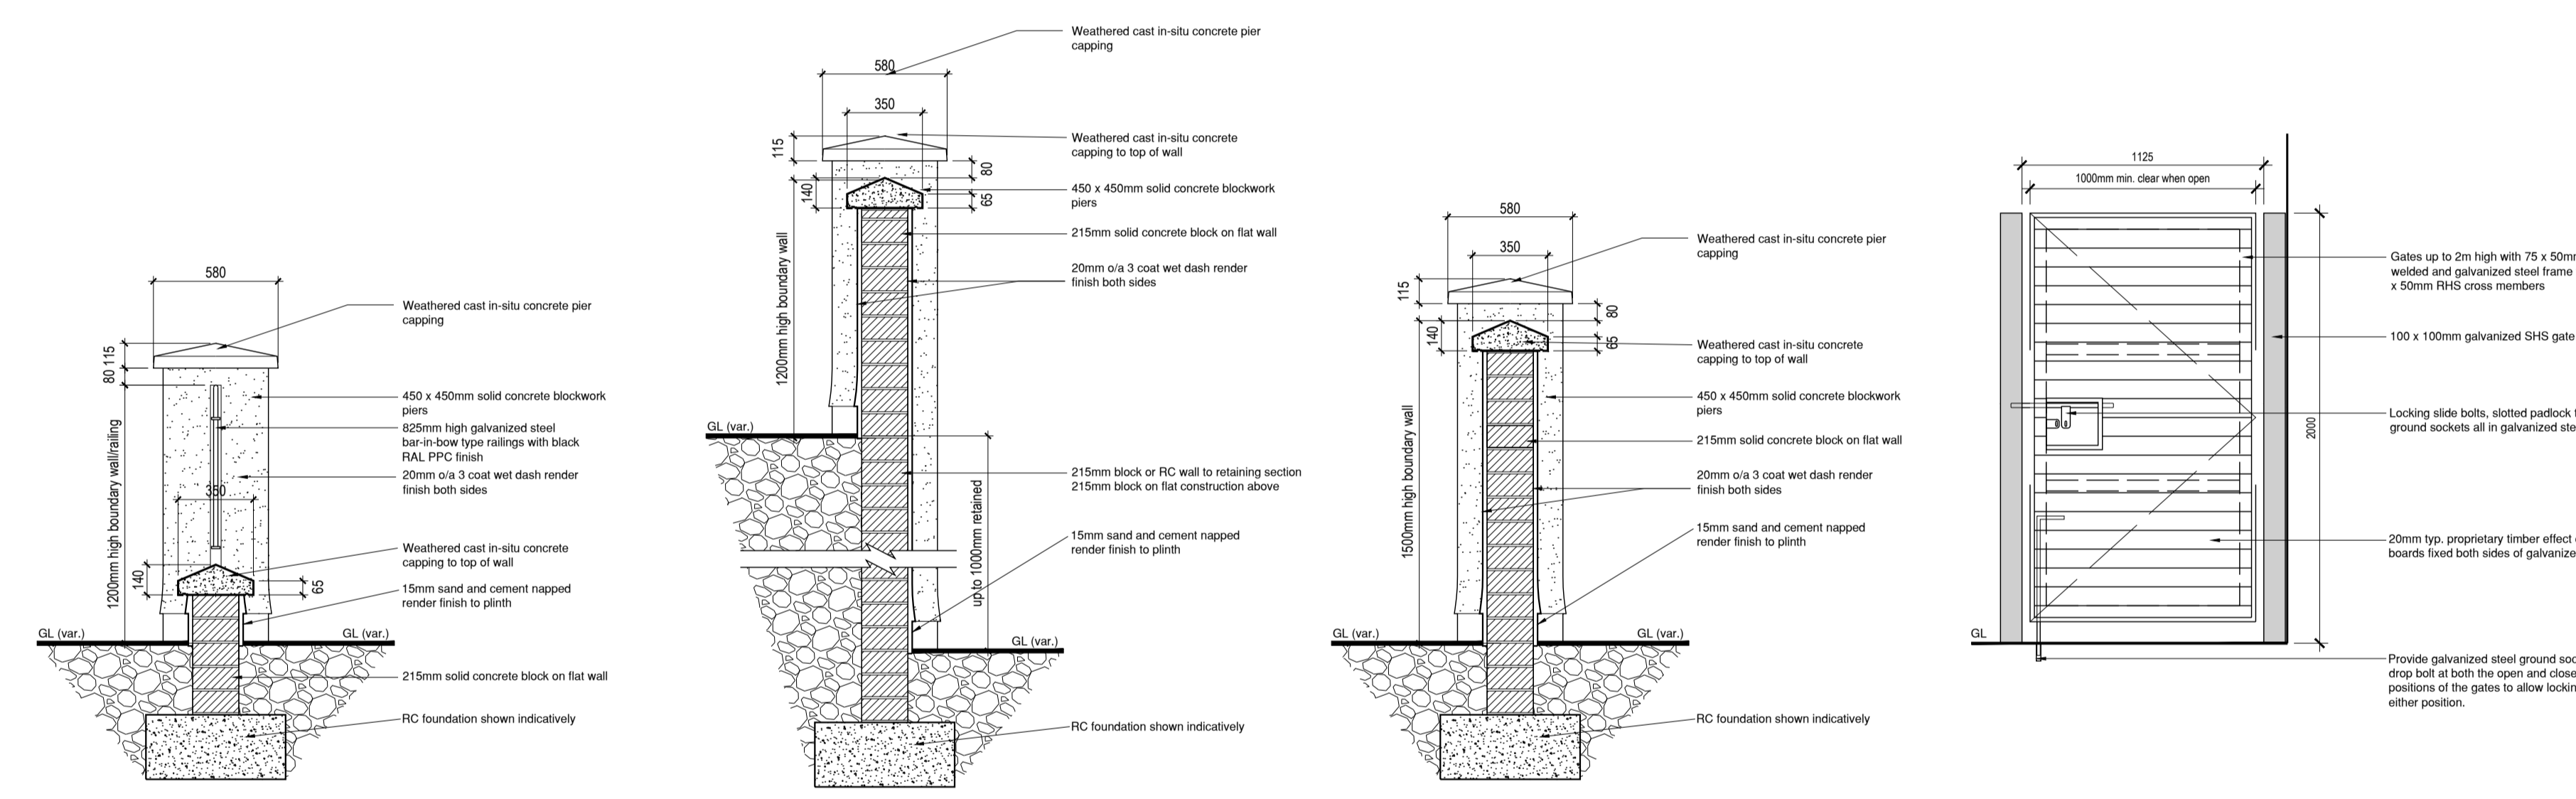


**W5 BOUNDARY WALL TYPE 5 - 1.2M HIGH BLOCKWORK & RAILINGS** NON RETAINING


**W6 BOUNDARY WALL TYPE 6 - 1.2M HIGH RENDERED BLOCKWORK** RETAINING UP TO 1.0M

**W7 BOUNDARY WALL TYPE 7 - 1.5M HIGH RENDERED BLOCKWORK**


**G1 GATE TYPE 1 - ALL UNITS** Handled to suit unit type

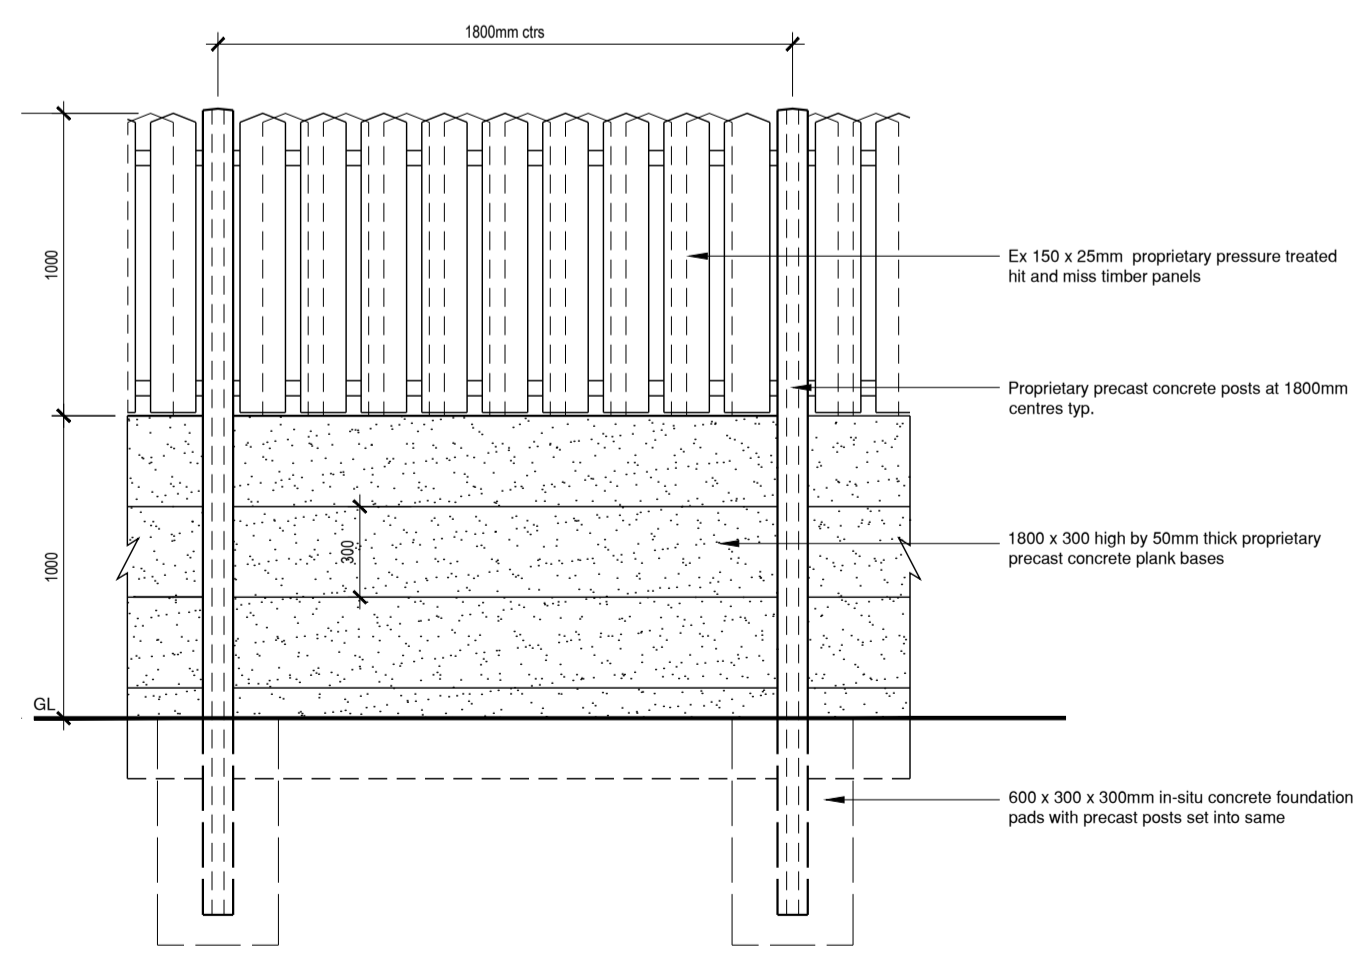

**F1 FENCE TYPE 1 - PRECAST CONCRETE POSTS WITH 'HIT & MISS' TIMBER BOARD INFILL**

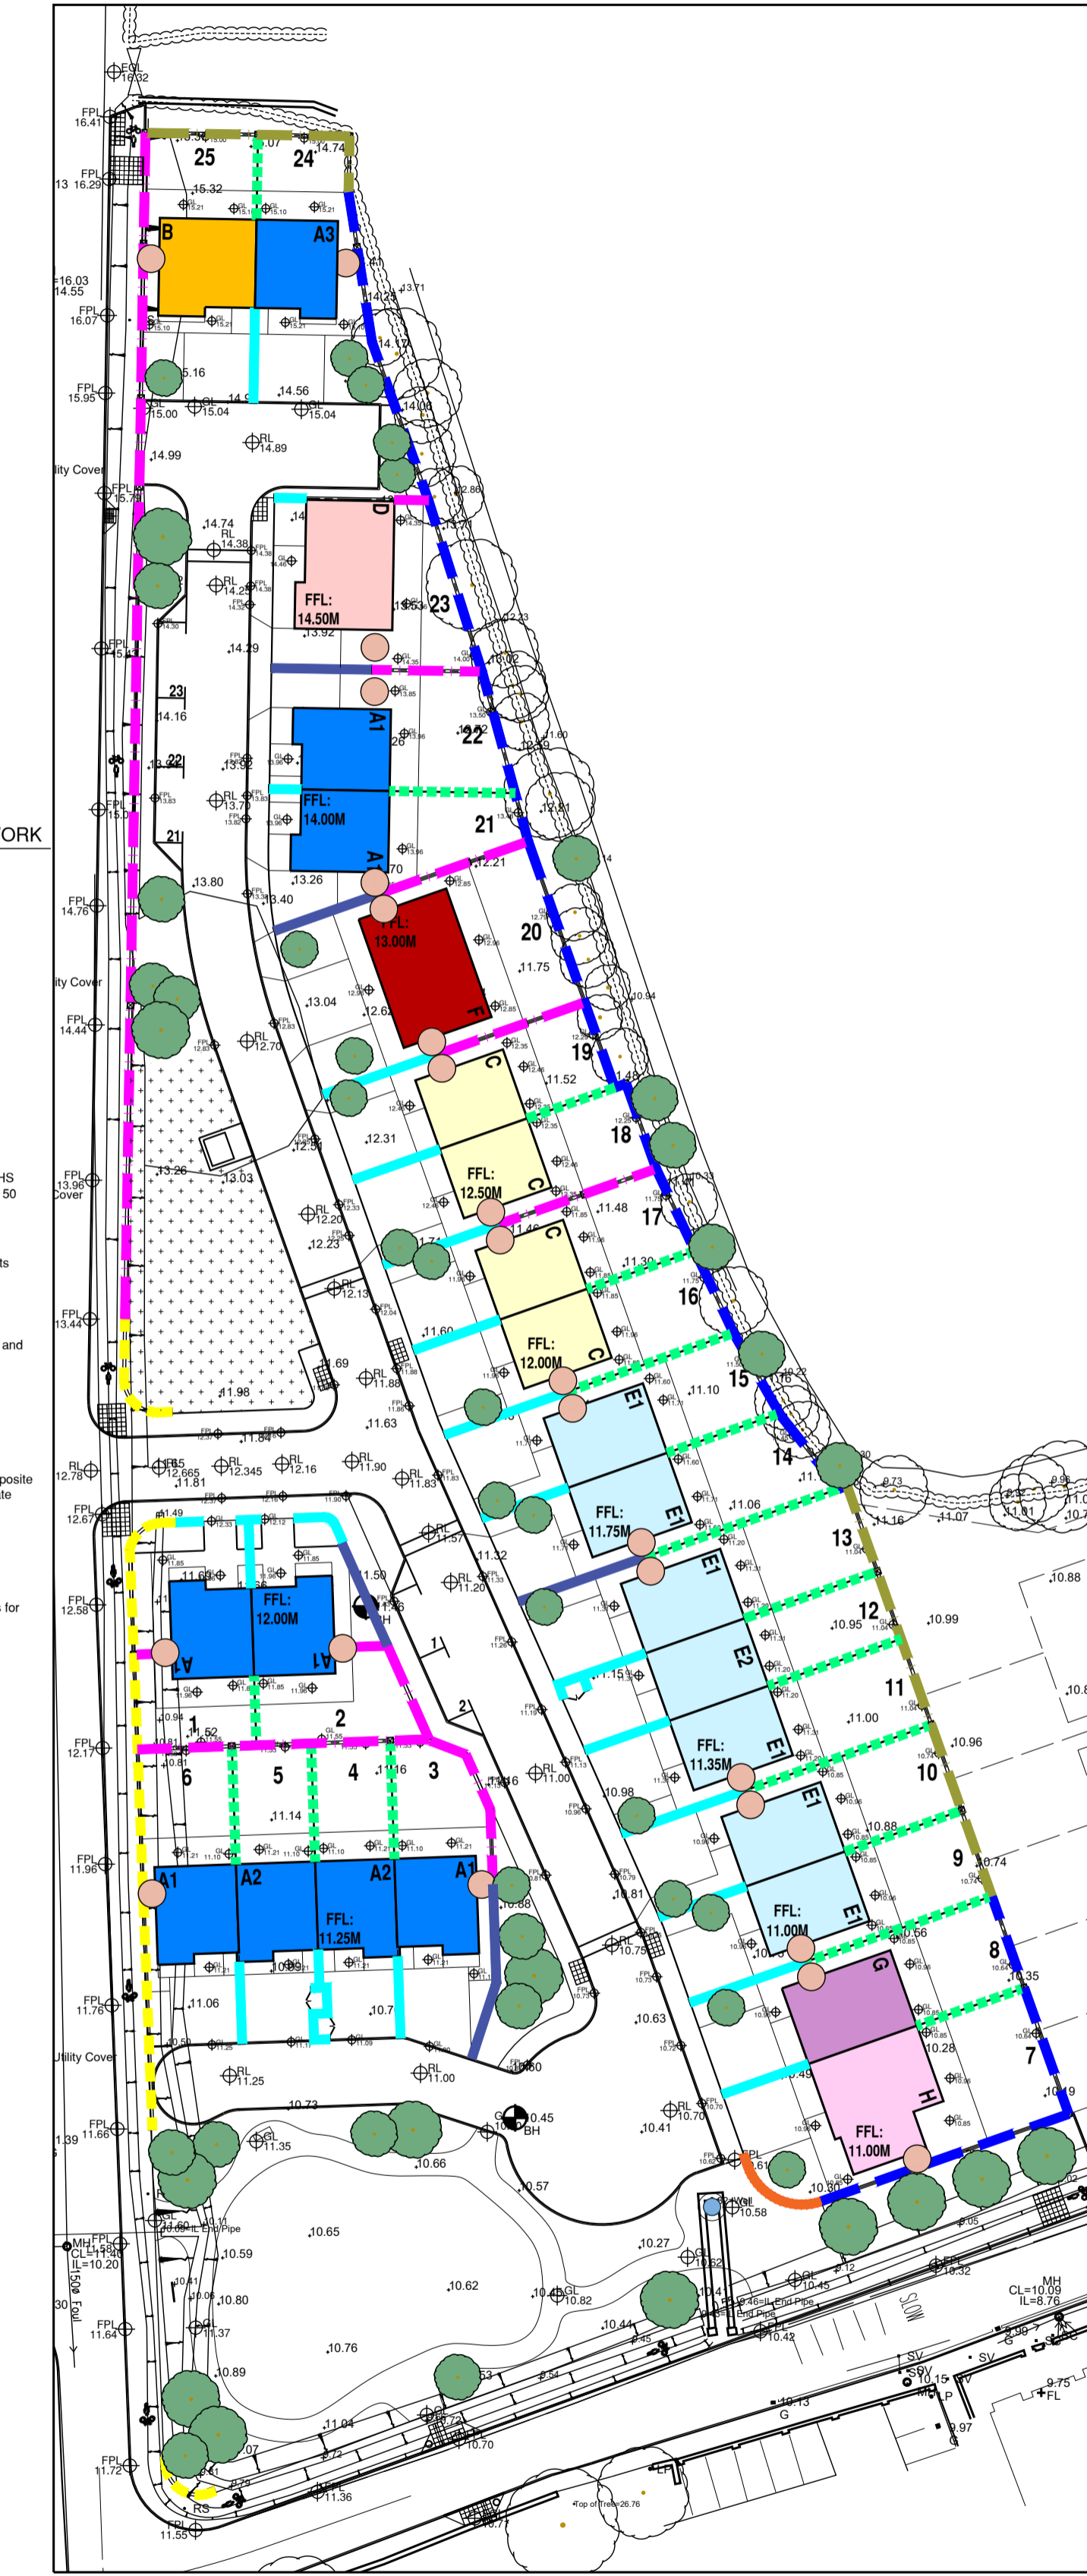

KEY PLAN SCALE 1:500

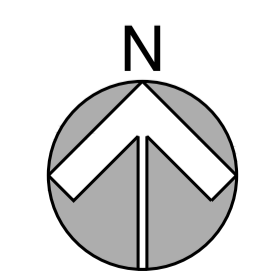

**Sligo County Council**  
Comhairle Chontae Shligigh

| F    |             |    |      |
|------|-------------|----|------|
| E    |             |    |      |
| D    |             |    |      |
| C    |             |    |      |
| B    |             |    |      |
| A    |             |    |      |
| Rev. | Description | By | Date |

**HAMILTON YOUNG ARCHITECTS**

12 Beulah Buildings - Finisklin Road  
Sligo, F91-NXT5  
T: 071 916 1457 W: www.hya.ie

|                                                                |       |             |     |
|----------------------------------------------------------------|-------|-------------|-----|
| Drawing Status                                                 |       | Drawn By    |     |
| SECTION 179A PLANNING                                          |       | FD          |     |
| Client                                                         |       | Checked By  |     |
| SLIGO COUNTY COUNCIL                                           |       | TMCD        |     |
| Project                                                        |       | Scale       |     |
| 25 No. SOCIAL HOUSING UNITS AT CULLAGH MORE, CARNEY, CO. SLIGO |       | 1:25/1:500  |     |
| Title                                                          |       | Date        |     |
| PROPOSED BOUNDARY TYPES                                        |       | JAN 2024    |     |
| Job No.                                                        | Stage | Drawing No. | Rev |
| 23S03                                                          | ST-2  | 105         | -   |