
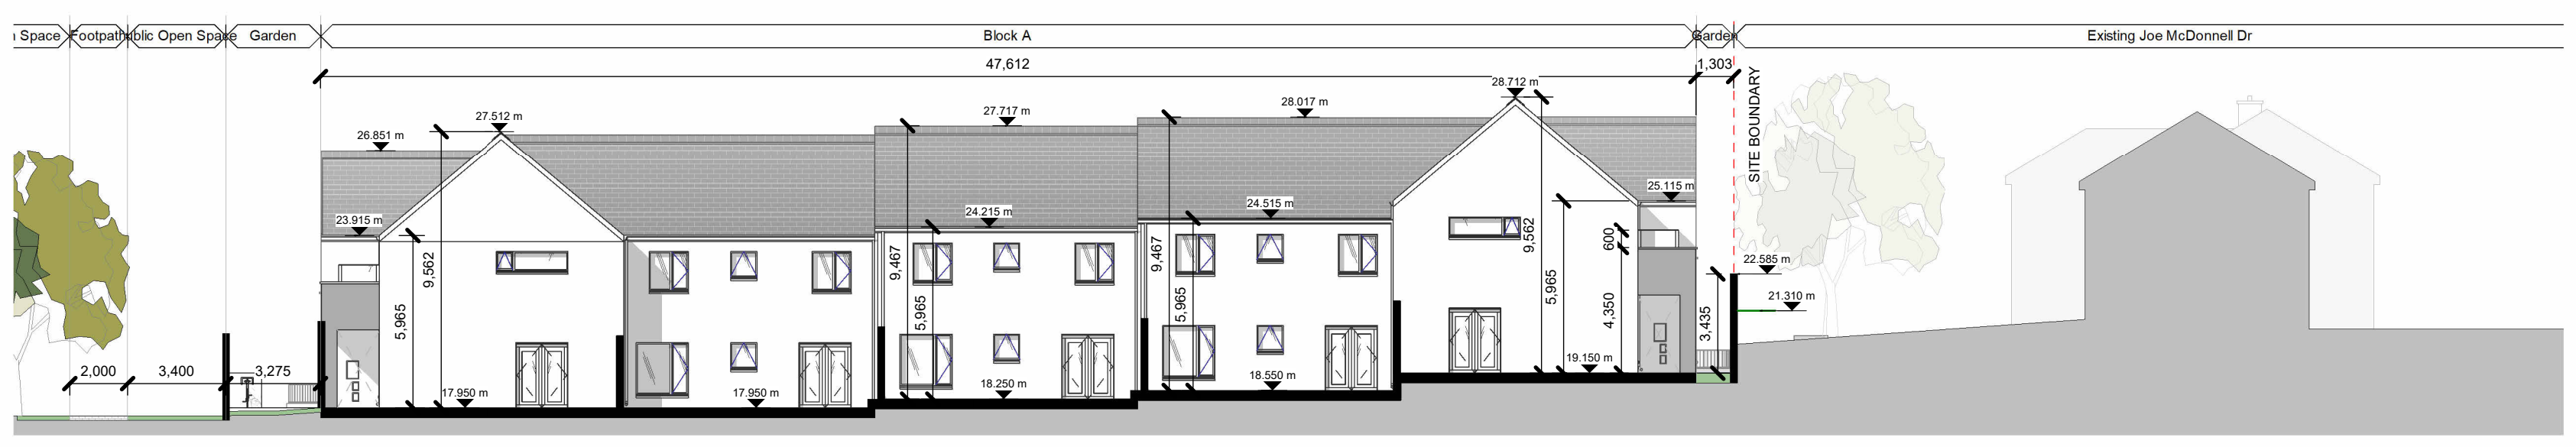
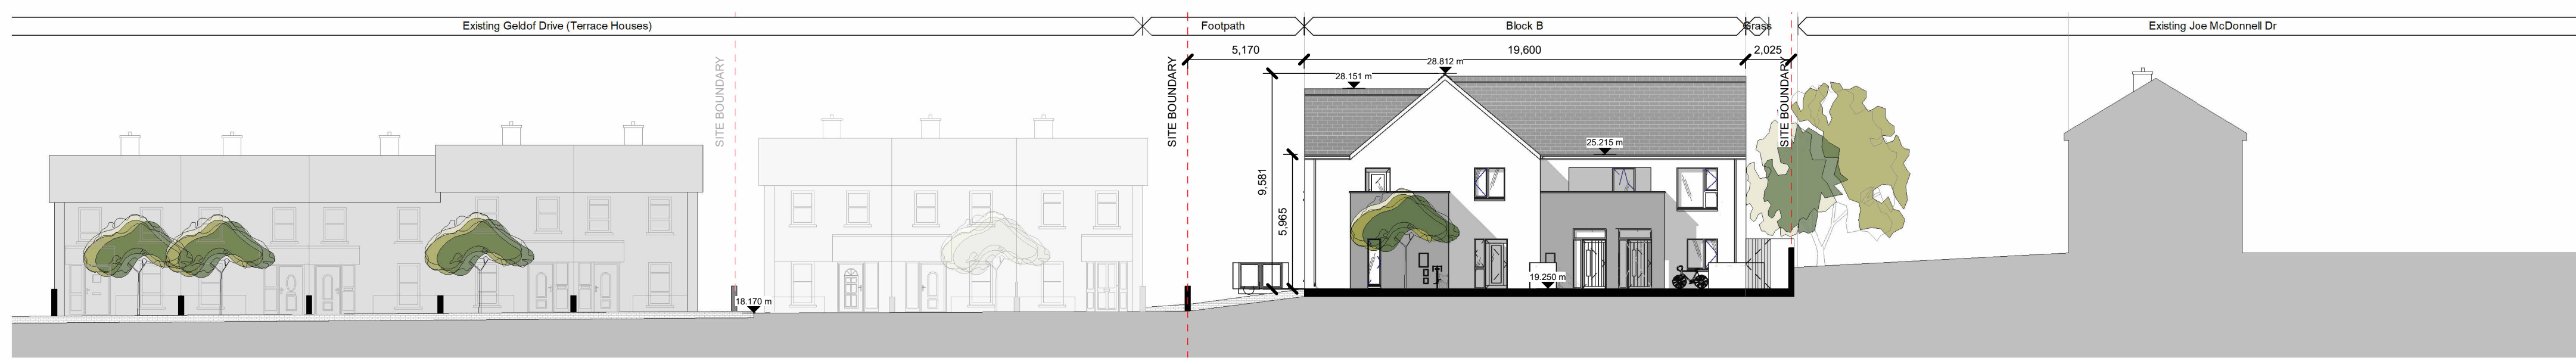
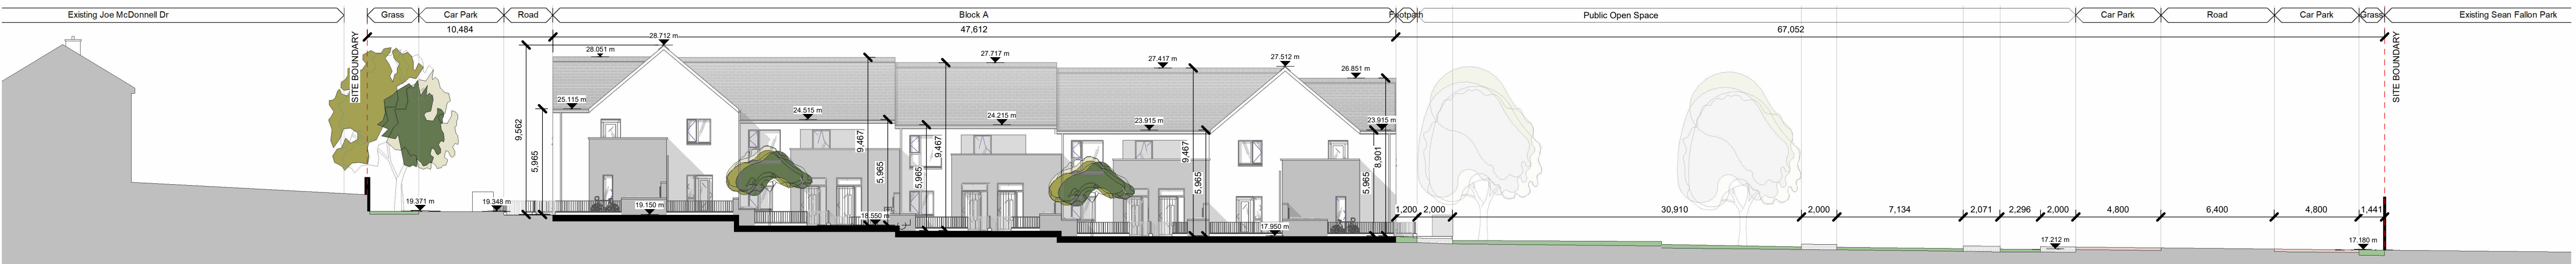
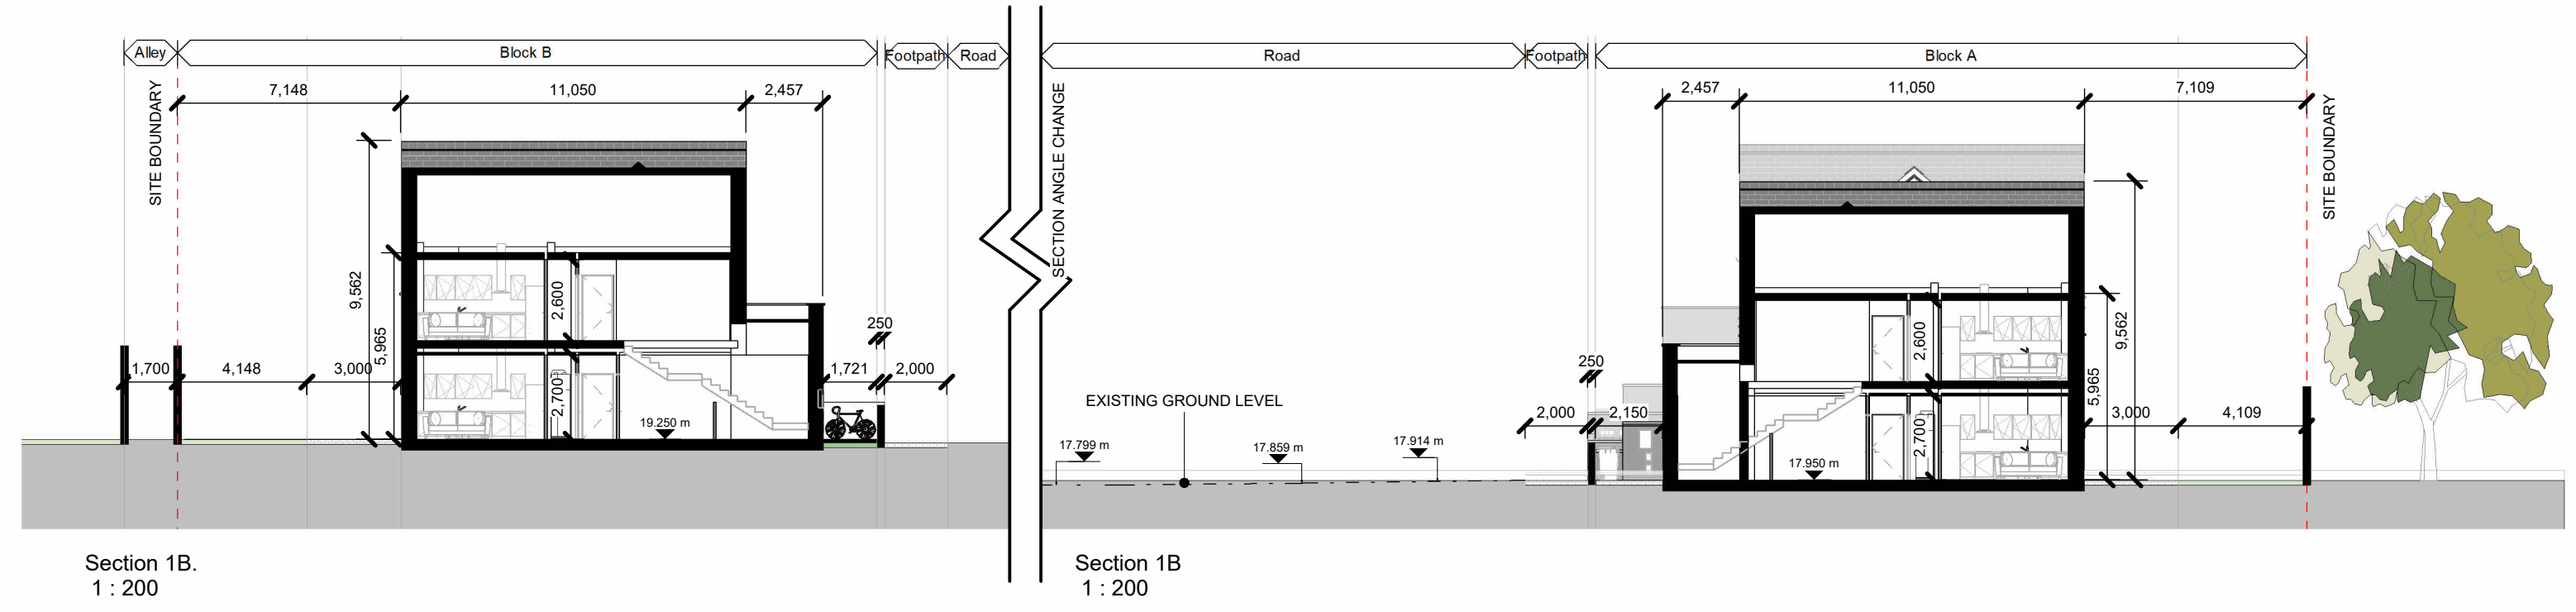
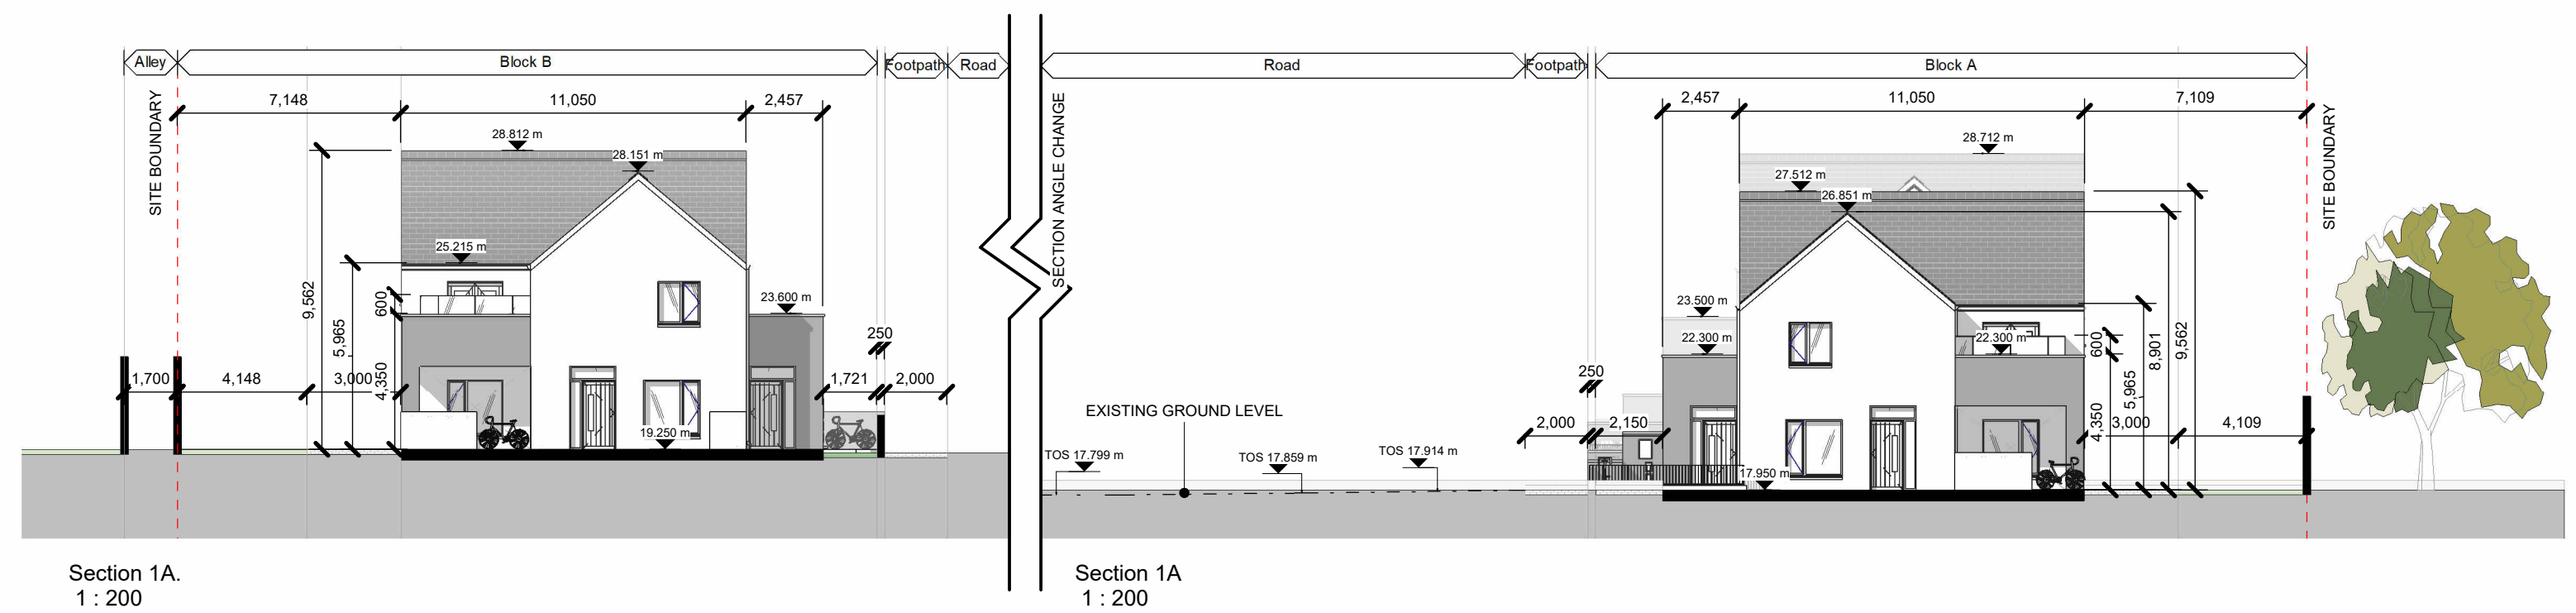


Notes:
 - Do not scale from this drawing. Use figured dimensions in all cases.
 - Verify dimensions on site and report any discrepancies to the Architect immediately.
 - This drawing is to be read in conjunction with the Architect's Specification.
 - © This drawing is copyright and may only be reproduced with the Architect's permission.

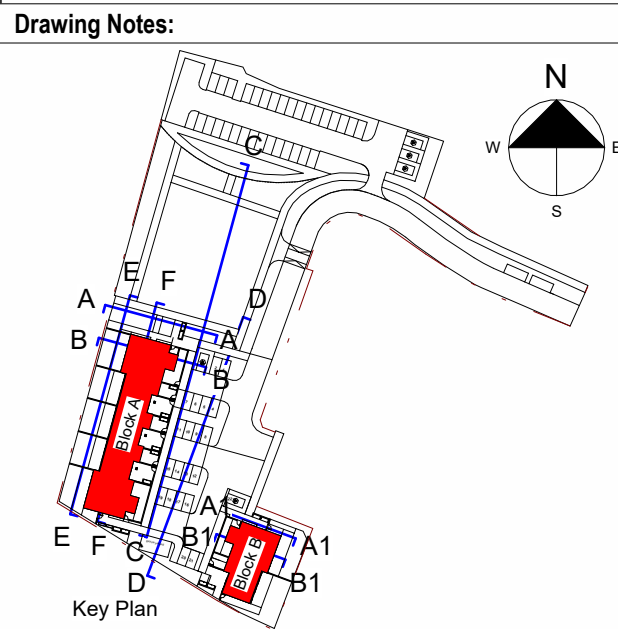

P3-S-2	12.01.24	A.B	Issued for Planning Information Pack
P3-S-1	09.11.23	A.B	Issued to Fire Consultant
Rev.	Date	Dwn	Details of Issue / Revision

Issues & Revisions

Dartry Mills,
 Dartry Road
 Dublin 6,
 D06 Y0E3
 T: +353 (0)1 498 7000
 W: www.reddyarchitecture.com
 E: info@reddyarchitecture.com

Client Details:
Sligo County Council Housing

Project Details:
**Cranmore Regeneration for Sligo County Council
 Cranmore, Co. Sligo**

Drawing Title:
Proposed Sections - Elevations 01

Job No.	Sheet Size	Scale @A1:
P22-240D	A1_Landscape	As indicated
Issue Date:	Drawn By:	Reviewed By:
26/10/23	A.B	A.King

Status	Purpose of Issue
P3	Planning Permission

Project - System - Spatial Zone - Level - Type - Originator - Role - Number	Revision
SHS GD-02-SW-ZZZ-DR-RAU-AR-3001	P3-S-2