

LEGEND:

- PROPOSED SHARED CYCLEWAY & FOOTPATH
- PROPOSED FOOTPATH
- EXISTING FOOTPATH RETAINED AND CONVERTED TO SHARED PATH
- CARRIAGEWAY
- COLORED SURFACING AT SCHOOL ZONE
- PROPOSED NEW FOOTWAY WITH MICRO ART
- TACTILE PAVING - CONTROLLED PEDESTRIAN CROSSING AS PER CC-SCD-05137
- TACTILE PAVING - UNCONTROLLED PEDESTRIAN CROSSING AS PER CC-SCD-05136
- PROPOSED TABLE TOP RAMPS
- LAND TAKE BOUNDARY
- EXISTING KERB LINE
- PROPOSED KERB LINE
- PROPOSED DROP KERB LINE
- PROPOSED SIGN
- EXISTING FIELD GATE
- PROPOSED FIELD GATE
- PROPOSED PENCIL BOLLARDS
- PROPOSED TIMBER POST & MESH FENCE WITH NATIVE HEDGEROW

File Name : P:\Jod\Jobs\6907_Sligo Active Travel\100 Drawings\106 Tender_Contract\AT-FPSC-004 Coolaney to Rockfield\01 WIP\2414-JOD-XX-DR-CE-000.dwg

SLIGO
COUNTY COUNCIL
COMHAIRLE CHONTAE SHLIGIGH

JENNINGS O'DONOVAN
CONSULTING ENGINEERS
Finniskin Business Park, Sligo
T: 071 91 61416
E: info@jodireland.com
W: www.jodireland.com

BARRY
TRANSPORTATION
Unit 14C, N5 Business Park,
Moneen Rd,
Castlebar,
Co. Mayo,
Ireland
Phone: +353 94 906 8950
Email: castlebar@barry.ie

Notes
DO NOT SCALE, use figured dimensions only.
All levels are referred to Ordnance Survey Datum, Malin Head.
This drawing is the property of the Transport Infrastructure Ireland, Parkgate Business Centre, Parkgate Street, Dublin 8, Ireland. It is a confidential document and must not be copied, used, or its contents divulged without prior written consent. This document should not be relied on or used in circumstances other than those for which it was originally prepared. Barry Transportation accepts no responsibility for this document to any other party other than the party by whom it was commissioned.

Rev.	Date	Drawn	Description	Chk'd	Appr.
P06	17/11/2023	KP	POST SITE VISIT COMMENTS	JH	DKK
P05	27/07/2023	KP	WIDEN CARRIAGEWAY TO 5.5M	JH	DKK
P04	15/06/2023	KP	SCHOOL ZONE LAYOUT ADDED	JH	DKK
P03	27/04/2023	KP	FOOTWAY INTO SCHOOL	JH	DKK
P02	11/04/2023	KP	WIDEN EXISTING CARRIAGEWAY	JH	DKK
P01	16/03/2023	KP	DRAFT FOR DISCUSSION	JH	DKK

Project Title: ACTIVE TRAVEL INTERVENTIONS SLIGO		Status:
Drawing Title: AT-FPSC-004 Coolaney to Rockfield PRELIMINARY DESIGN LAYOUT PLAN- SHEET 1		S3
Designed: KP	File Name:	Drawing No.
Drawn: KP	Scale at A1: 1:500	22414-JOD-XX-DR-CE-00200
Approved: JH	Date: 17-11-2023	Rev: P06
Checked:		

File Name : P:\Jobs\1607 Sligo Active Travel\100 Drawings\106 Tender_Contract\AT-FPSB-004 Coolaney to Rockfield\01 WIP\2414-JOD-XX-DR-CE-200.dwg



LEGEND:

- PROPOSED SHARED CYCLEWAY & FOOTPATH
- PROPOSED FOOTPATH
- EXISTING FOOTPATH RETAINED AND CONVERTED TO SHARED PATH
- CARRIAGEWAY
- COLORED SURFACING AT SCHOOL ZONE
- PROPOSED NEW FOOTWAY WITH MICRO ART
- TACTILE PAVING - CONTROLLED PEDESTRIAN CROSSING AS PER CC-SCD-05137
- TACTILE PAVING - UNCONTROLLED PEDESTRIAN CROSSING AS PER CC-SCD-05136
- PROPOSED TABLE TOP RAMPS
- LAND TAKE BOUNDARY
- EXISTING KERB LINE
- PROPOSED KERB LINE
- PROPOSED DROP KERB LINE
- PROPOSED SIGN
- EXISTING FIELD GATE
- PROPOSED FIELD GATE
- PROPOSED PENCIL BOLLARDS
- PROPOSED TIMBER POST & MESH FENCE WITH NATIVE HEDGEROW

SLIGO
COUNTY COUNCIL
COMHAIRLE CHONTAE SHLIGIGH



JENNINGS O'DONOVAN
CONSULTING ENGINEERS
Finiskin Business Park, Sligo
T: 071 91 61416, F: 071 91 61080, E: info@jodireland.com, W: www.jodireland.com

BARRY
TRANSPORTATION
Unit 14C, N5 Business Park, Moneen Rd., Castlebar, Co. Mayo, Ireland
Phone: +353 94 906 8950, Email: castlebar@bbarry.ie

Notes
DO NOT SCALE, use figured dimensions only.
All levels are referred to Ordnance Survey Datum, Malin Head.
This drawing is the property of the Transport Infrastructure Ireland, Parkgate Business Centre, Parkgate Street, Dublin 8, Ireland. It is a confidential document and must not be copied, used, or its contents divulged without prior written consent. This document should not be relied on or used in circumstances other than those for which it was originally prepared. Barry Transportation accepts no responsibility for this document to any other party other than the party by whom it was commissioned.

Rev.	Date	Drawn	Description	Chk'd	Appr.
P06	17/11/2023	KP	POST SITE VISIT COMMENTS	JH	DOK
P05	27/07/2023	KP	WIDEN CARRIAGEWAY TO 5.5M	JH	DOK
P04	15/06/2023	KP	SCHOOL ZONE LAYOUT ADDED	JH	DOK
P03	27/04/2023	KP	FOOTWAY INTO SCHOOL	JH	DOK
P02	11/04/2023	KP	WIDEN EXISTING CARRIAGEWAY	JH	DOK
P01	16/03/2023	KP	DRAFT FOR DISCUSSION	JH	DOK

Project Title: ACTIVE TRAVEL INTERVENTIONS SLIGO		Status: S3	
Drawing Title: AT-FPSC-004 Coolaney to Rockfield PRELIMINARY DESIGN LAYOUT PLAN - SHEET 2			
Designed: KP	File Name:	Drawing No.:	Rev: P06
Drawn: KP	Scale at A1: 1:500	DOK	
Approved: JH	Date: 17-11-2023		
Checked:			

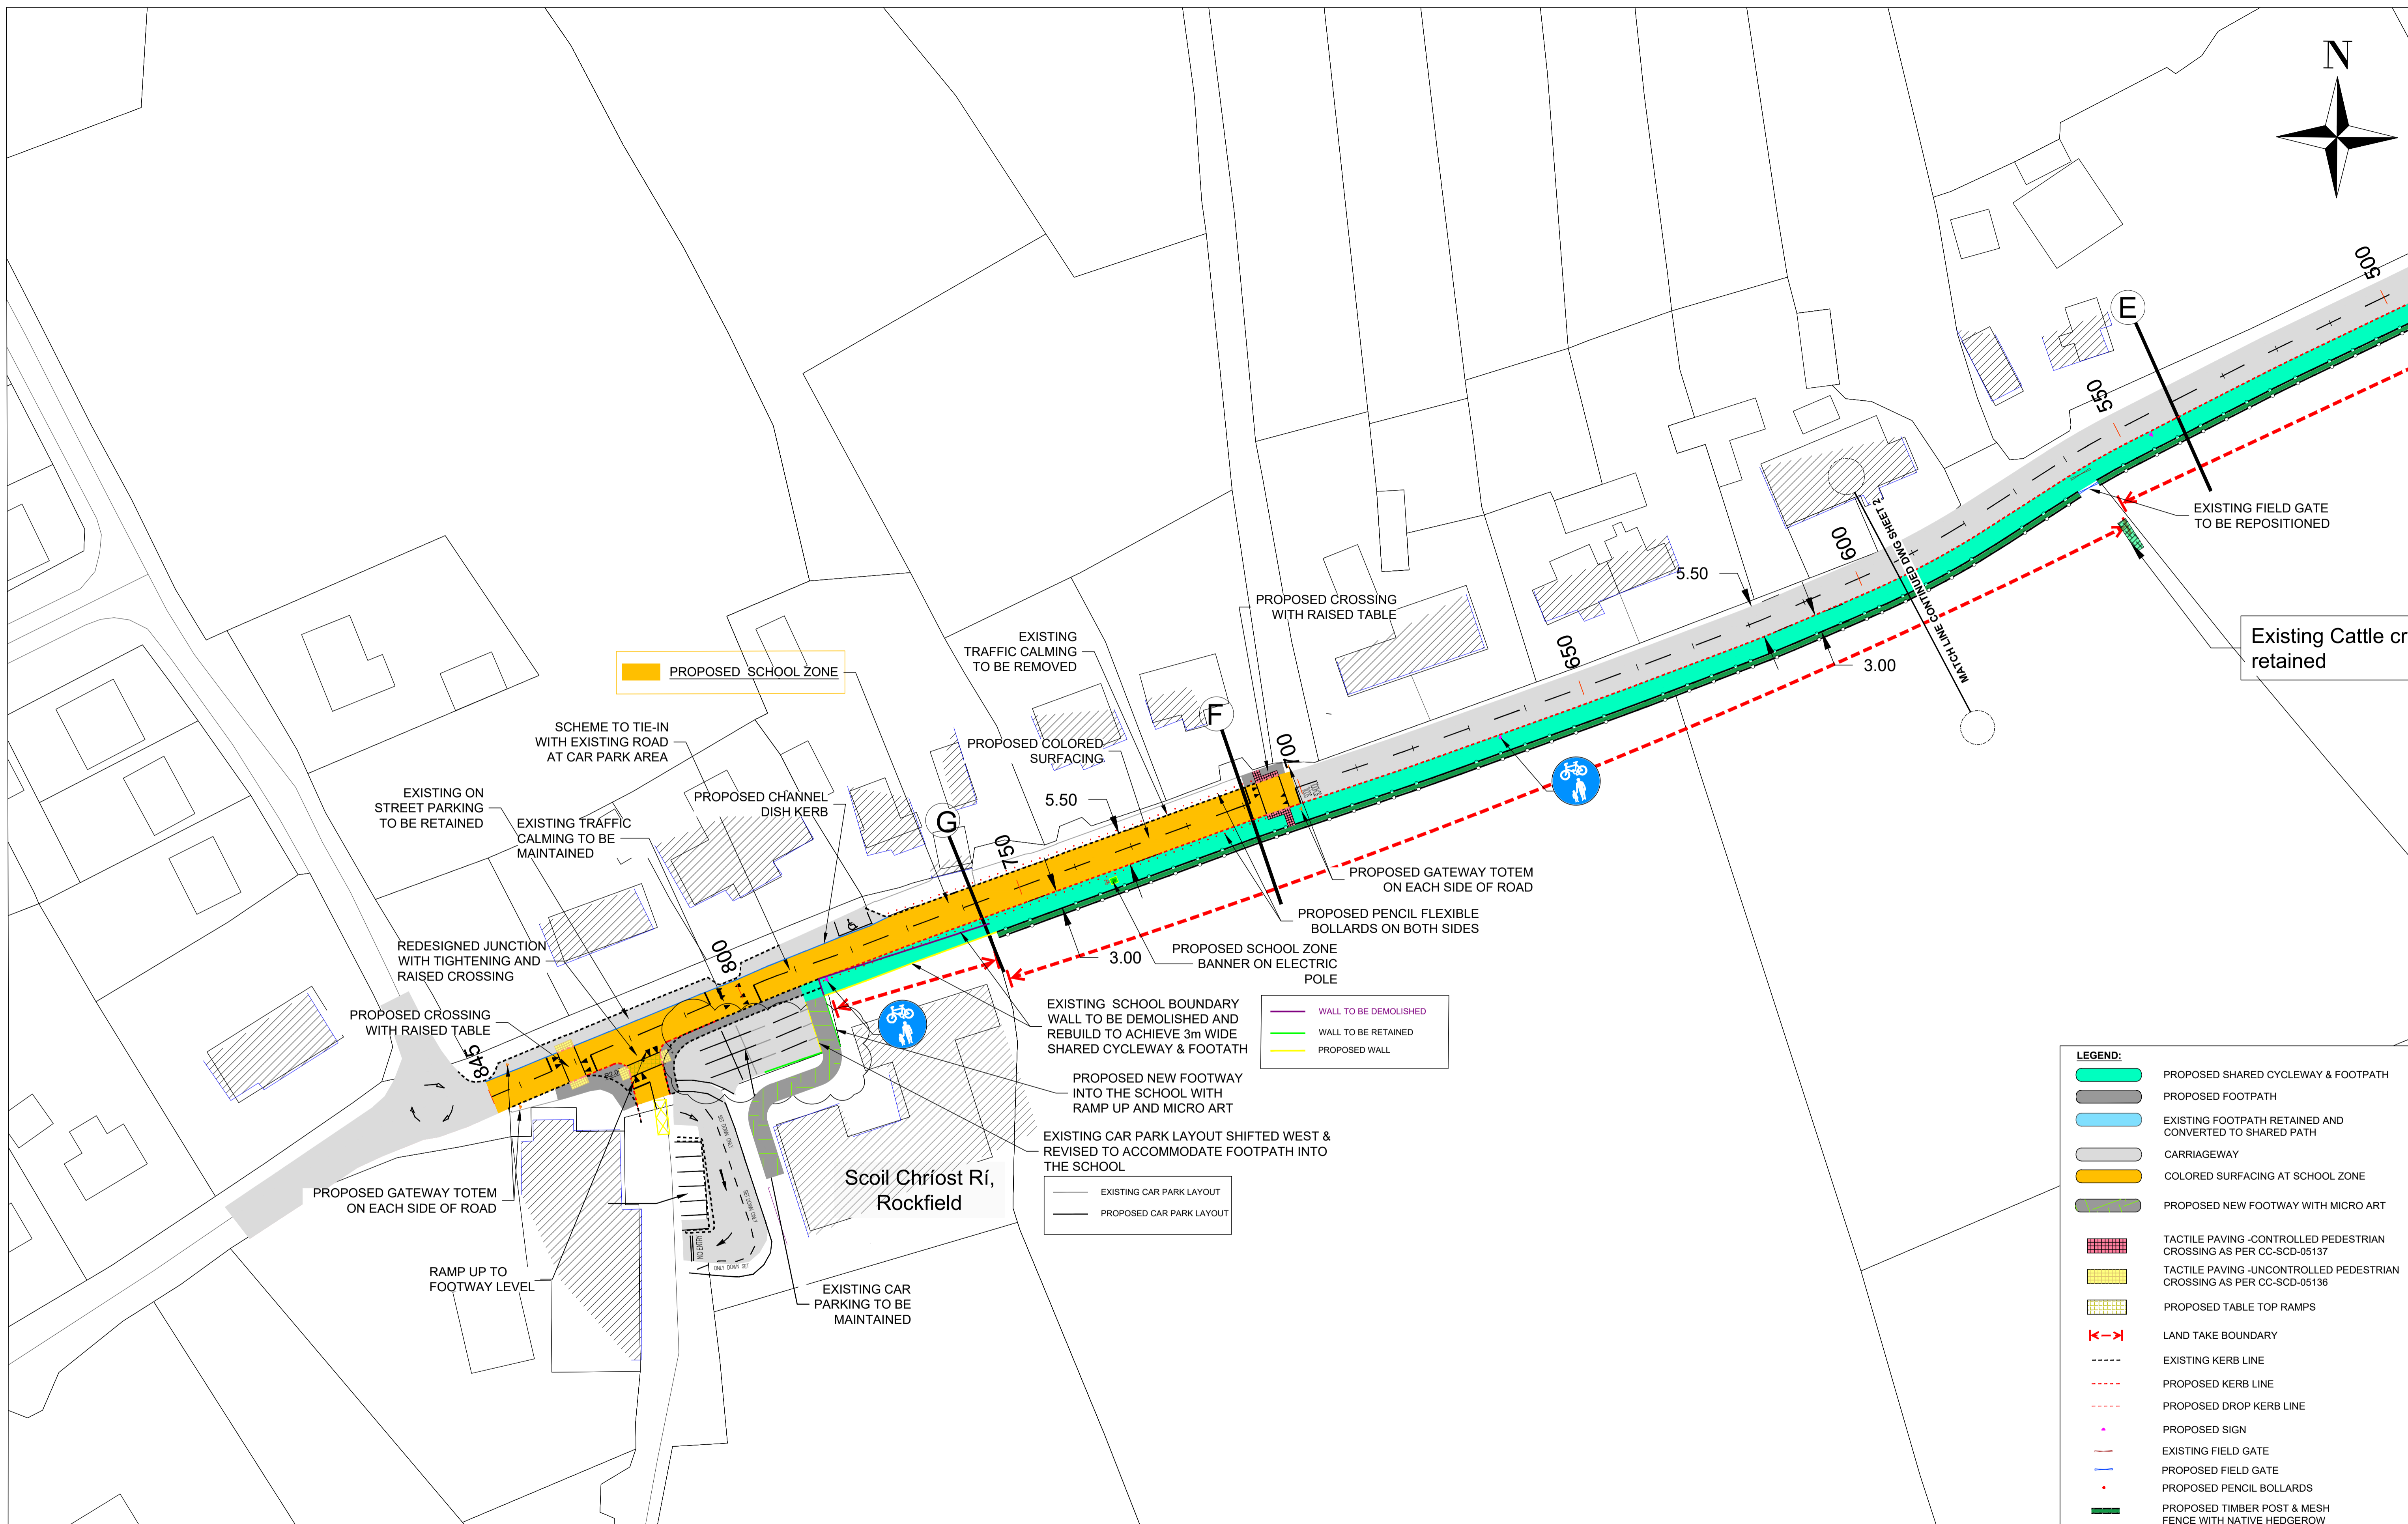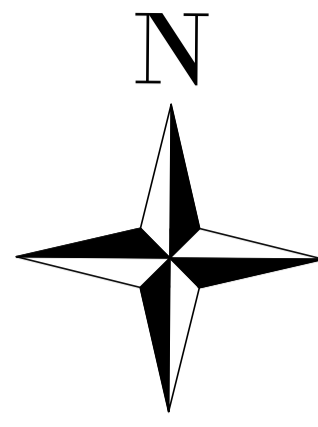

PROPOSED SCHOOL ZONE

WALL TO BE DEMOLISHED
WALL TO BE RETAINED
PROPOSED WALL

LEGEND:

- PROPOSED SHARED CYCLEWAY & FOOTPATH
- PROPOSED FOOTPATH
- EXISTING FOOTPATH RETAINED AND CONVERTED TO SHARED PATH
- CARRIAGEWAY
- COLORED SURFACING AT SCHOOL ZONE
- PROPOSED NEW FOOTWAY WITH MICRO ART
- TACTILE PAVING - CONTROLLED PEDESTRIAN CROSSING AS PER CC-SCD-05137
- TACTILE PAVING - UNCONTROLLED PEDESTRIAN CROSSING AS PER CC-SCD-05136
- PROPOSED TABLE TOP RAMPS
- LAND TAKE BOUNDARY
- EXISTING KERB LINE
- PROPOSED KERB LINE
- PROPOSED DROP KERB LINE
- PROPOSED SIGN
- EXISTING FIELD GATE
- PROPOSED FIELD GATE
- PROPOSED PENCIL BOLLARDS
- PROPOSED TIMBER POST & MESH FENCE WITH NATIVE HEDGEROW

File Name : P:\Jod\Jobs\6907_Sligo Active Travel\100 Drawings\106 Tender_Contract\AT-FPSB-004 Coolaney to Rockfield\01 WIP\2414-JOD-XX-DR-CE-000.dwg

SLIGO
COUNTY COUNCIL
COMHAIRLE CHONTAE SHLIGIGH








JENNINGS O'DONOVAN
CONSULTING ENGINEERS
Fintarkin Business Park, Sligo
T: 071-9161416
F: 071-9161080
E: info@jodireland.com
W: www.jodireland.com

BARRY
TRANSPORTATION
Unit 14C, N5 Business Park,
Moneen Rd,
Castlebar,
Co. Mayo,
Ireland
Phone: +353 94 906 8950
Email: castlebar@barry.ie


Notes
DO NOT SCALE, use figured dimensions only.
All levels are referred to Ordnance Survey Datum, Malin Head.
This drawing is the property of the Transport Infrastructure Ireland, Parkgate Business Centre, Parkgate Street, Dublin 8, Ireland. It is a confidential document and must not be copied, used, or its contents divulged without prior written consent. This document should not be relied on or used in circumstances other than those for which it was originally prepared. Barry Transportation accepts no responsibility for this document to any other party other than the party by whom it was commissioned.

Rev.	Date	Drawn	Description	Chk'd	Appr.
P06	17/11/2023	KP	POST SITE VISIT COMMENTS	JH	DKK
P05	27/07/2023	KP	WIDEN CARRIAGEWAY TO 5.5M	JH	DKK
P04	15/06/2023	KP	SCHOOL ZONE LAYOUT ADDED	JH	DKK
P03	27/04/2023	KP	FOOTWAY TO SCHOOL	JH	DKK
P02	11/04/2023	KP	WIDEN EXISTING CARRIAGEWAY	JH	DKK
P01	16/03/2023	KP	DRAFT FOR DISCUSSION	JH	DKK

Project Title: ACTIVE TRAVEL INTERVENTIONS SLIGO		Status: S3	
Drawing Title: AT-FPSC-004 Coolaney to Rockfield		S3	
PRELIMINARY DESIGN LAYOUT PLAN - SHEET 3			
Designed: KP	File Name:	Drawing No.	Rev: P06
Drawn: KP	Scale at A1: 1:500	22414-JOD-XX-DR-CE-00202	
Approved: JH	Date: 17-11-2023		
Checked:			

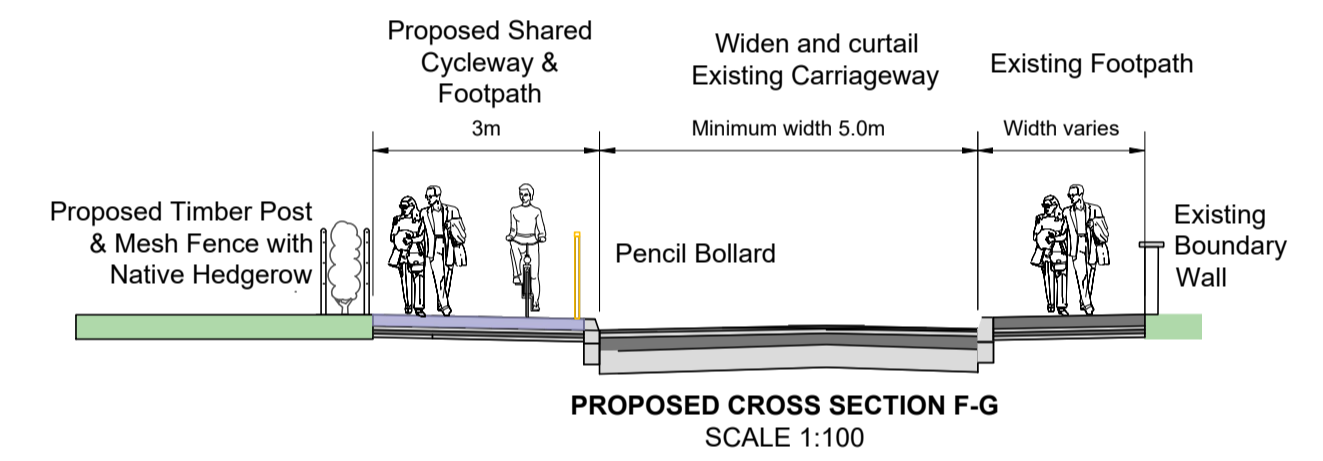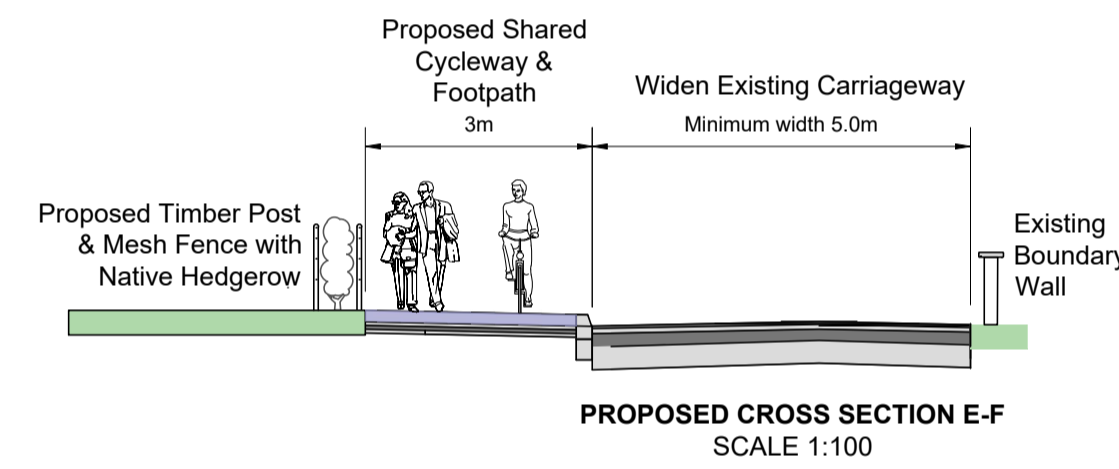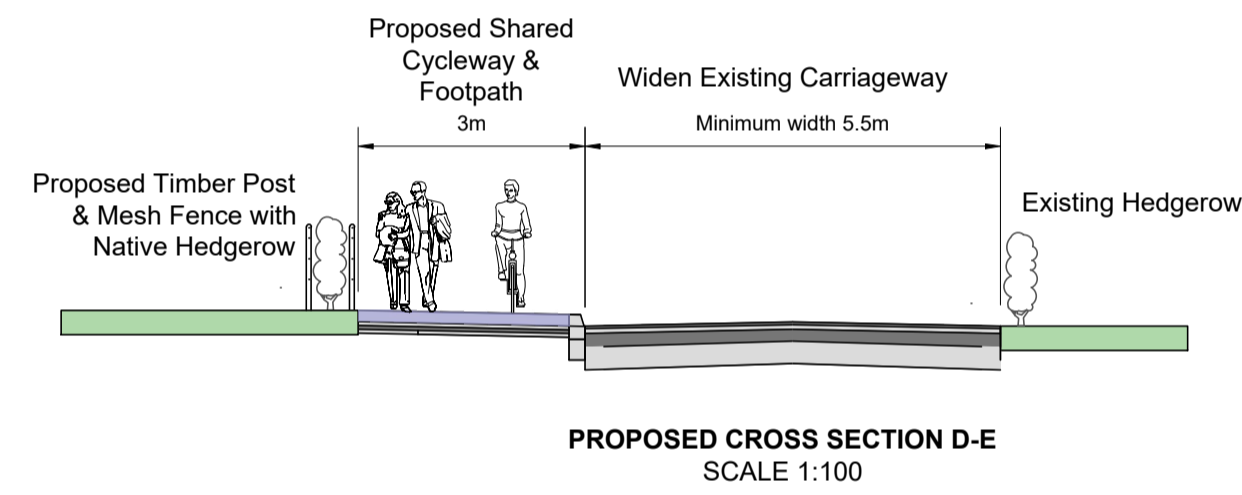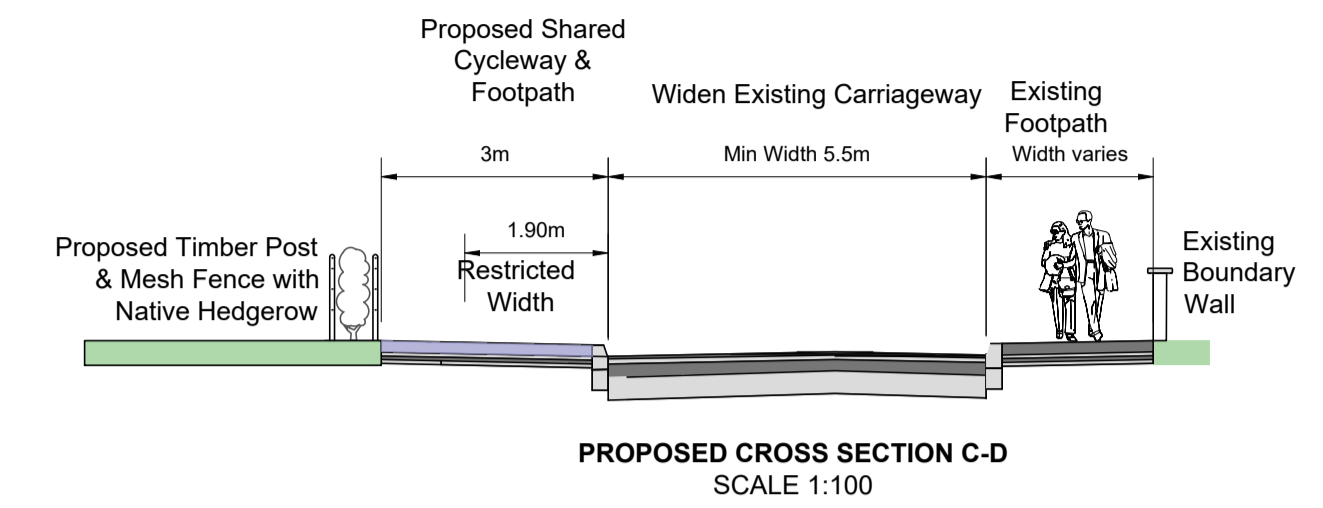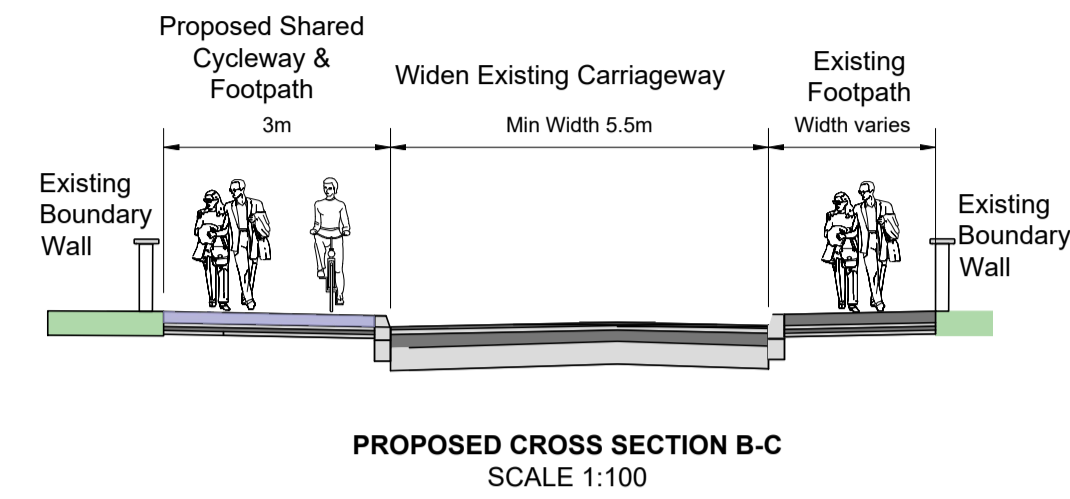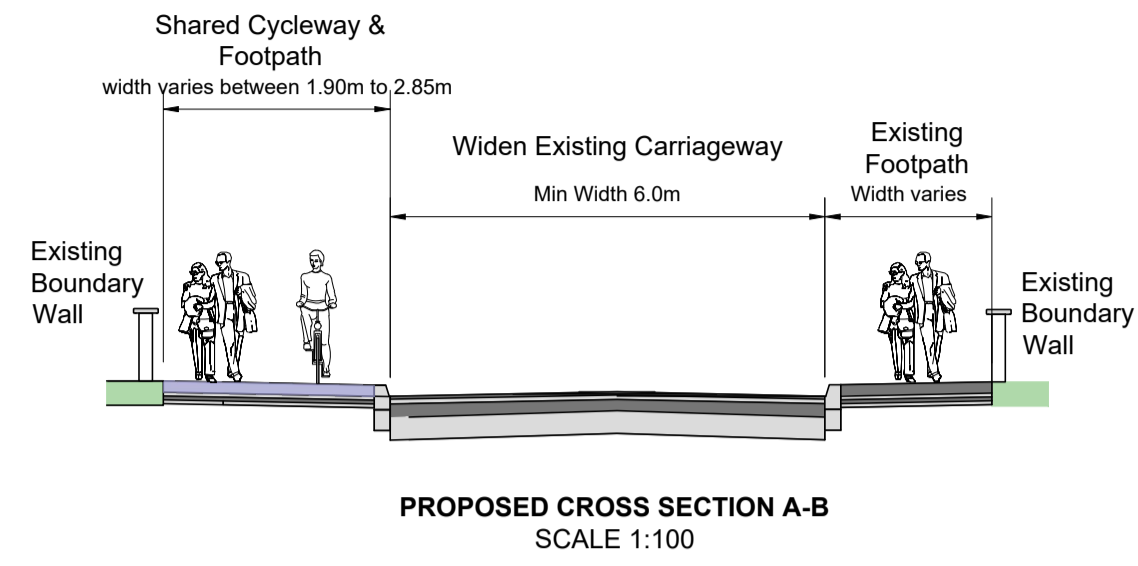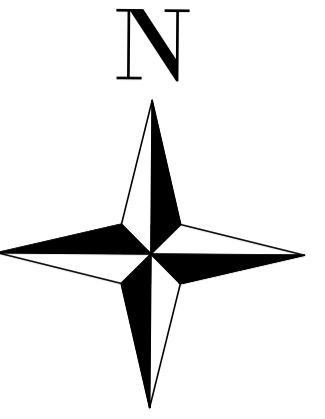

- School Zone Layout**
- 1 Coloured surfacing applied within School Zone (buff colour HFS shown).
 - 2 Virtual ramp (i.e. no vertical deflection) at Gateway.
 - 3 Kerb on left side to define carriageway edge.
 - 4 Gateway totem on each side of road.
 - 5 Public lighting.
 - 6 School Zone Banner.
 - 7 Planting and trees.
 - 8 Micro-art in footpath.

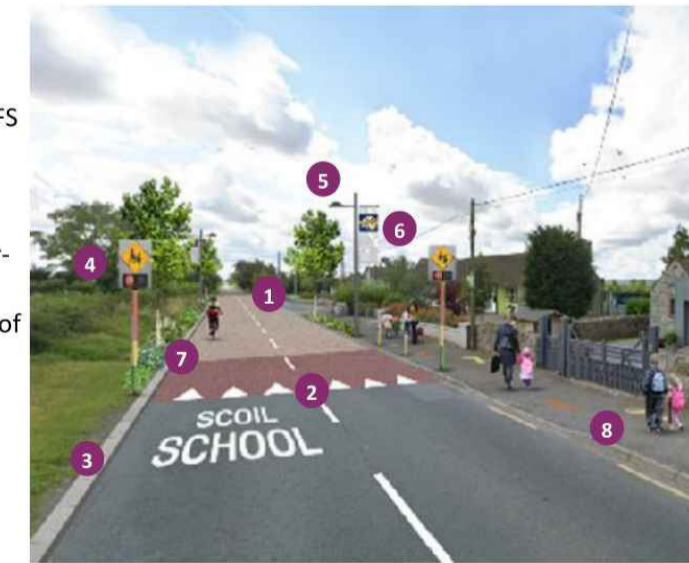

PROPOSED INDICATIVE SCHOOL ZONE LAYOUT
NOT TO SCALE



Unit 14C, N5 Business Park,
Moneen Rd,
Castlebar,
Co. Mayo,
Ireland
Phone: +353 94 906 8950
Email: castlebar@barry.ie

Notes
DO NOT SCALE, use figured dimensions only.
All levels are referred to Ordnance Survey Datum, Malin Head.
This drawing is the property of the Transport Infrastructure Ireland, Parkgate Business Centre, Parkgate Street, Dublin 8, Ireland. It is a confidential document and must not be copied, used, or its contents divulged without prior written consent. This document should not be relied on or used in circumstances other than those for which it was originally prepared. Barry Transportation accepts no responsibility for this document to any other party other than the party by whom it was commissioned.

Rev.	Date	Drawn	Description	Chk'd	Appr.
P06	17/11/2023	KP	POST SITE VISIT COMMENTS	JH	DKK
P05	27/07/2023	KP	WIDEN CARRIAGEWAY TO 5.5M	JH	DKK
P04	15/06/2023	KP	SCHOOL ZONE LAYOUT ADDED	JH	DKK
P03	27/04/2023	KP	FOOTWAY TO SCHOOL	JH	DKK
P02	11/04/2023	KP	WIDEN EXISTING CARRIAGEWAY	JH	DKK
P01	16/03/2023	KP	DRAFT FOR DISCUSSION	JH	DKK

Project Title: ACTIVE TRAVEL INTERVENTIONS SLIGO		Status:
Drawing Title: AT-FPSC-004 Coolaney to Rockfield		S3
PRELIMINARY DESIGN CROSS SECTIONS - SHEET 3		
Designed: KP	File Name:	Drawing No.
Drawn: KP	Scale at A1: 1:500	22414-JOD-XX-DR-CE-00203
Approved: JH	Date: 14-03-2024	Rev: P06
Checked:		