


© Tailte Éireann Surveying data reproduced under Licence number SCC 2024-2030;  
Unauthorised reproduction infringes Tailte Éireann copyright.

THIS IS A COMPUTER GENERATED MAP

ITM Coordinates  
569350.0398  
O.S 1012-07 ITM

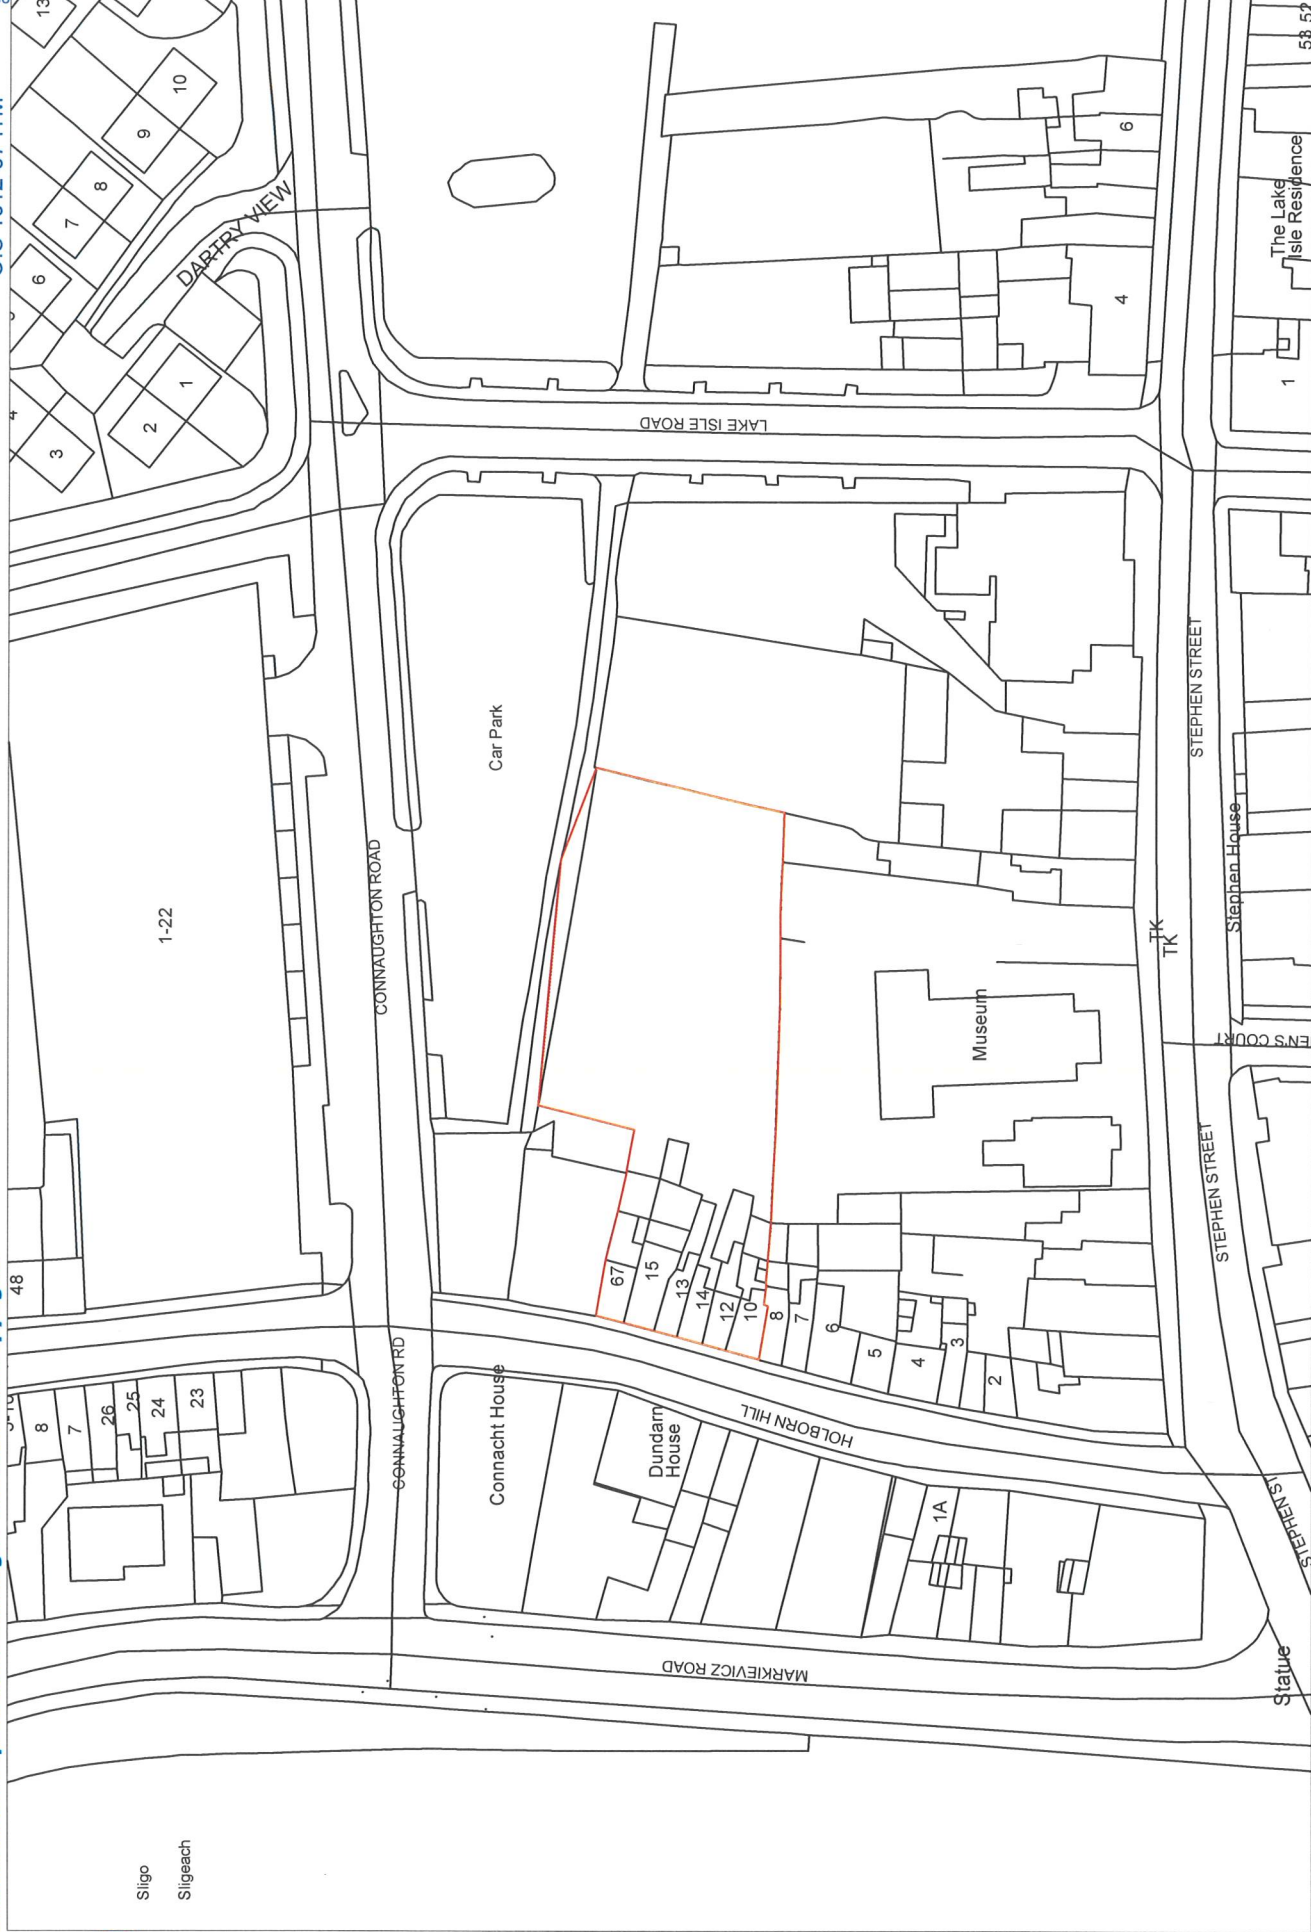

Sligo  
Sligeach



836066.0572  
ITM  
Coordinates

Property off Holborn Street, Sligo, CPO Lands No Plot 100  
Townland of Td. Rathquarter  
Map created By John O'Hara 23rd July 2025  
CPO Drawing Number 'SCCRP 100'  
569093.9428

**SCALE 1:1000 @ A4**  
Compulsory Purchase Order Map  
Sligo City Campus Regeneration Project \_ SCCRCP 100

**CPO Property Plot No 'SCCRP 100' Outlined in Red**  
Urban Property - Mix of vacant residential and carpark use off Holborn St, Sligo.  
Area Outlined in Red = 1912 m2, 0.191 Ha, 0.472 Acres  
Area Outlined in Red - Contains Lands Completely Registered as SL31724F  
& other Lands not registered but adjacent

*John O'Hara.*  
23/07/2025  
2