


**1 GREEN RD .ELEVATION**  
Scale: 1:200@A1

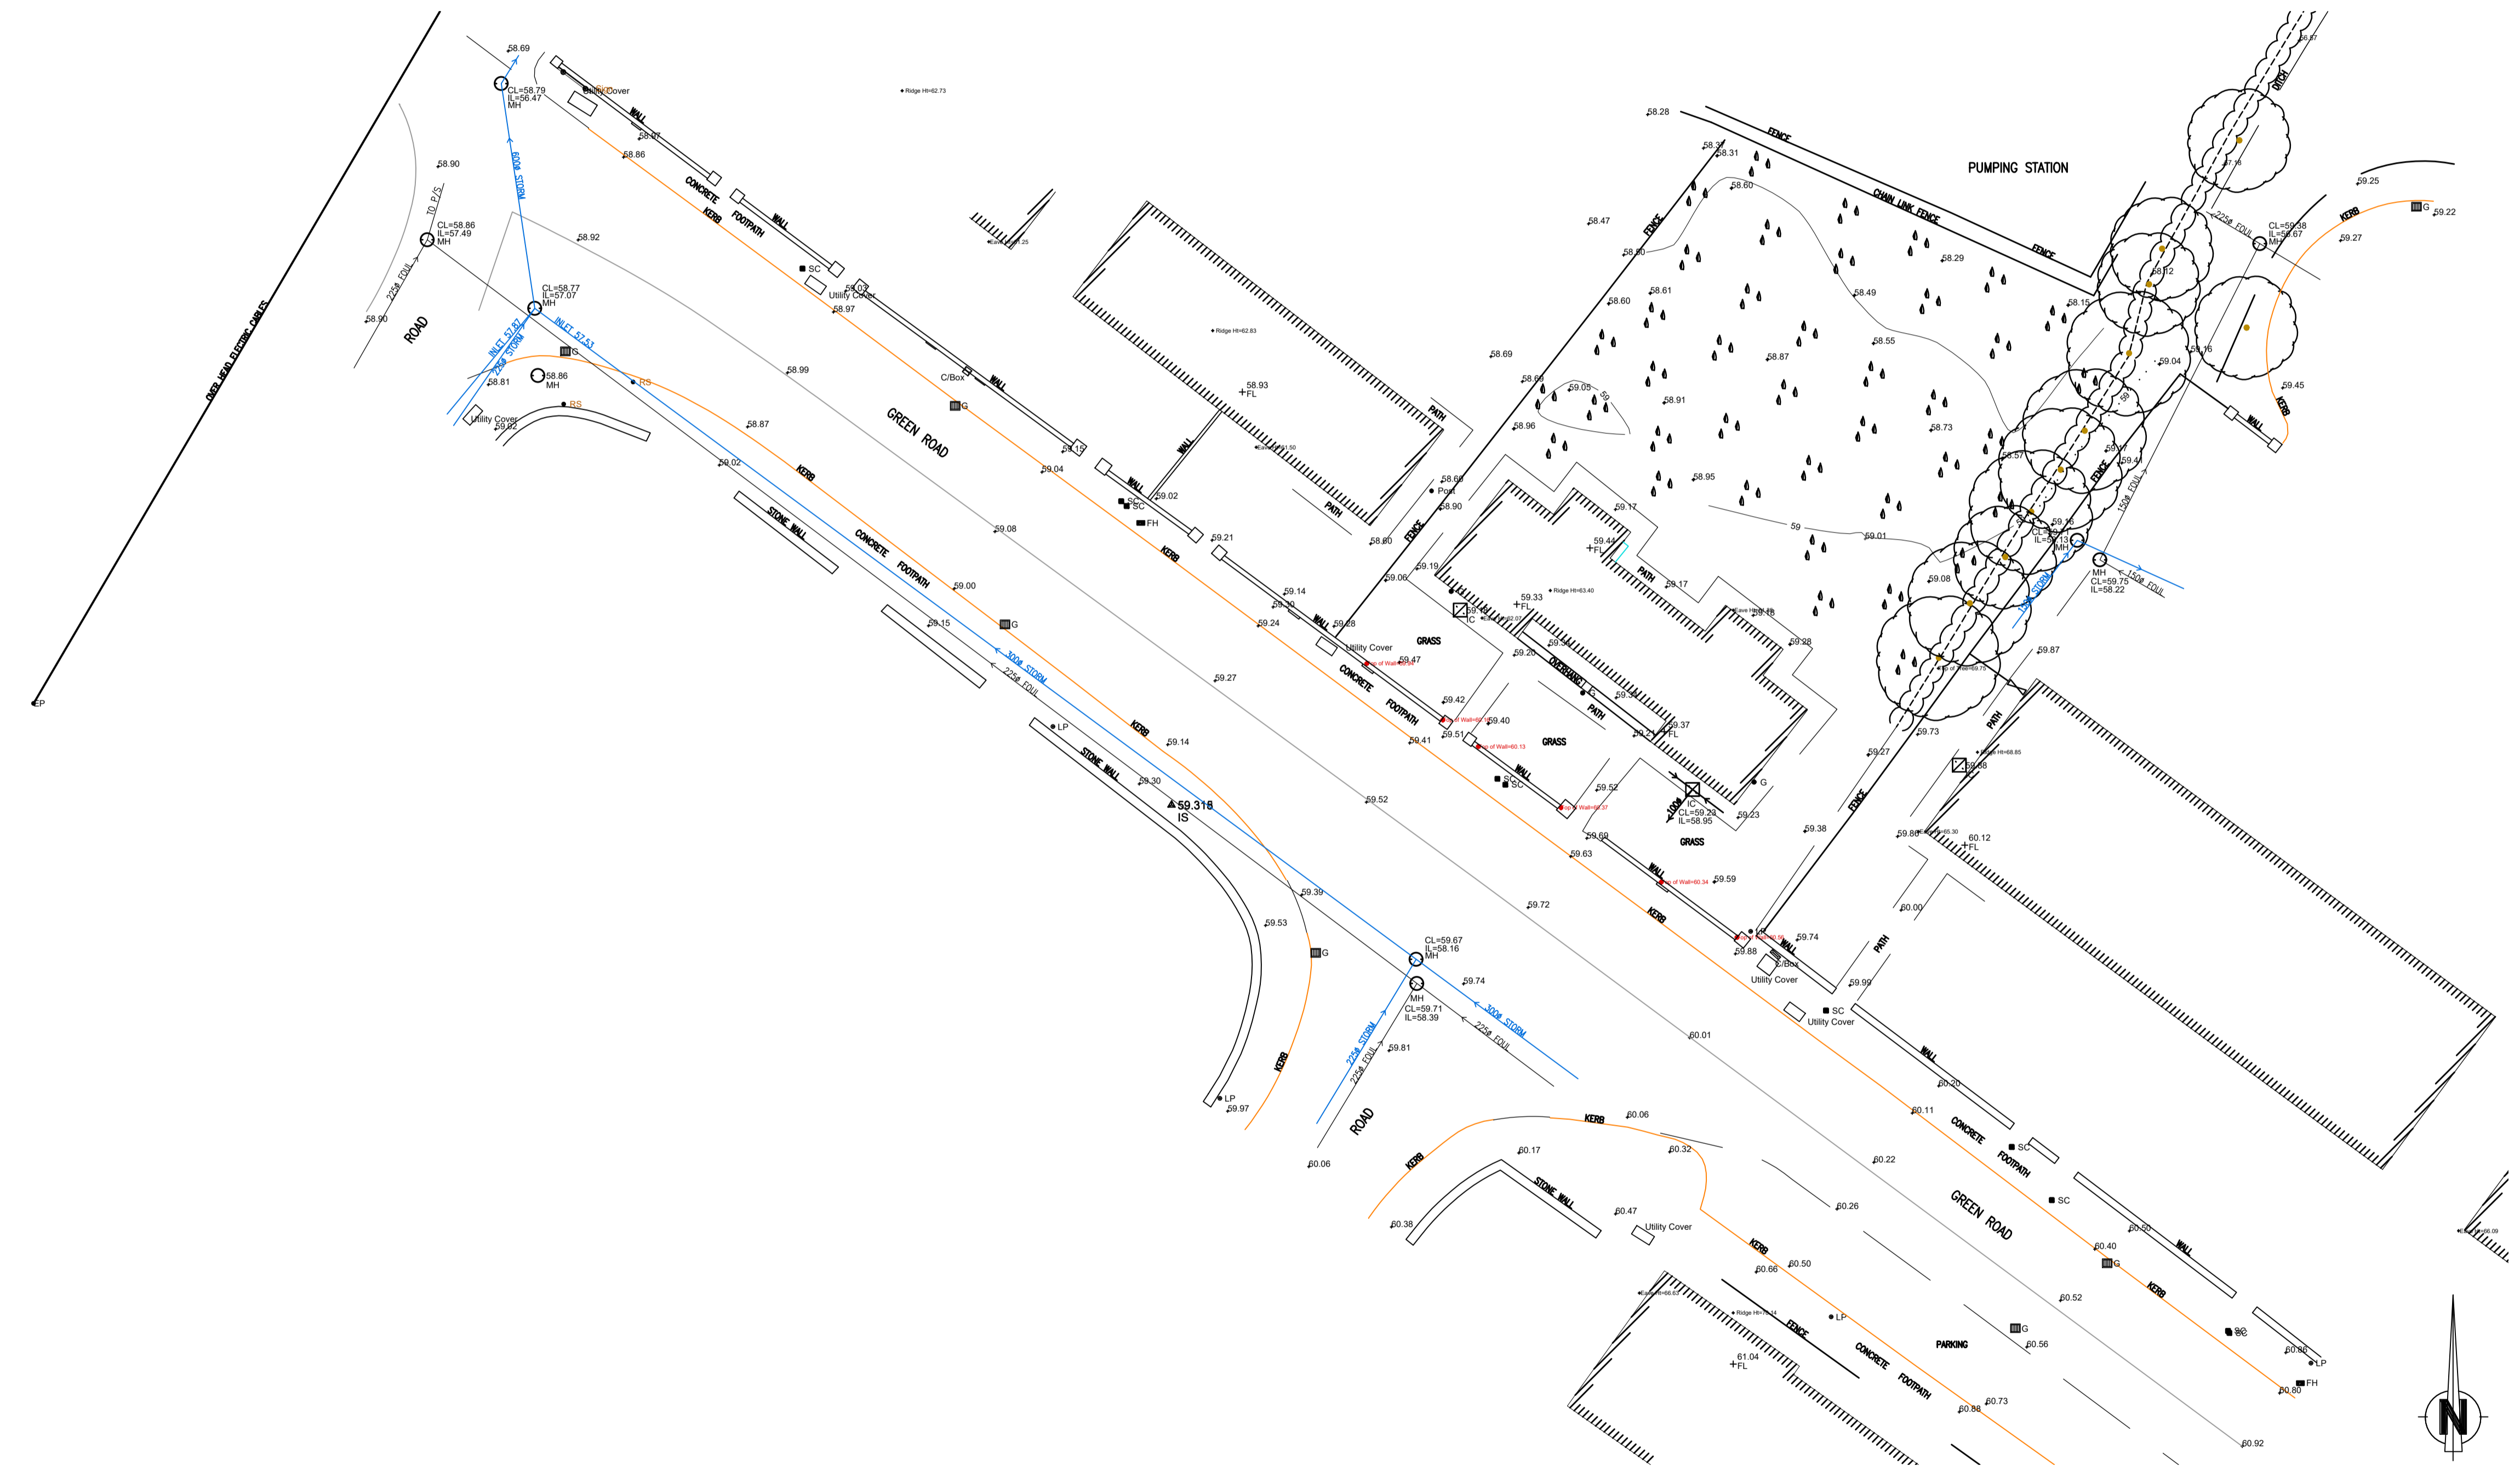

**2 SITE SURVEY**  
Scale: 1:200@A1

DO NOT SCALE FROM THIS DRAWING.  
ALL FIGURED DIMENSIONS ARE TO BE CHECKED ON SITE. ANY ERRORS OR OMISSIONS ARE TO BE IMMEDIATELY REPORTED TO THE SLIGO COUNTY COUNCIL ARCHITECT OR REPRESENTATIVE.  
ALL CONSTRUCTION PRACTICES ARE TO CONFORM WITH CURRENT BUILDING REGULATIONS.

S	/	/	/						
R	/	/	/						
Q	/	/	/						
P	/	/	/						
O	/	/	/						
N	/	/	/						
M	/	/	/						
L	/	/	/						
K	/	/	/						
REV:	DATE:	BY:	CHK:						

J	/	/	/						
H	/	/	/						
G	/	/	/						
F	/	/	/						
E	/	/	/						
D	/	/	/						
C	/	/	/						
B	/	/	/						
A	/	/	/						
REV:	DATE:	BY:	CHK:						

**SLIGO COUNTY COUNCIL**  
Architects Department

County Hall Riverside Sligo  
Tel:(071)911111 Fax:(071)9141119  
Email: architectinfo@sligococo.ie

PROJECT NO: **1.10.42C** DATE: **April 2021**

DRAWING NAME: **Site Survey** REVISION:

SCALE: **1/200** STATUS: **Part 8**

DRAWN BY: **SMT** CHECKED BY: **FN**