

**Notes:**

- Do not scale from this drawing. Use figured dimensions in all cases.
- Verify dimensions on site and report any discrepancies to the Architect immediately.
- This drawing to be read in conjunction with the Architect's Specification.
- © This drawing is copyright and may only be reproduced with the Architect's permission.

**OSI Map Legend**

Planning Boundary █

**OSI Map Sheets:** [1:1,000:  
1012-12/1012-17/1012-13/1012-18]  
[6 Inch: SO014/SO015/SO020/SO021/LM010/LM014  
+0114A]

OSi Licence No.: CYAL50343209  
© Copyright Ordnance Survey  
Ireland/Government of Ireland

## PLANNING

P3-S-1	12.01.24	A.B	Issued for Planning/ Information Pack
Rev.	Date	Drwn	Details of Issue / Revision
Issues & Revisions			

Dartry Mills,  
Dartry Road  
Dublin 6,  
D06 Y0E3

T: +353 (0)1 498 7000  
W: [www.reddyarchitecture.com](http://www.reddyarchitecture.com)  
E: [info@reddyarchitecture.com](mailto:info@reddyarchitecture.com)

**Client Details:**  
**Sligo County Council Housing**


**Project Details:**  
**Cranmore Regeneration for Sligo County Council  
Cranmore, Co. Sligo**

**Drawing Title:**  
**OS Map - Geldof Drive**

Job No. <b>P22-240D</b>	Sheet Size: <b>A3_Landscape</b>	Scale @A3 <b>1 : 1000</b>
Issue Date: <b>26/10/23</b>	Drawn By: <b>A.B</b>	Reviewed By: <b>A.King</b>

Status: **P3** Purpose of Issue: **Planning Permission**

Project - System - Spatial Zone - Level - Type - Originator - Role - Number	Revision
<b>SHS GD-02-SW-ZZZ-DR-AU-AR-1000</b>	<b>P3-S-1</b>

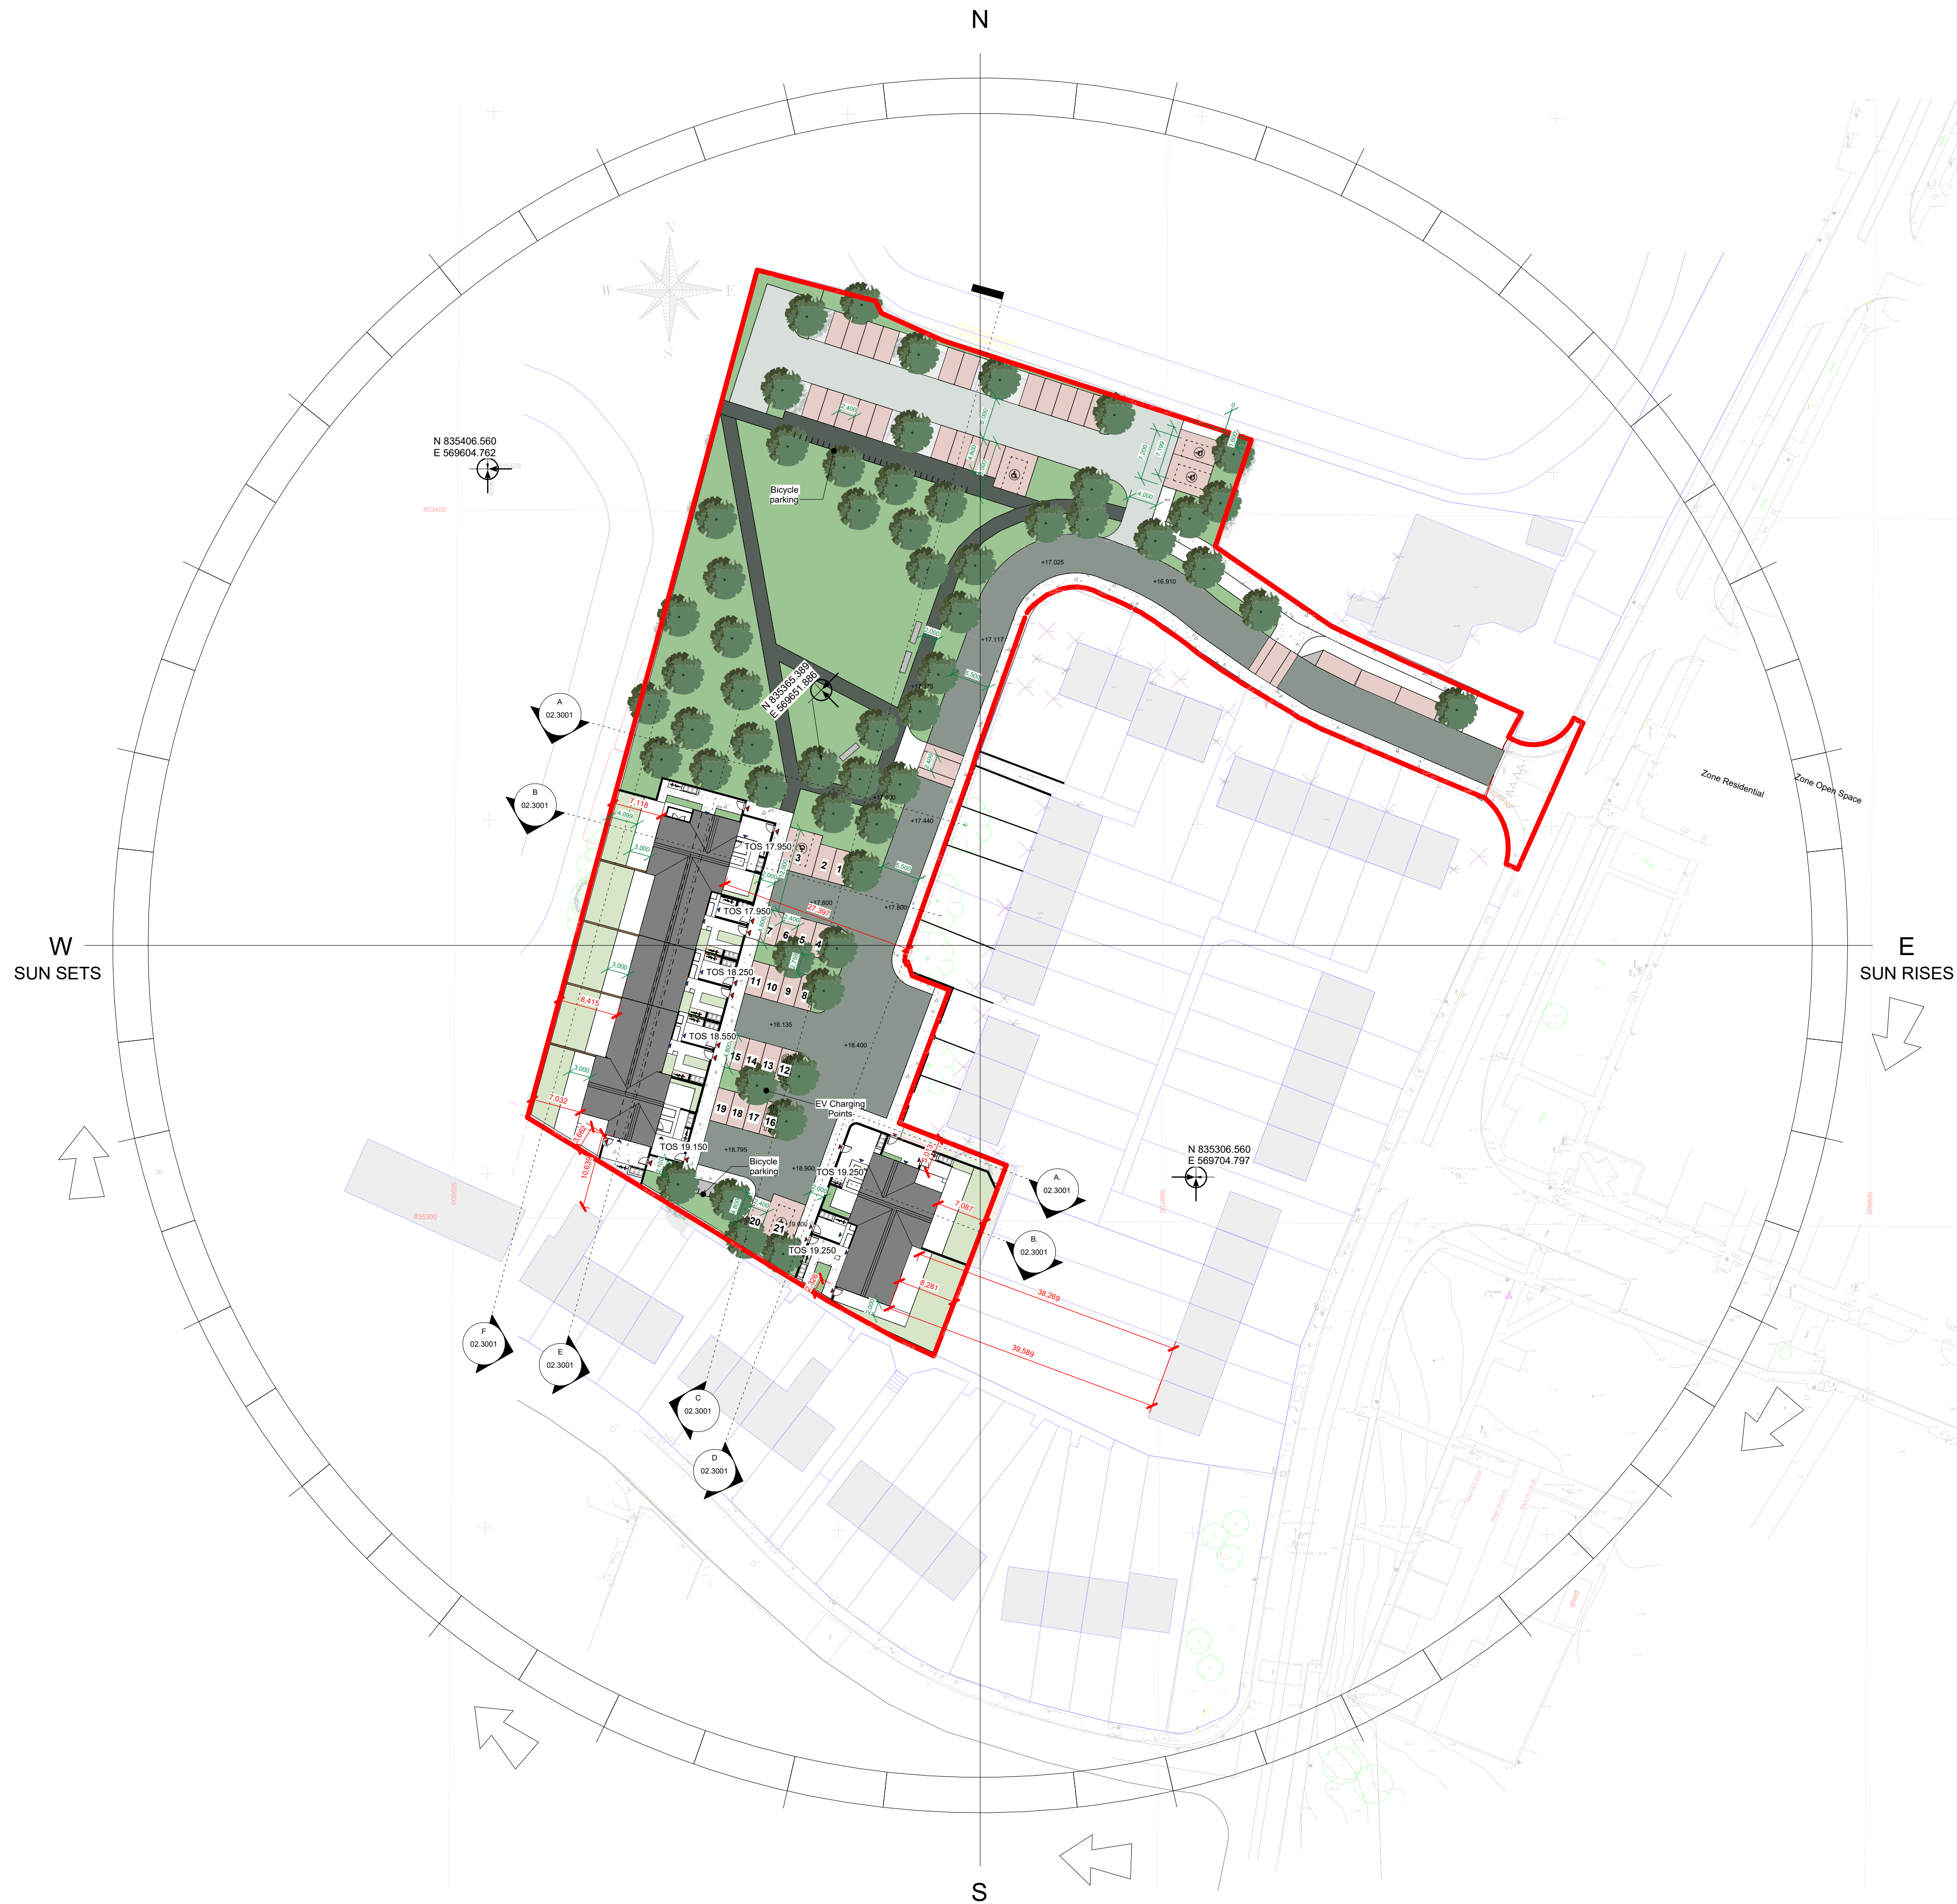

**Notes:**  
 - Do not scale from this drawing. Use figured dimensions in all cases.  
 - Verify dimensions on site and report any discrepancies to the Architect immediately.  
 - This drawing is to be read in conjunction with the Architect's Specification.  
 - © This drawing is copyright and may only be reproduced with the Architect's permission.

**Drawing Notes:**

Masterplan Legend	
Planning Boundary	
Building Access	
Private Gate Access	

Rev.	Date	Drawn	Details of Issue / Revision
P3-S-2	12.01.24	A.B.	Issued for Planning Information Pack
PT-S-1	15.12.23	A.B.	Issued to Design Team
P3-S-1	09.11.23	A.B.	Issued to Fire Consultant

Issues & Revisions



Dartry Mills,  
 Dartry Road  
 Dublin 6,  
 D06 Y0E3  
 T: +353 (0)1 498 7000  
 W: www.reddyarchitecture.com  
 E: info@reddyarchitecture.com

Client Details:  
**Sligo County Council Housing**

Project Details:  
**Cranmore Regeneration for Sligo County Council  
 Cranmore, Co. Sligo**

Drawing Title:  
**Proposed Site Masterplan**

Job No.	Sheet Size	Scale @A1:
<b>P22-240D</b>	<b>A1_Landscape</b>	<b>1 : 500</b>
Issue Date:	Drawn By:	Reviewed By:
<b>26/10/23</b>	<b>A.B.</b>	<b>M.Duffy</b>

Status	Purpose of Issue
<b>P3</b>	<b>Planning Permission</b>

Project - System - Spatial Zone - Level - Type - Originator - Role - Number | Revision

SHS GD-02-SW-ZZZ-DR-RAU-AR-1005	P3-S-2
---------------------------------	--------